
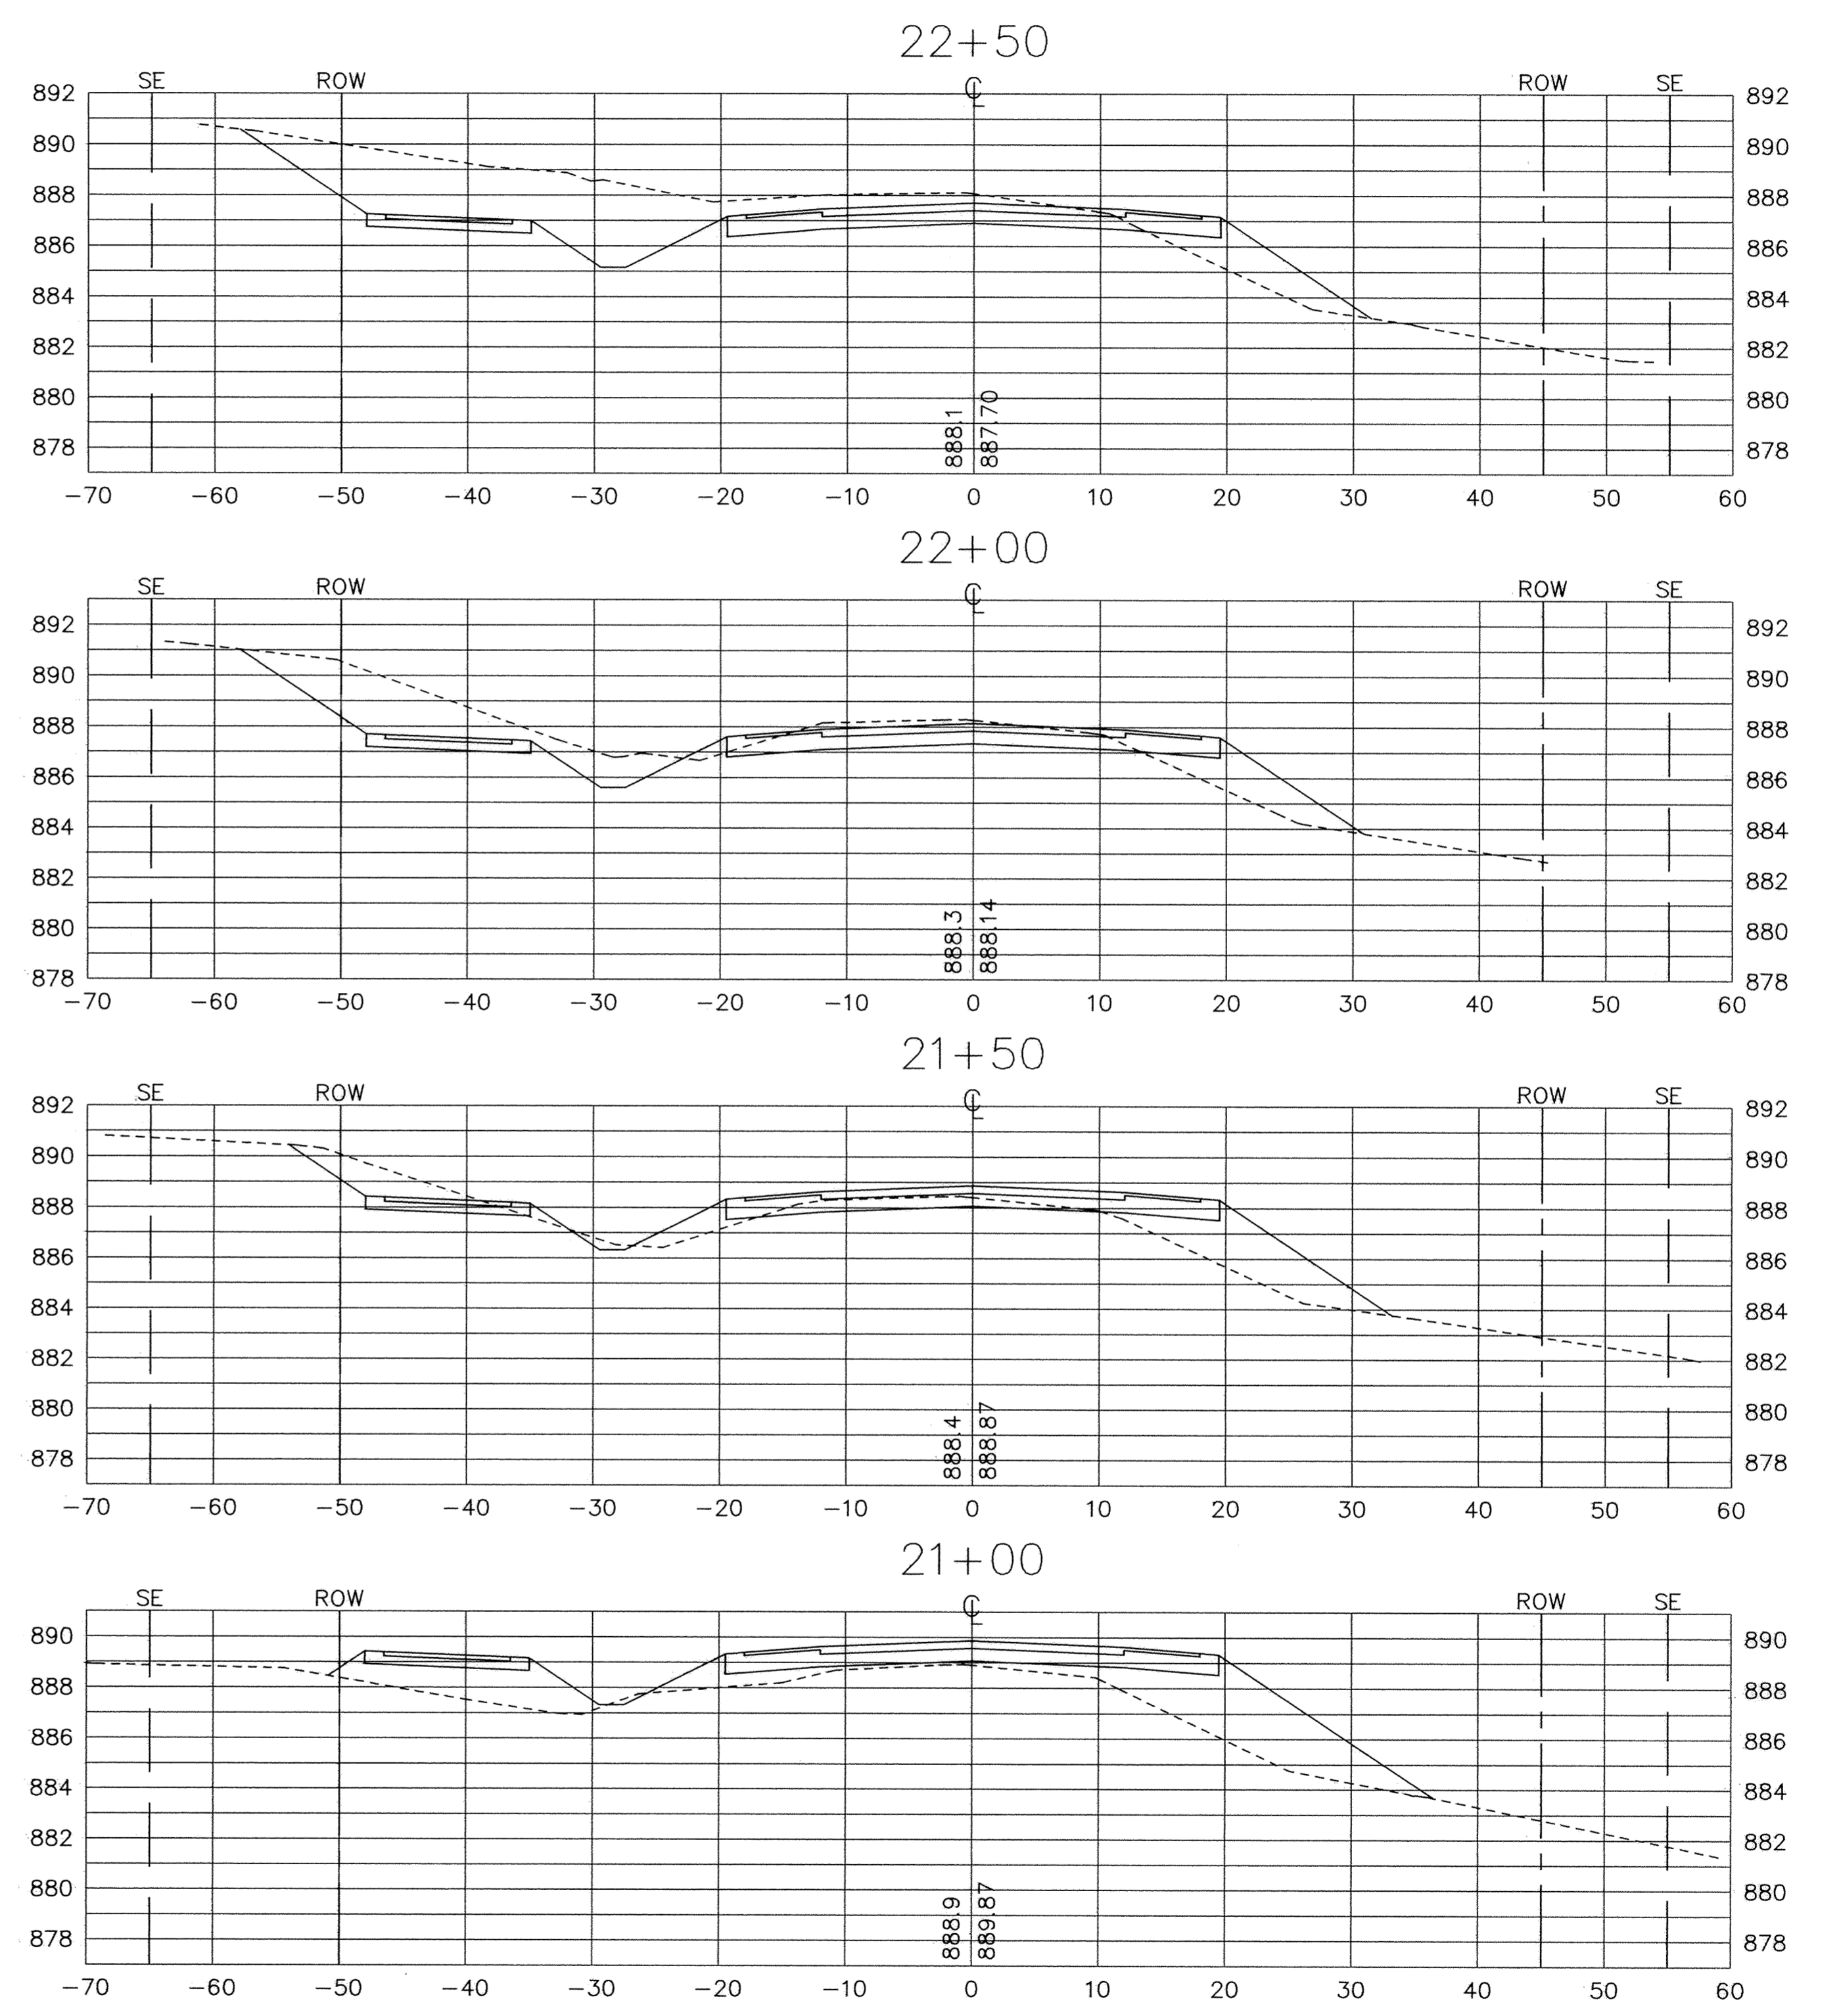
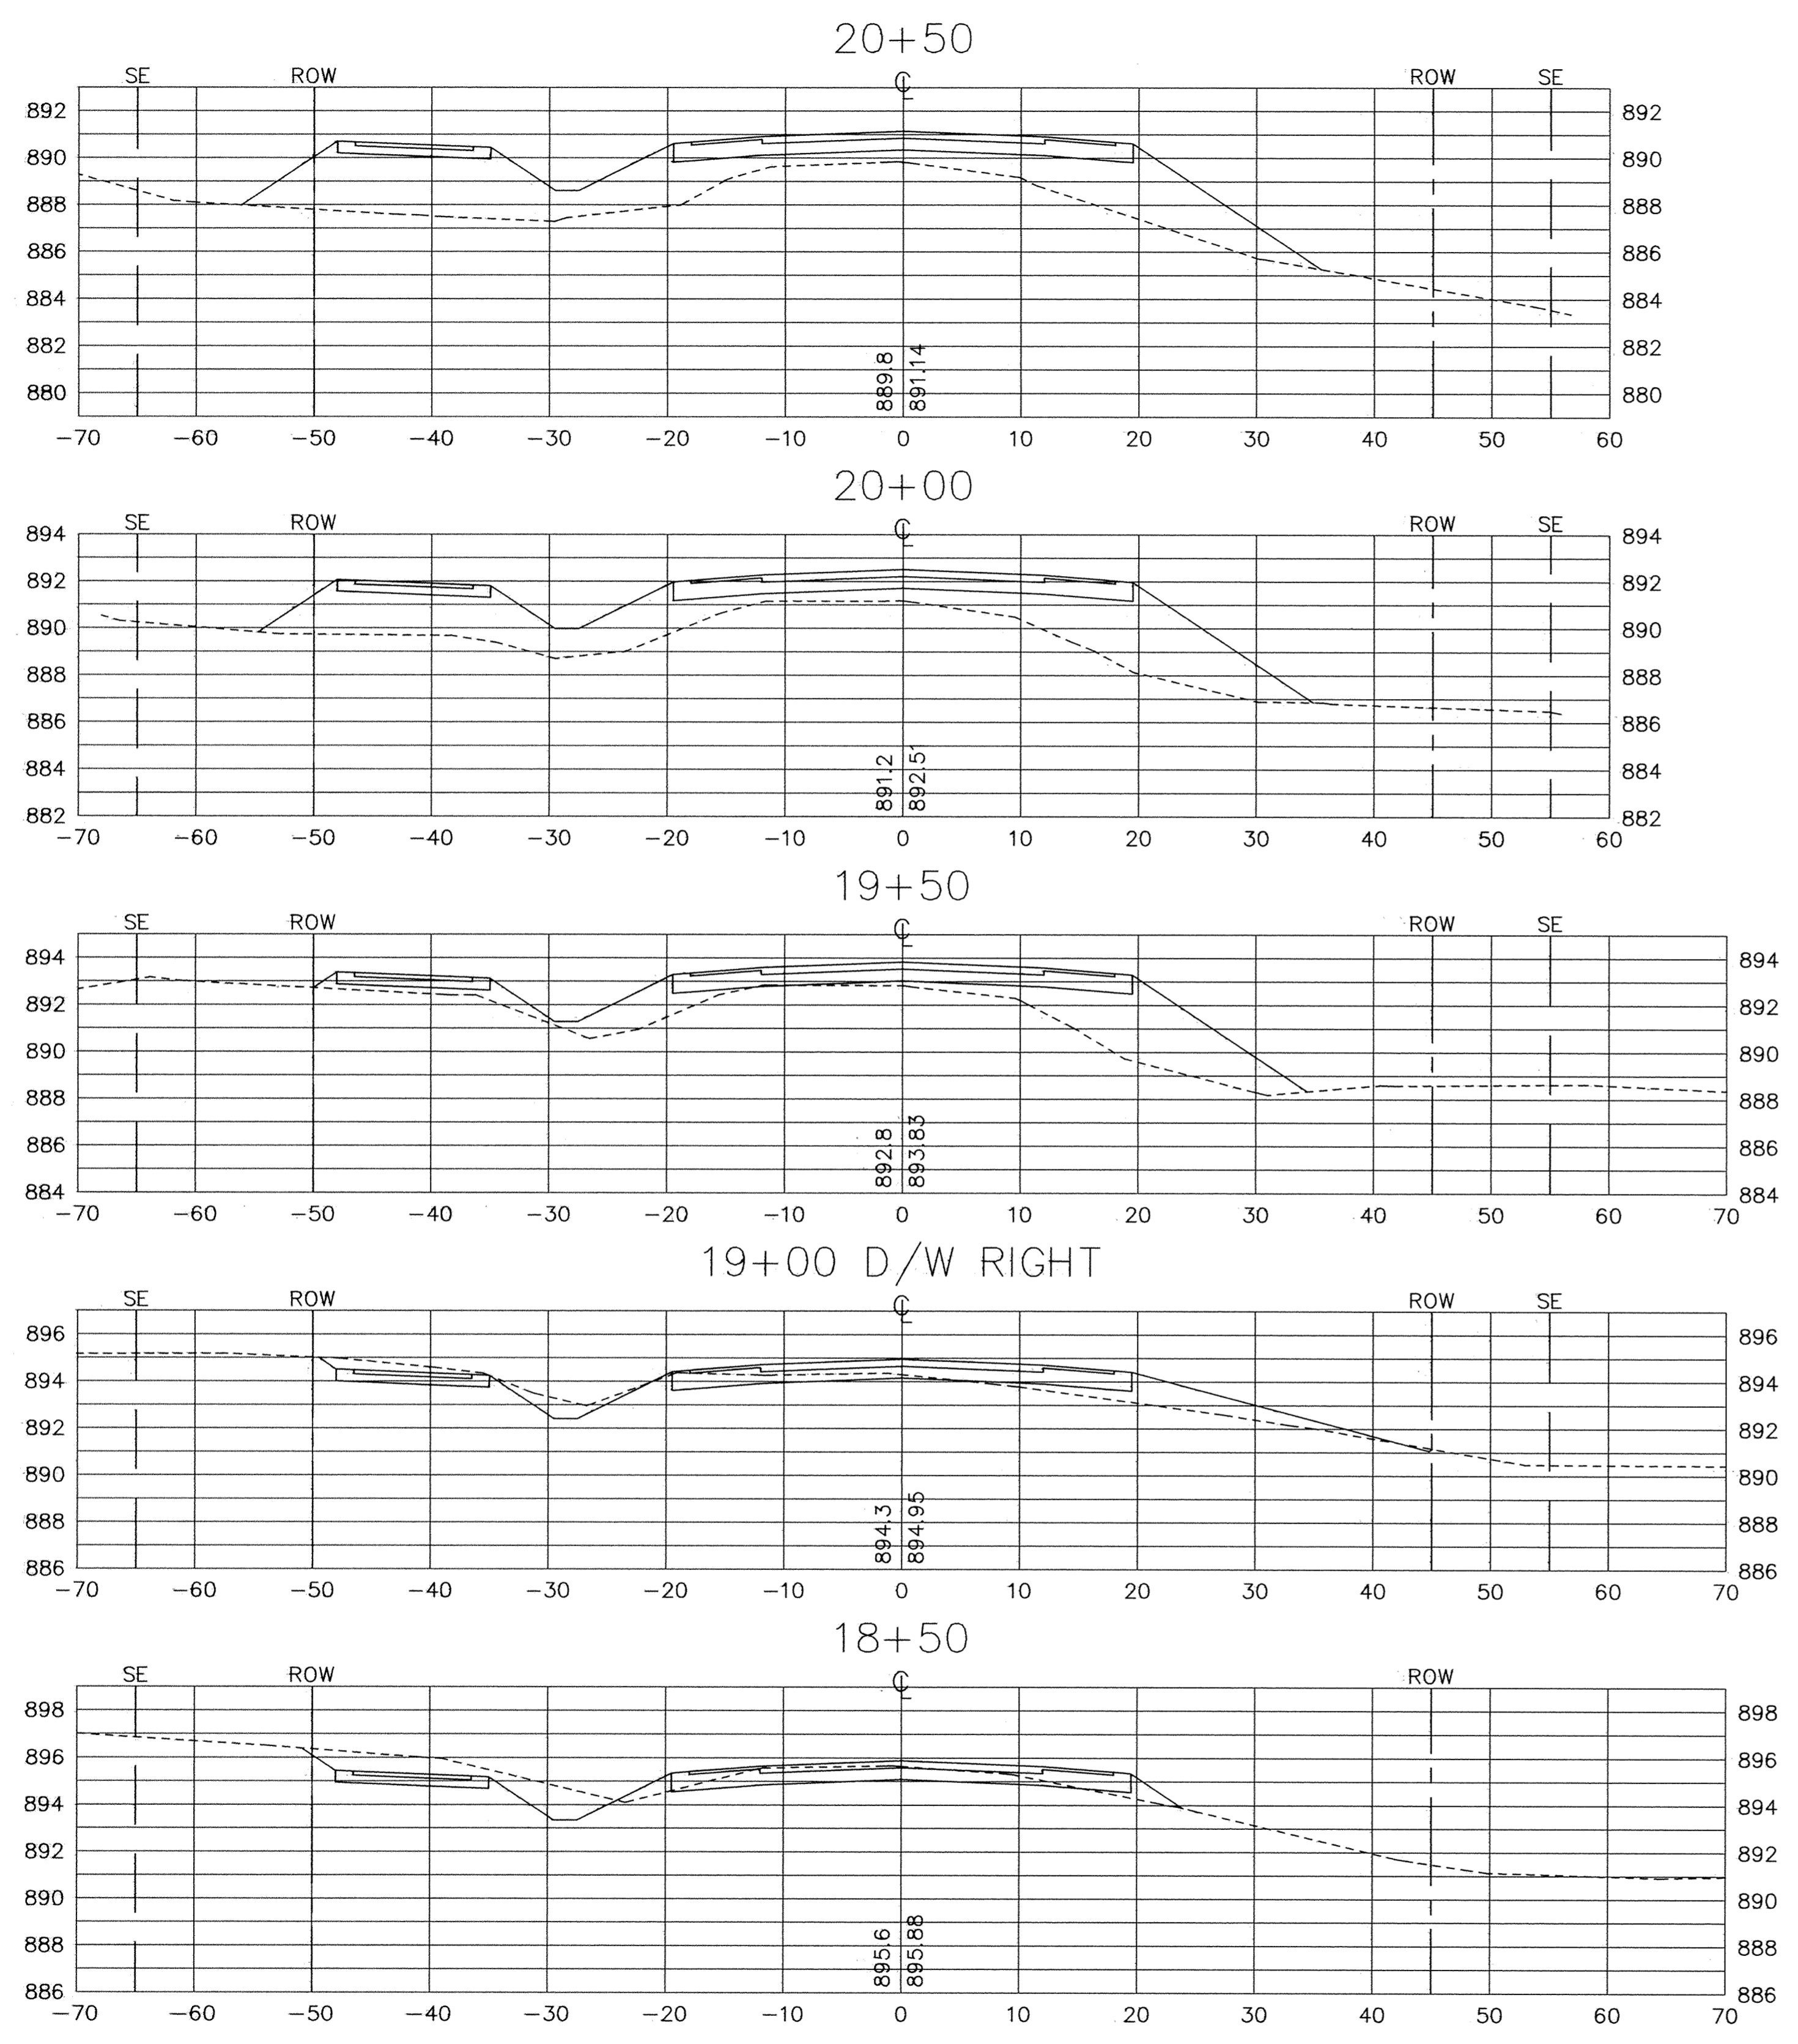


SAFCO PRODUCTS • NEW HOPE, MINNESOTA
RECORDED BY PART NUMBER 8552
PROFESSIONAL ENGINEER OF MINNESOTA
SAFCO PRODUCTS • NEW HOPE, MINNESOTA
RECORDED BY PART NUMBER 8552
PROFESSIONAL ENGINEER OF MINNESOTA
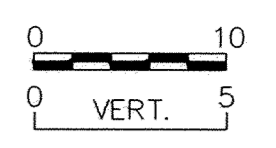

DESIGNED BY: KJT DRAWN BY: RKM
 APPROVED: TJM JOB NUMBER 806550J
 CAD DATE: April 18, 2002 4:56:11 p.m.
 CAD FILE: 806550J\X05.DWG

I HEREBY CERTIFY THAT THIS PLAN, SPECIFICATION, OR REPORT WAS PREPARED BY ME OR UNDER MY DIRECT SUPERVISION AND THAT I AM A DULY LICENSED PROFESSIONAL ENGINEER UNDER THE LAWS OF THE STATE OF MINNESOTA.
 DATE _____
 TERRY J. MAURER LIC. 15316

NO.	DATE	BY	REVISION DESCRIPTION

1326 ENERGY PARK DRIVE
 ST. PAUL, MINNESOTA 55108
 (651) 644-4389

Howard R. Green Company
 CONSULTING ENGINEERS

175TH AVENUE
 CITY OF ELK RIVER
 175TH AVENUE

SP. 204-111-04
 CROSS SECTIONS
 18+50 TO 22+50

SHEET NO.
23

xref: XBASE.DWG

175AV.05
23