
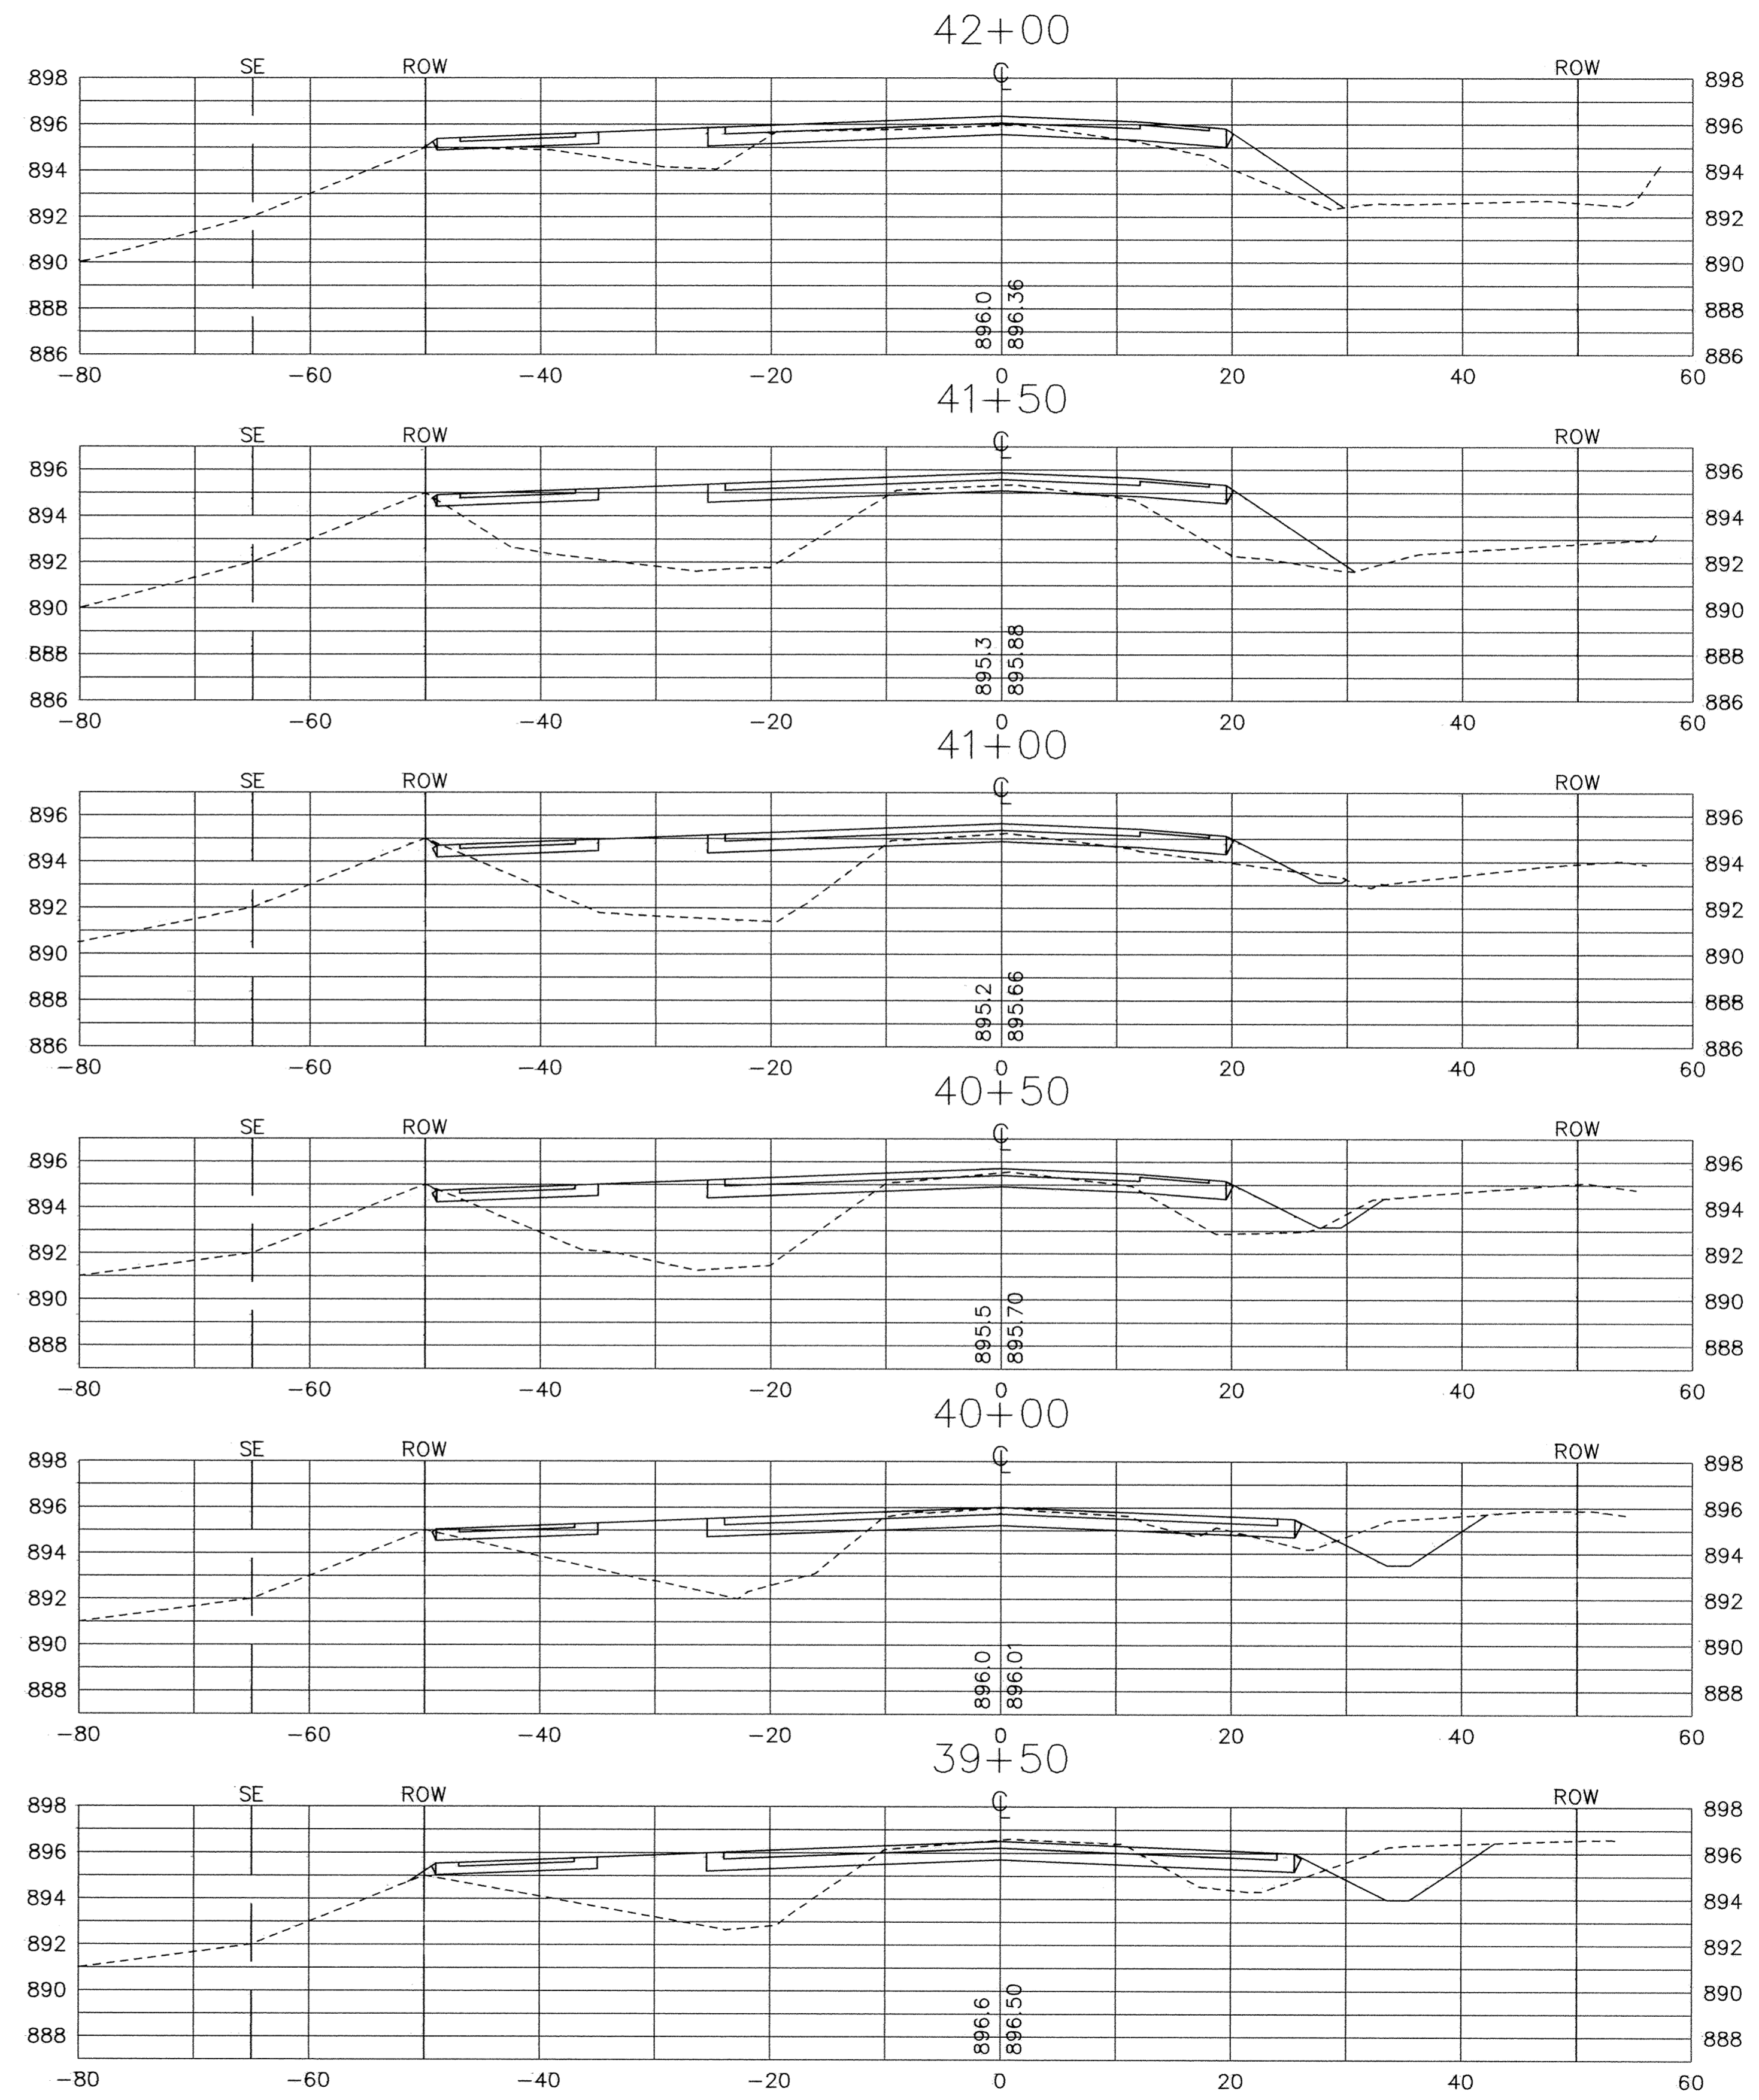
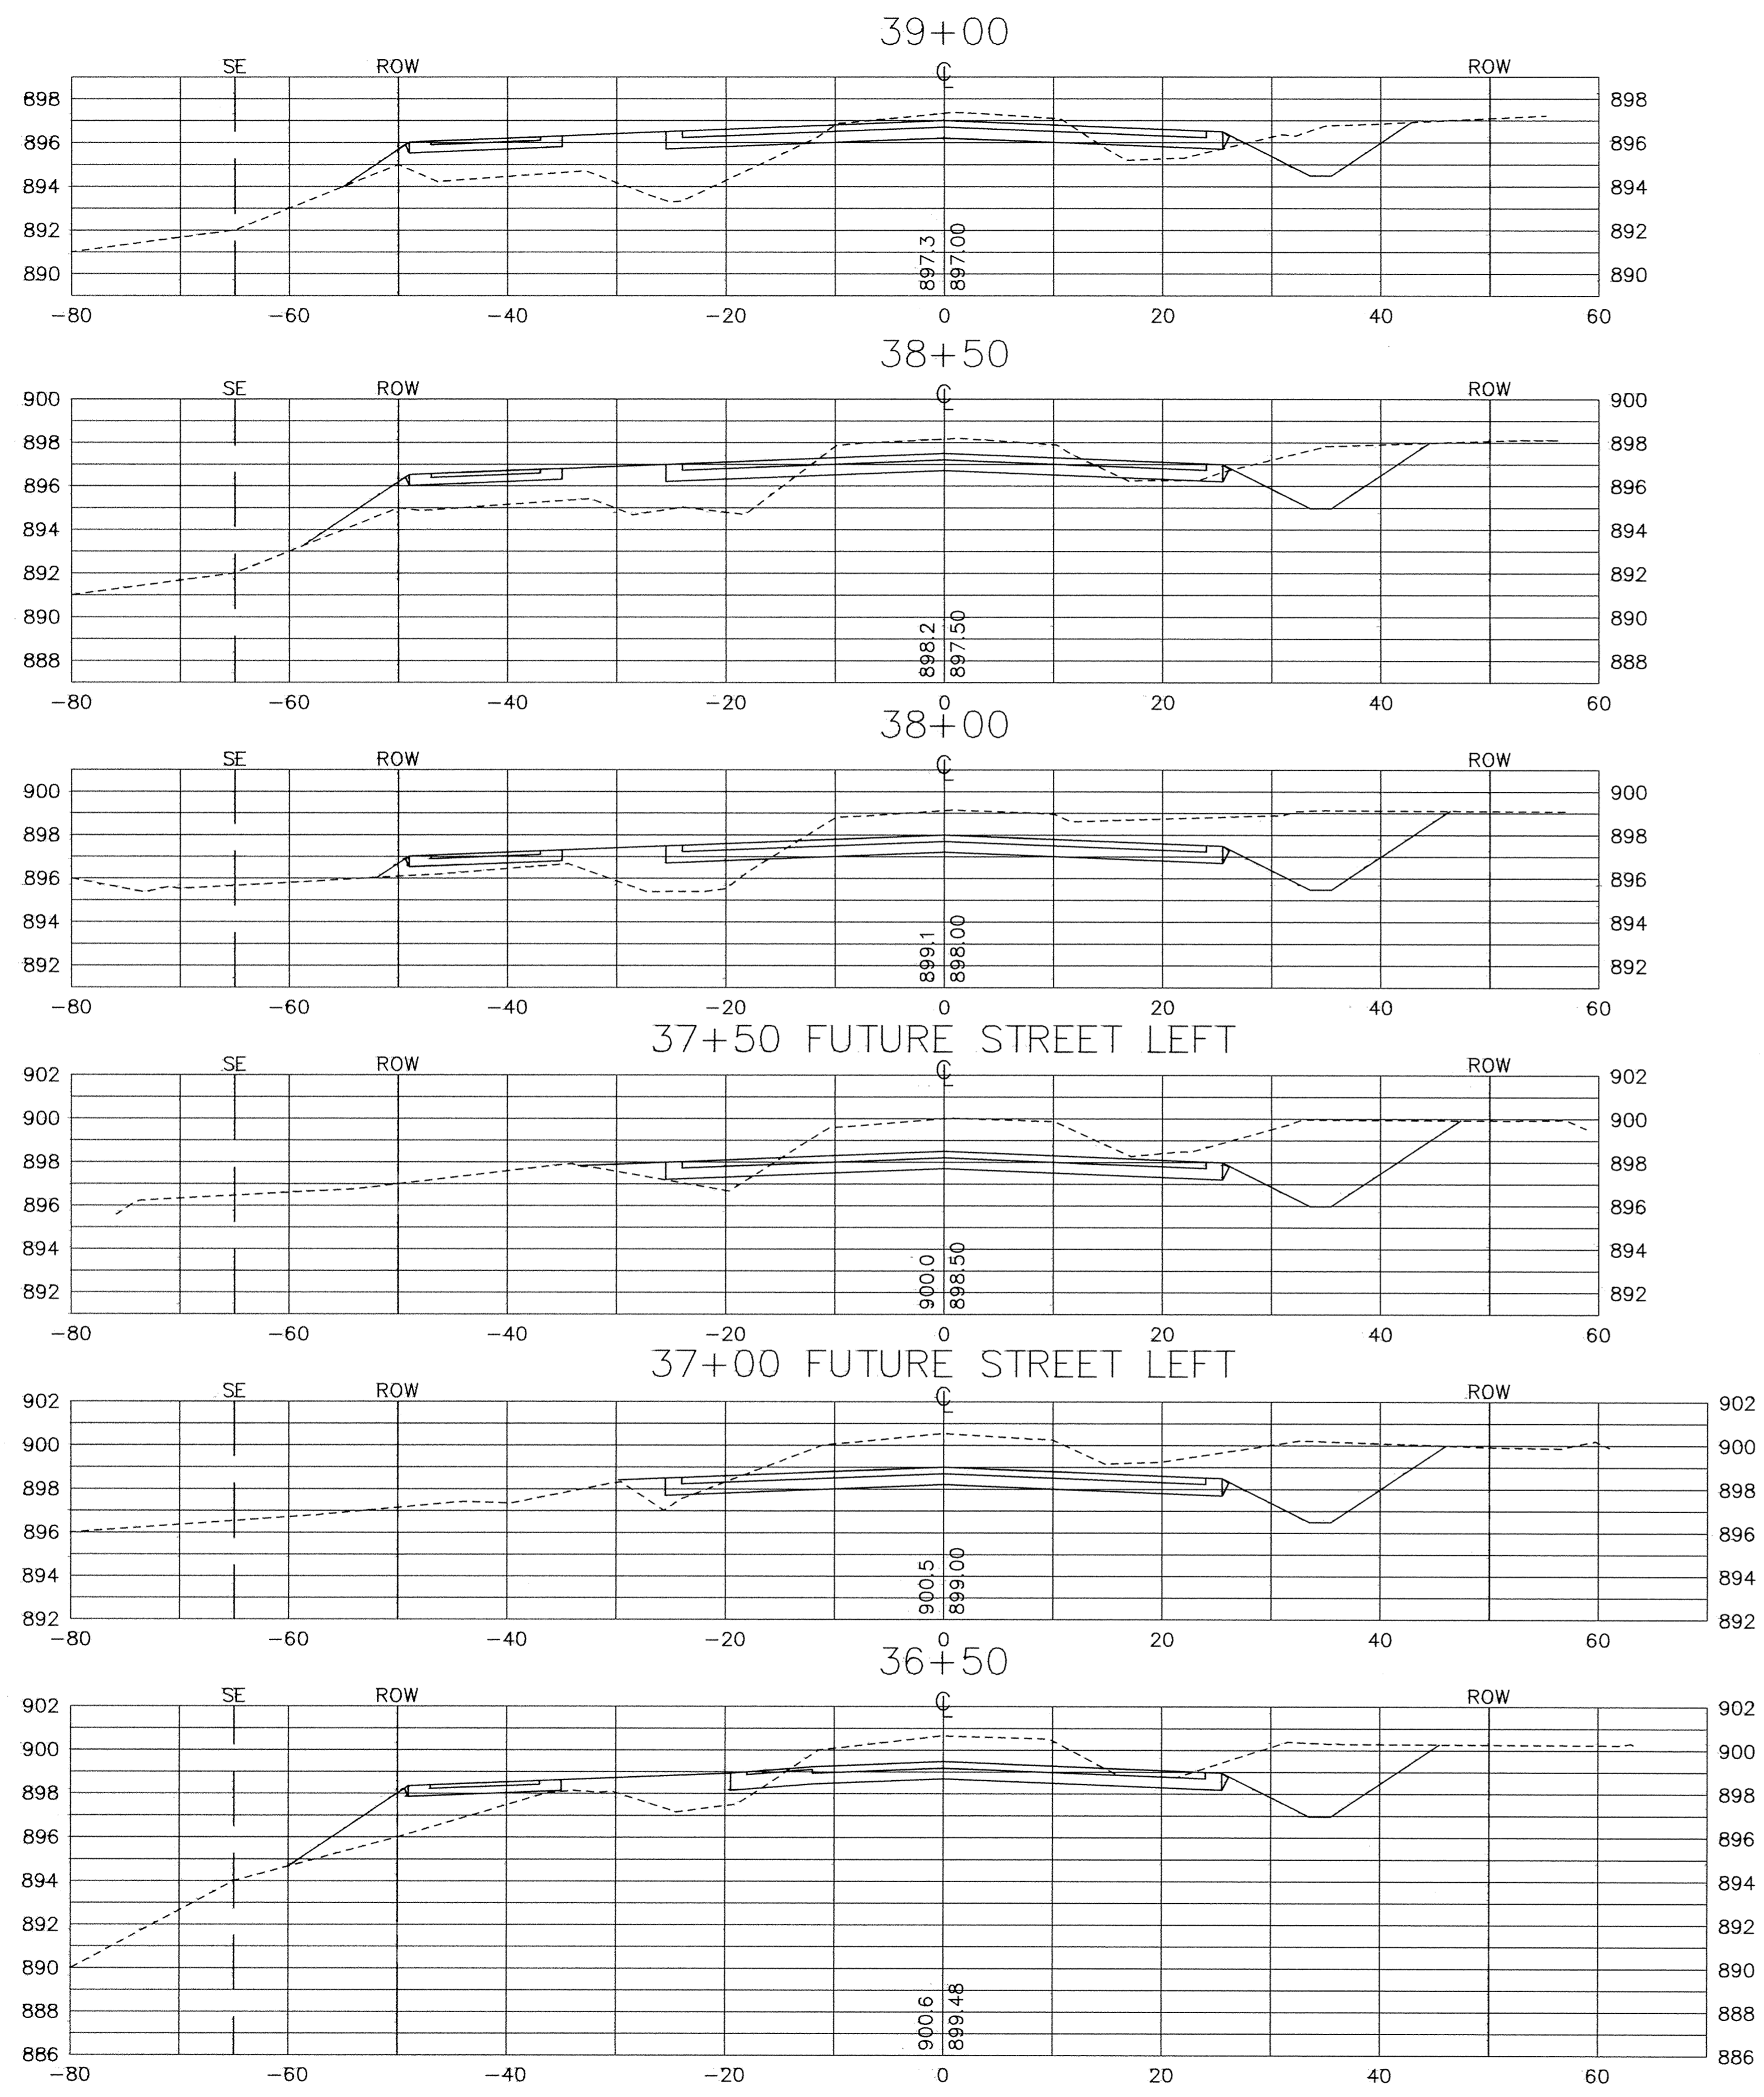



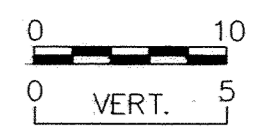

DESIGNED BY: KJT DRAWN BY: RKM
 APPROVED: TJM JOB NUMBER 806550J
 CAD DATE: April 18, 2002 5:01:50 p.m.
 CAD FILE: 806550J\X09.DWG

I HEREBY CERTIFY THAT THIS PLAN, SPECIFICATION, OR REPORT WAS PREPARED BY ME OR UNDER MY DIRECT SUPERVISION AND THAT I AM A DULY LICENSED PROFESSIONAL ENGINEER UNDER THE LAWS OF THE STATE OF MINNESOTA.
 DATE _____
 JERRY J. MAUBER LIC. 15316

| NO. | DATE | BY | REVISION DESCRIPTION |
|-----|--------|----|----------------------|
| 1 | 7/9/02 | EY | SECTION REVISIONS |
| | | | |
| | | | |

Howard R. Green Company
CONSULTING ENGINEERS

1326 ENERGY PARK DRIVE
ST. PAUL, MINNESOTA 55108
(651) 644-4389

175TH AVENUE
CITY OF ELK RIVER
175TH AVENUE

CROSS SECTIONS
 SP. 204-111-04
 36+50 TO 42+00

SHEET NO.
27