
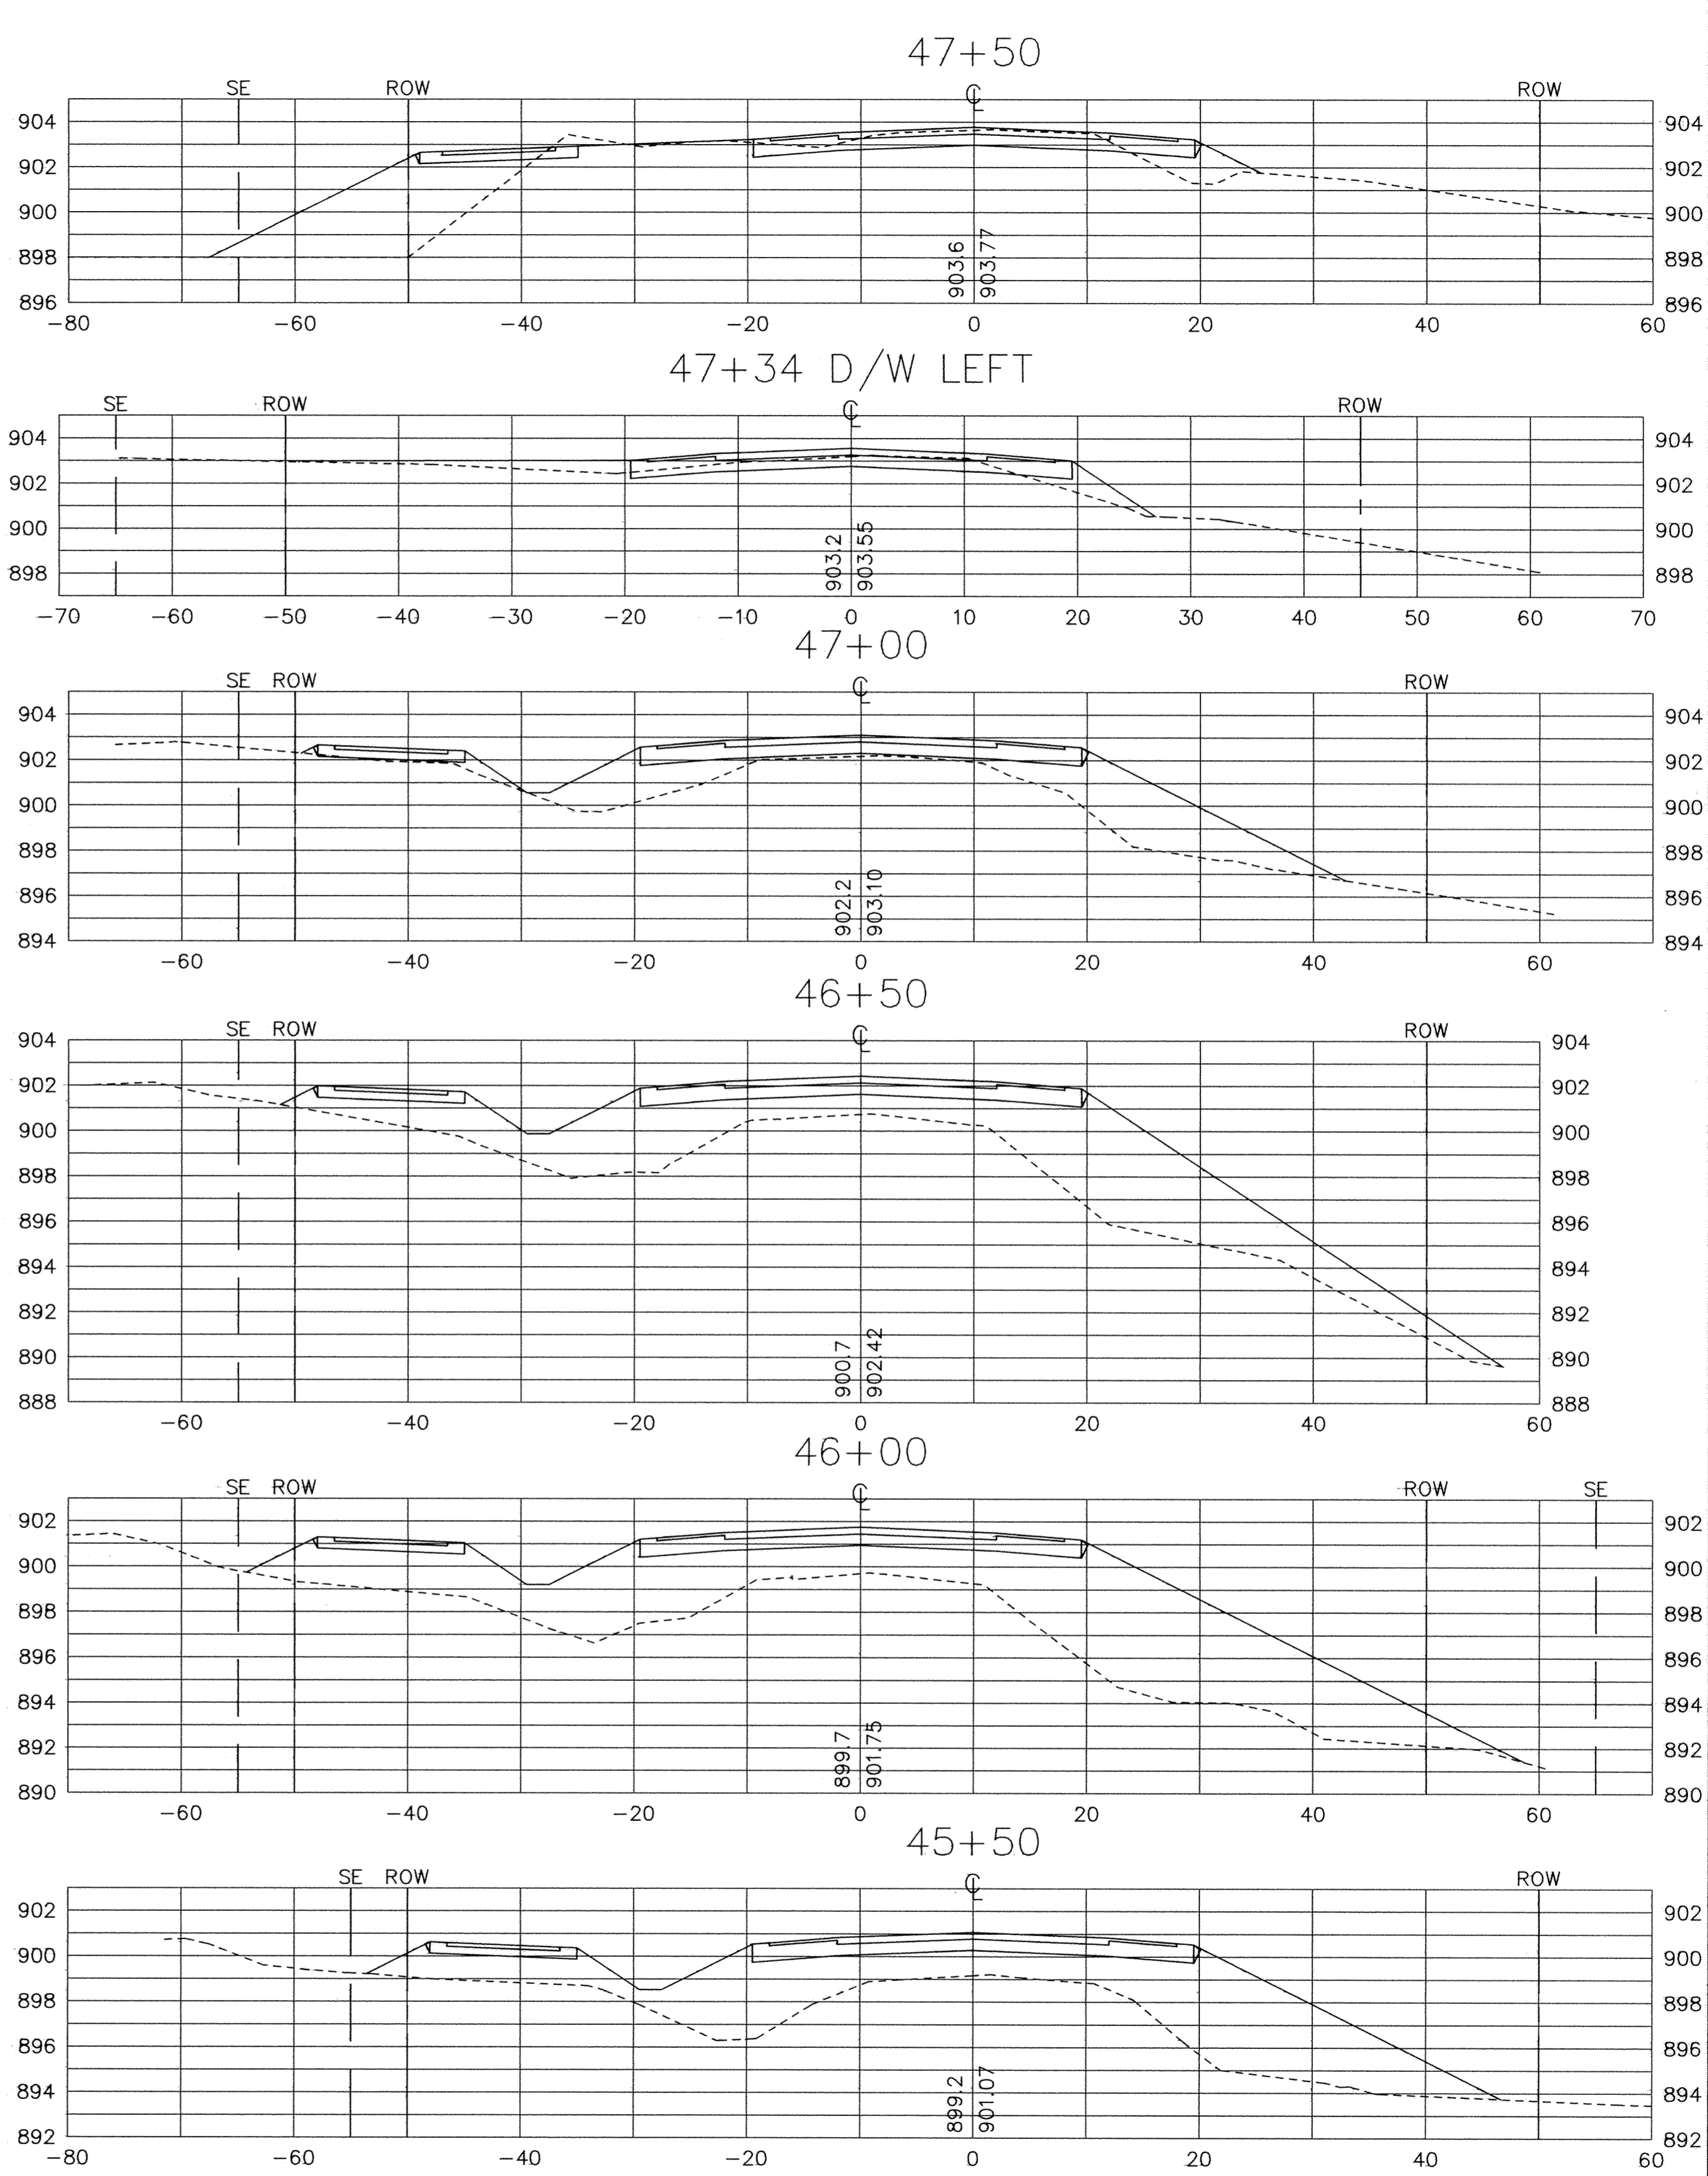


S&B PRODUCTS • NEW HOPE, MINNESOTA  
 PREPARED BY PAUL NUMBER 8502  
 S&B PRODUCTS • NEW HOPE, MINNESOTA  
 PREPARED BY PAUL NUMBER 8502  
 S&B PRODUCTS • NEW HOPE, MINNESOTA  
 PREPARED BY PAUL NUMBER 8502  
 S&B PRODUCTS • NEW HOPE, MINNESOTA  
 PREPARED BY PAUL NUMBER 8502

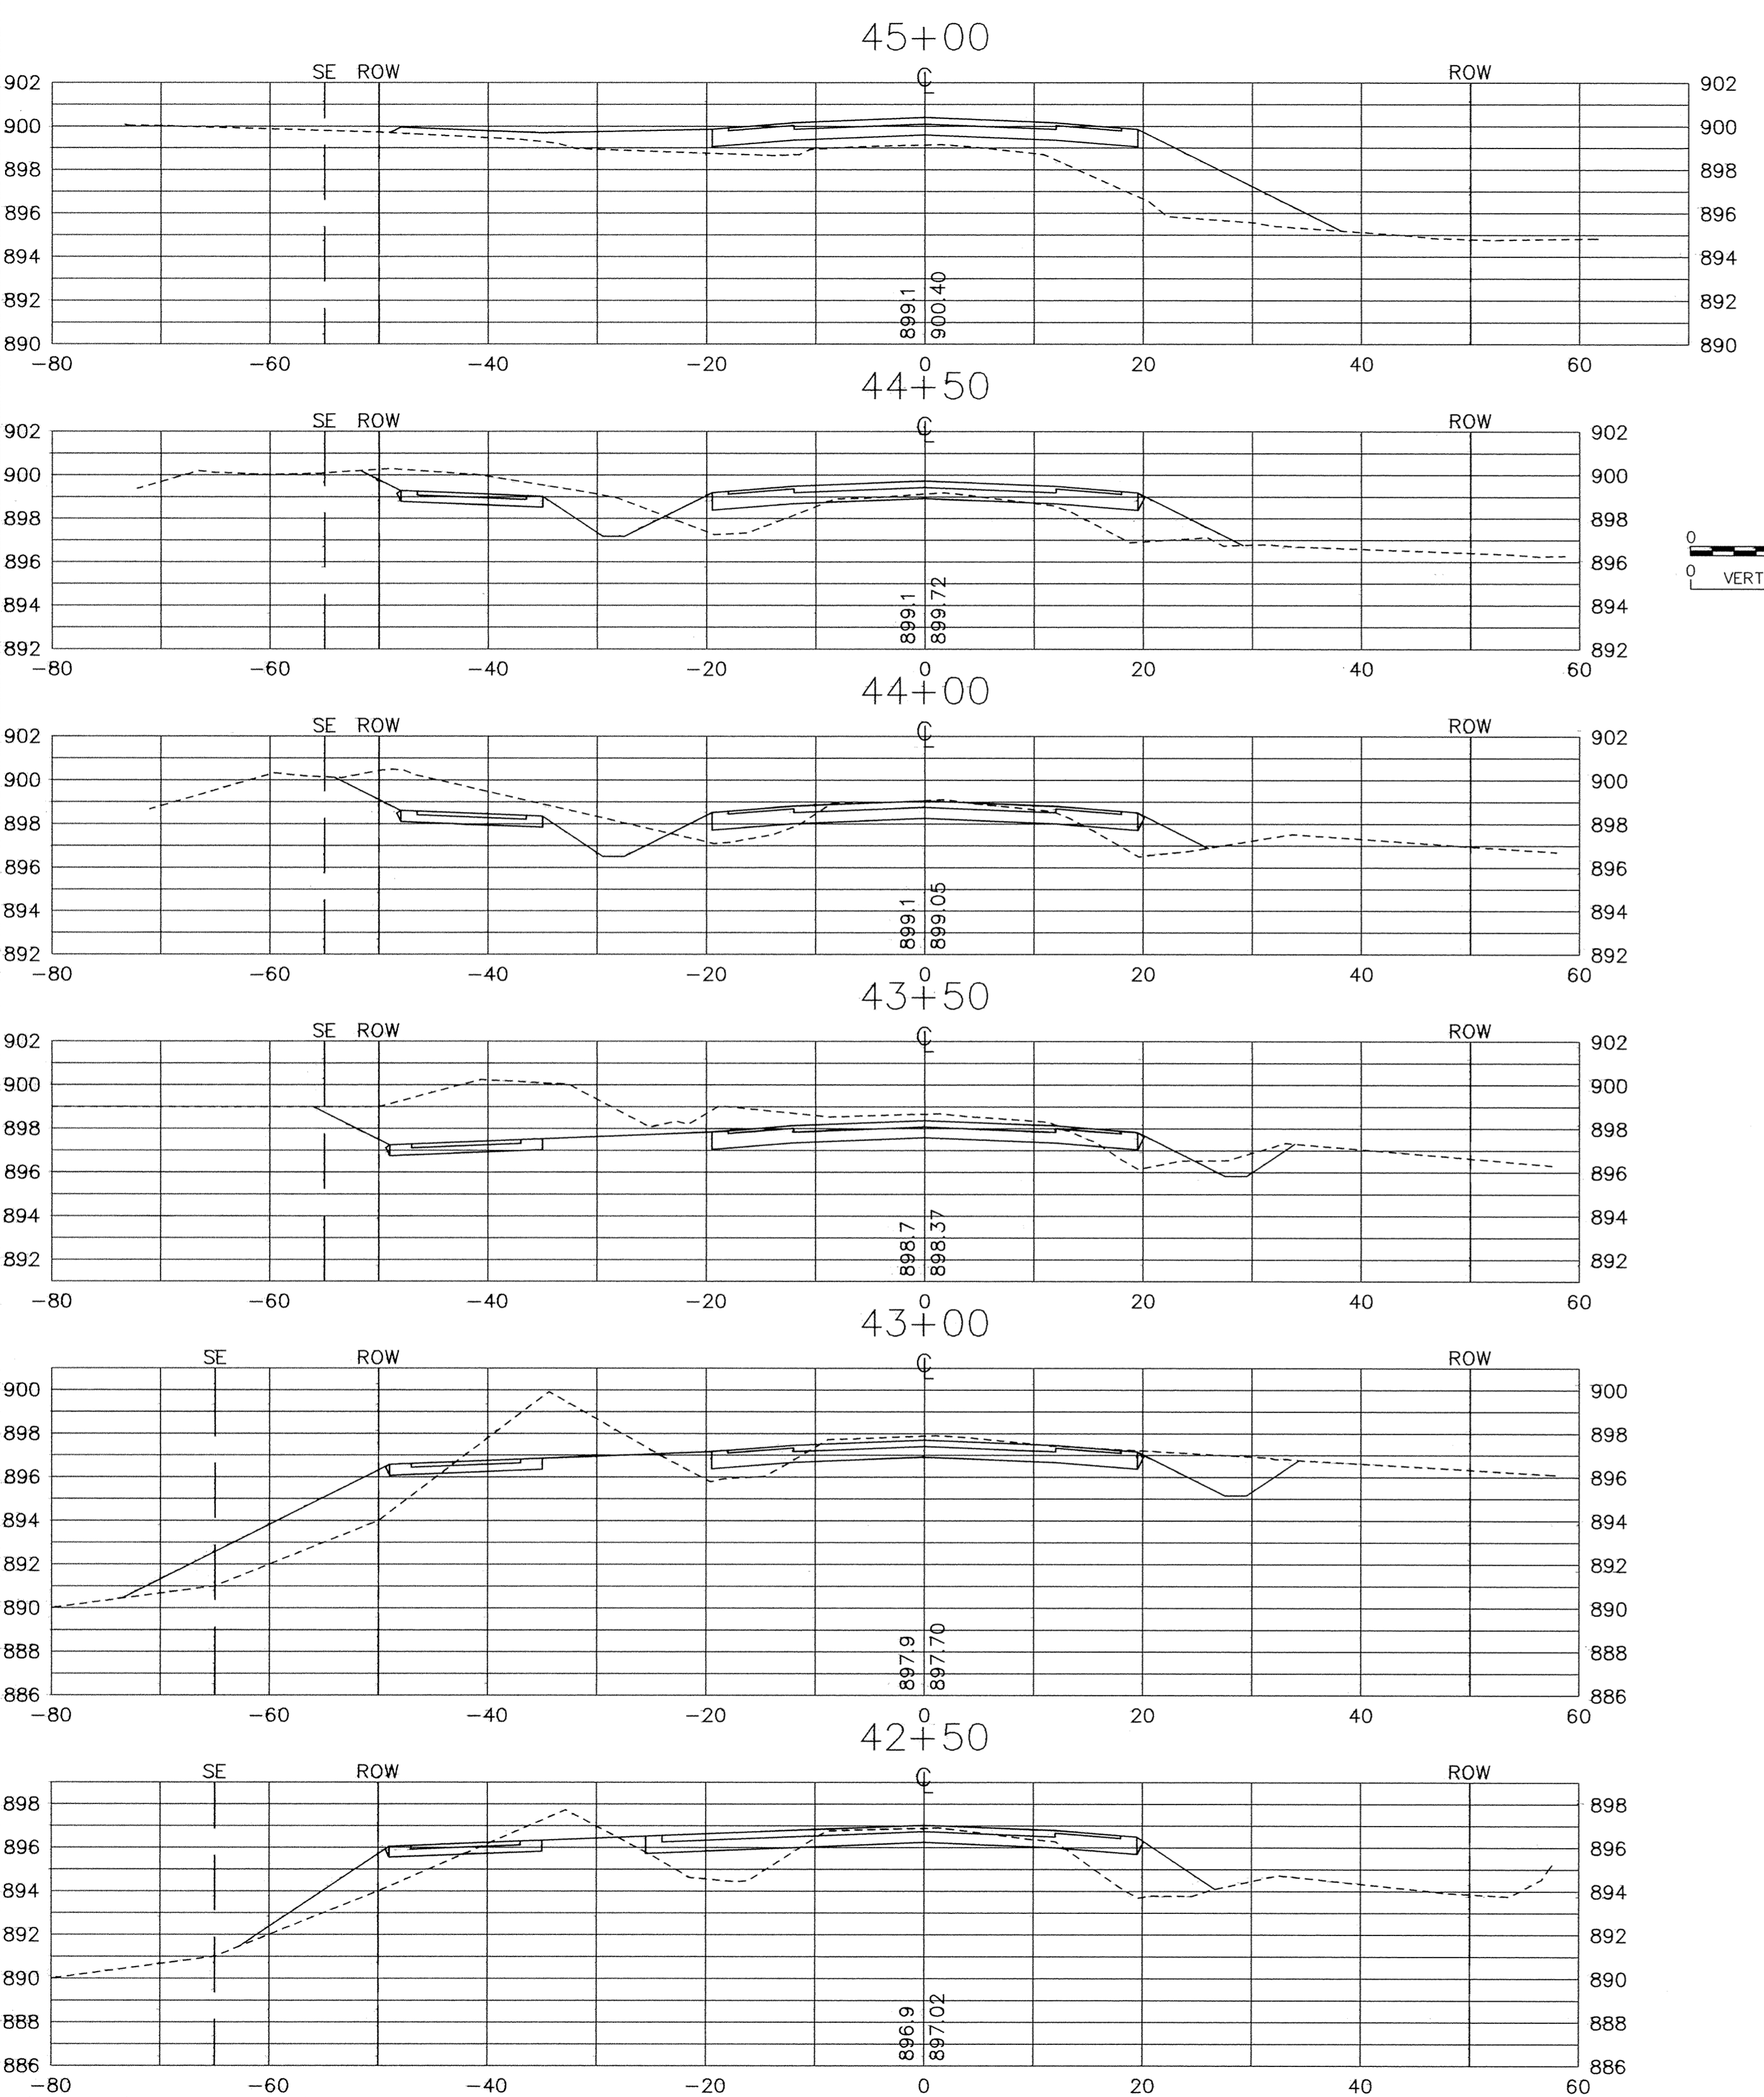

DESIGNED BY: KJT DRAWN BY: RKM  
 APPROVED: TJM JOB NUMBER 806550J  
 CAD DATE: April 18, 2002 5:03:09 p.m.  
 CAD FILE: 806550J\X10.DWG

I HEREBY CERTIFY THAT THIS PLAN, SPECIFICATION, OR REPORT WAS PREPARED BY ME OR UNDER MY DIRECT SUPERVISION AND THAT I AM A DULY LICENSED PROFESSIONAL ENGINEER UNDER THE LAWS OF THE STATE OF MINNESOTA.  
 DATE: \_\_\_\_\_  
 TERRY J. MAURER LIC. 15316

NO.	DATE	BY	REVISION DESCRIPTION
1	7/9/02	EY	SECTION REVISIONS

 Howard R. Green Company  
 CONSULTING ENGINEERS

1326 ENERGY PARK DRIVE  
 ST. PAUL, MINNESOTA 55108  
 (651) 644-4389

175TH AVENUE  
 CITY OF ELK RIVER  
 175TH AVENUE

CROSS SECTIONS  
 S.P. 204-111-04  
 42+50 TO 47+50

SHEET NO.  
**28**