
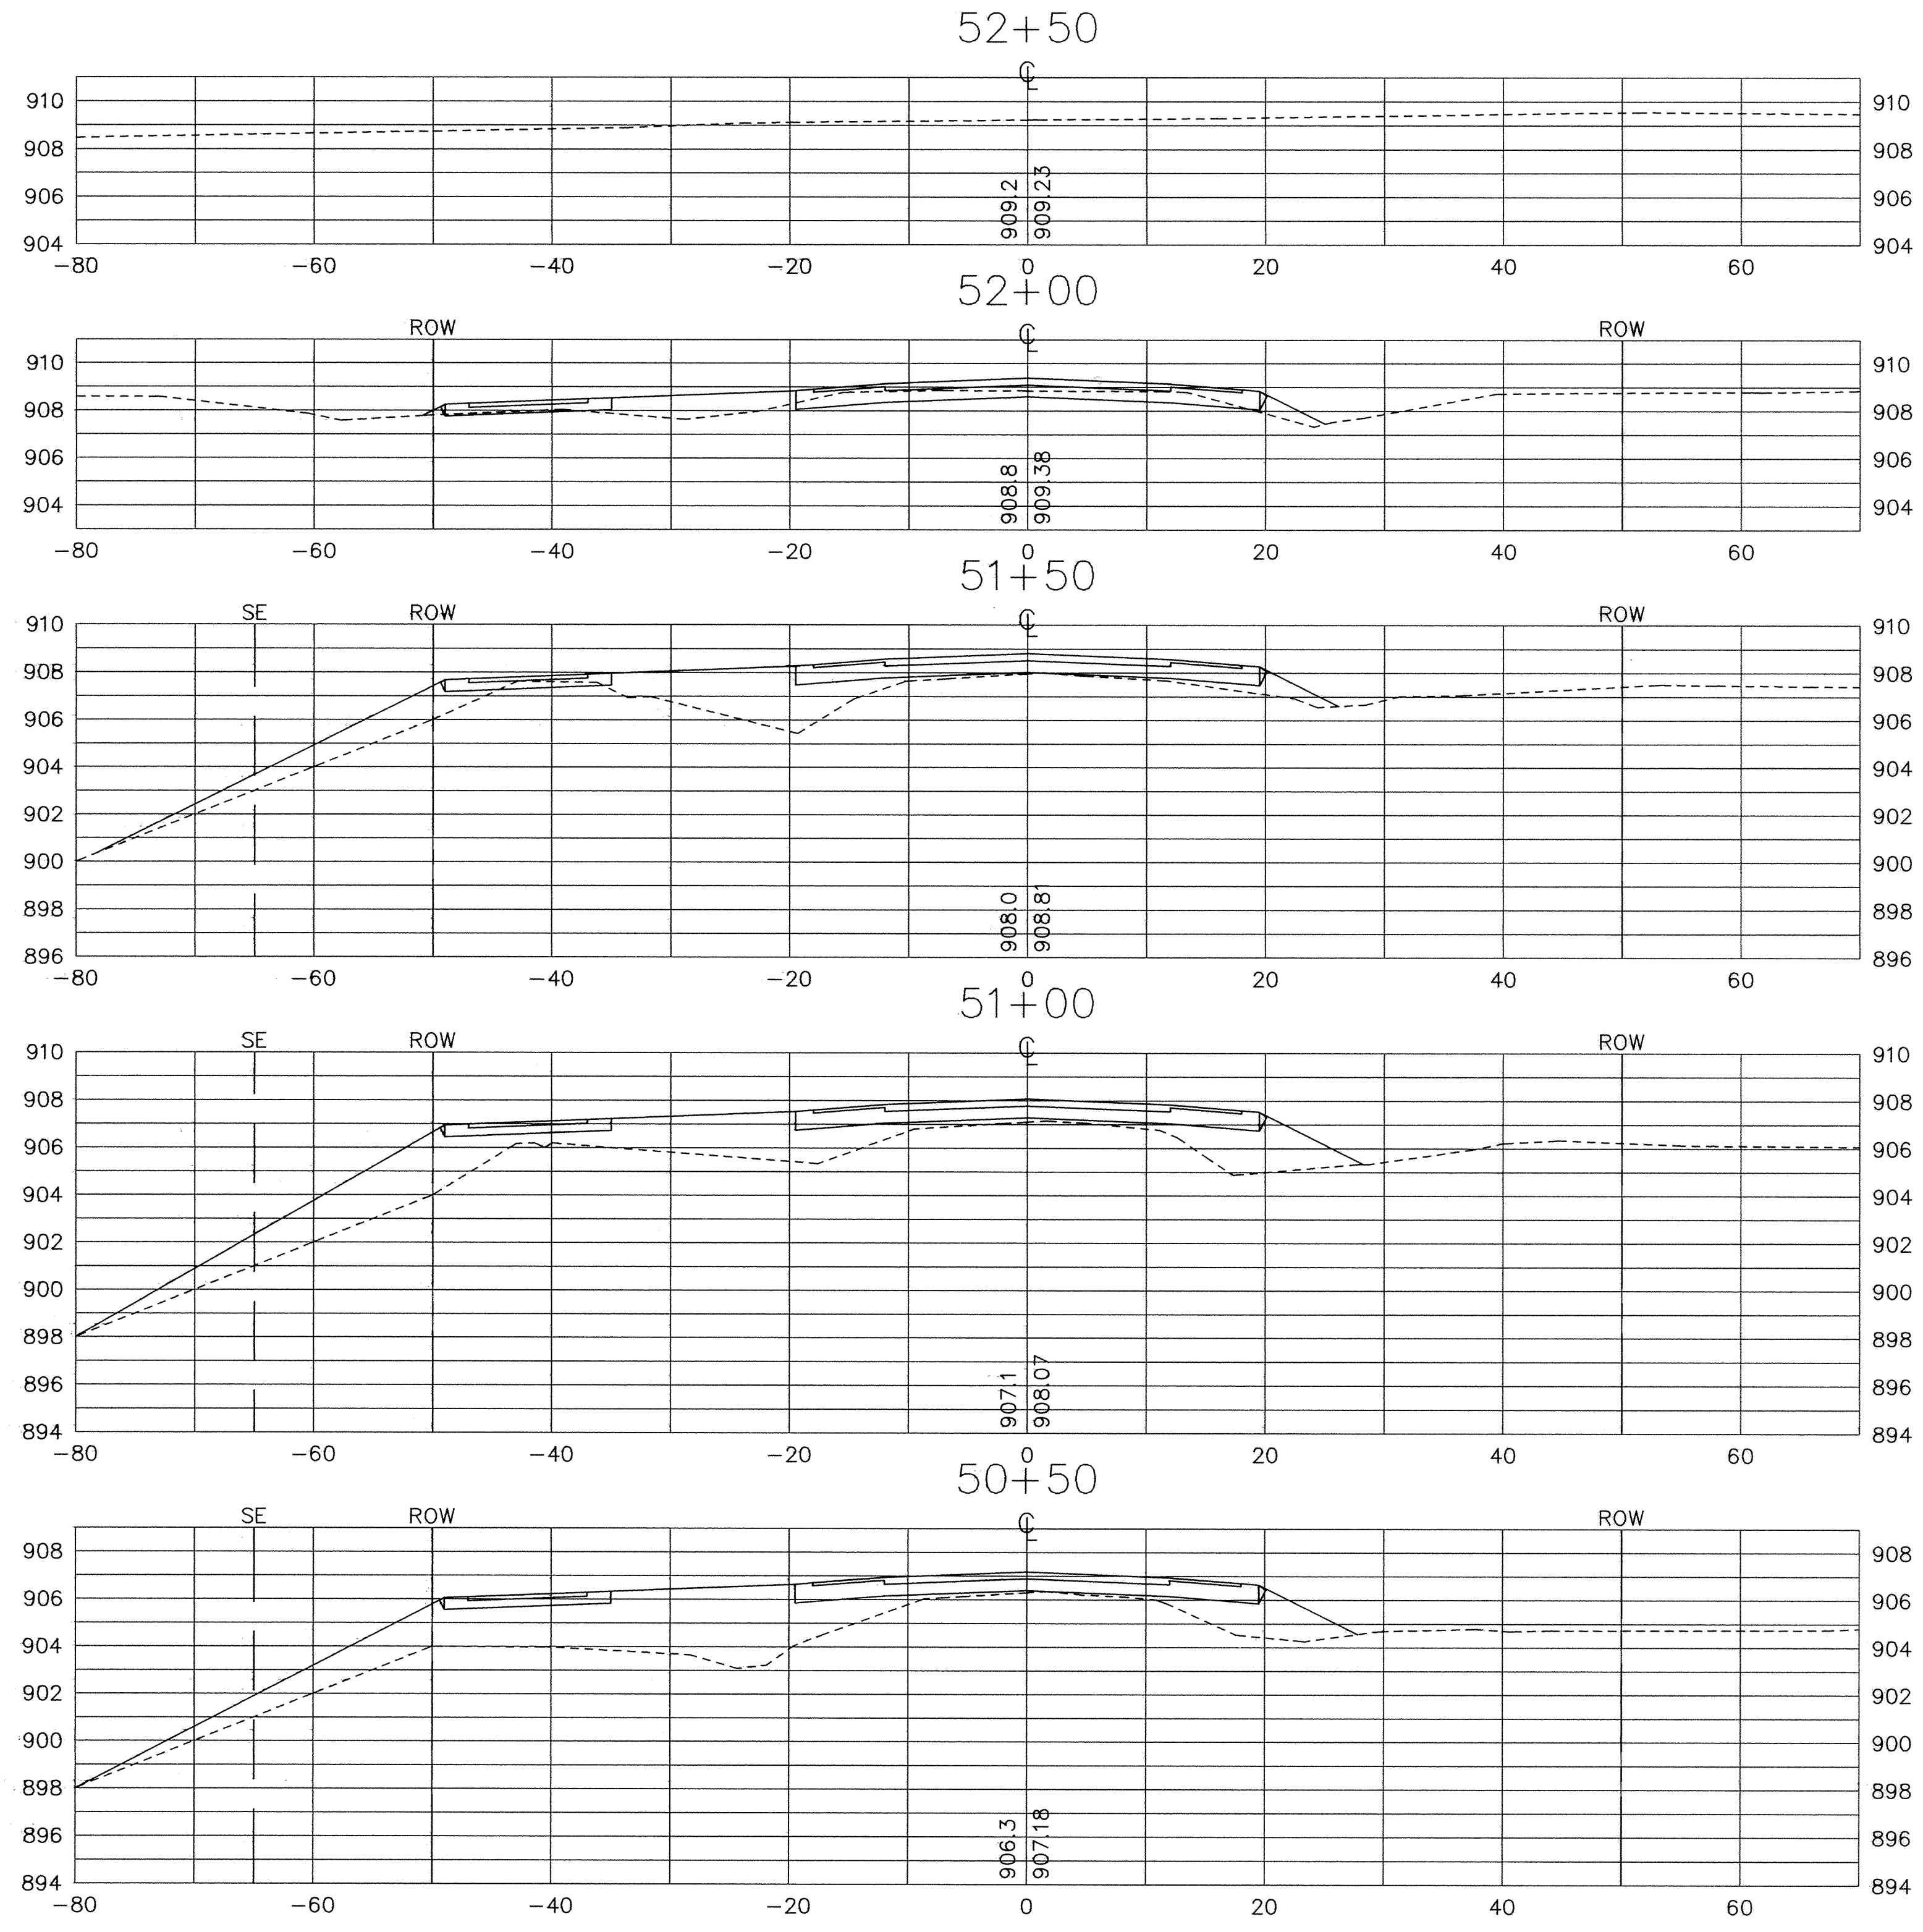


SACCO PRODUCTS • NEW HOPE, MINNESOTA
PREPARED BY PART NUMBER 8062
PROVISION DATE OF PART AND THIS LINE

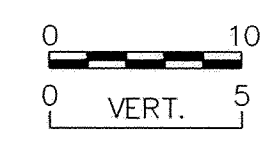

DESIGNED BY: KJT DRAWN BY: RKM
APPROVED: TJM JOB NUMBER 806550J
CAD DATE: April 18, 2002 5:06:28 p.m.
CAD FILE: 806550J\X12.DWG

I HEREBY CERTIFY THAT THIS PLAN, SPECIFICATION,
OR REPORT WAS PREPARED BY ME OR UNDER MY DIRECT
SUPERVISION AND THAT I AM A DULY LICENSED
PROFESSIONAL ENGINEER UNDER THE LAWS OF THE
STATE OF MINNESOTA.
DATE _____
TERRY J. MAURER LIC. 15316

NO.	DATE	BY	REVISION DESCRIPTION
1	7/9/02	EY	SECTION REVISIONS

1326 ENERGY PARK DRIVE
ST. PAUL, MINNESOTA 55108
(651) 644-4389
Howard R. Green Company
CONSULTING ENGINEERS

175TH AVENUE
CITY OF ELK RIVER
175TH AVENUE

CROSS SECTIONS
S.P. 204-111-04
50+50 TO 52+50

SHEET NO.
30