
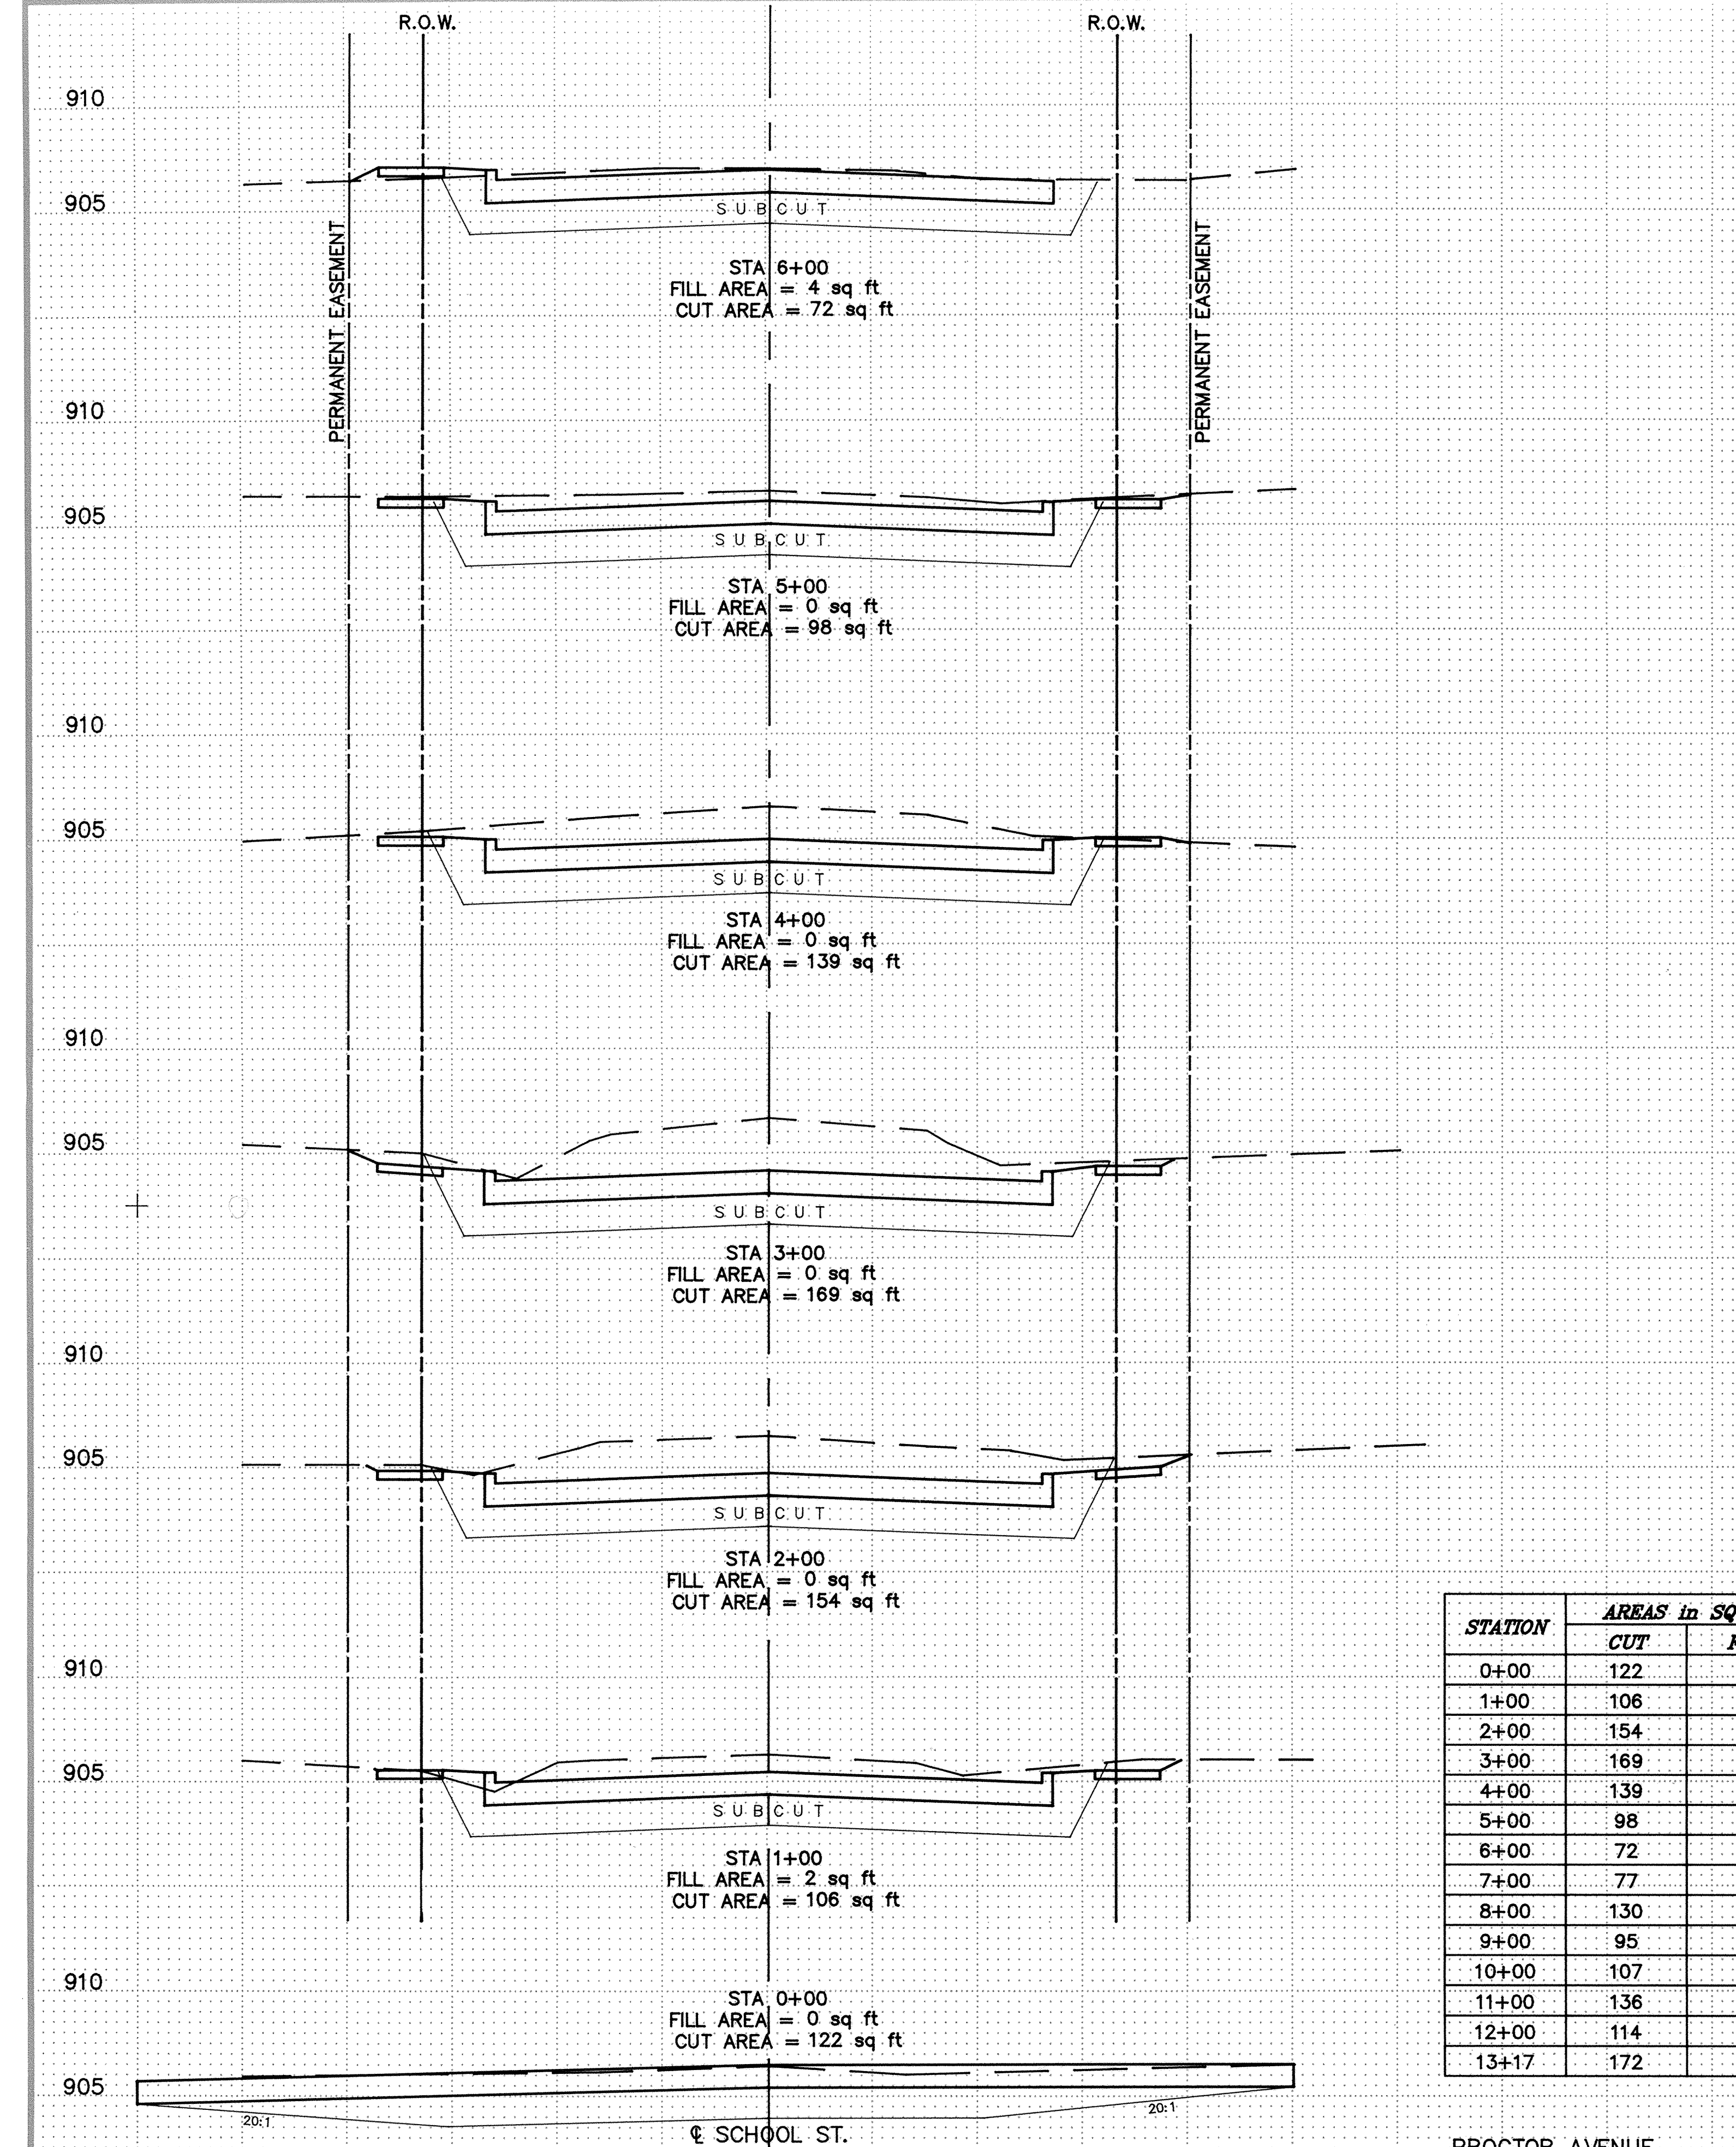


SDCO PRODUCTS • NEW HIRE, MINNESOTA
PROJECT NO. 71-601-13
SHEET NO. 20 OF 28 SHEETS

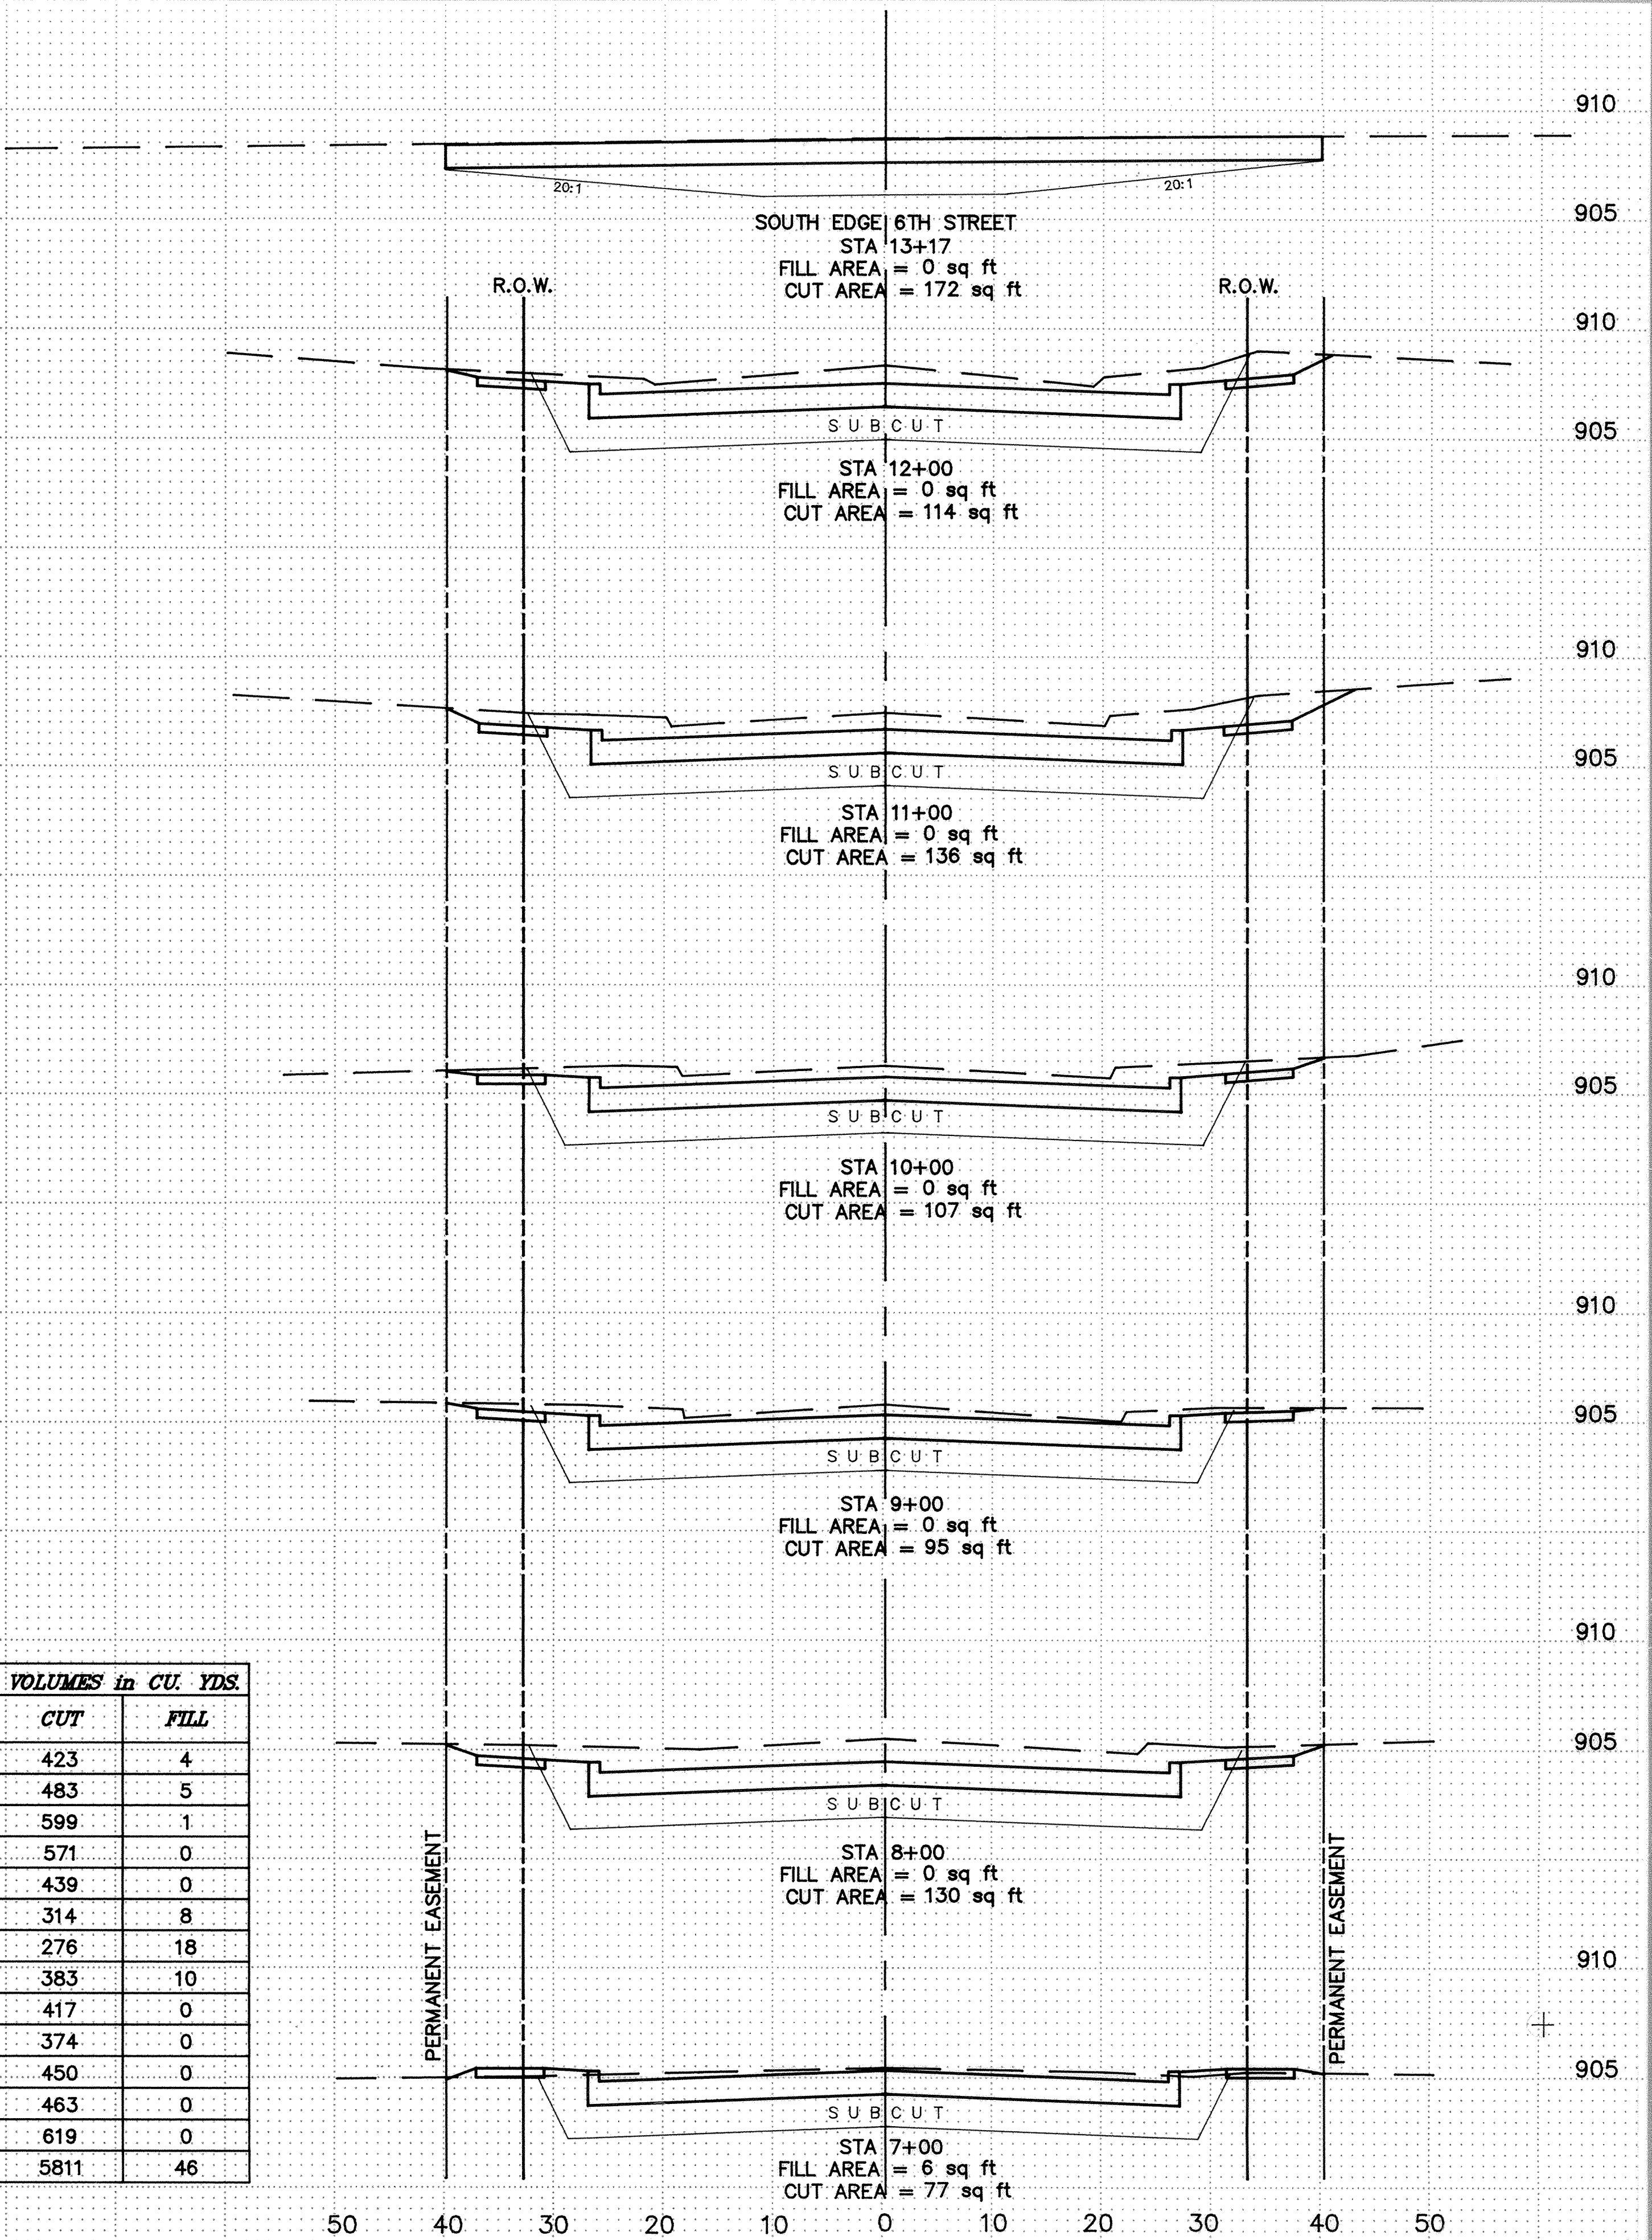

STATION	AREAS in SQ FT		VOLUMES in CU. YDS.	
	CUT	FILL	CUT	FILL
0+00	122	0	423	4
1+00	106	2	483	5
2+00	154	0	599	1
3+00	169	0	571	0
4+00	139	0	439	0
5+00	98	0	314	8
6+00	72	4	276	18
7+00	77	6	383	10
8+00	130	0	417	0
9+00	95	0	374	0
10+00	107	0	450	0
11+00	136	0	463	0
12+00	114	0	619	0
13+17	172	0	5811	46

PROCTOR AVENUE
SOUTH OF SCHOOL ST.

Scale: Horiz. 1"=10'
Vert. 1"=5'