
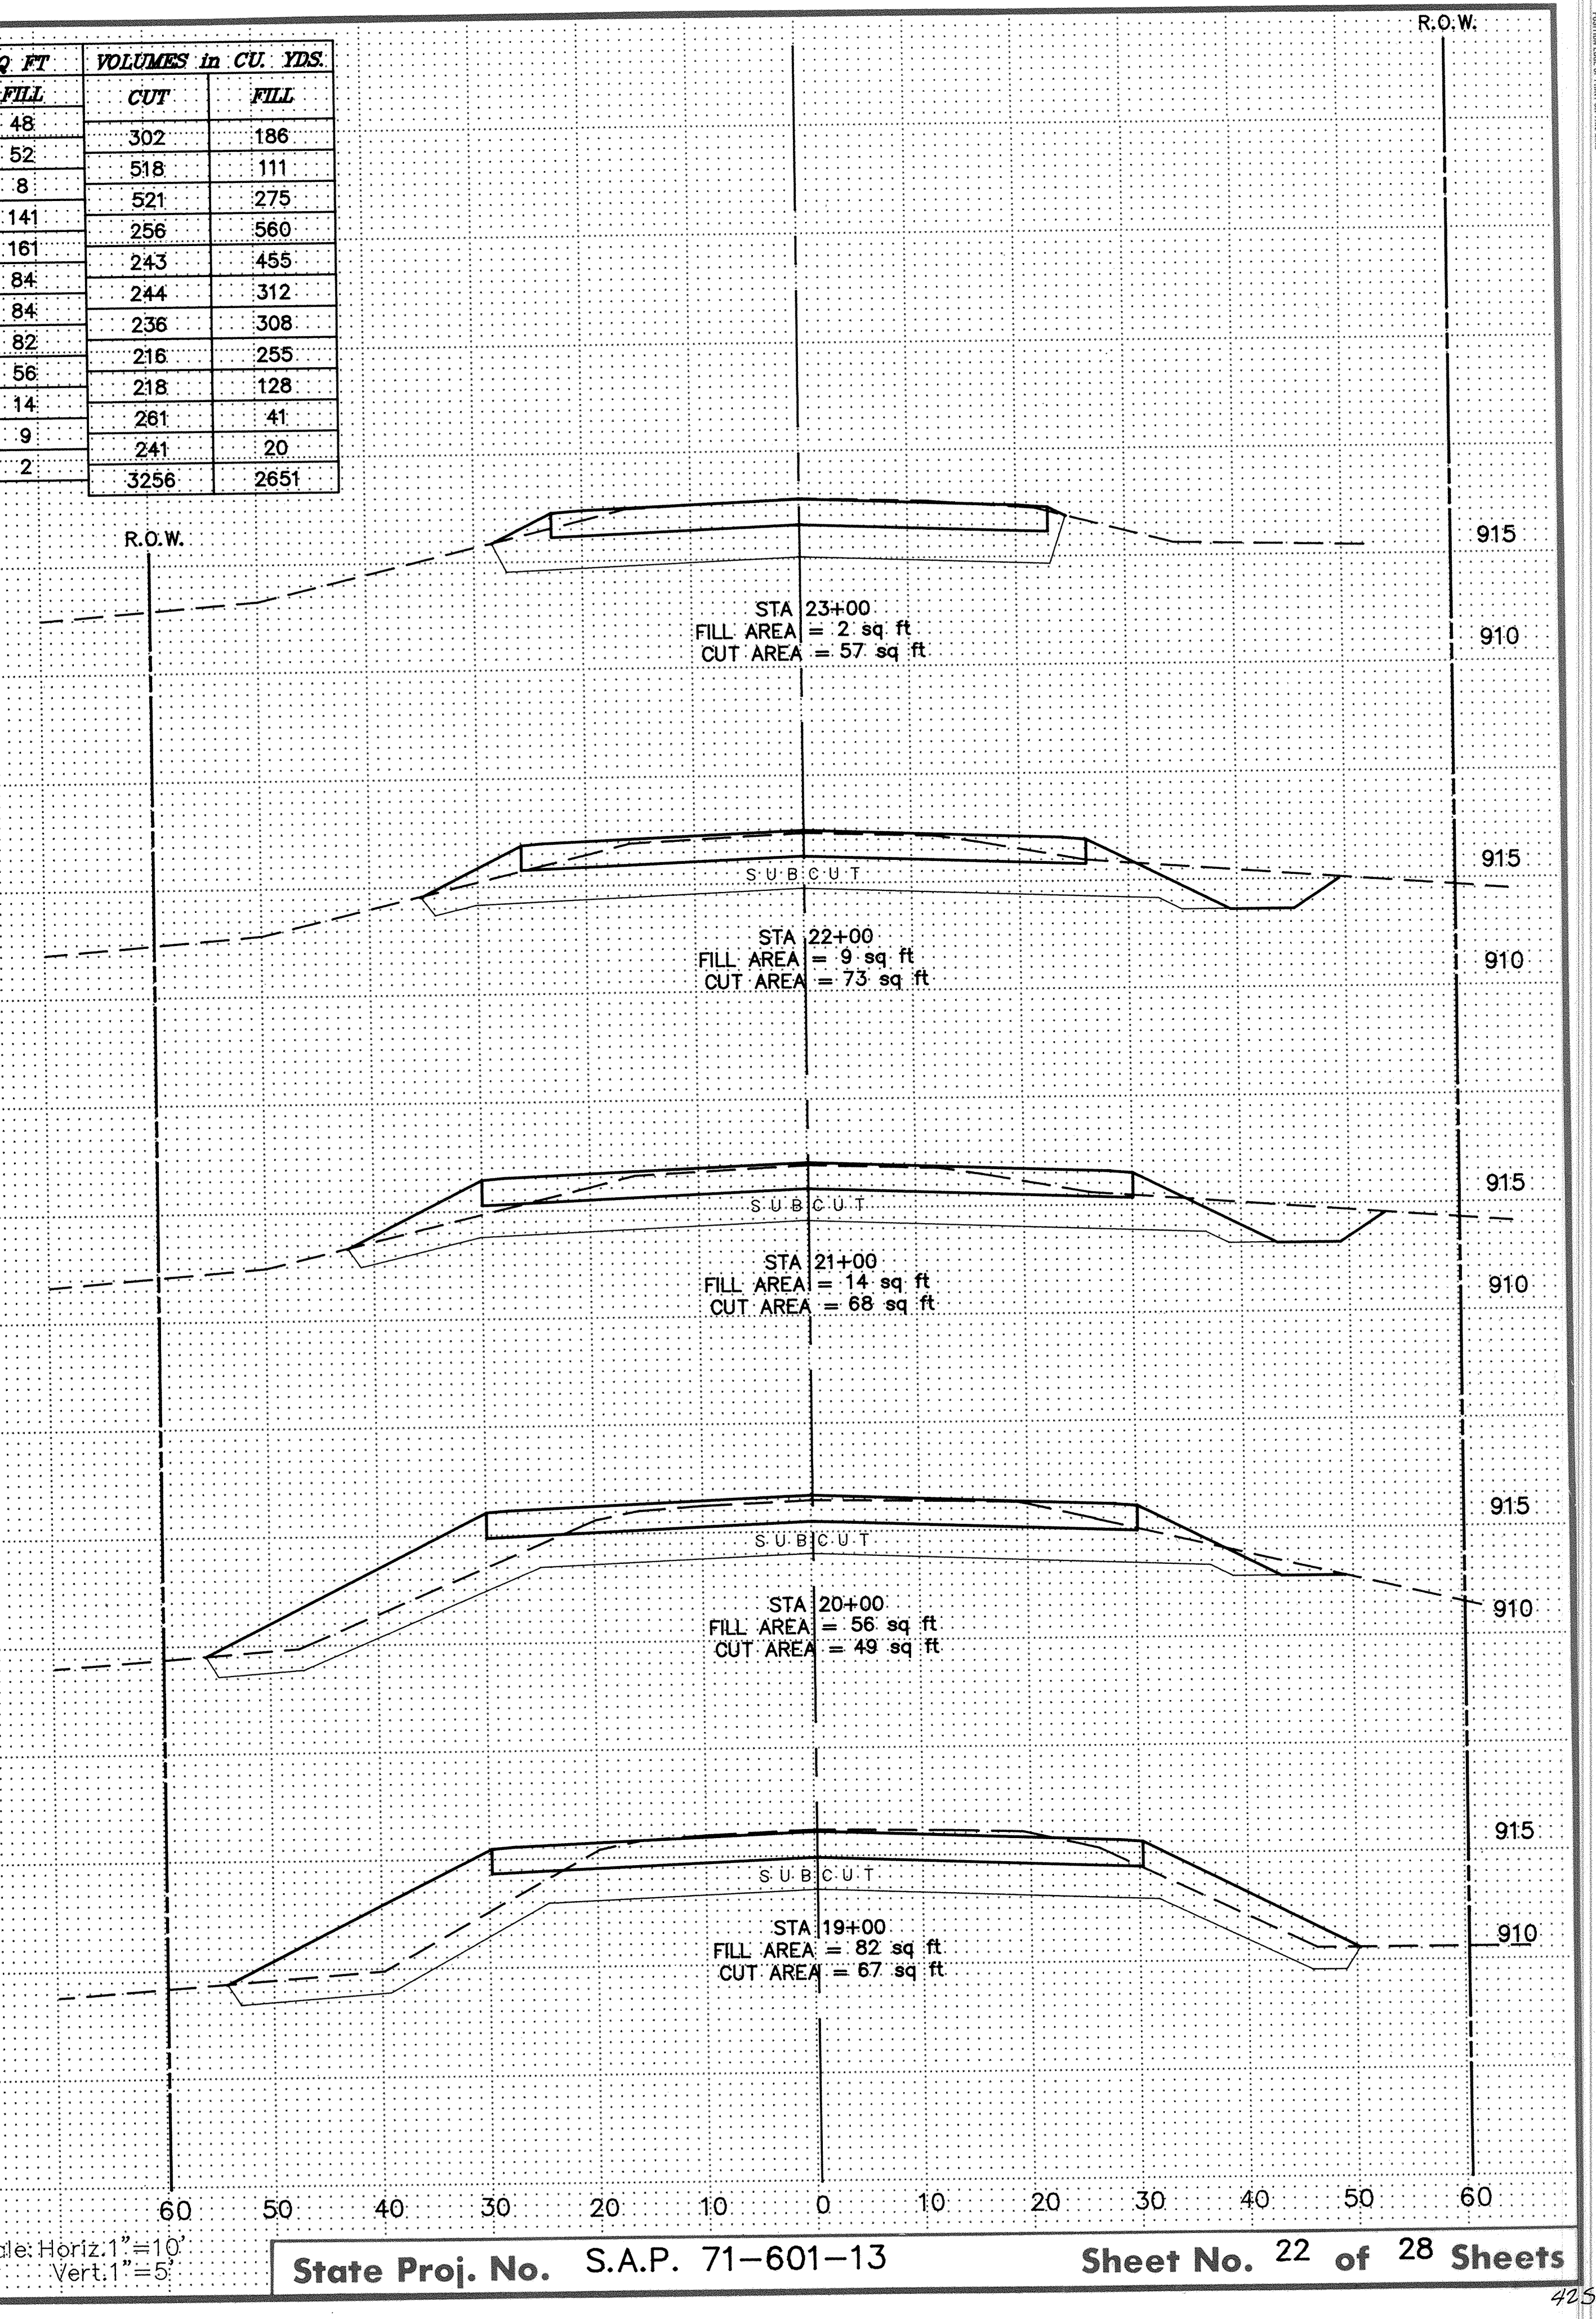


SAECO PRODUCTS • NEW HARBOR, MINNESOTA
PROJECT: ELK LAKE ROAD
DRAWING NO. 71-601-13
SHEET NO. 22 OF 28 SHEETS
DATE: 10/15/10
SCALE: HORIZ. 1"=10'
VERT. 1"=5'

STATION	AREAS in SQ. FT.		VOLUMES in CU. YDS.	
	CUT	FILL	CUT	FILL
12+00	86	48	302	186
13+00	77	52	518	111
14+00	202	8	521	275
15+00	79	141	256	560
16+00	59	161	243	455
17+00	72	84	244	312
18+00	60	84	236	308
19+00	67	82	216	255
20+00	49	56	218	128
21+00	68	14	261	41
22+00	73	9	241	20
23+00	57	2	3256	2651

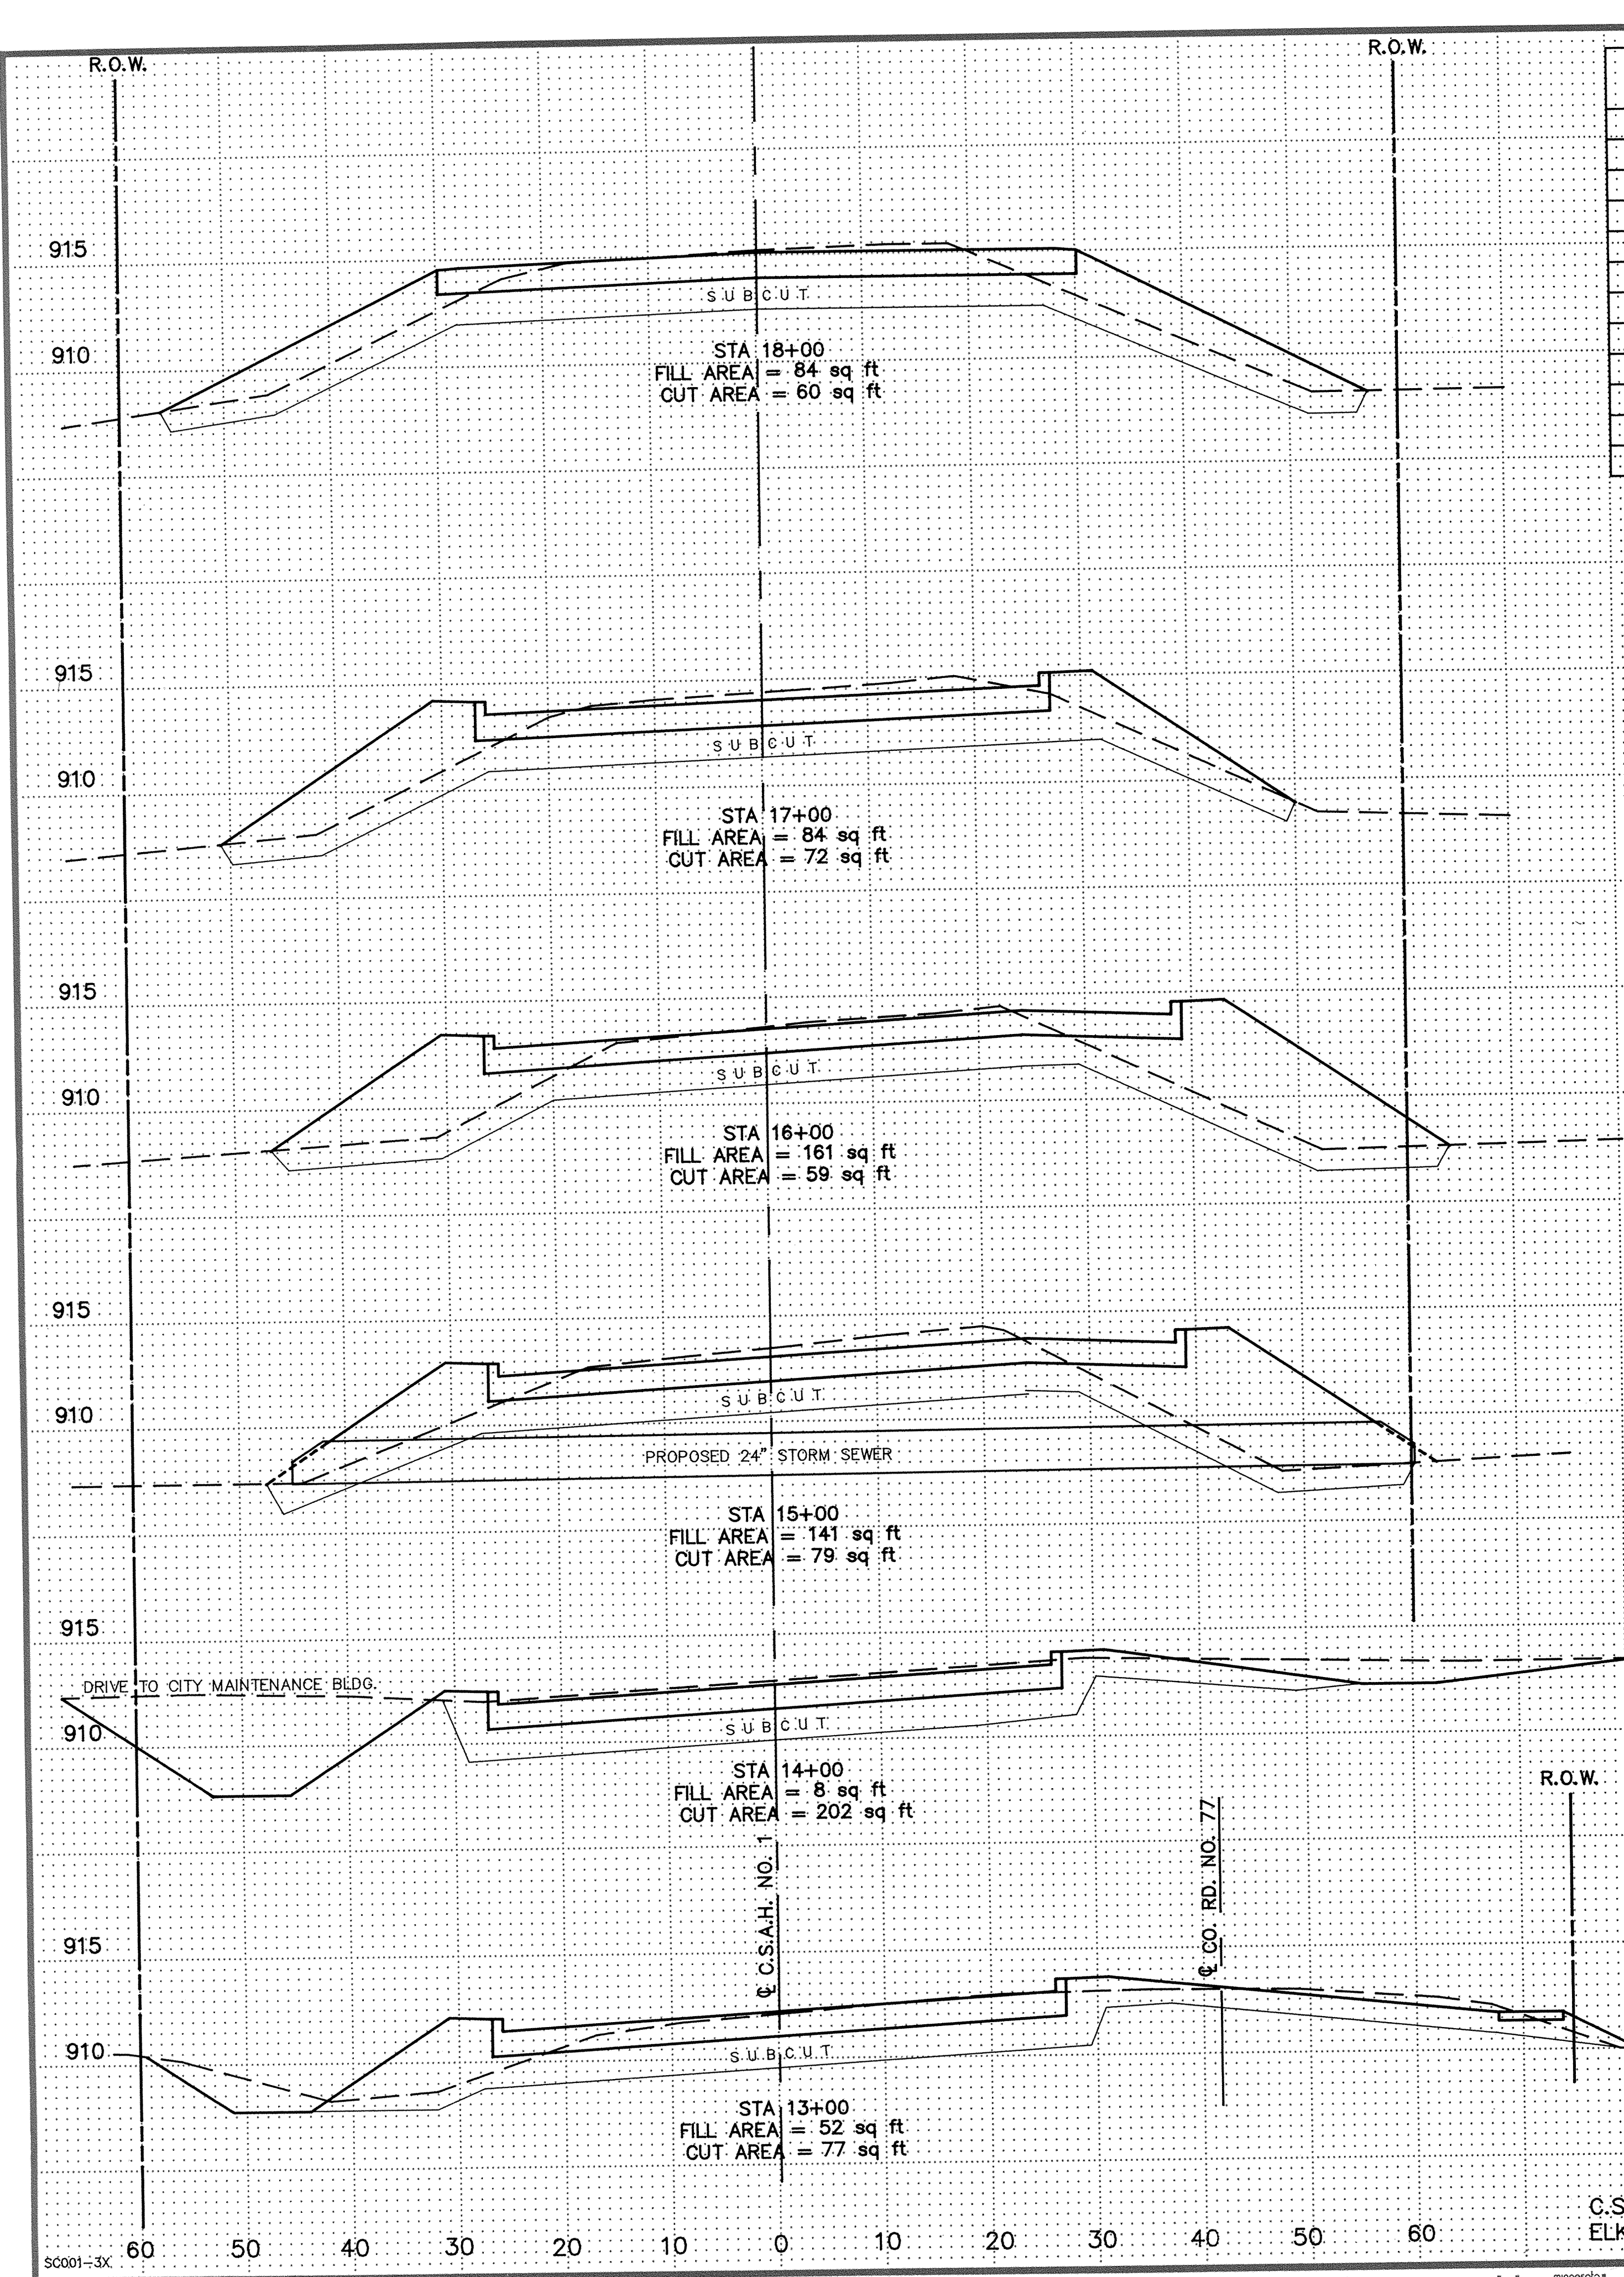

C.S.A.H. NO. 1
ELK LAKE ROAD
Scale: Horiz. 1"=10'
Vert. 1"=5'

State Proj. No. S.A.P. 71-601-13
Sheet No. 22 of 28 Sheets