

SEE SHEET C5.01

INV=872.85

75-013-1102
DEBLIECK, JOSEPH V & EVANS, SCOTT R
16344 JARVIS STREET NW

REMOVE EXISTING STORM
SEWER PIPE AND APRONS

214'-18" RCP

INV=873.0

INV=873.2

INV=873.6

INV=887.1

INV=887.60

INV=887.9

REMOVE EXISTING CMP STORM
SEWER PIPE AND APRONS

INV=885.2

INV=886.0

INV=886.3

INV=887.9

REMOVE EXISTING CMP STORM
SEWER PIPE AND APRONS

75-013-1411
J LENZ ENTERPRISES, LLC
16270 JARVIS STREET NW

56'-15" RCP

REMOVE EXISTING STORM
SEWER PIPE AND APRONS

75-720-0105 BMS
INVESTMENTS LLC
16000 JARVIS ST NW

INV=886.2

INV=885.8

INV=884.1

INV=883.77

68'-15" RCP

88'-15" RCP

Inverness Lane NW

REMOVE EXISTING RCP STORM
SEWER PIPE AND APRONS

REMOVE EXISTING RCP STORM
SEWER PIPE AND APRONS

75-720-0110
CARLSON PROPERTIES OF ELK RIVER, LLC
15970 JARVIS ST NW

NOTES:
1. ALL STORM SEWER IS RCP CLASS 5, UNLESS
NOTED OTHERWISE



75-712-0115
MIDWEST MINI-STORAGE, INC
15039 JARVIS ST NW

56'-12" RCP

REMOVE EXISTING CMP STORM
SEWER PIPE AND APRONS

45'-12" RCP

56'-12" RCP

56'-12" RCP

REMOVE EXISTING CMP STORM
SEWER PIPE AND APRONS

INV=887.59

INV=887.64

30'-18" RCP

30'-18" RCP

30'-18" RCP

30'-18" RCP

30'-18" RCP

30'-18" RCP

30'-18" RCP

30'-18" RCP

30'-18" RCP

30'-18" RCP

30'-18" RCP

30'-18" RCP

30'-18" RCP

30'-18" RCP

30'-18" RCP

30'-18" RCP

30'-18" RCP

75-013-4405
BIG C DEVELOPMENT, LLC

156th Ave NW

Jarvis St NW

INV=890.0

INV=889.9

71'-12" RCP

71'-12" RCP

71'-12" RCP

71'-12" RCP

71'-12" RCP

71'-12" RCP

71'-12" RCP

71'-12" RCP

71'-12" RCP

71'-12" RCP

71'-12" RCP

71'-12" RCP

71'-12" RCP

71'-12" RCP


71'-12" RCP

75-501-0115
HOULE ELK RIVER REAL ESTATE, LLC
15683 JARVIS STREET NW

75-793-0205
HICKMAN LAND INVESTMENTS
15612 JARVIS STREET NW

75-501-0210
EISENSCHENK, JEROLD L & C
9745 HIGHWAY 10 NW

SAP 204-135-001, 204-107-007, SAP 204-114-003, 204-116-002

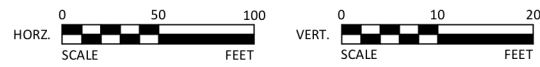


I HEREBY CERTIFY THAT THIS PLAN, SPECIFICATION, OR REPORT WAS PREPARED
BY ME OR UNDER MY DIRECT SUPERVISION AND THAT I AM A DULY LICENSED
PROFESSIONAL ENGINEER UNDER THE LAWS OF THE STATE OF MINNESOTA.

CODY L. HOLMES
LIC. NO. 49143

DATE 1/30/2015

DESIGNED
CLH
DRAWN
DJT
CHECKED
KAZ

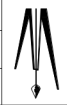

BOLTON & MENK, INC.
Consulting Engineers & Surveyors
MANKATO, MN FAIRMONT, MN SLEEPY EYE, MN BURNSVILLE, MN WILLMAR, MN
CHASKA, MN RAMSEY, MN MAPLEWOOD, MN BAXTER, MN ROCHESTER, MN
AMES, IA SPENCER, IA DES MOINES, IA FARGO, ND

REV.	BY	DATE

ELK RIVER, MINNESOTA
2015 STREET IMPROVEMENT PROJECT
STORM SEWER - JARVIS STREET NW

SHEET
C5.02