

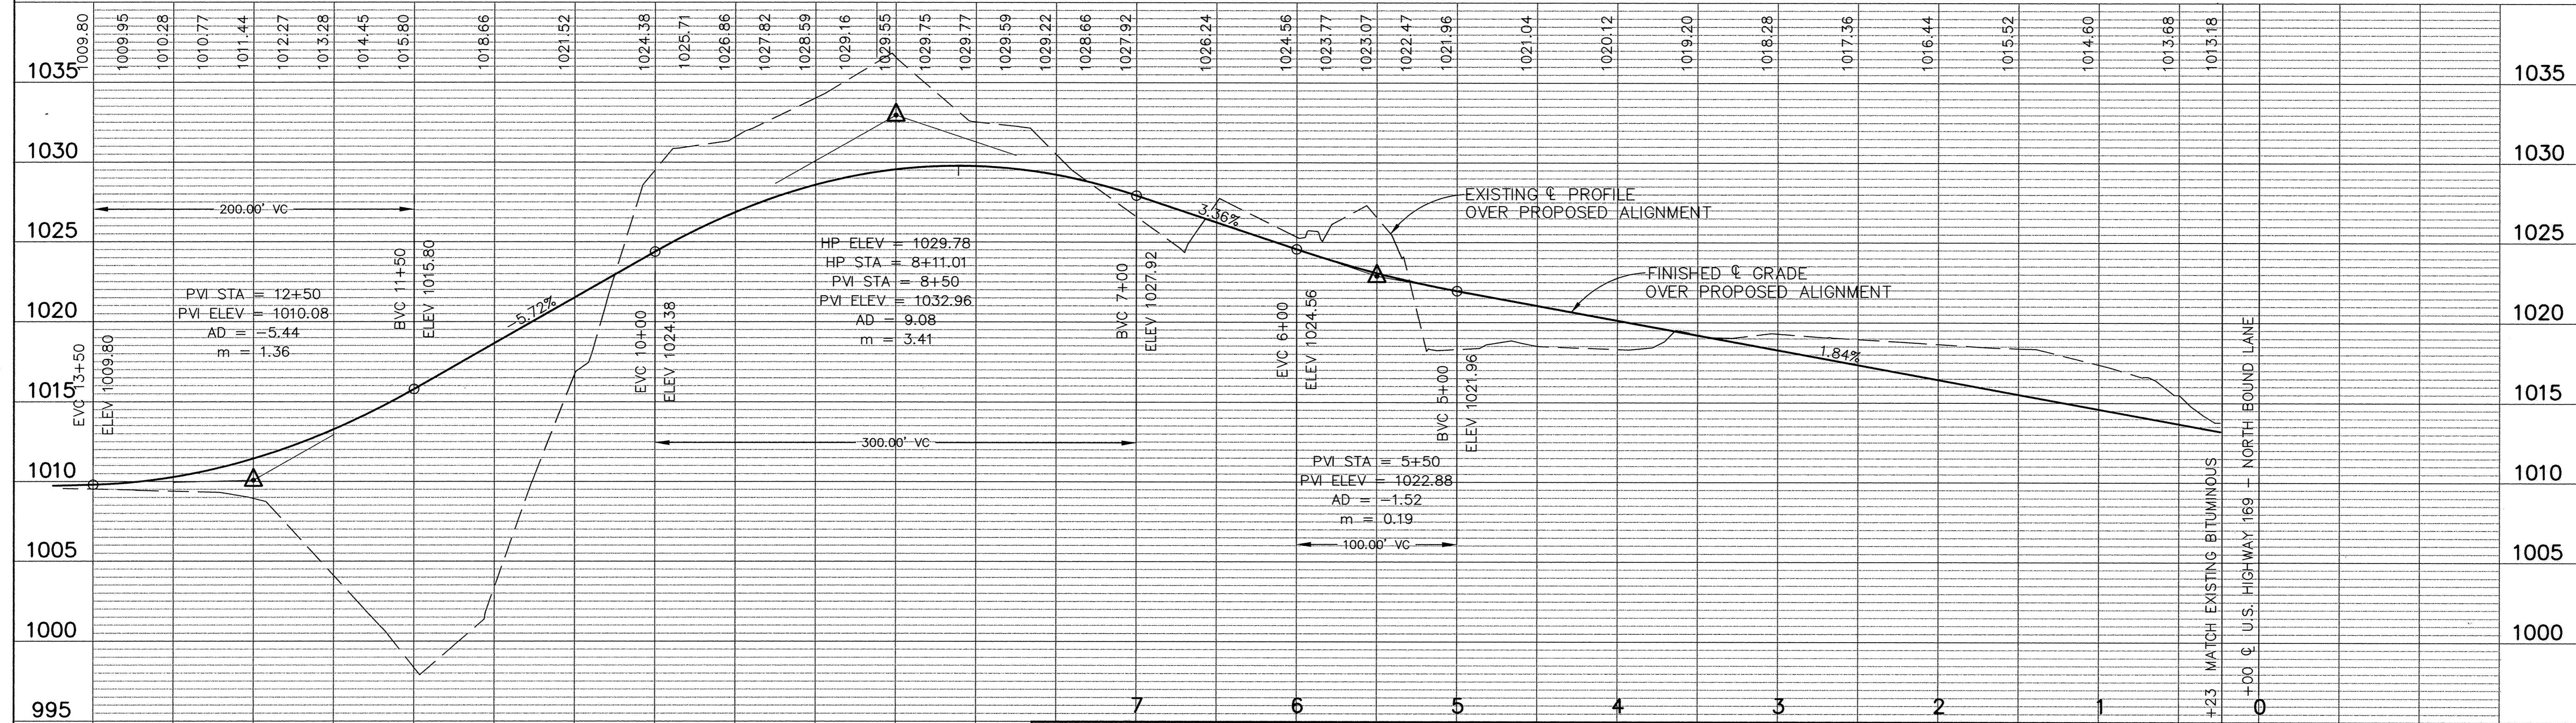
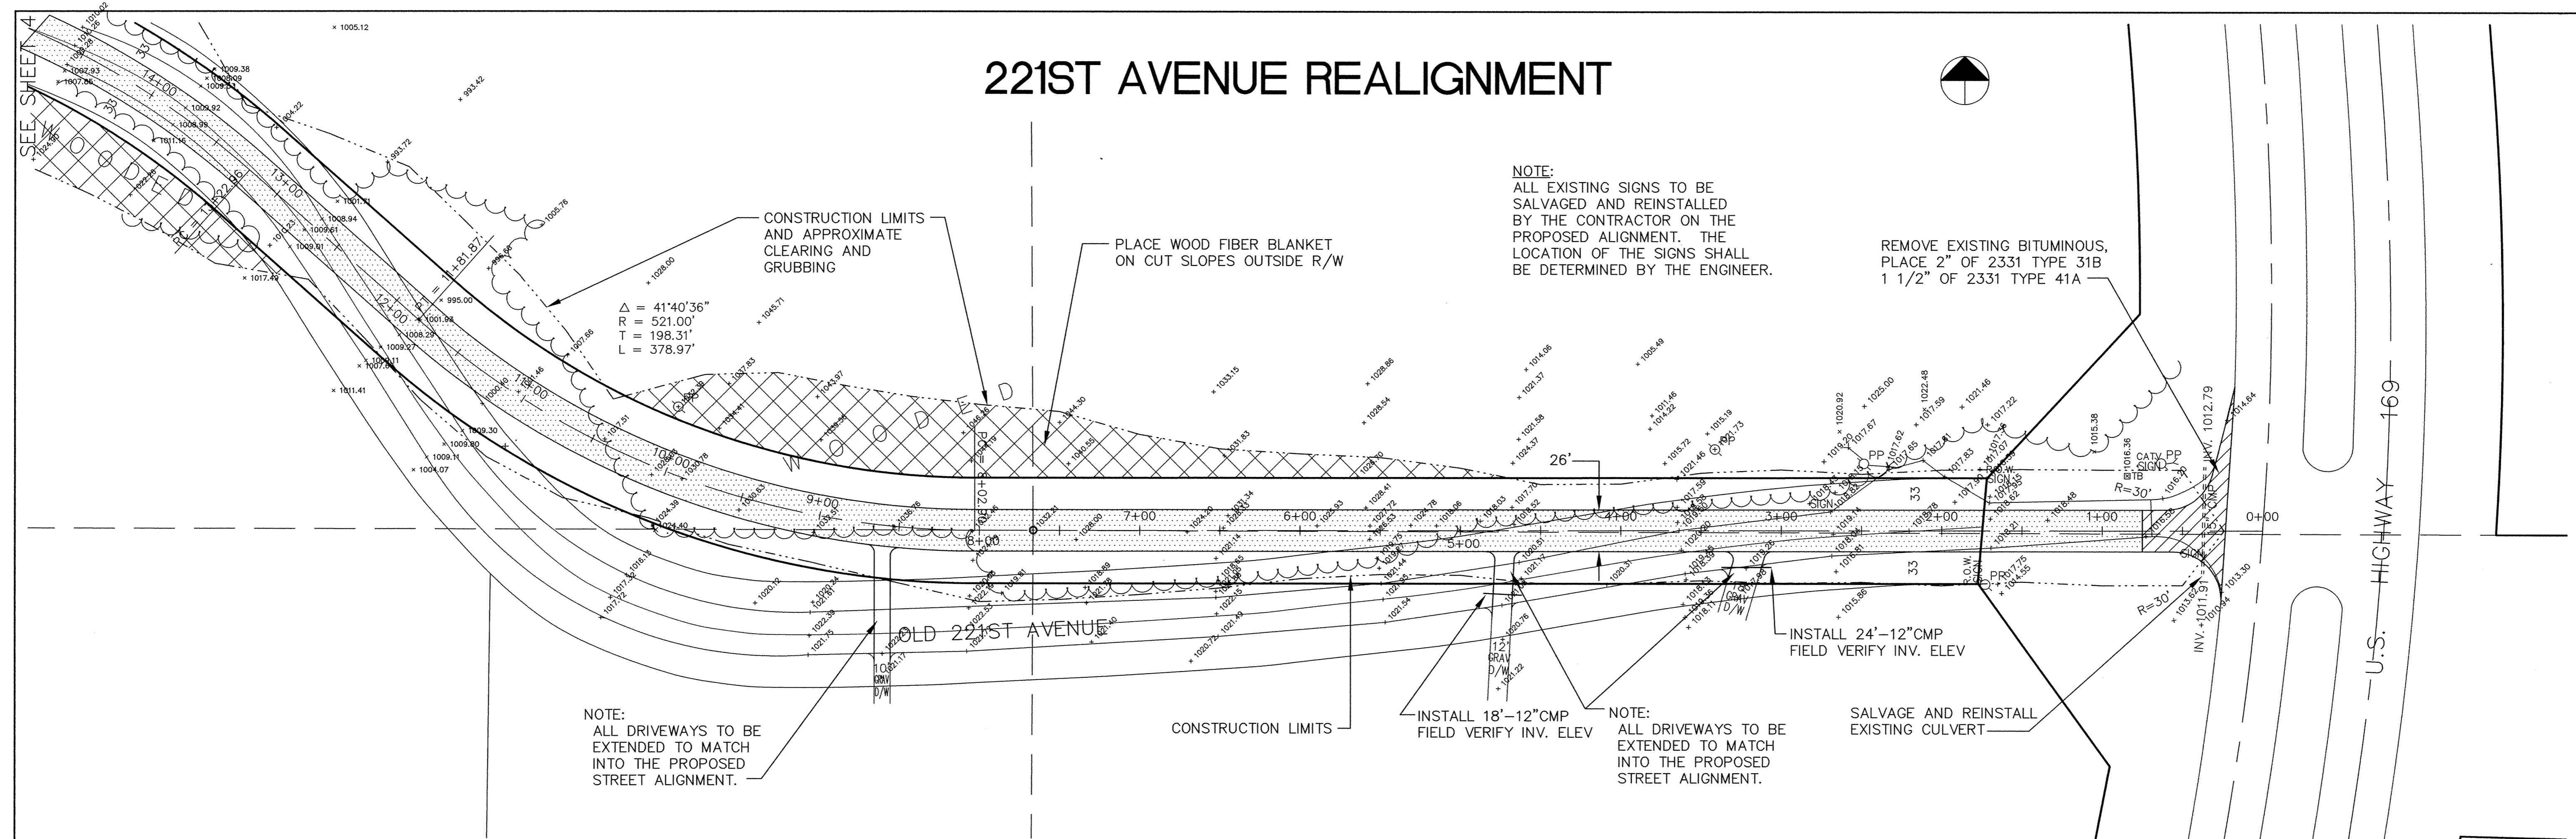


221ST AVENUE REALIGNMENT

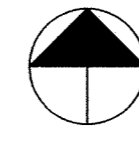

I HEREBY CERTIFY THAT THIS PLAN, SPECIFICATION, OR REPORT WAS PREPARED BY ME OR UNDER MY DIRECT SUPERVISION AND THAT I AM A DULY REGISTERED PROFESSIONAL ENGINEER UNDER THE LAWS OF THE STATE OF MINNESOTA.

Mark V. Anderson
 DATE 9/30/94 REG. NO. 19130

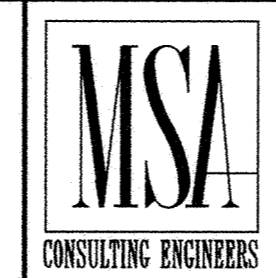

1326 ENERGY PARK DRIVE
 ST. PAUL, MINNESOTA 55108
 (612) 644-4389

9800 SHELARD PARKWAY
 MINNEAPOLIS, MINNESOTA 55441
 (612) 546-0432

REVISIONS	DATE	DESCRIPTION	DESIGNED	CHECKED	DRAWN

CITY OF ELK RIVER
 STREET CONSTRUCTION
 221ST AVENUE REALIGNMENT

GRAPHIC SCALE
 0 HORIZ. 50
 0 VERT. 5

DATE SEPT 1994 SHEET 3 OF 19 SHEETS PROJECT NO. 230-165

1376