
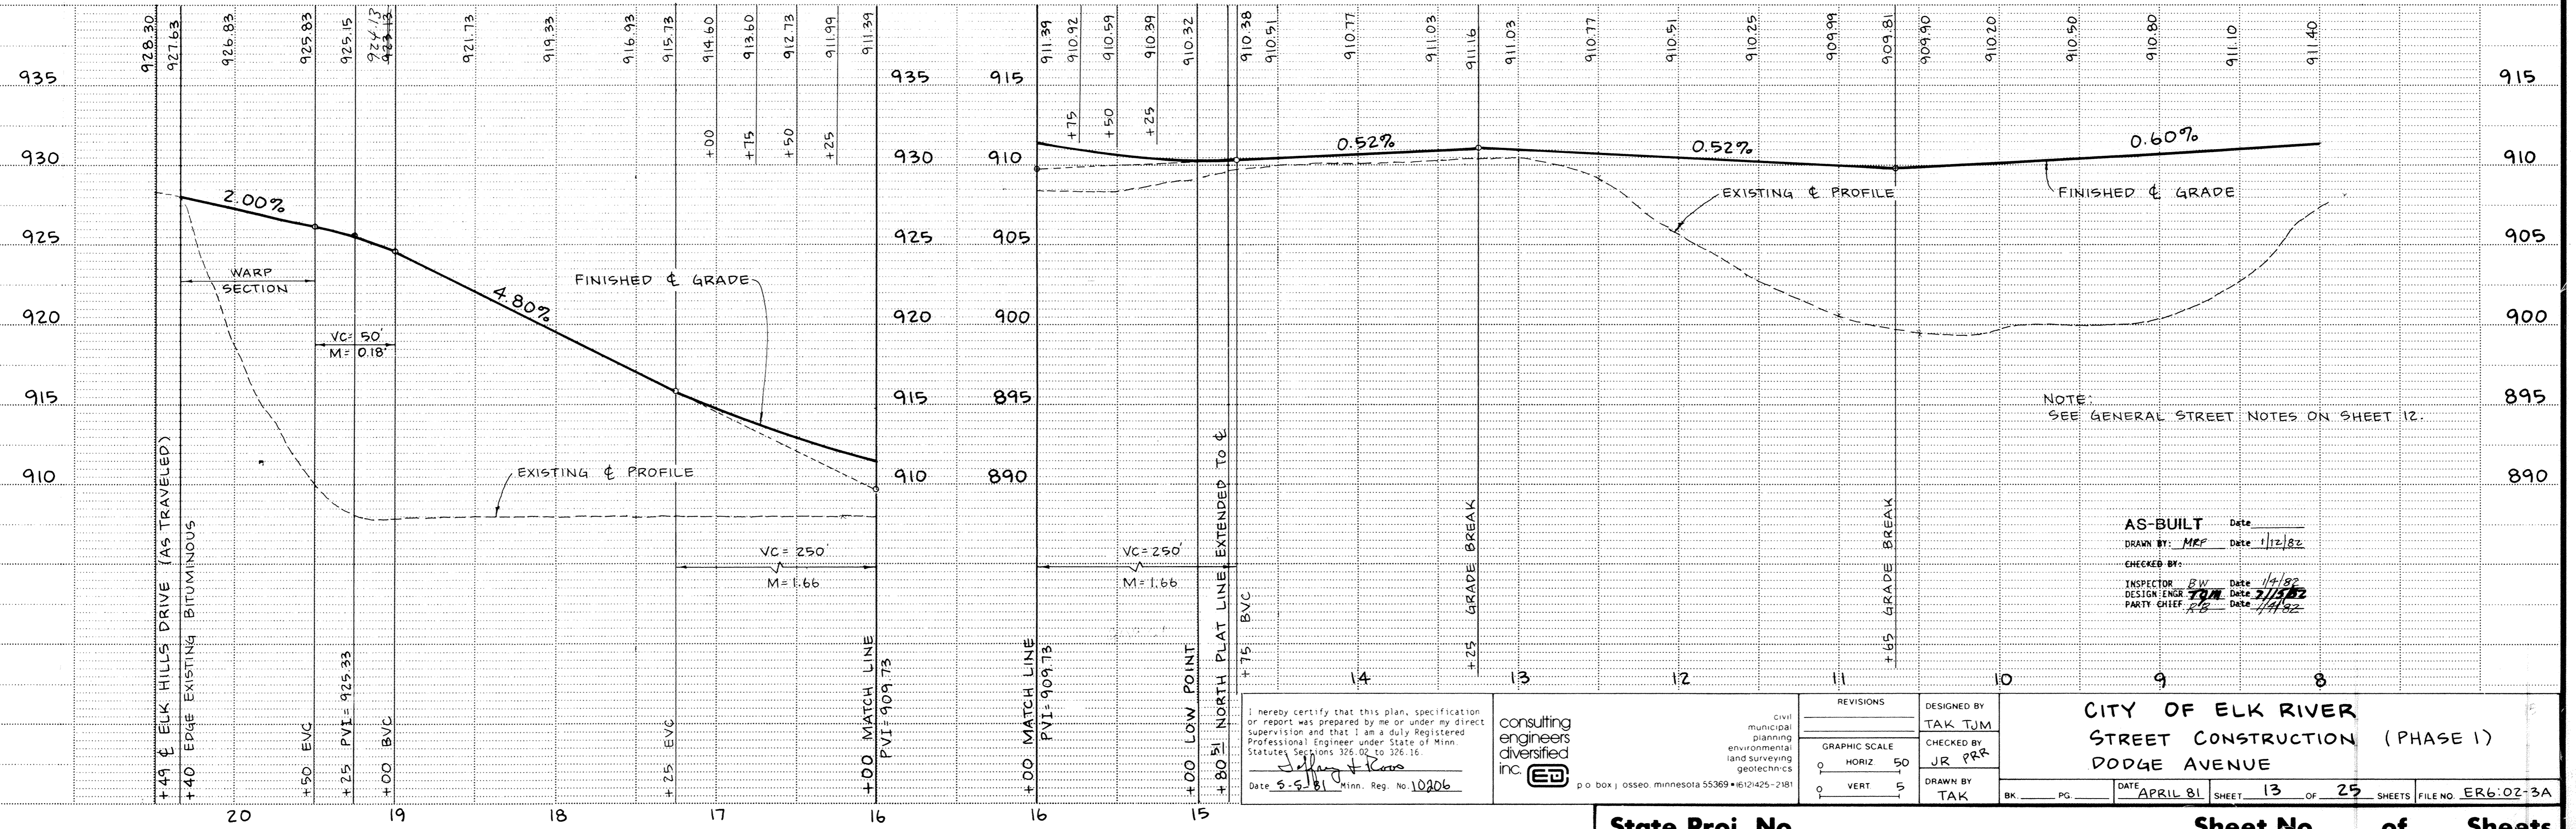


Fed. Proj. No.

DODGE AVE.

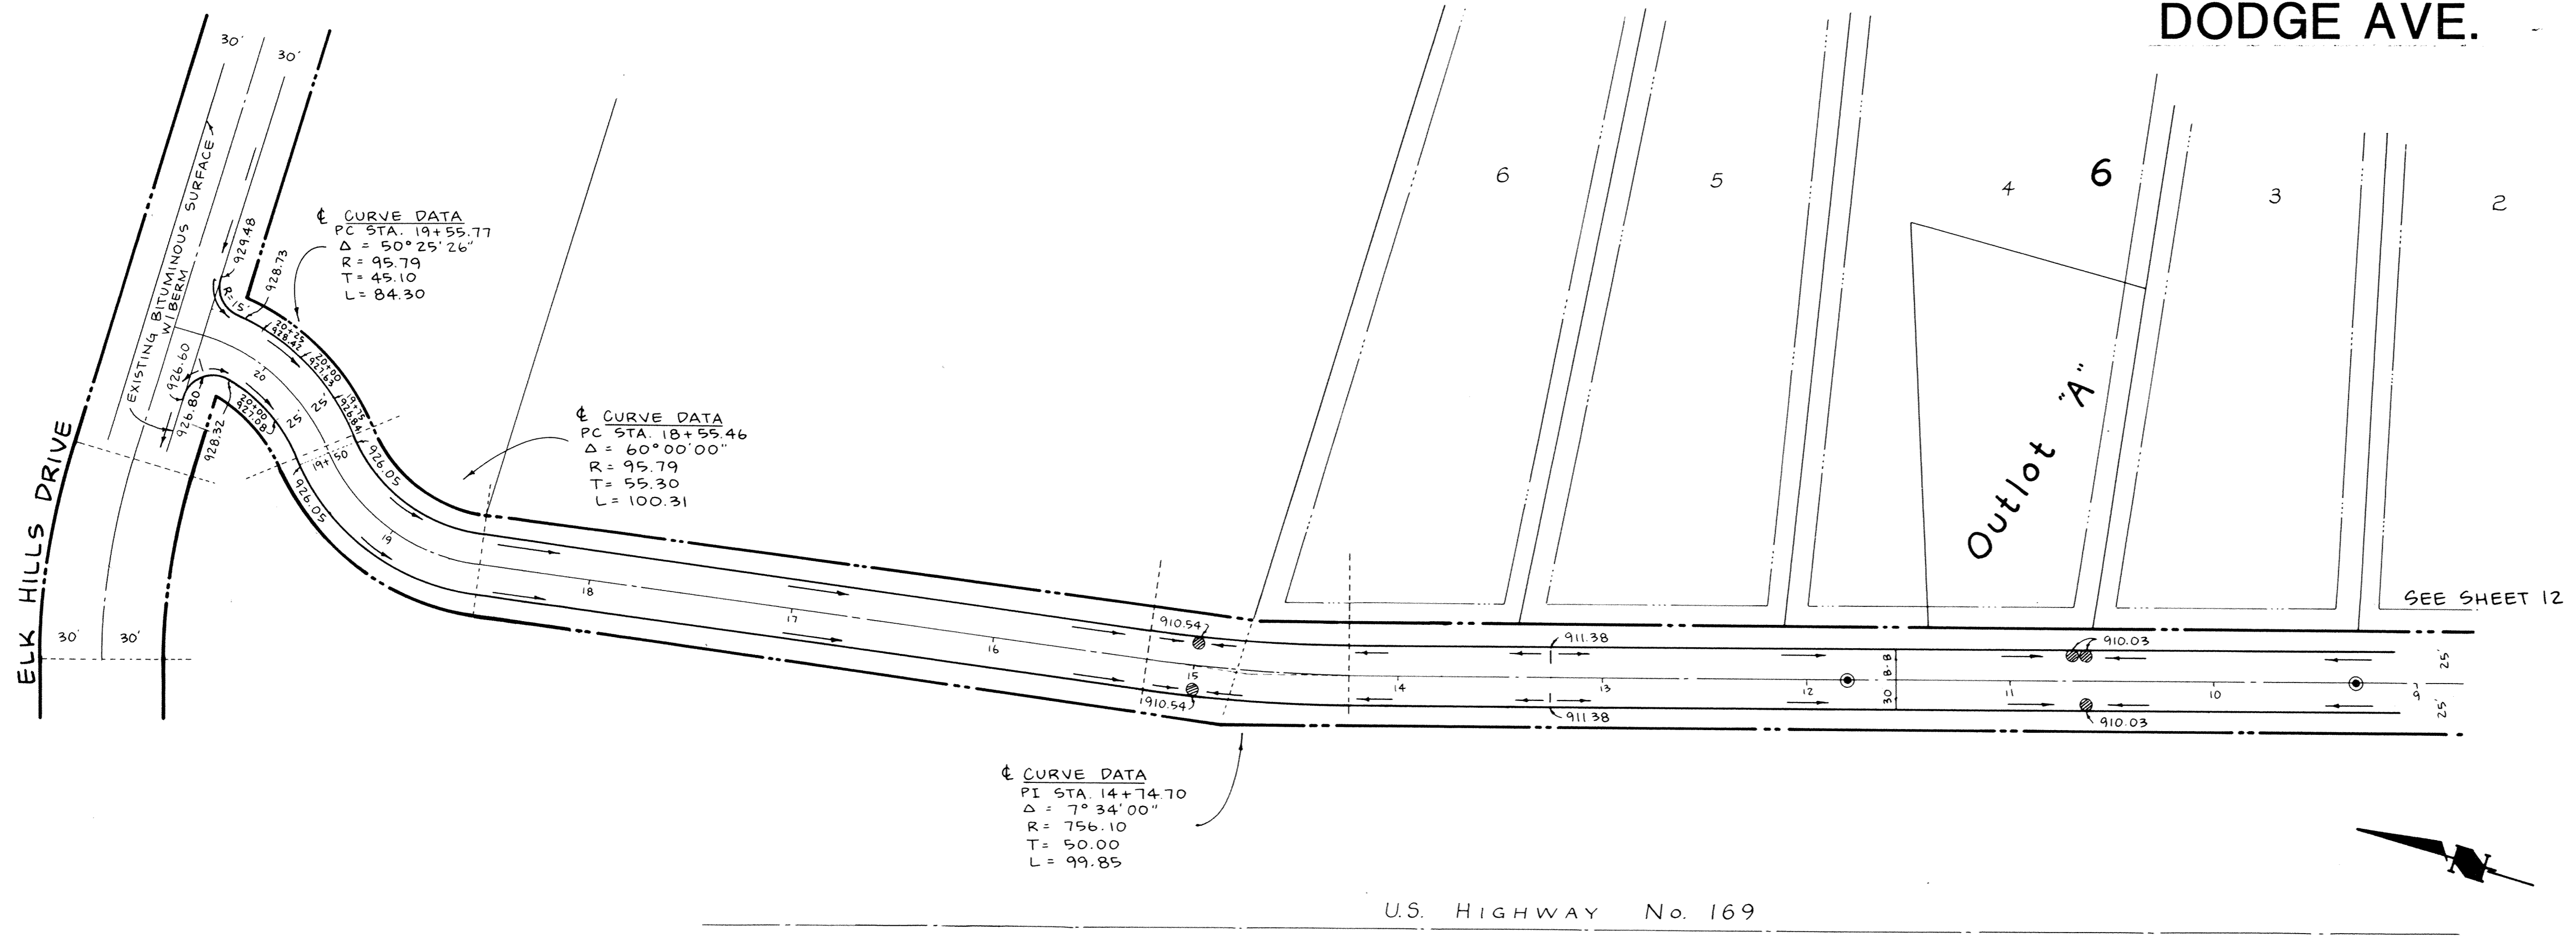

I hereby certify that this plan, specification or report was prepared by me or under my direct supervision and that I am a duly Registered Professional Engineer under State of Minn. Statutes Sections 326.02 to 326.16.

Jeffrey J. Rens
 Date 5-5-81 Minn. Reg. No. 10206

consulting engineers diversified inc.
 civil municipal planning environmental and surveying geotechnics
 p o box j osseo, minnesota 55369 (612) 425-2181

DESIGNED BY	TAK TJM
CHECKED BY	JR PQR
DRAWN BY	TAK

CITY OF ELK RIVER
 STREET CONSTRUCTION (PHASE I)
 DODGE AVENUE

DATE APRIL 81 SHEET 13 OF 25 SHEETS FILE NO. ER6-02-3A