


COUNTRY CROSSING TOWNHOMES

BUILDING DEPT

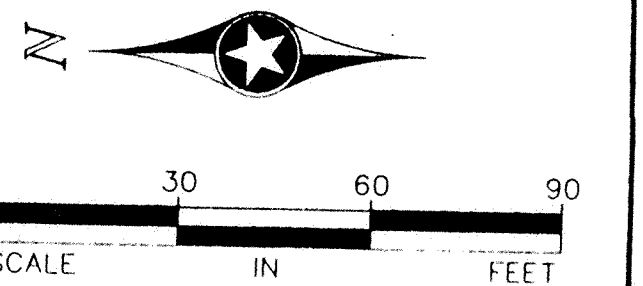

LEGEND



- Berm Area
- Proposed storm sewer
- Drainage Direction
- Soil Boring

APPROVED

Date: 4/12/95 Signed: T. Munn

4/12/95 Signed: Steve Al

*All off-street parking areas shall have concrete curb and gutter.

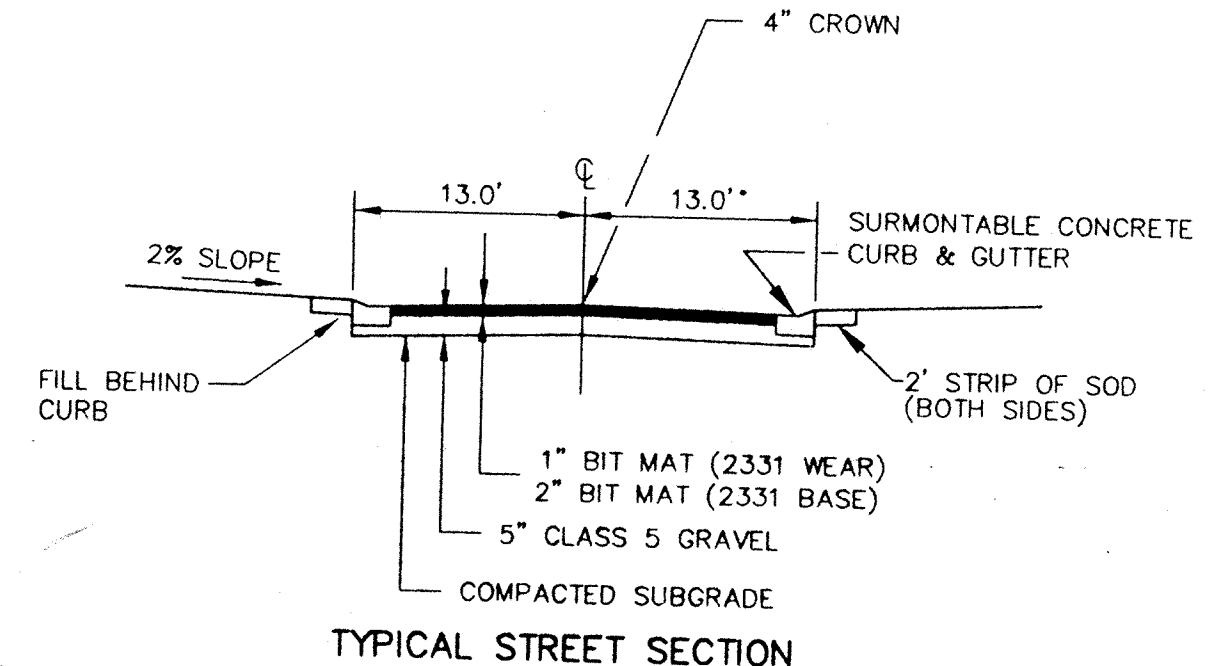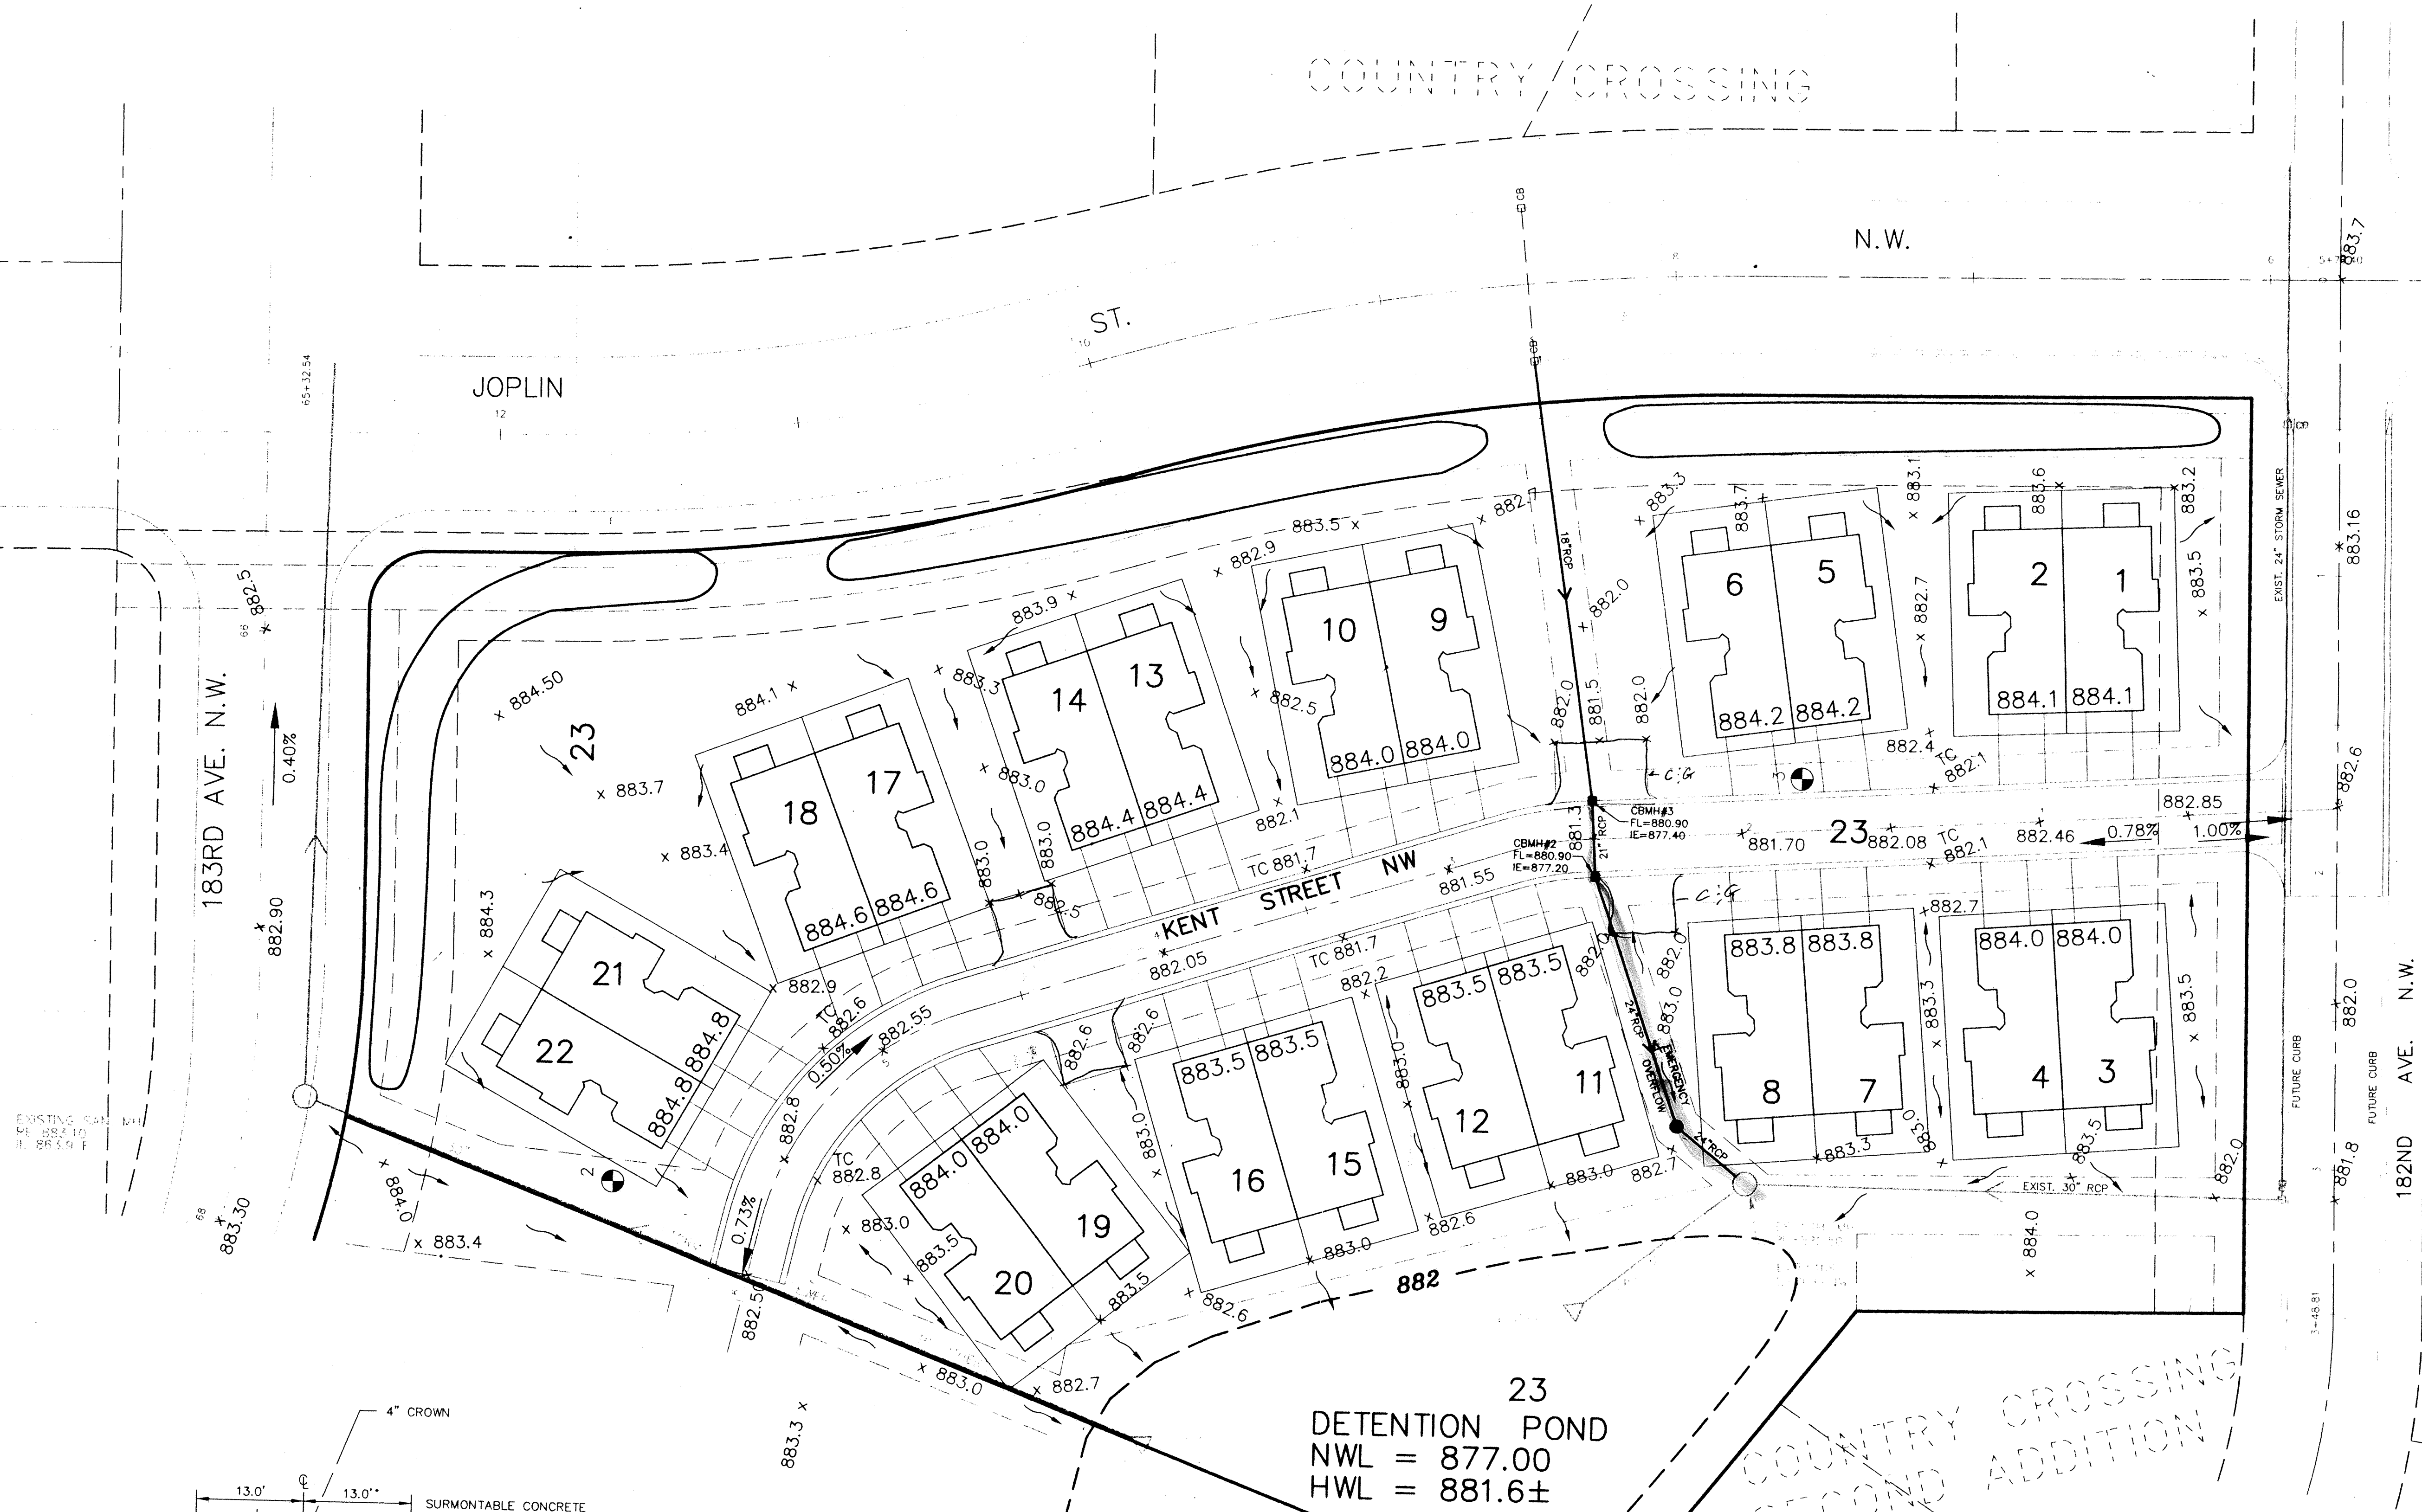

23
DETENTION POND
NWL = 877.00
HWL = 881.6±

DATE: 4/12/95
DESIGN BY: TM
DRAWN BY:
CHECKED BY:
REVISIONS: 4/24/95

I hereby certify that this plan was prepared by me or under my direct supervision and that I am a duly Registered Engineer under the laws of the State of Minnesota.
Signed: *John Oliver*
Date: 4/12/95 Reg. No. 20383

John Oliver & Associates, Inc.
Civil Engineering, Land Surveying, Land Planning
580 Dodge Avenue
Elk River, Minnesota
(612)441-2072 (FAX)441-6885
201 W. Travelers Trail, Suite 200
Burnsville, MN 55337
(612)894-3045 (FAX)894-3049

COUNTRY CROSSING TOWNHOMES
FOR
KINGMAN BUILDING CO.
DEVELOPMENT PLAN

DRAWING FILE: G:\719.21\DW\DWV
TEXT FILE: DISC: NAME

SHEET 1 OF 1