
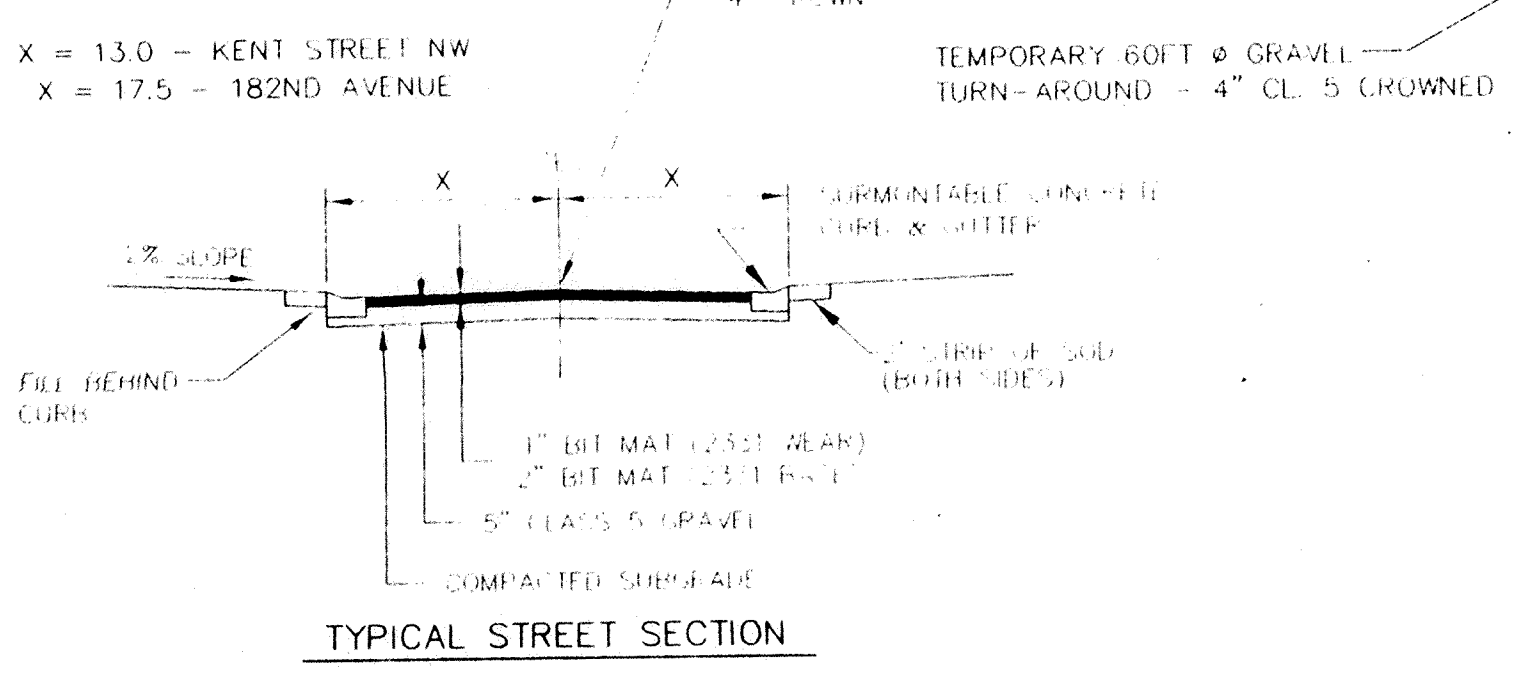


COUNTRY CROSSING

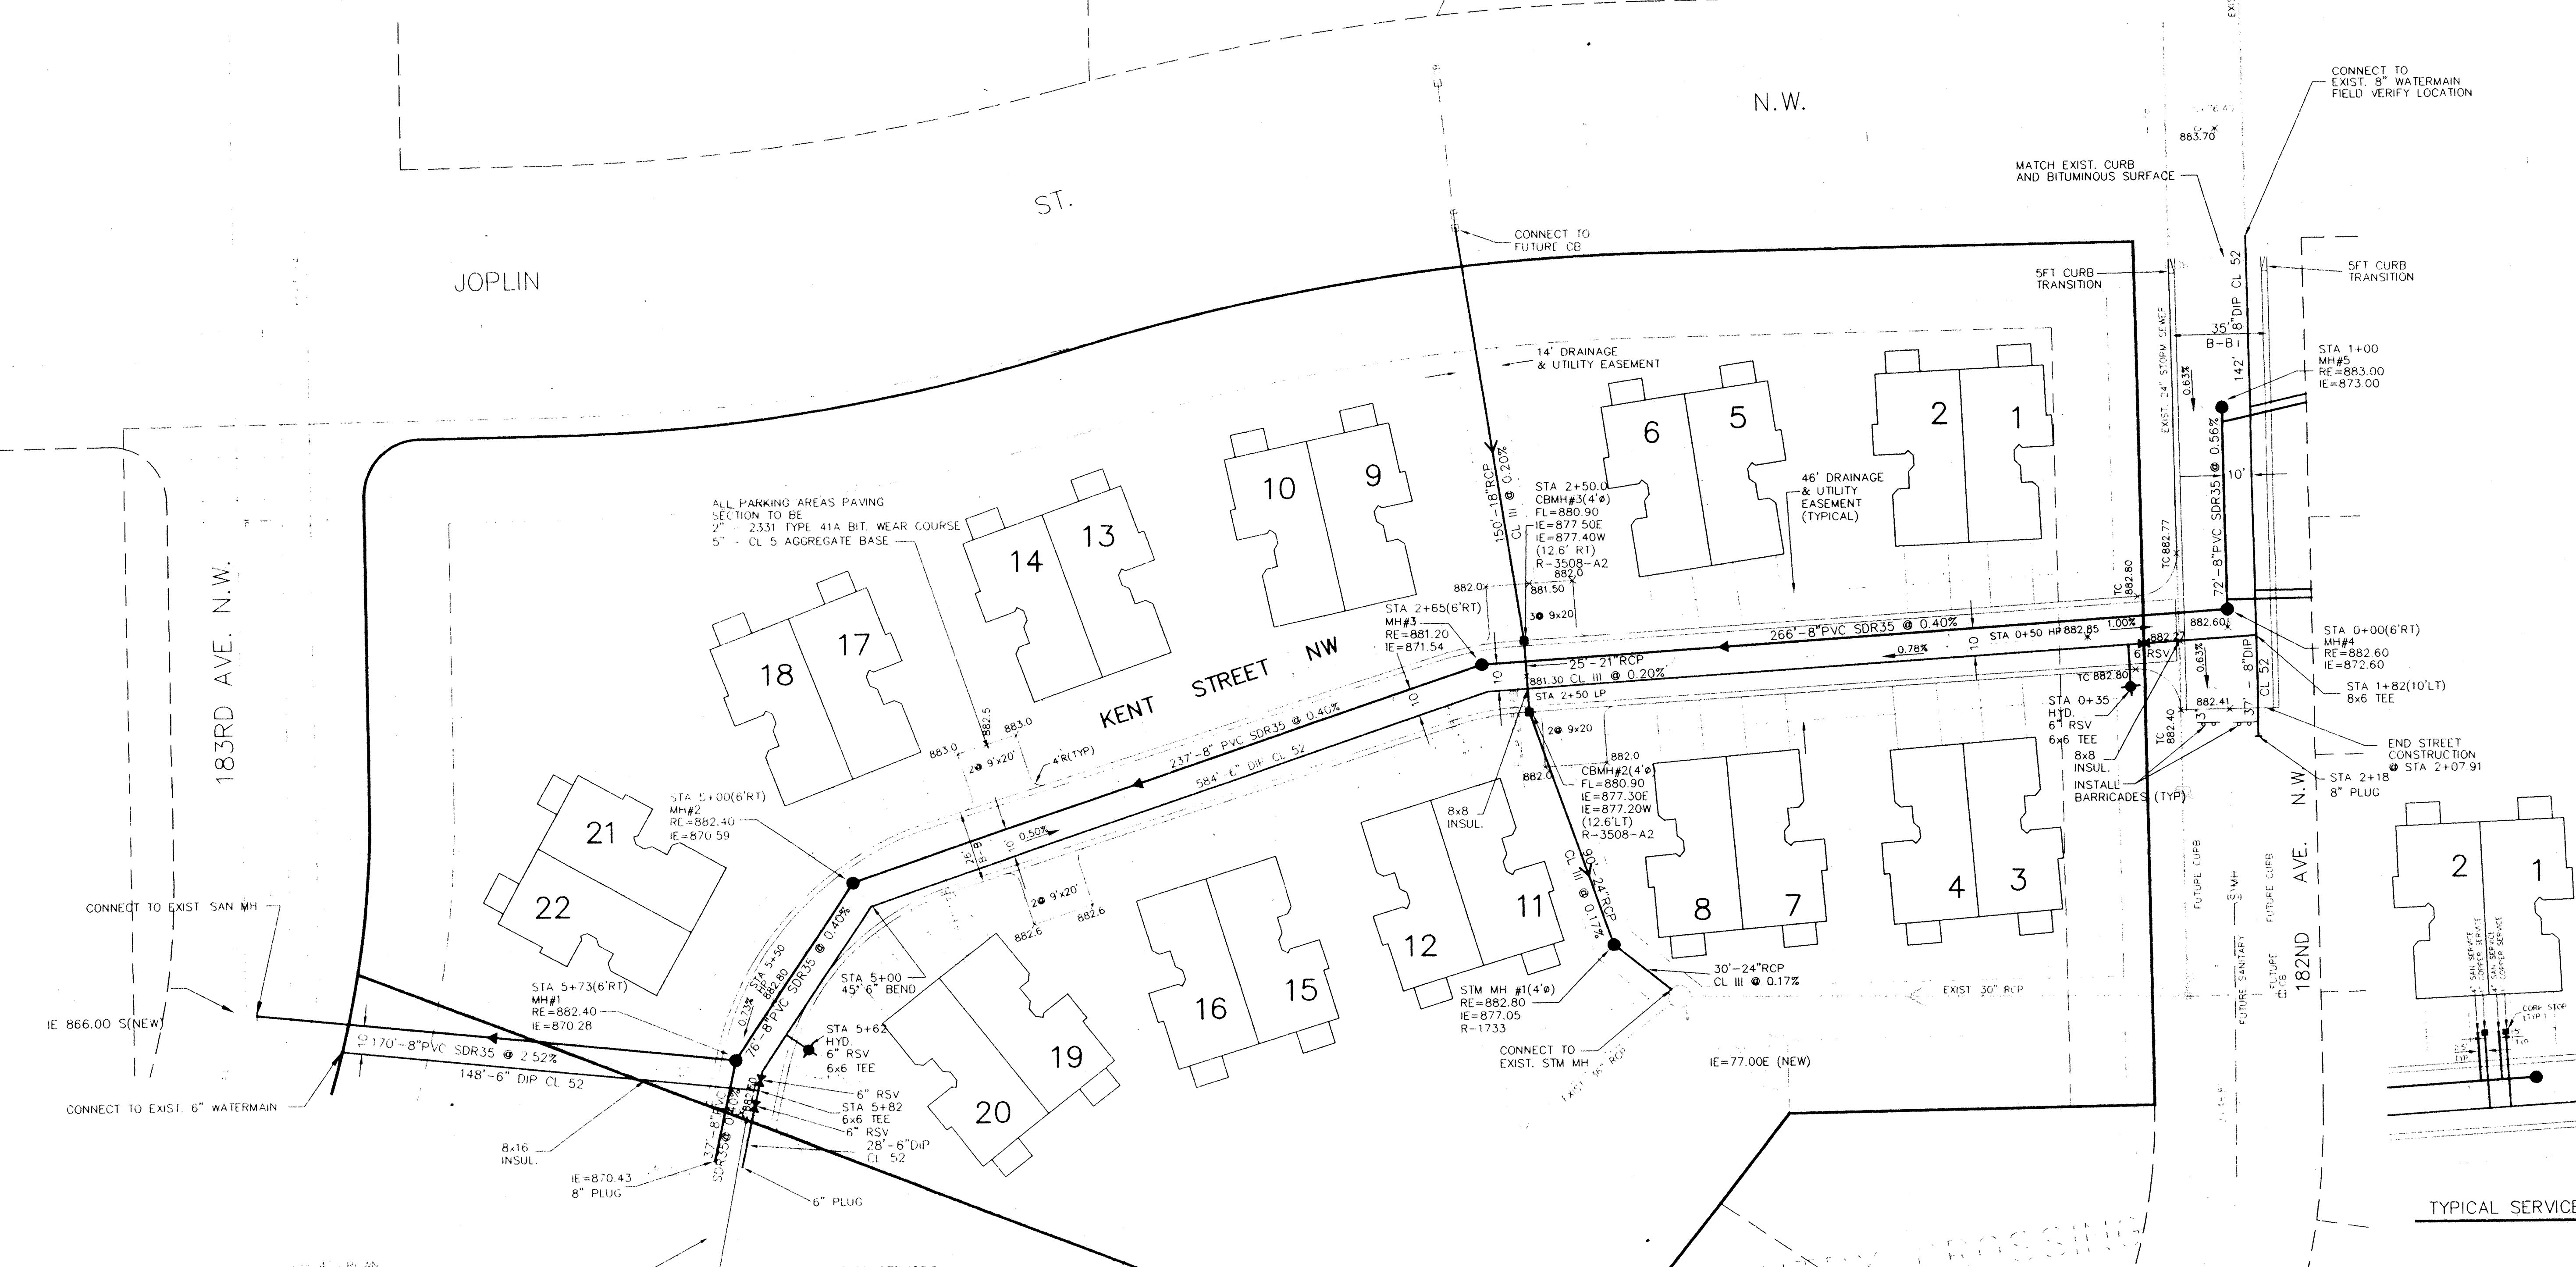

TYPICAL SERVICE DETAIL

CITY OF ELK RIVER, CITY ENGINEER _____ DATE _____

DATE: 3/9/95 DESIGN BY: JIM DRAWN BY: JIM CHECKED BY: JIM	hereby certify that this plan was prepared by me or under my direct supervision and that I am a duly Registered Engineer under the laws of the State of Minnesota. Signed: <i>John Oliver</i> Date: 3/9/95 Reg. No. 20383	John Oliver & Associates, Inc. Civil Engineering, Land Surveying, Land Planning 580 Dodge Avenue Elk River, Minnesota (612)441-2072 (FAX)441-5665 201 W. Traverser Trail, Suite 200 Burnsville, MN 55337 (612)894-3045 (FAX)894-3049	COUNTRY CROSSING TOWNHOMES FOR KINGMAN BUILDING CO. SANITARY SEWER, STORM SEWER, STREET AND WATERMAIN PLAN SHEET 1 OF 1 FILE NO. 6719-01-03
--	---	--	---