
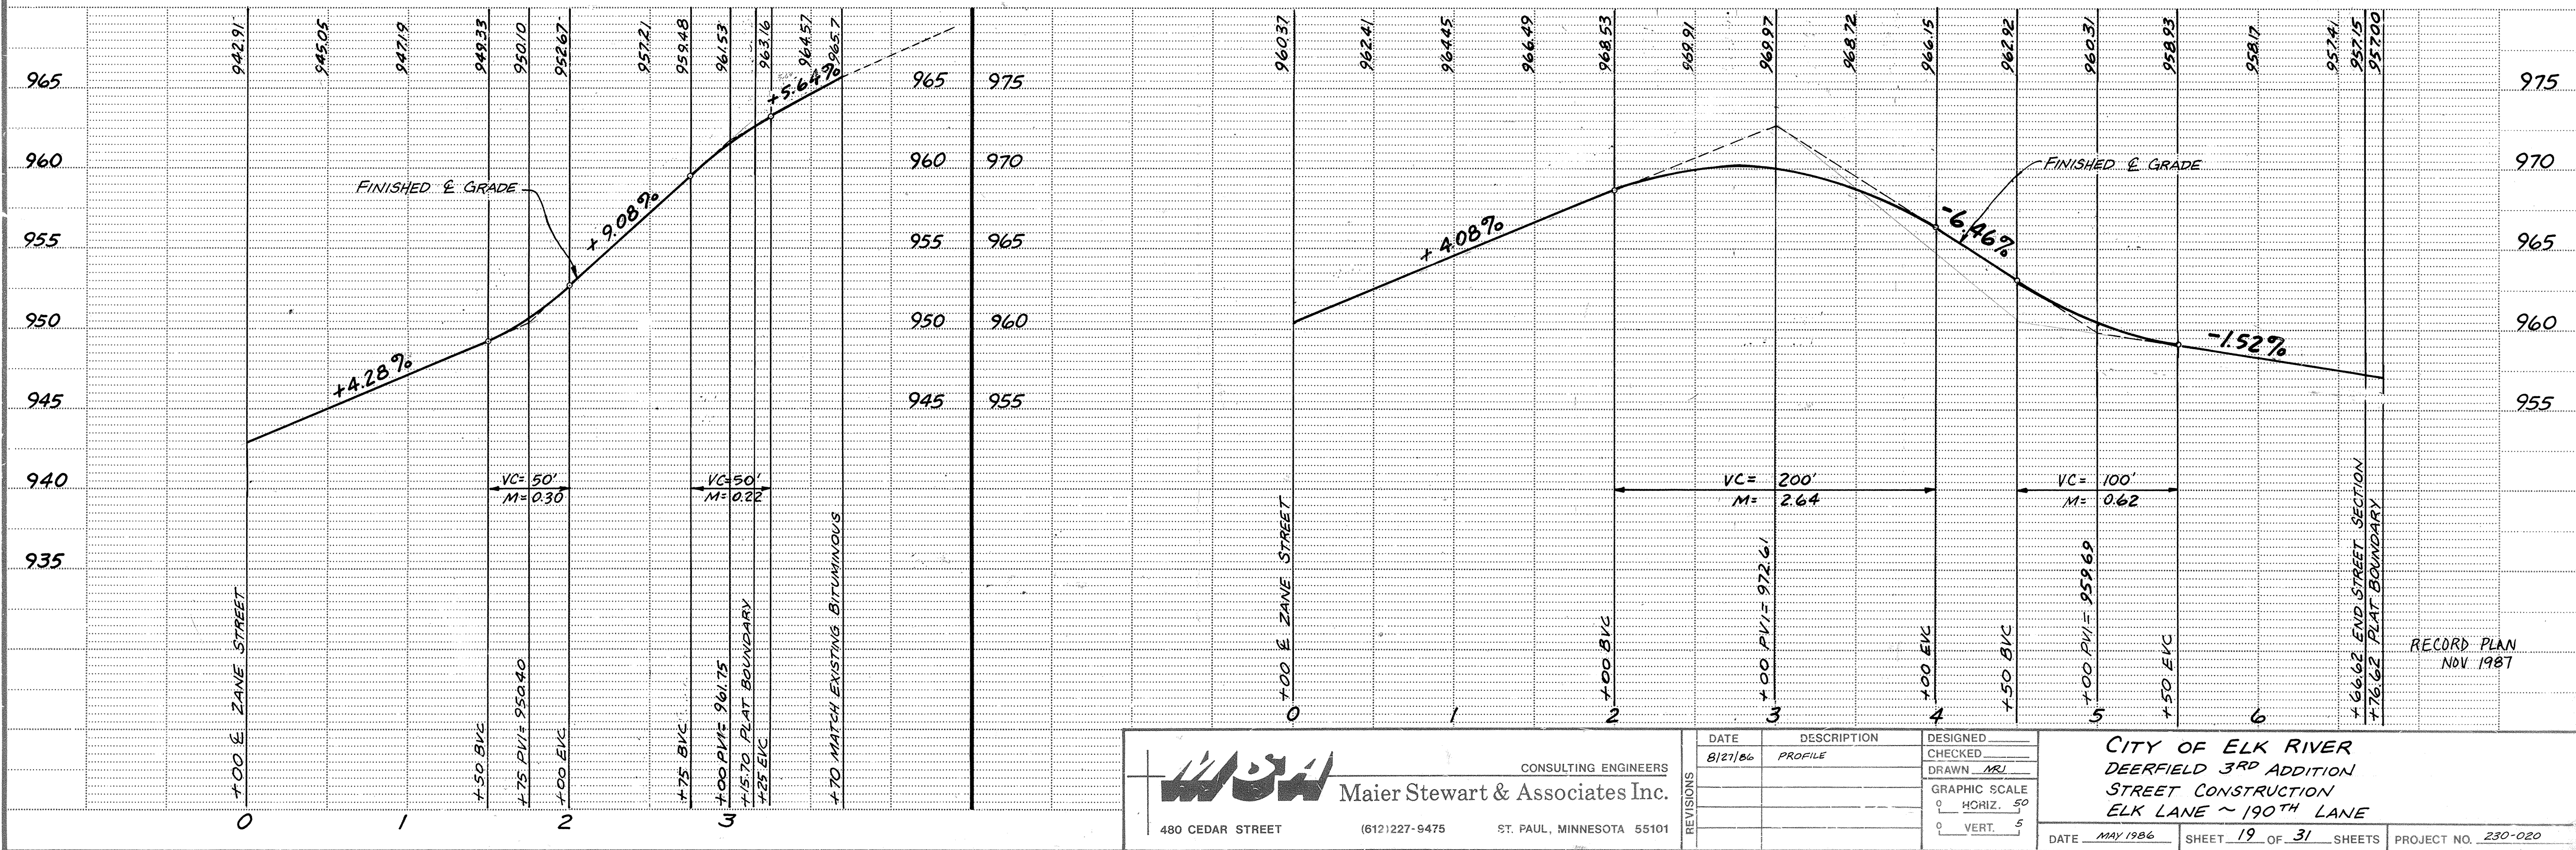
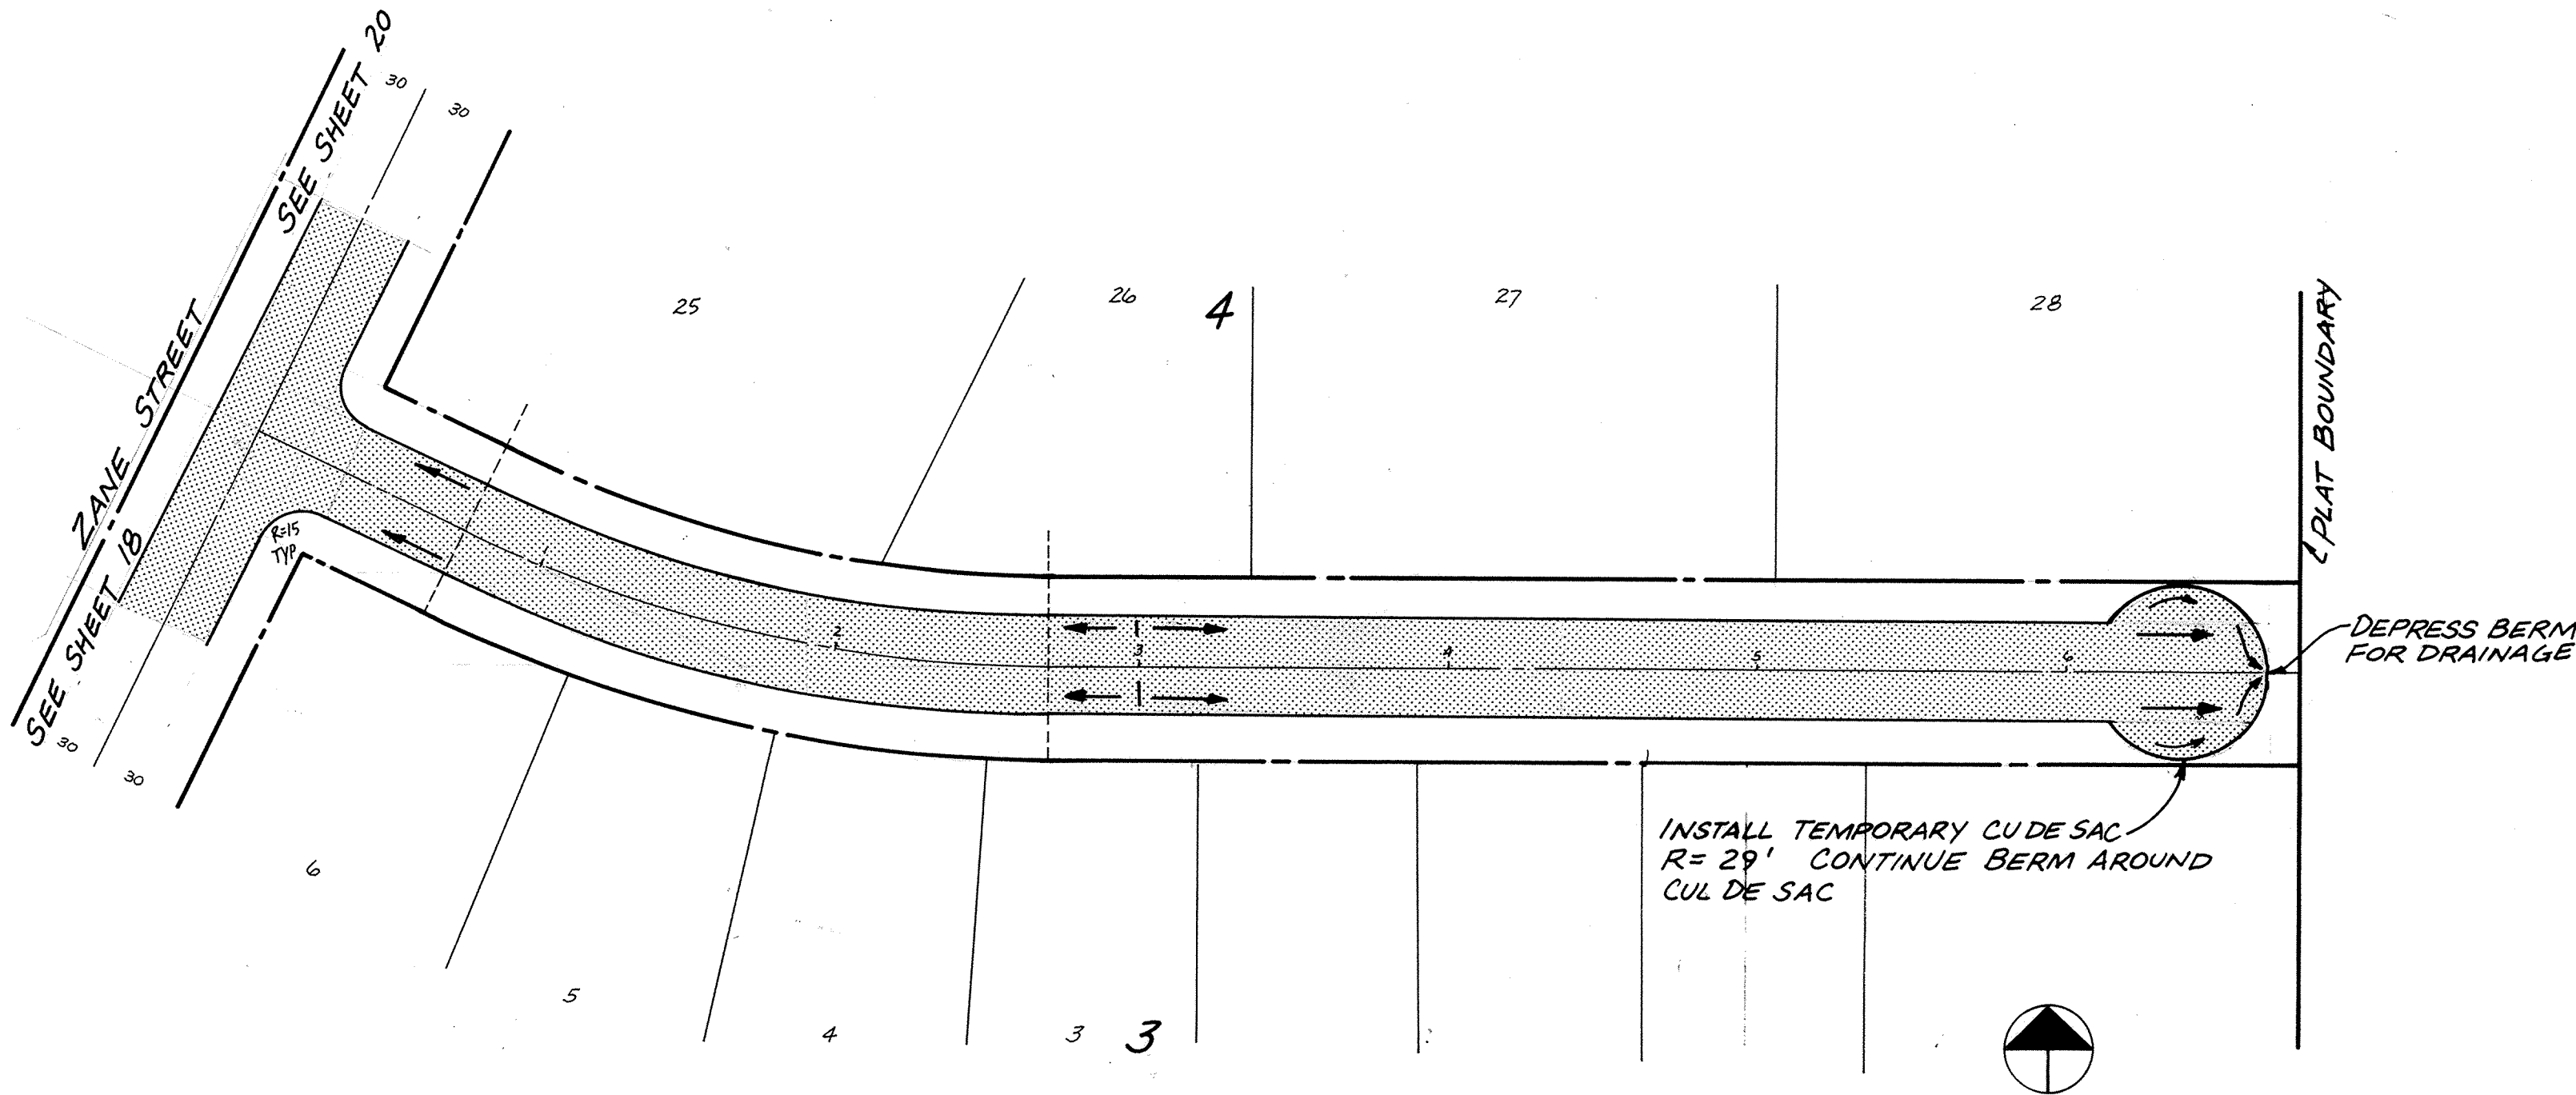


ELK LANE

190TH LANE

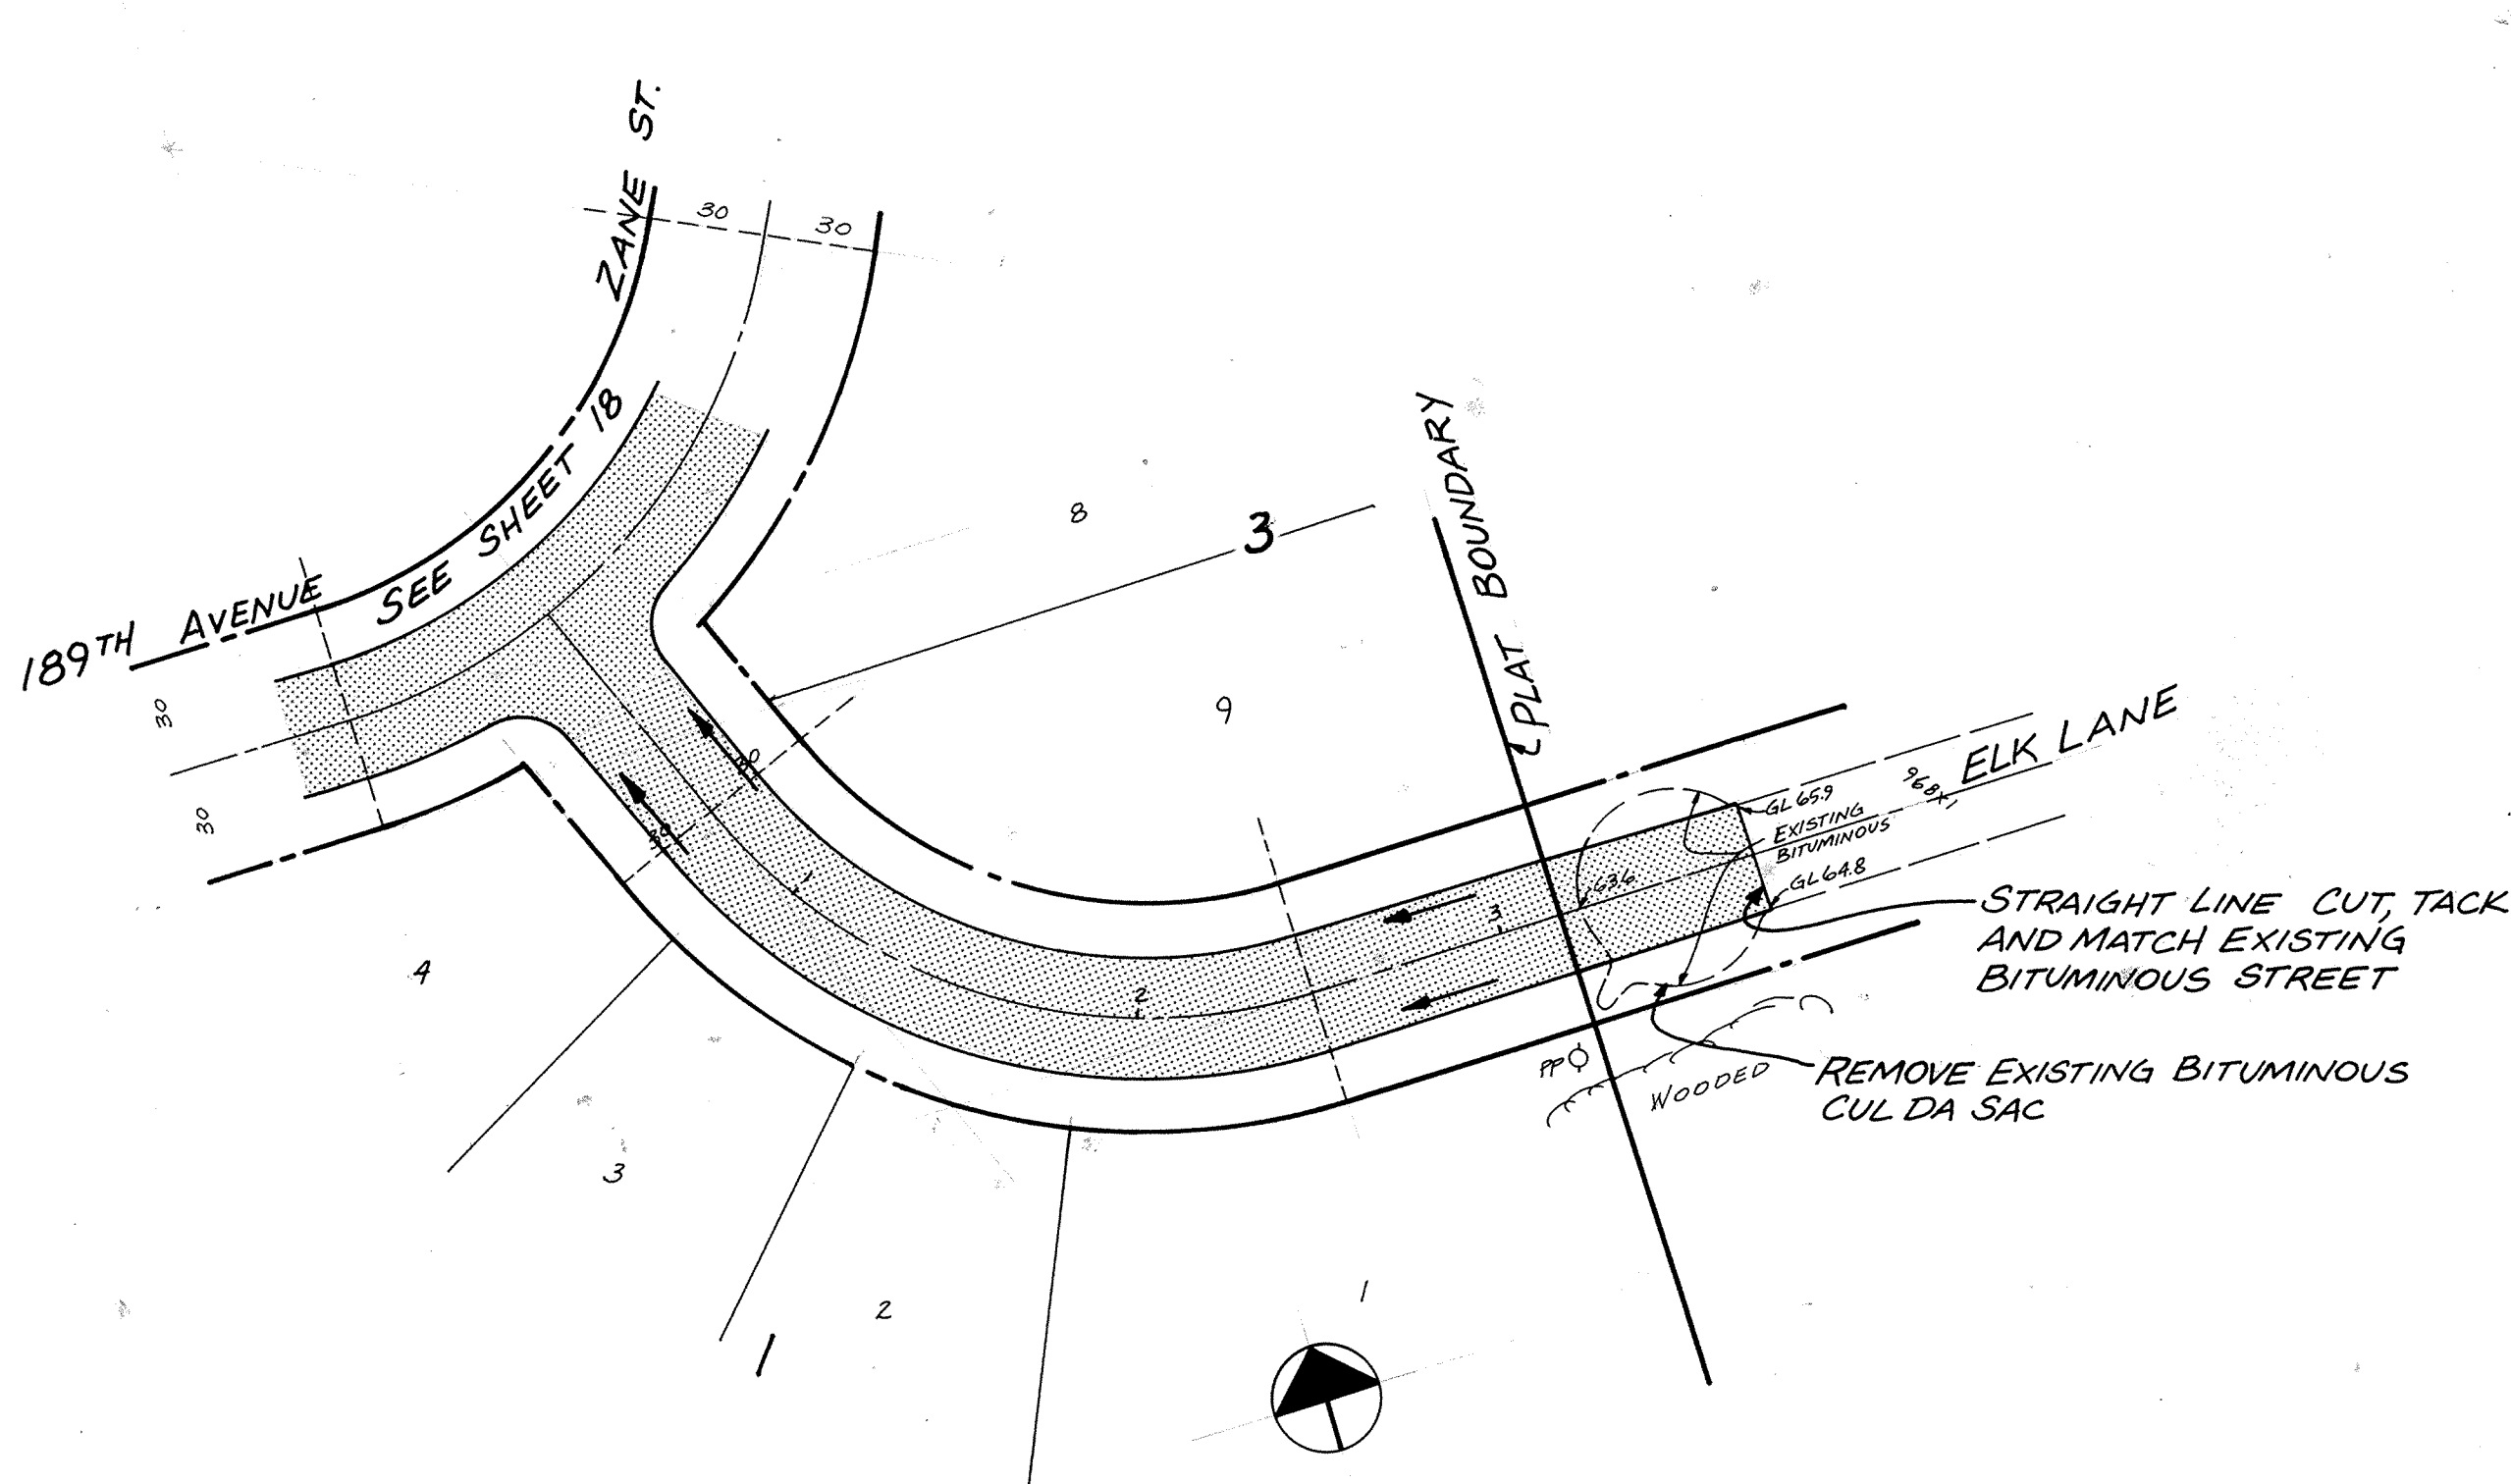

480 CEDAR STREET

(612) 227-9475

ST. PAUL, MINNESOTA 55101

CONSULTING ENGINEERS

Maier Stewart & Associates Inc.

REVISIONS	DATE	DESCRIPTION	DESIGNED
	8/27/86	PROFILE	CHECKED
			DRAWN
			GRAPHIC SCALE
			0 HORIZ. 50
			0 VERT. 5

CITY OF ELK RIVER
DEERFIELD 3RD ADDITION
STREET CONSTRUCTION
ELK LANE ~ 190TH LANE

DATE MAY 1986 SHEET 19 OF 31 SHEETS PROJECT NO. 230-020

DRAWING NUMBER
DEERF3.86
19

DRAWING NUMBER

DRAWING NUMBER

DRAWING NUMBER