
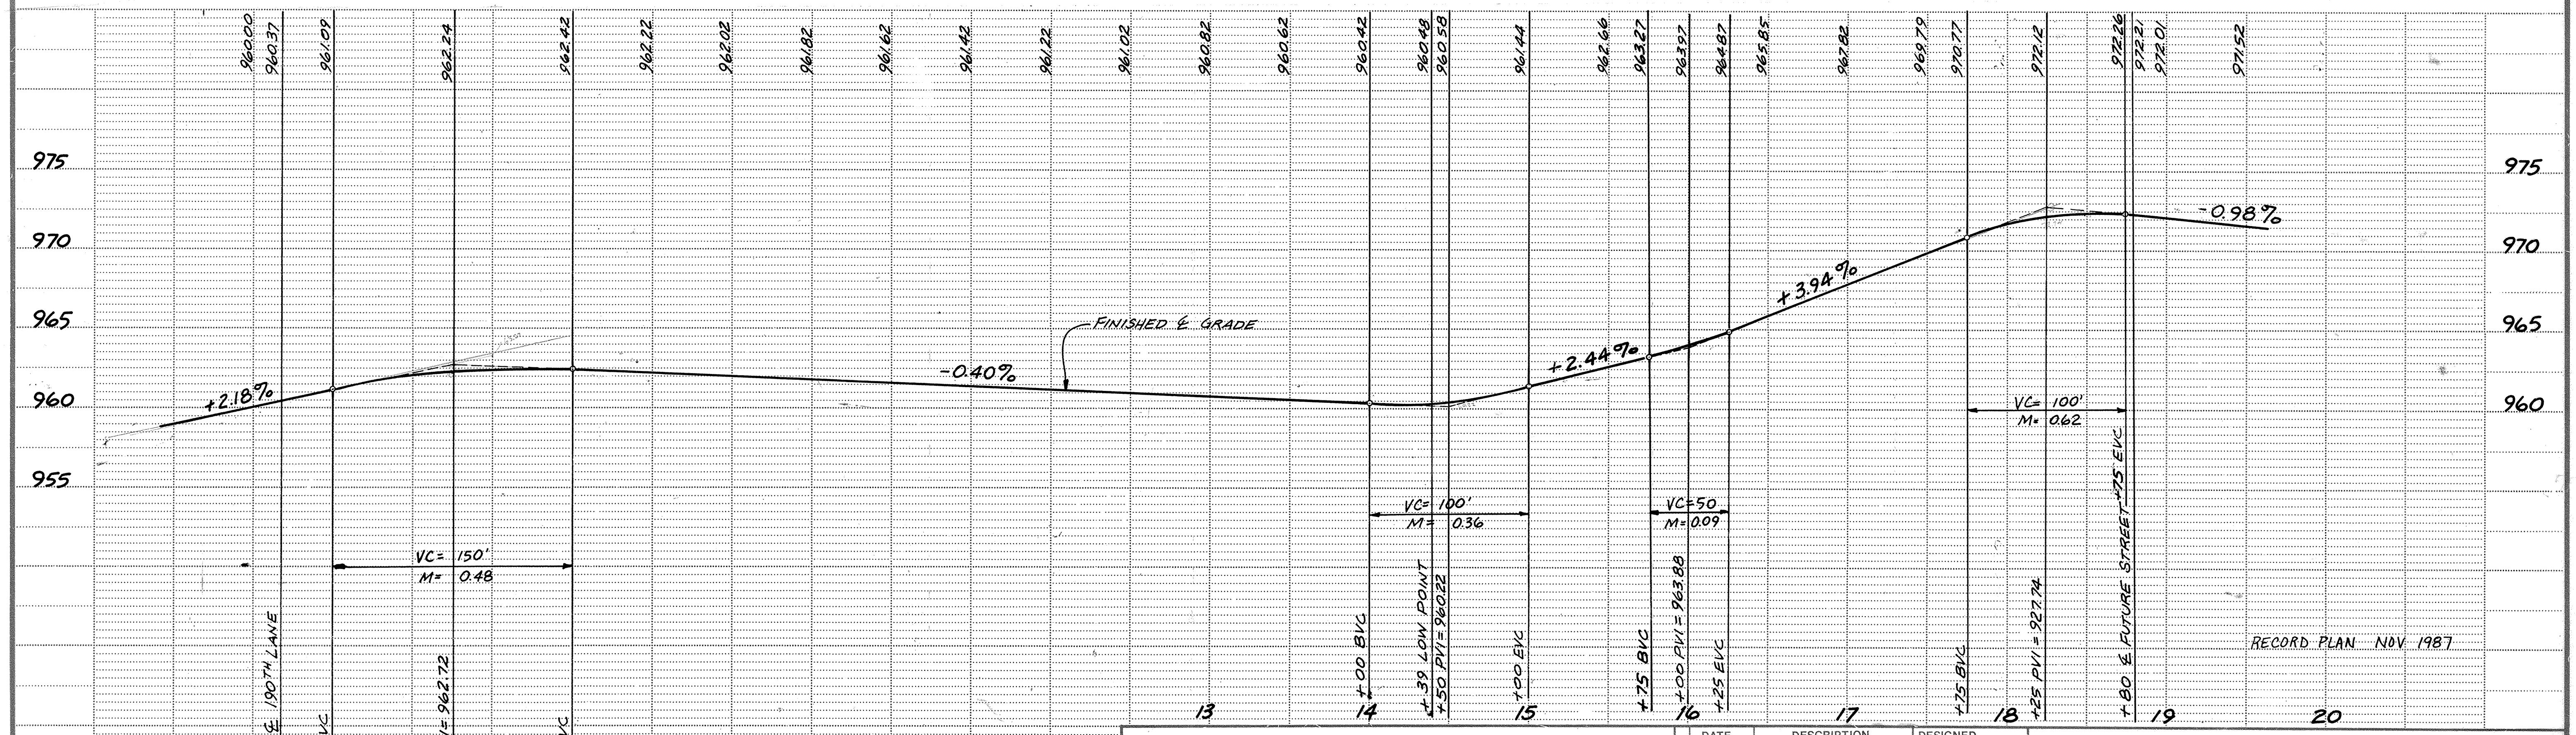


ZANE STREET

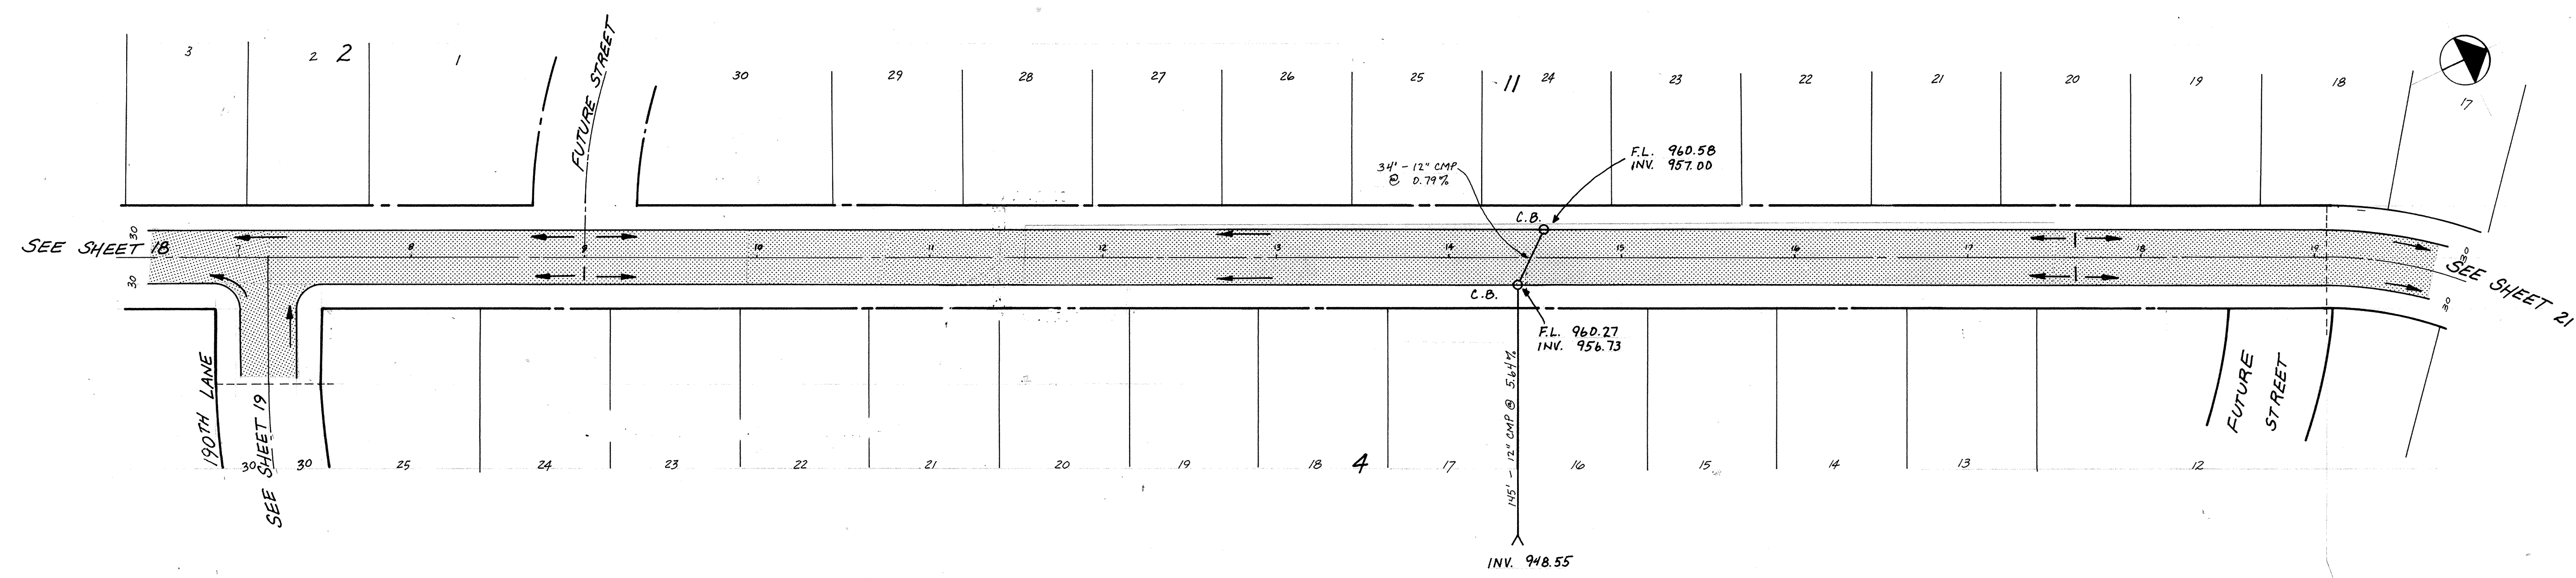

MAIER STEWART & ASSOCIATES INC. CONSULTING ENGINEERS 480 CEDAR STREET (612) 227-9475 ST. PAUL, MINNESOTA 55101		DATE 8/14/86 DESCRIPTION PROFILE		DESIGNED CHECKED DRAWN JRL
REVISIONS		DATE AUG. 1986		GRAPHIC SCALE 0 HORIZ. 50 0 VERT. 5
CITY OF ELK RIVER DEERFIELD 3RD ADDITION STREET CONSTRUCTION ZANE STREET		DATE AUG. 1986		PROJECT NO. 230-020
SHEET 20 OF 31 SHEETS		PROJECT NO. 230-020		