



3600 PRODUCTS • NEW HAVEN, CONNECTICUT
REPRODUCED BY PART NUMBER 0553

3600 PRODUCTS • NEW HAVEN, CONNECTICUT
REPRODUCED BY PART NUMBER 0553

3600 PRODUCTS • NEW HAVEN, CONNECTICUT
REPRODUCED BY PART NUMBER 0553

3600 PRODUCTS • NEW HAVEN, CONNECTICUT
REPRODUCED BY PART NUMBER 0553

191ST AVENUE

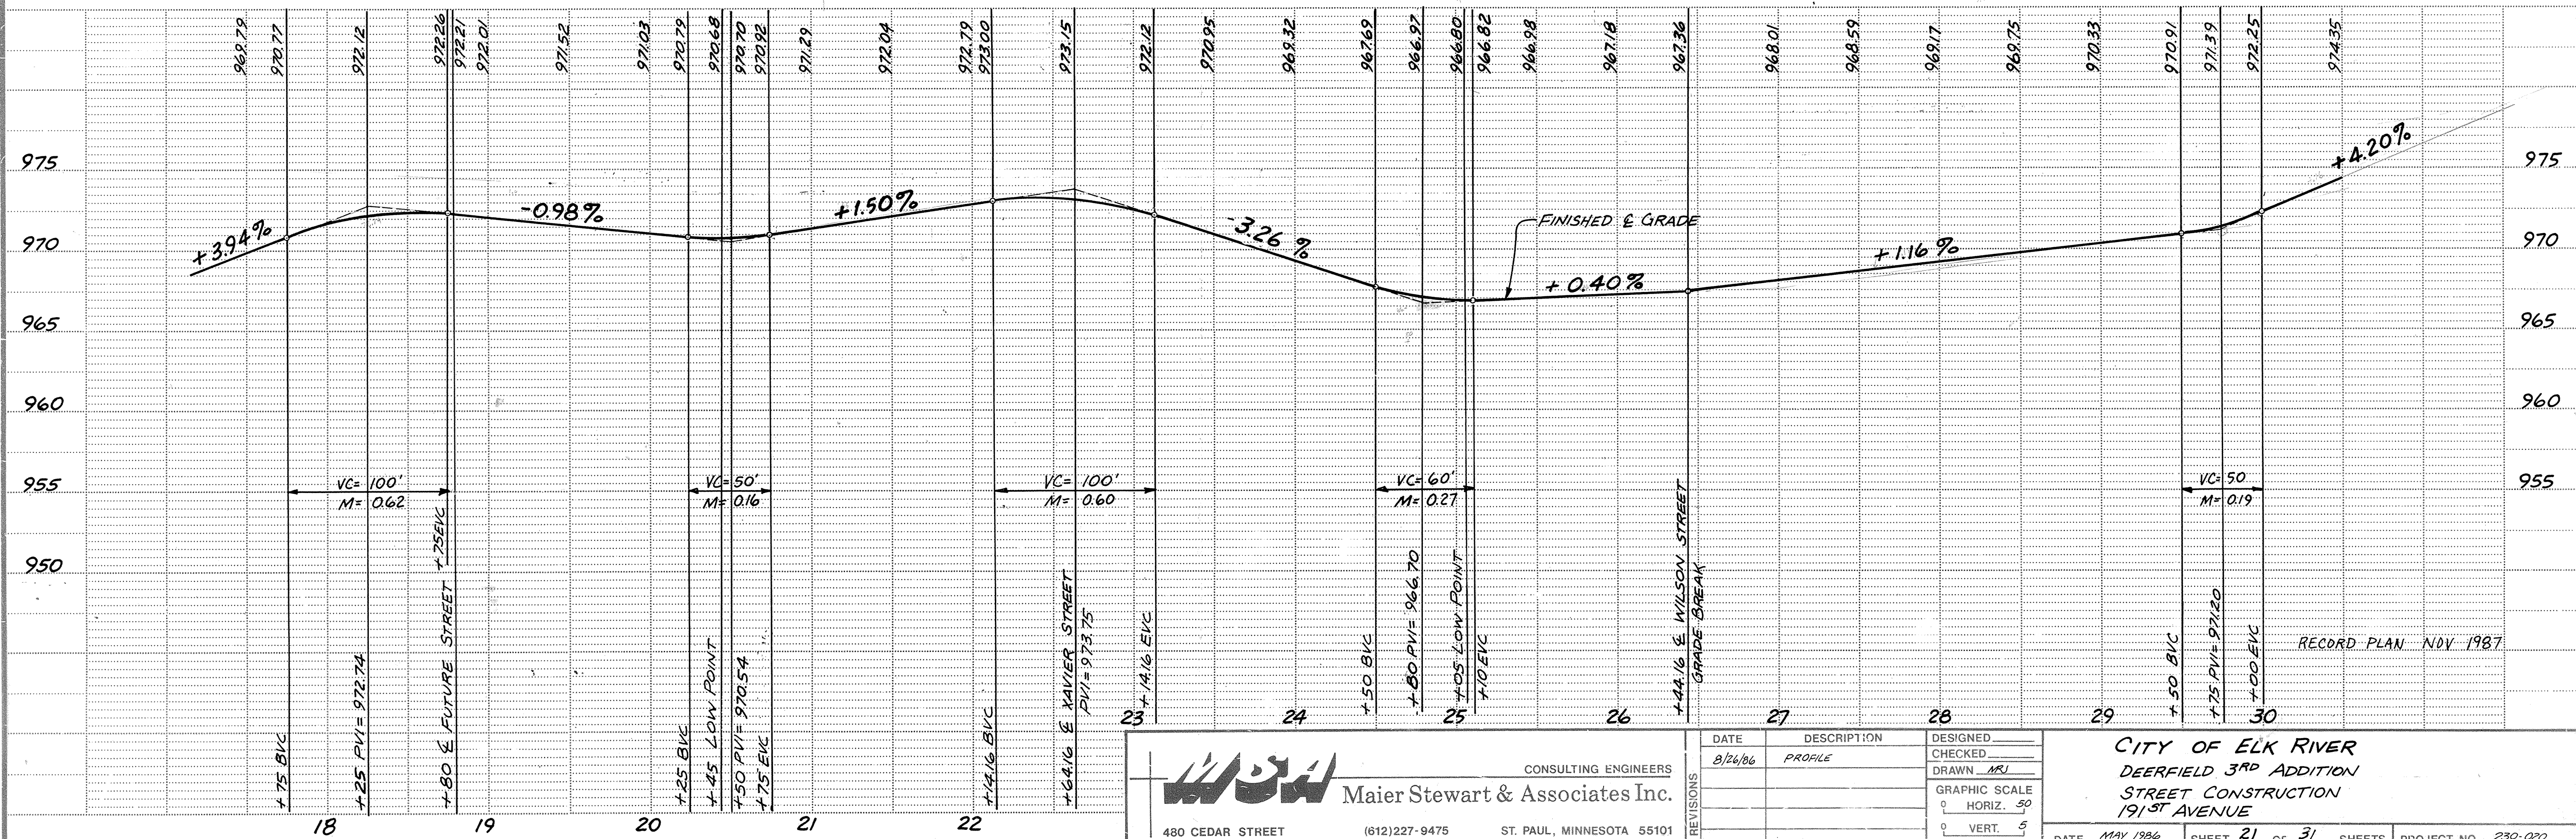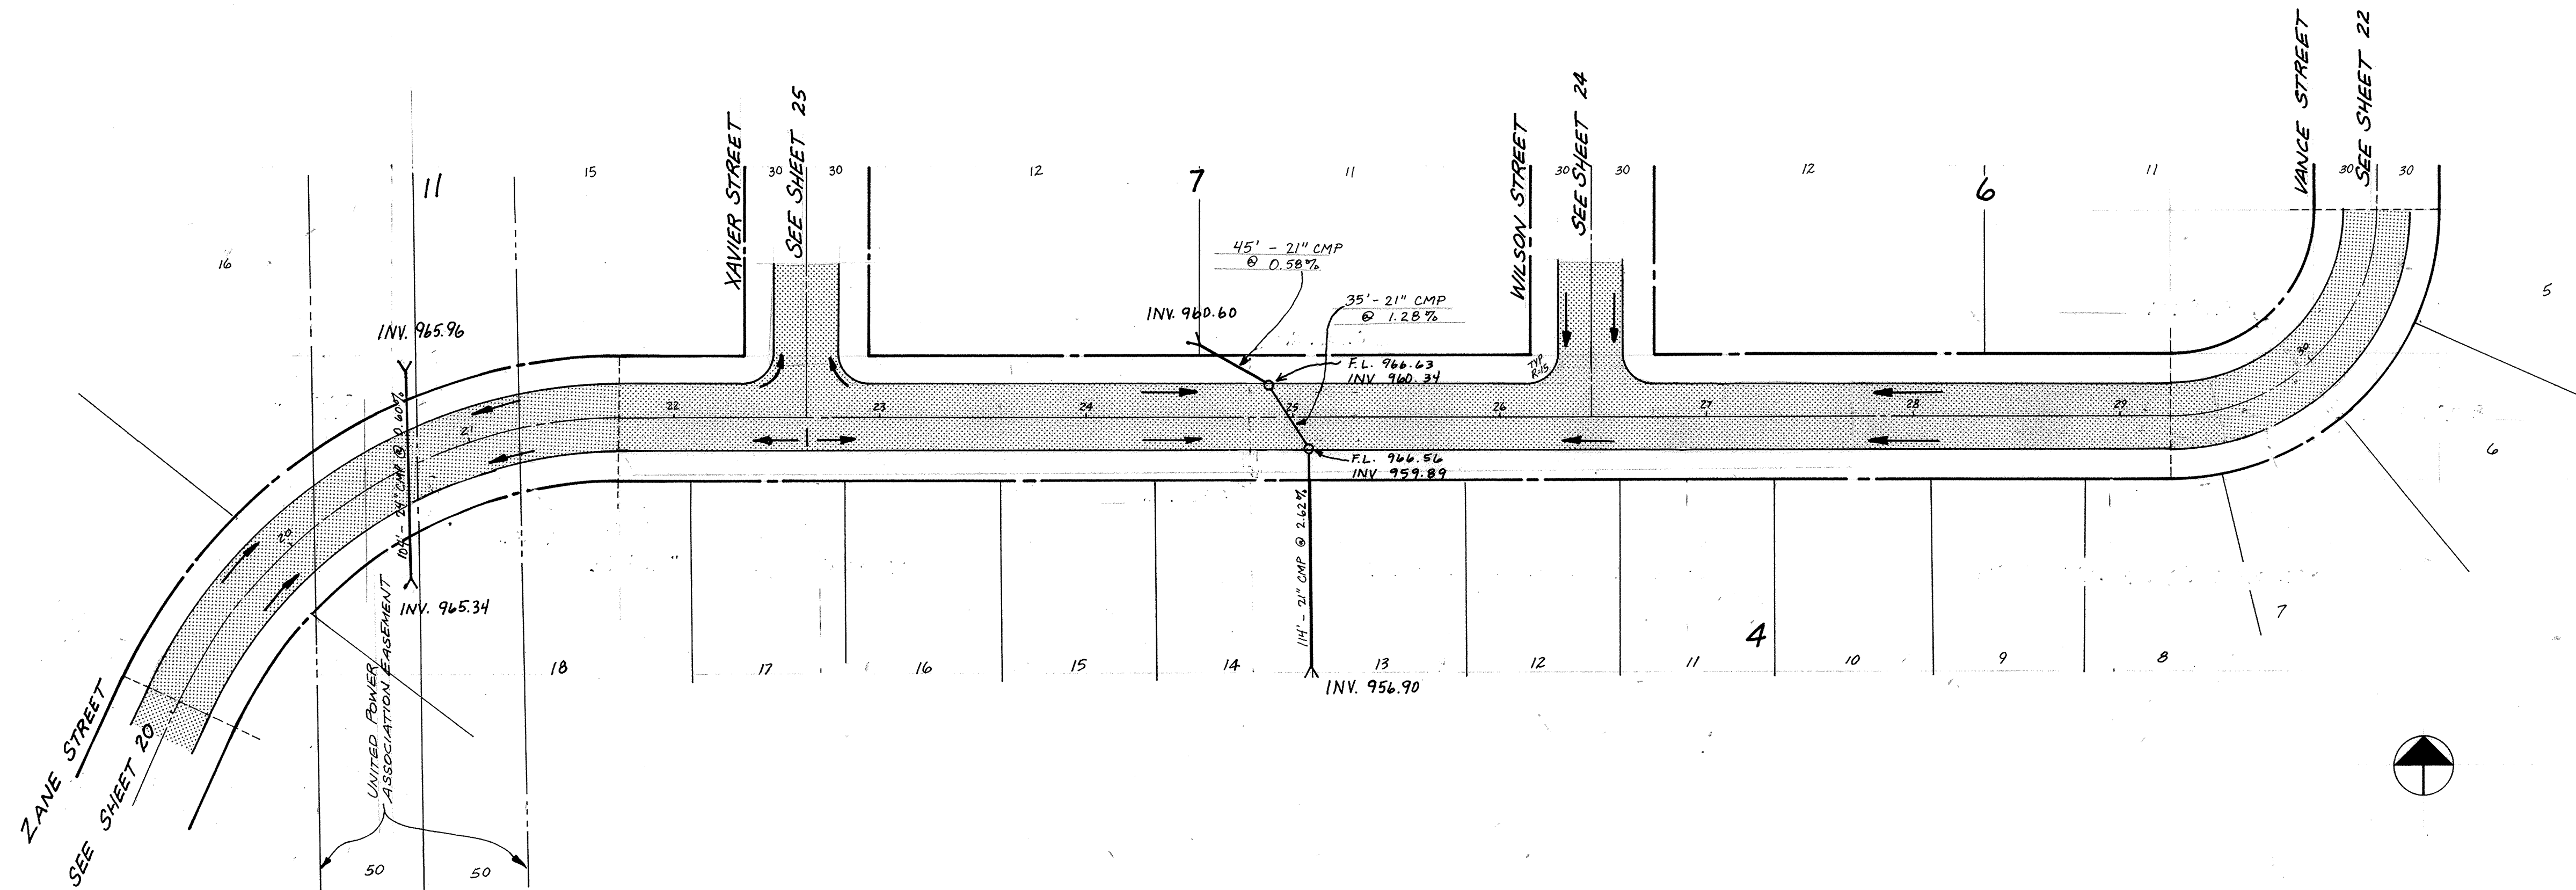

Maier Stewart & Associates Inc.
CONSULTING ENGINEERS
480 CEDAR STREET (612) 227-9475 ST. PAUL, MINNESOTA 55101

DATE	DESCRIPTION	DESIGNED
8/26/86	PROFILE	CHECKED
		DRAWN <i>MSI</i>
		GRAPHIC SCALE
		0 HORIZ. 50
		0 VERT. 5

CITY OF ELK RIVER
DEERFIELD 3RD ADDITION
STREET CONSTRUCTION
191ST AVENUE
DATE MAY 1986 SHEET 21 OF 31 SHEETS PROJECT NO. 230-020