
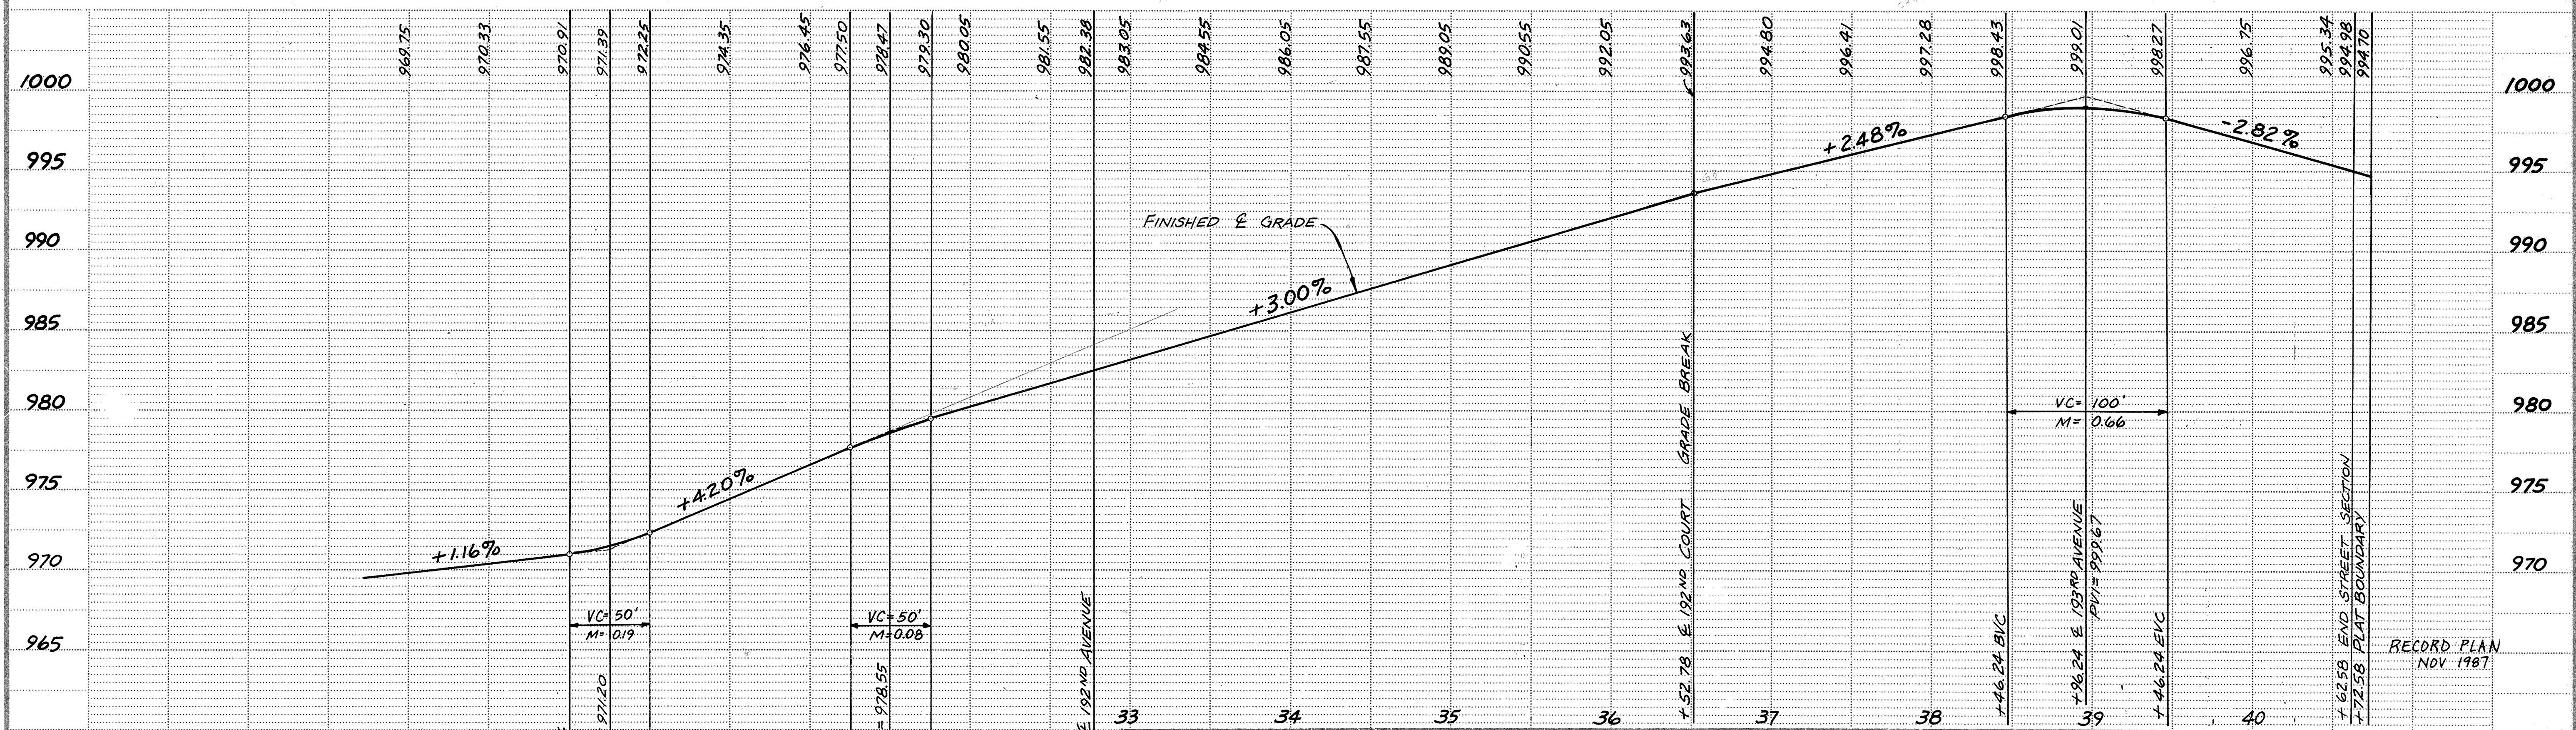


VANCE STREET

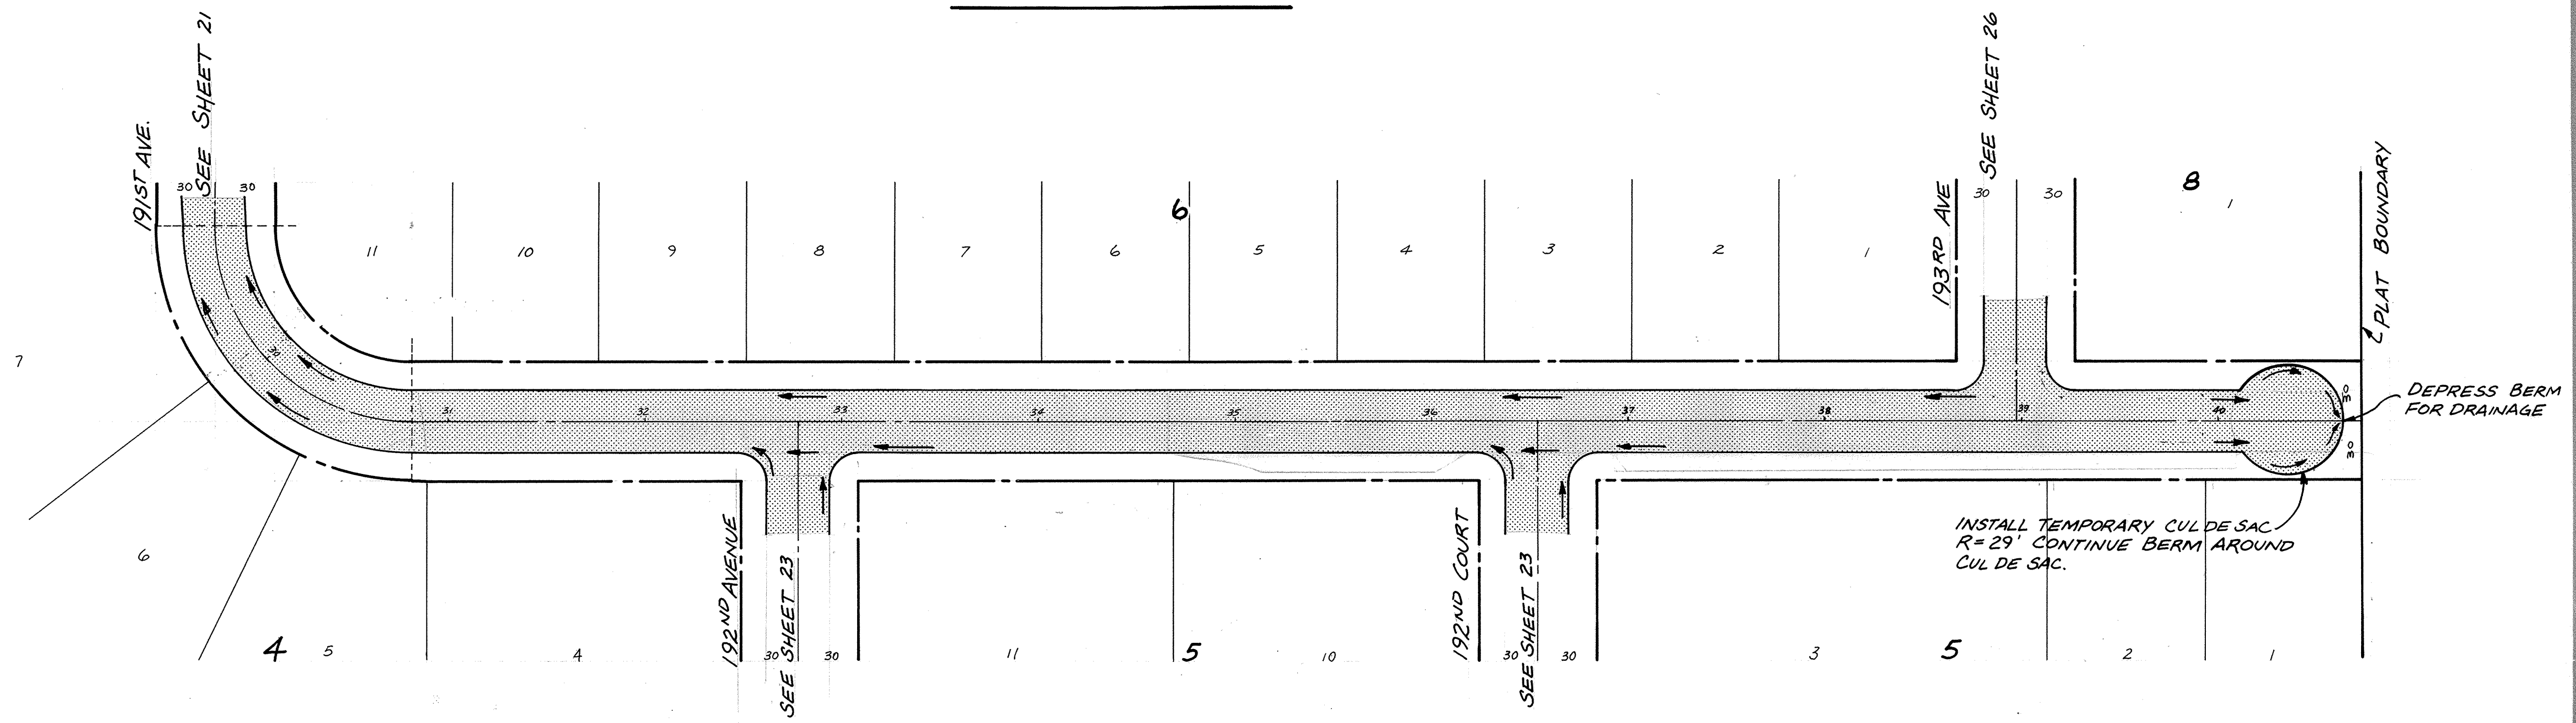

CONSULTING ENGINEERS

Maier Stewart & Associates Inc.

480 CEDAR STREET (612) 227-9475 ST. PAUL, MINNESOTA 55101

DATE	DESCRIPTION	DESIGNED
8/26/86	PROFILE	CHECKED
		DRAWN MRJ

GRAPHIC SCALE

0 HORIZ. 50

0 VERT. 5

CITY OF ELK RIVER

DEERFIELD 3RD ADDITION

STREET CONSTRUCTION

VANCE STREET

DATE MAY 1986 SHEET 22 OF 31 SHEETS PROJECT NO. 230-020