

DRAWING NUMBER

DRAWING NUMBER

DRAWING NUMBER

DRAWING NUMBER




SHAW PRODUCTIONS • NEW HOPKINS, MINNESOTA

SHAW PRODUCTIONS • NEW HOPKINS, MINNESOTA

SHAW PRODUCTIONS • NEW HOPKINS, MINNESOTA

SHAW PRODUCTIONS • NEW HOPKINS, MINNESOTA

WILSON STREET

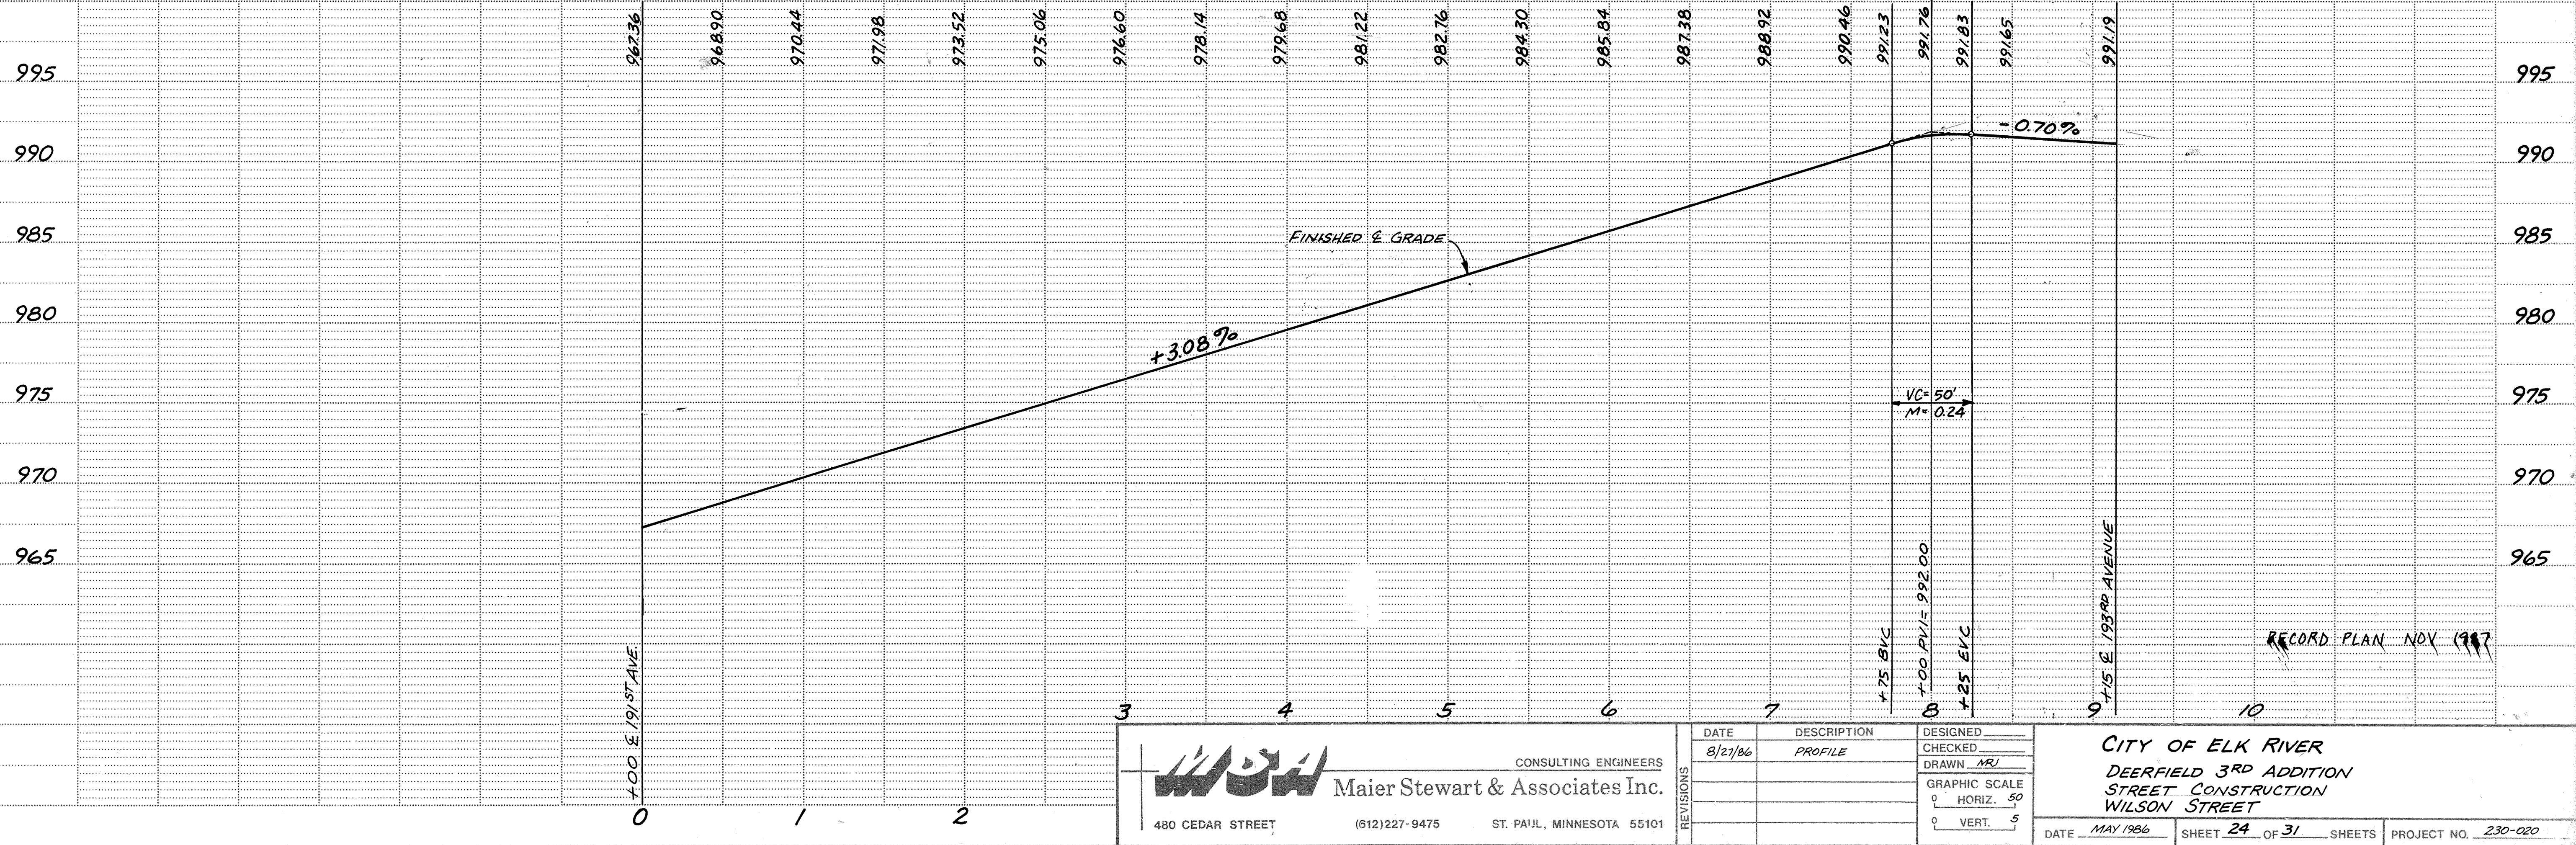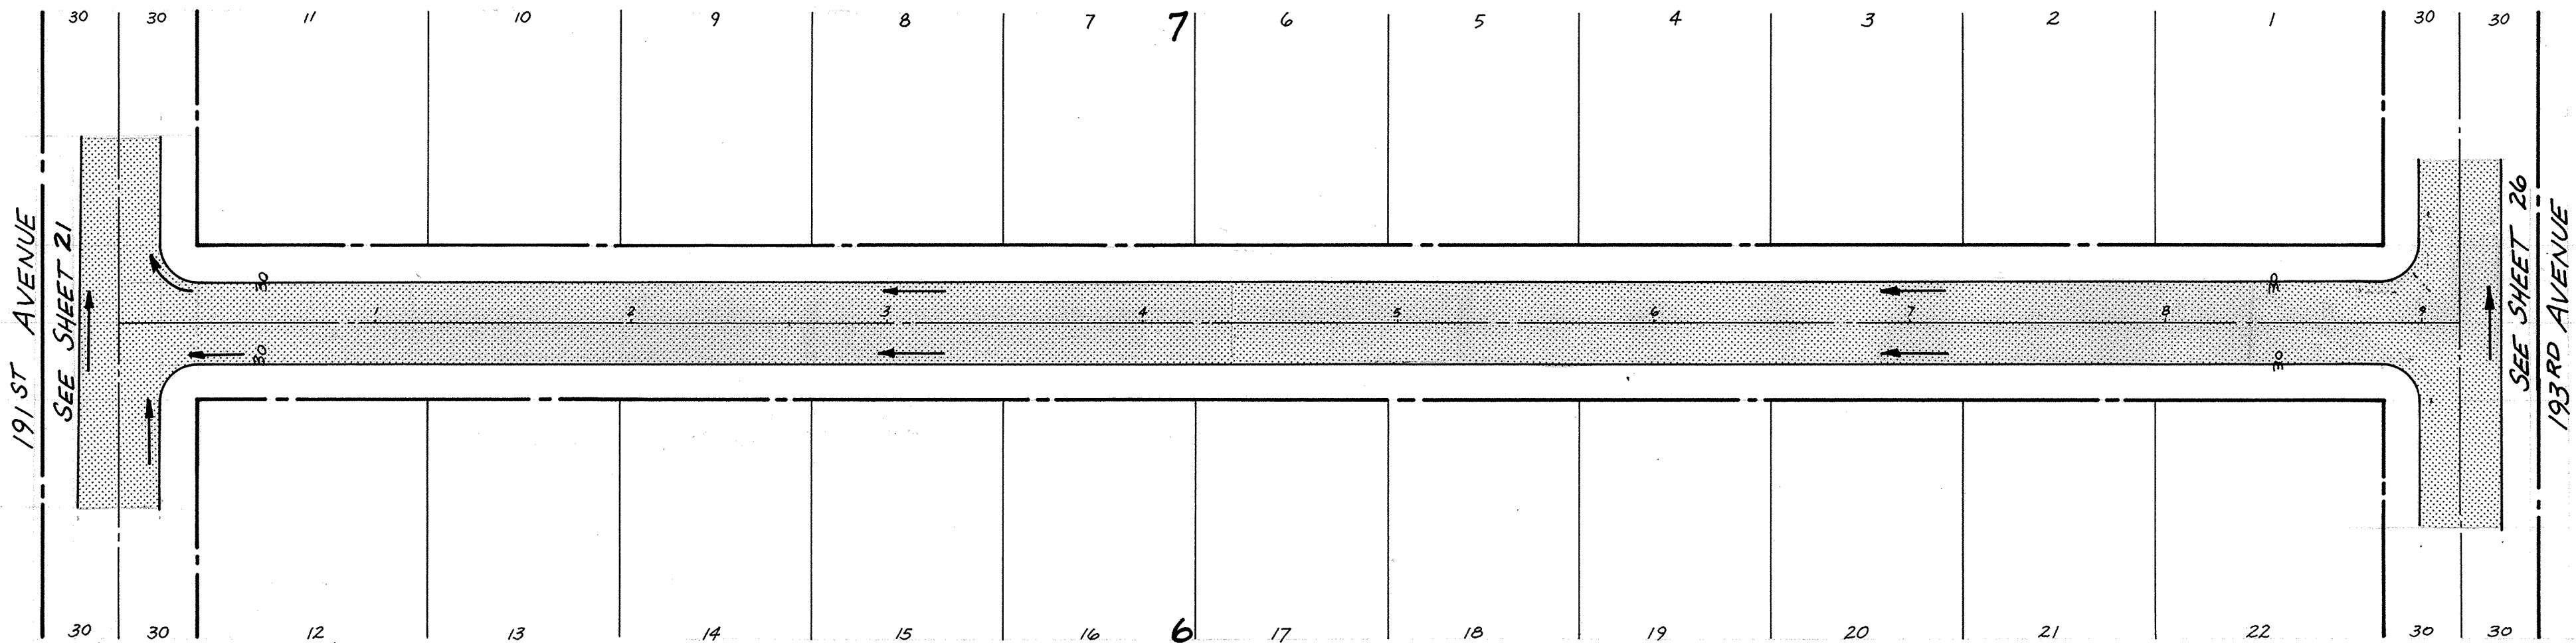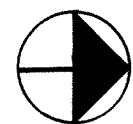

Maier Stewart & Associates Inc.
CONSULTING ENGINEERS
480 CEDAR STREET (612) 227-9475 ST. PAUL, MINNESOTA 55101

DATE	DESCRIPTION	DESIGNED
8/27/86	PROFILE	CHECKED
		DRAWN <i>NRJ</i>
		GRAPHIC SCALE
		0 HORIZ. 50
		0 VERT. 5

CITY OF ELK RIVER
DEERFIELD 3RD ADDITION
STREET CONSTRUCTION
WILSON STREET

DATE MAY 1986 SHEET 24 OF 31 SHEETS PROJECT NO. 230-020