
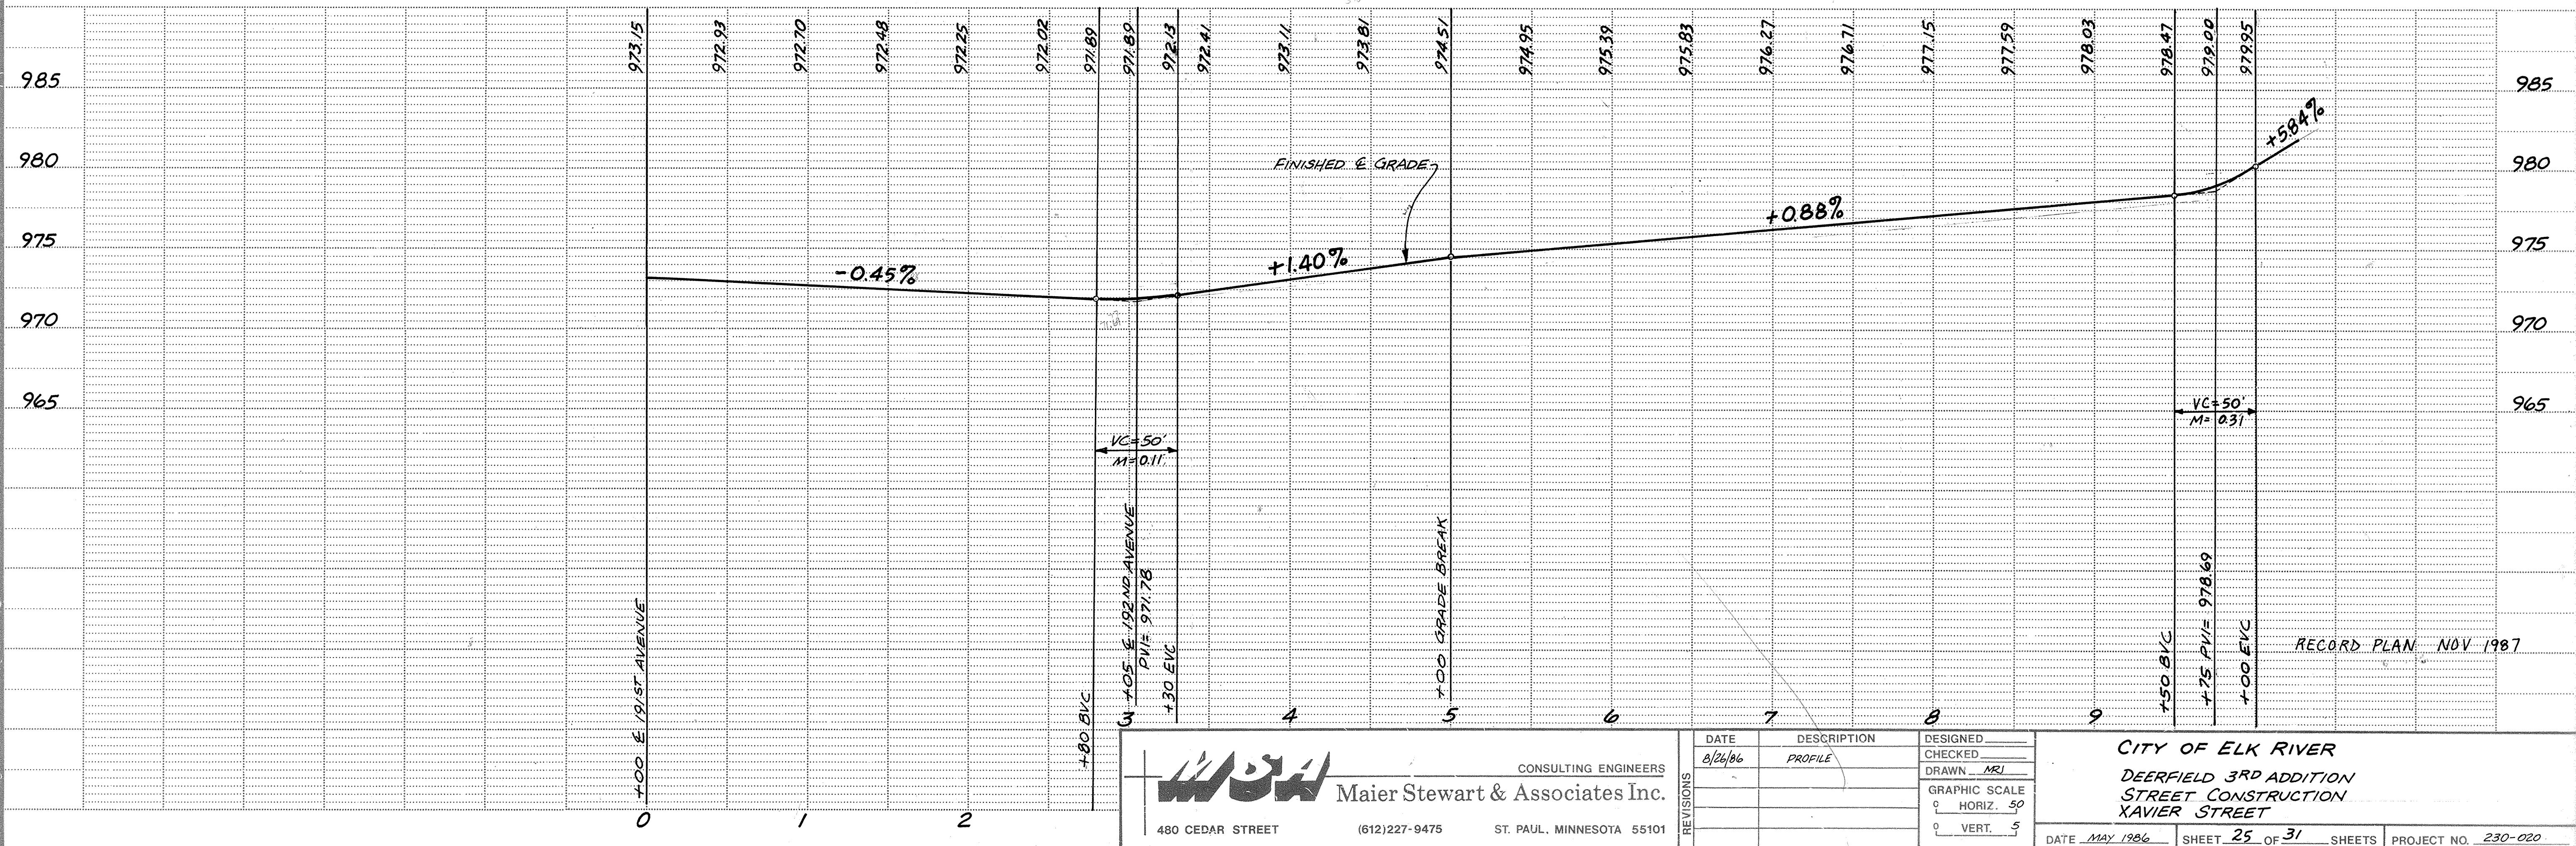


XAVIER STREET

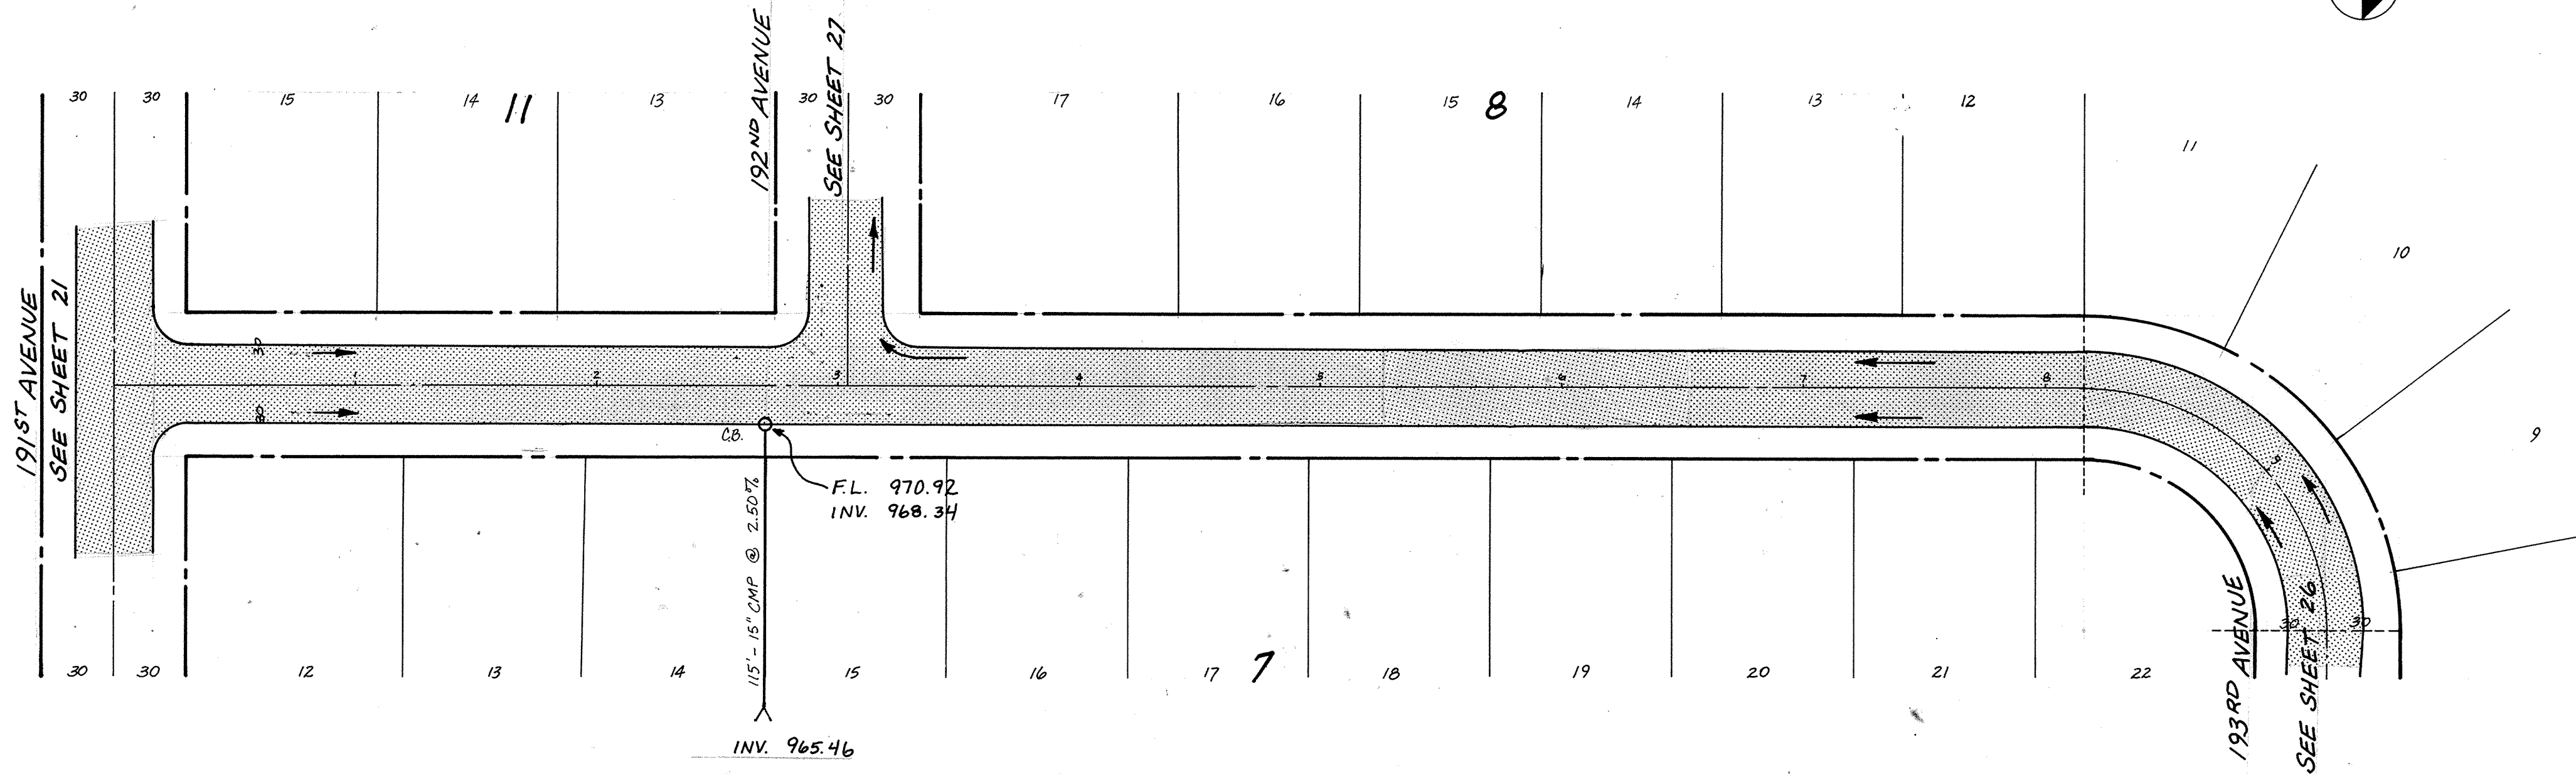

Maier Stewart & Associates Inc.
CONSULTING ENGINEERS
480 CEDAR STREET (612)227-9475 ST. PAUL, MINNESOTA 55101

DATE	DESCRIPTION	DESIGNED
8/26/86	PROFILE	CHECKED
		DRAWN MRL
		GRAPHIC SCALE
		0 HORIZ. 50
		0 VERT. 5

CITY OF ELK RIVER
DEERFIELD 3RD ADDITION
STREET CONSTRUCTION
XAVIER STREET
DATE MAY 1986 SHEET 25 OF 31 SHEETS PROJECT NO. 230-020