




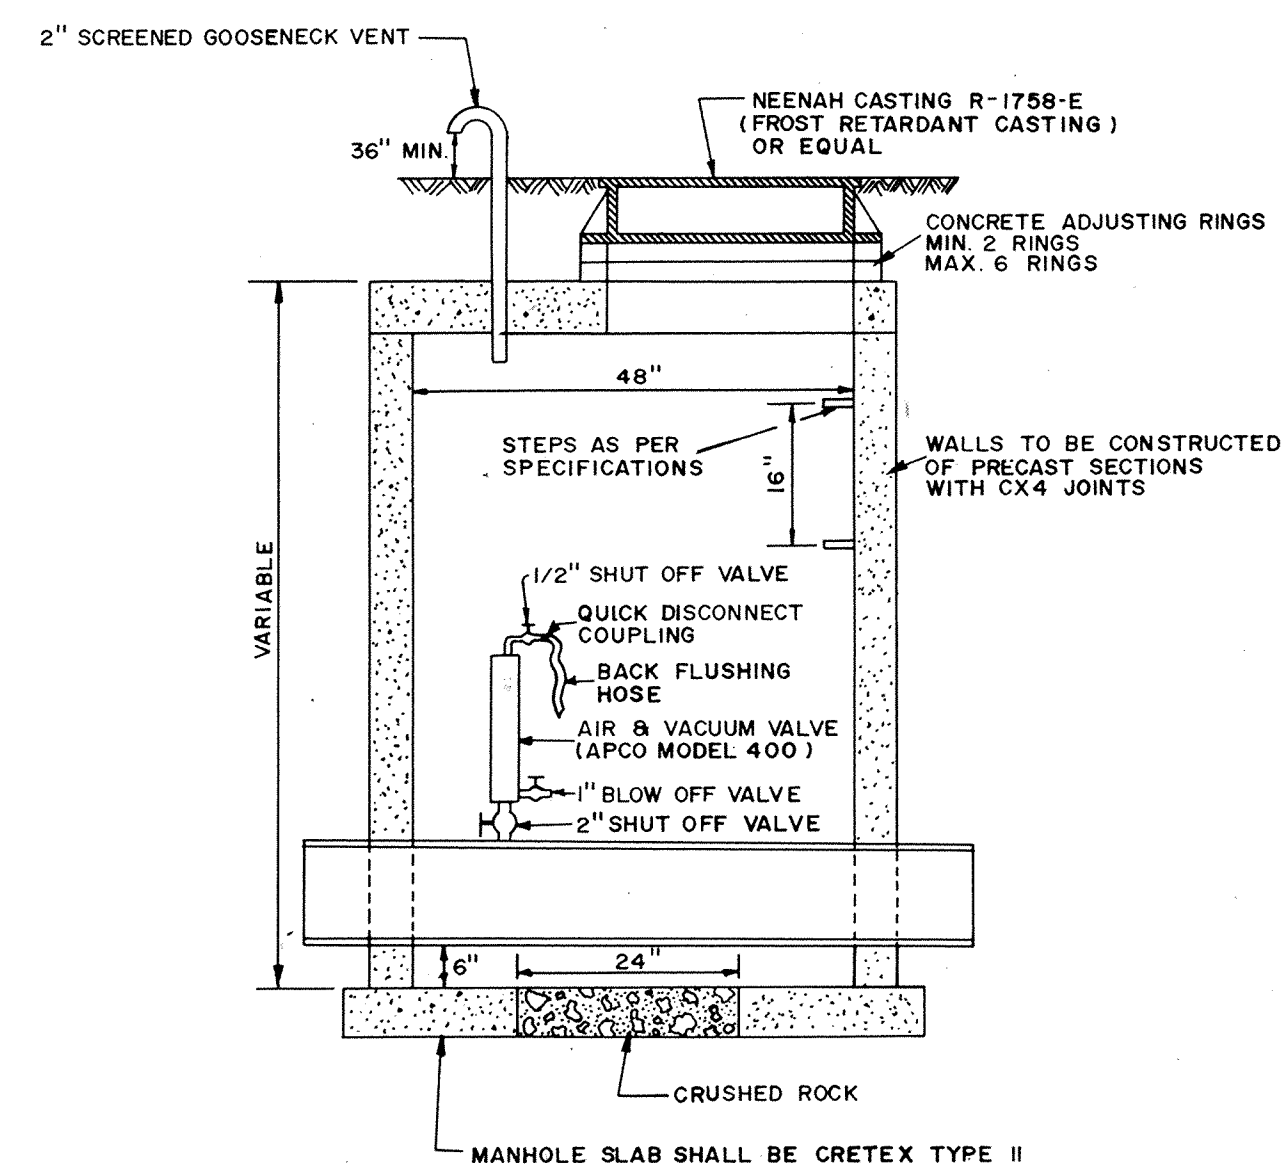


STANDARD AIR RELIEF MANHOLE

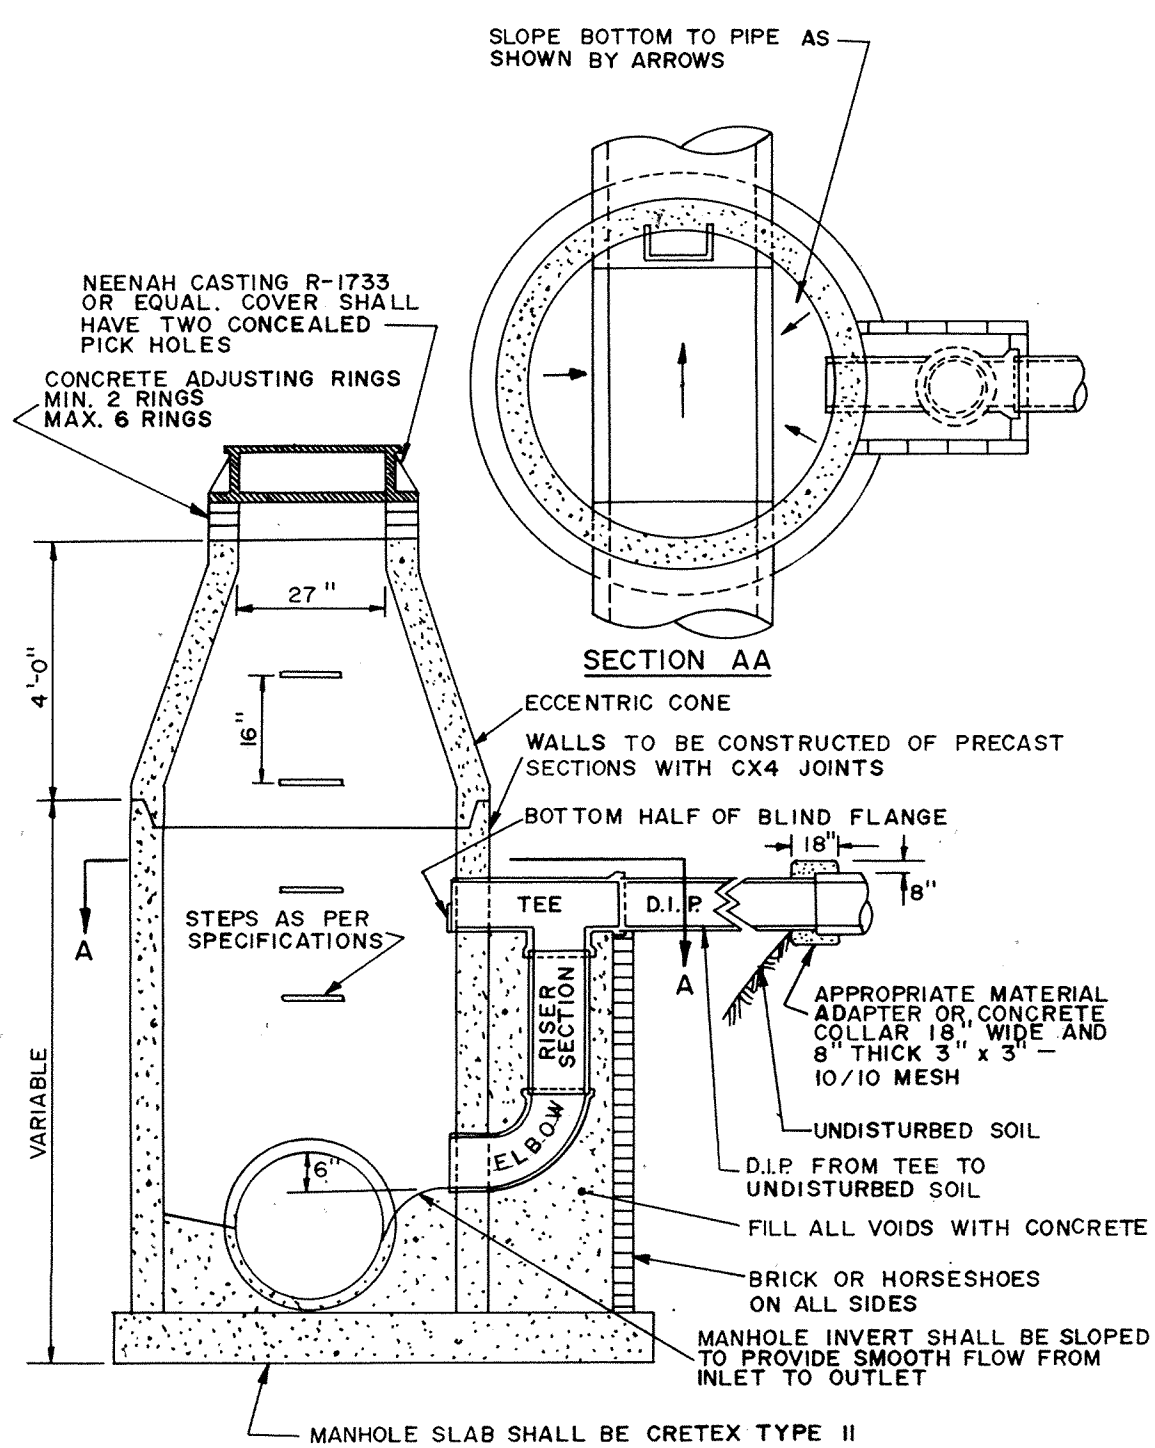


OUTSIDE DROP MANHOLE

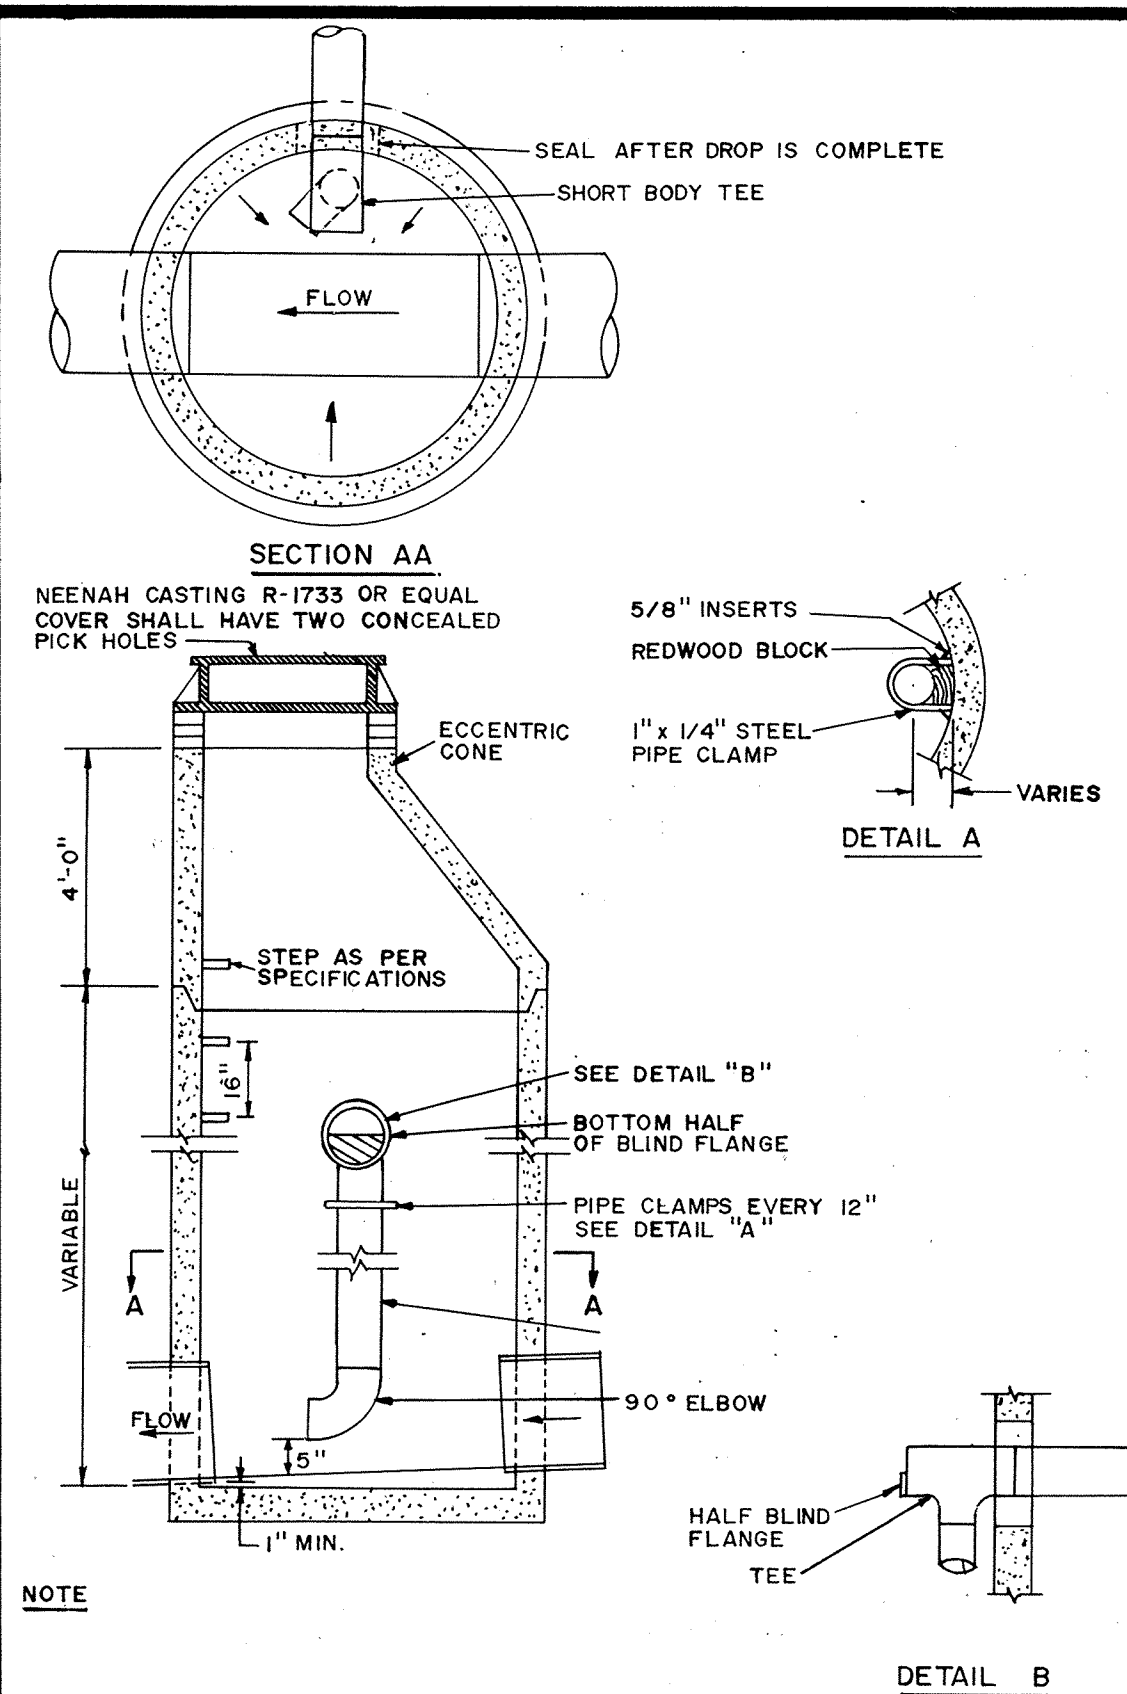


INSIDE DROP MANHOLE

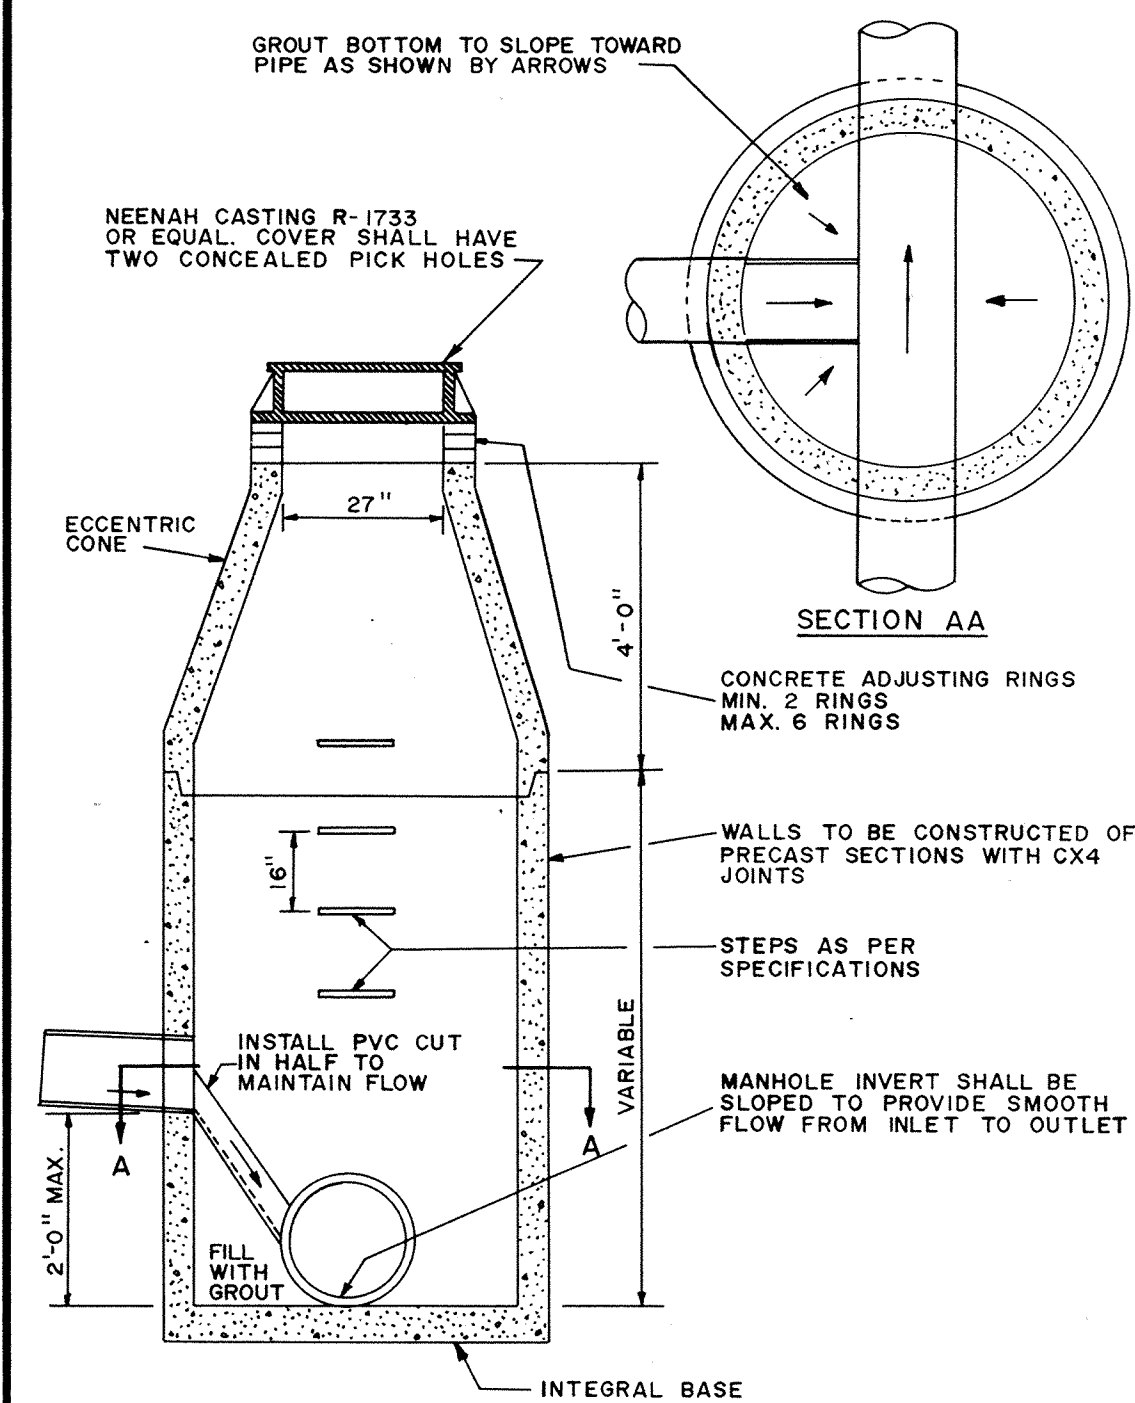


INSIDE DROP MANHOLE (2 FEET OR LESS)

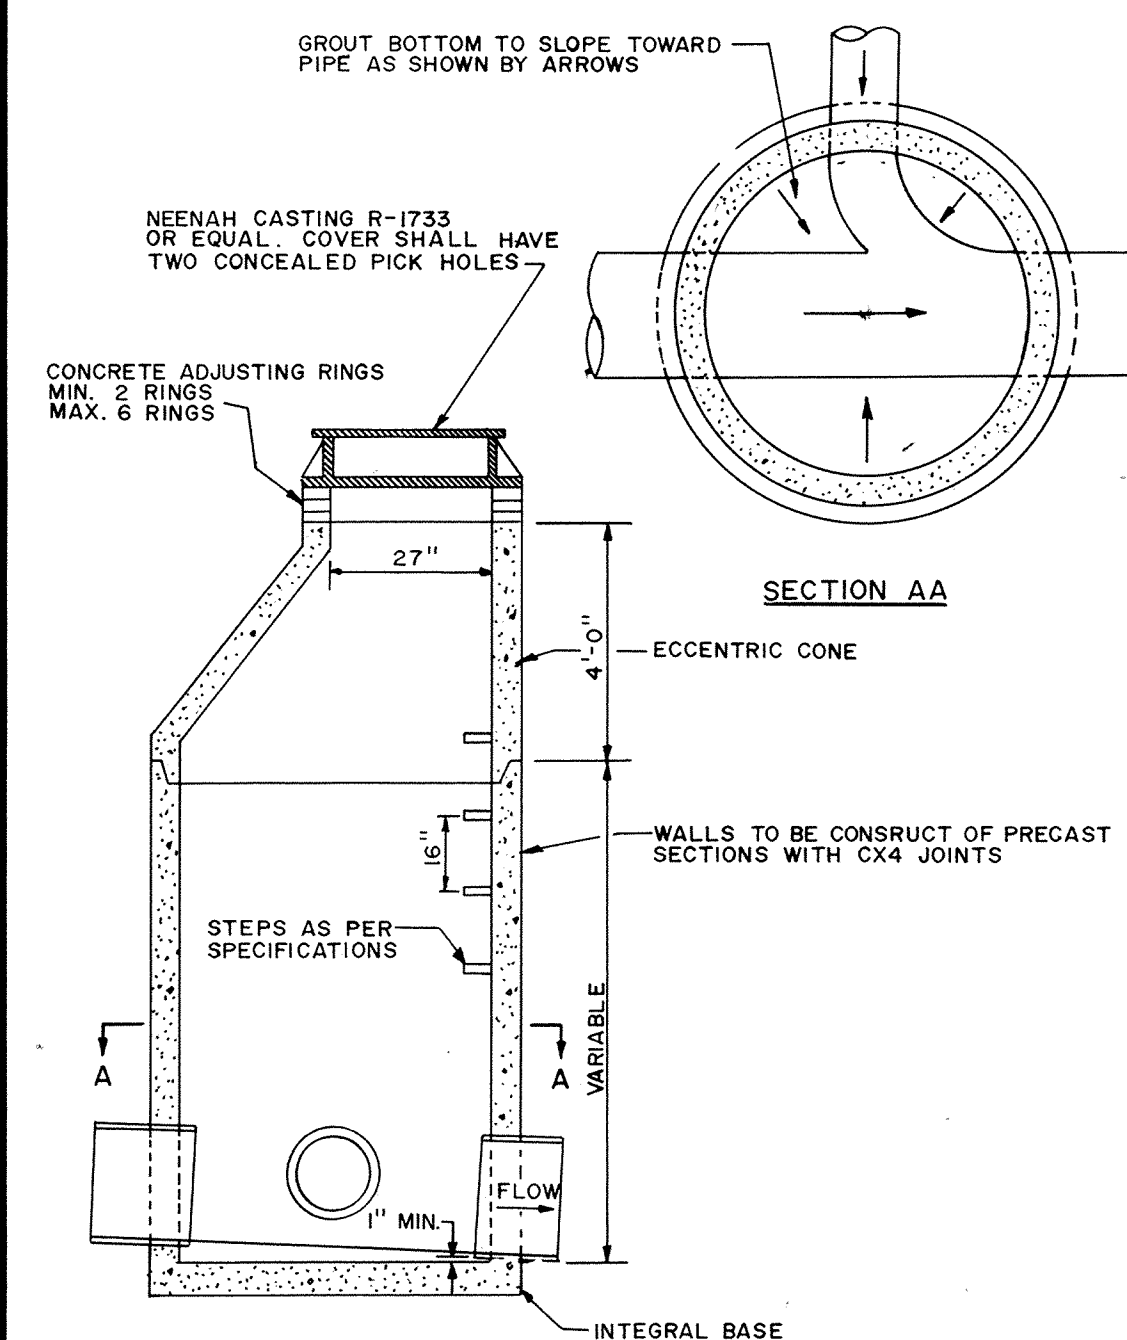


STANDARD MANHOLE

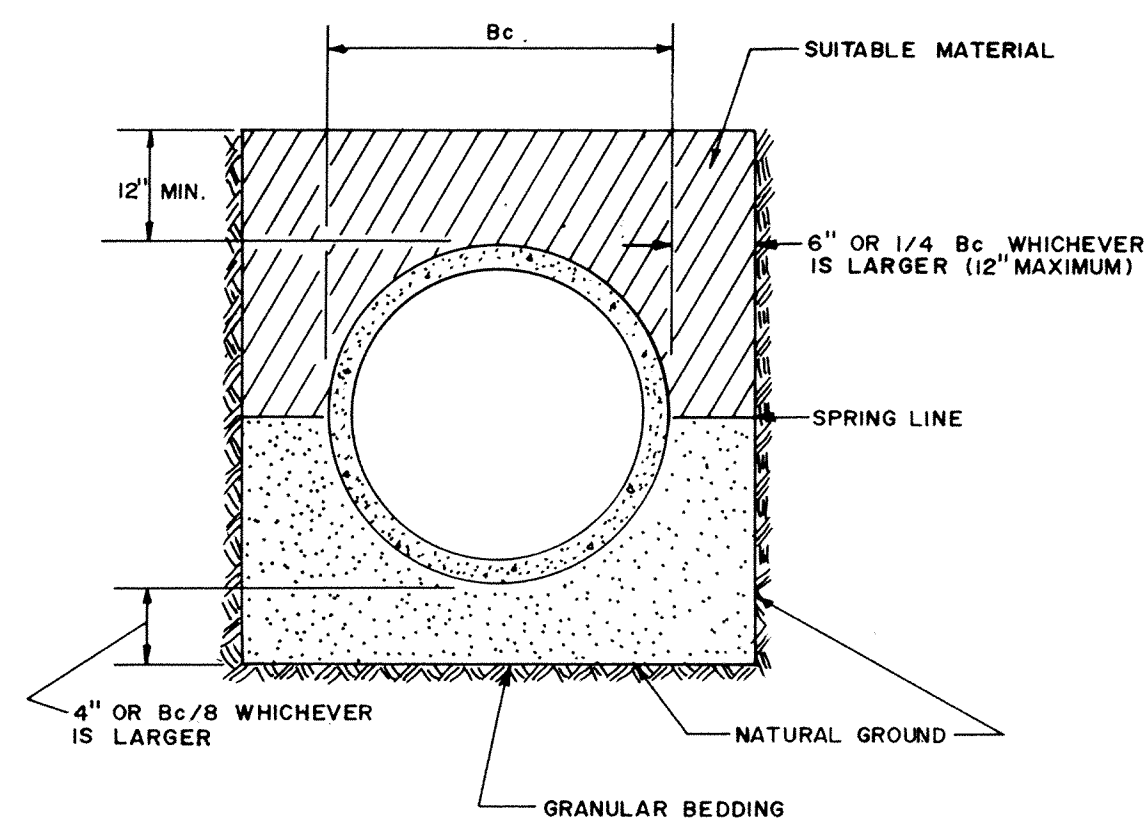


CLASS B PIPE BEDDING

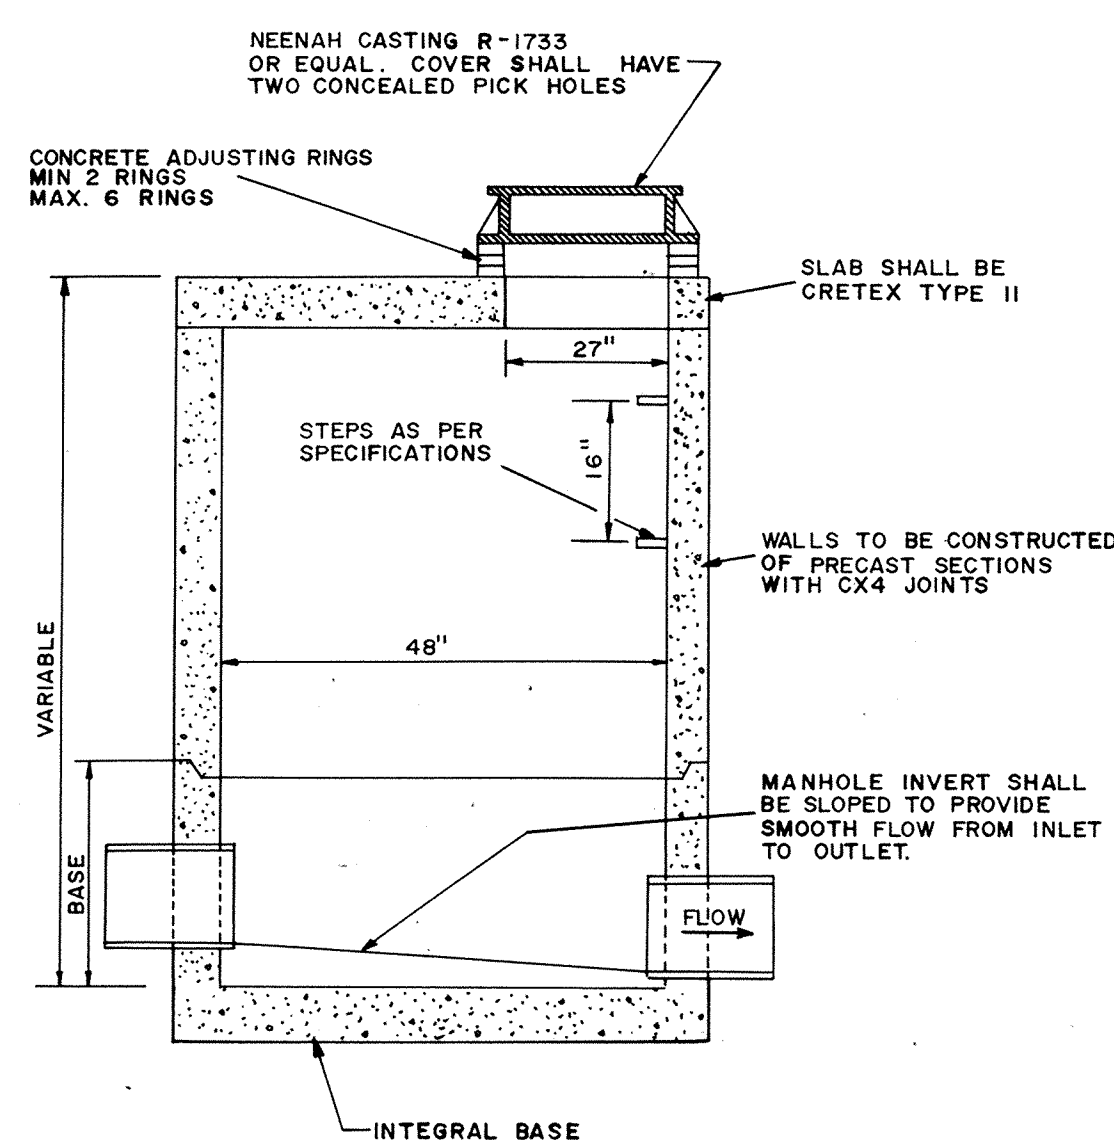

SLAB TOP MANHOLE

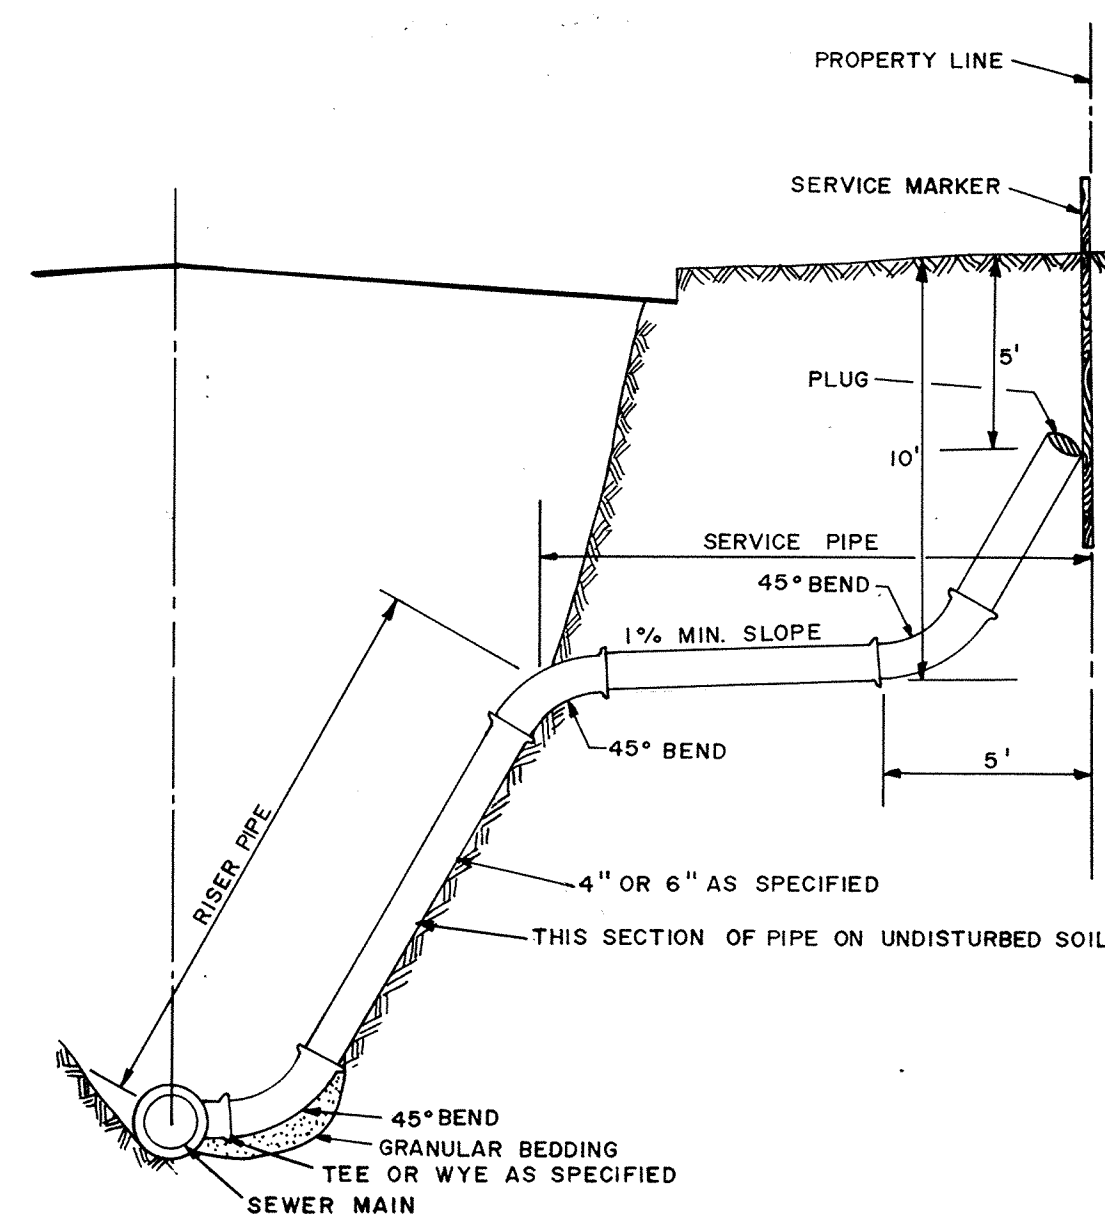

SERVICE RISER SECTION

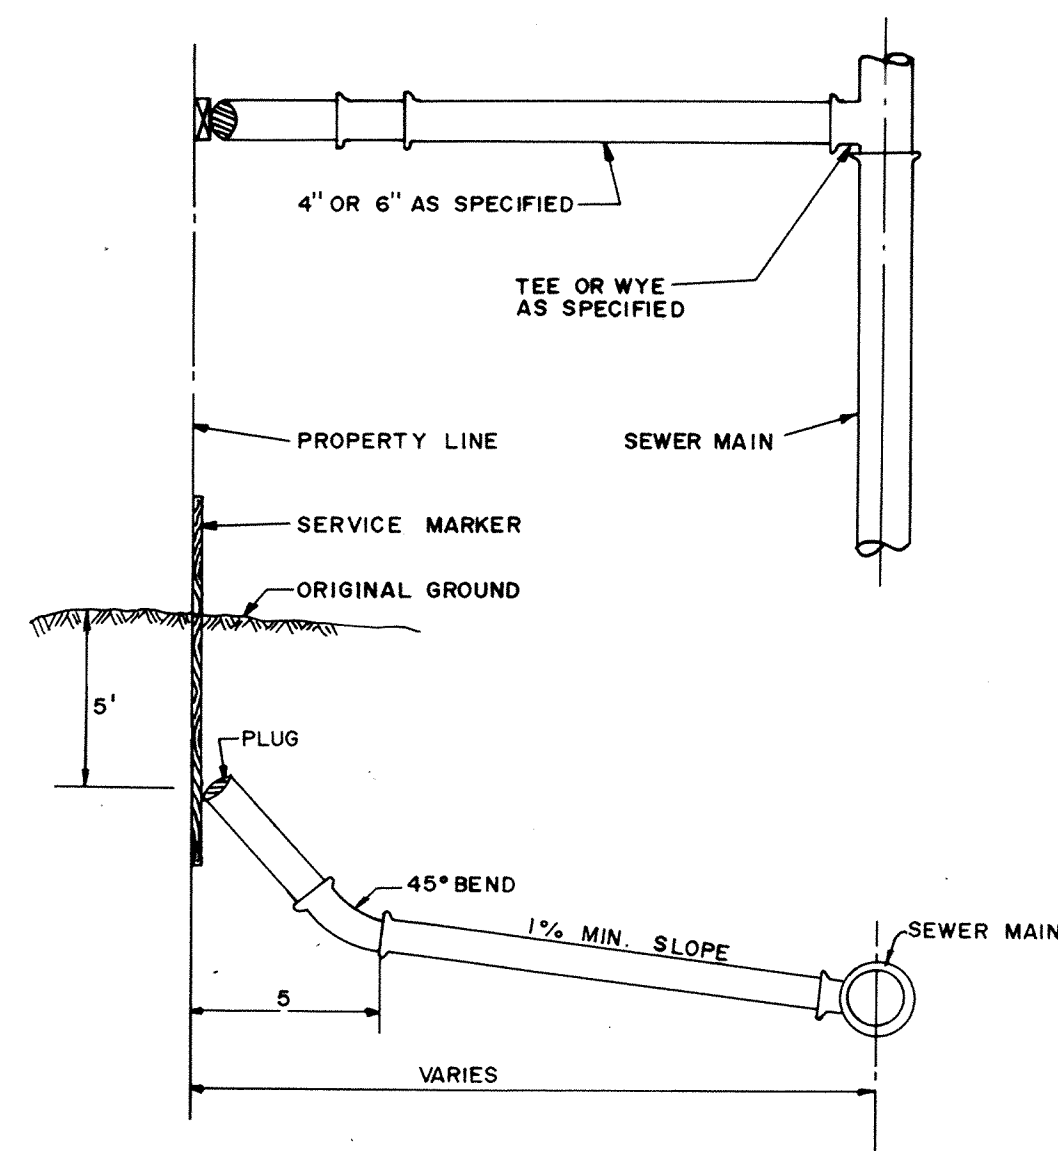

TYPICAL HOUSE SERVICE