
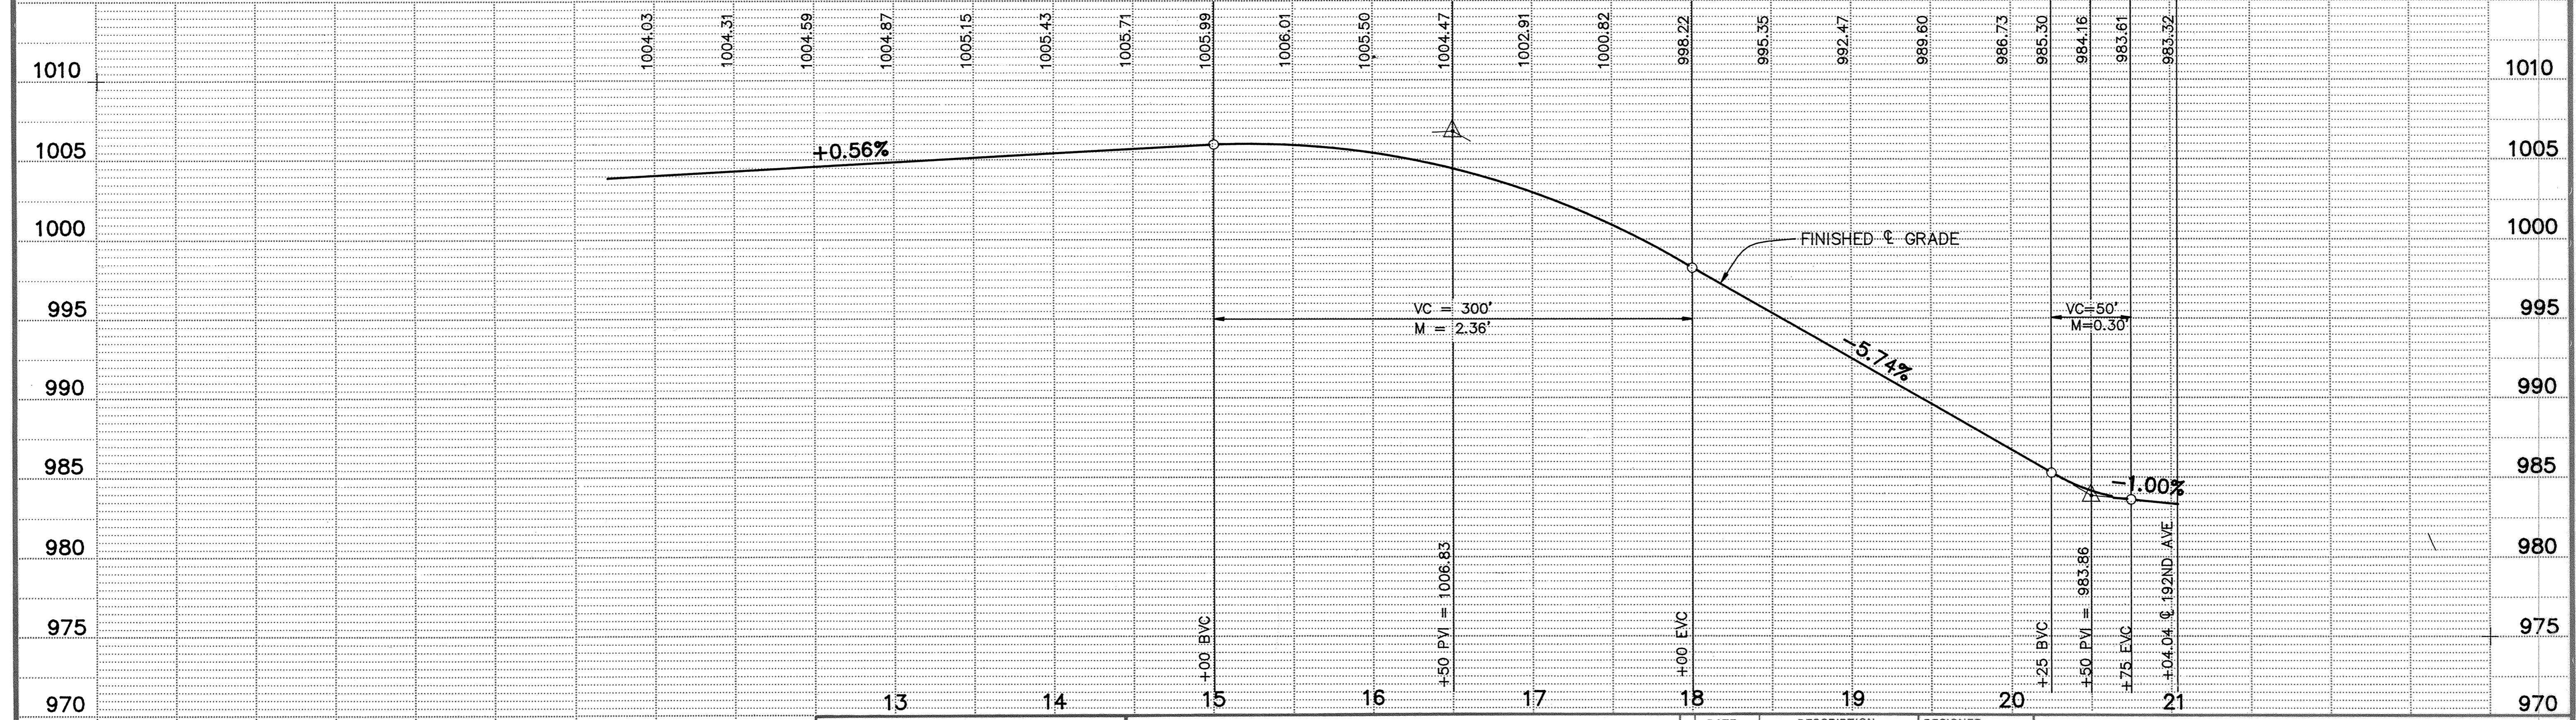
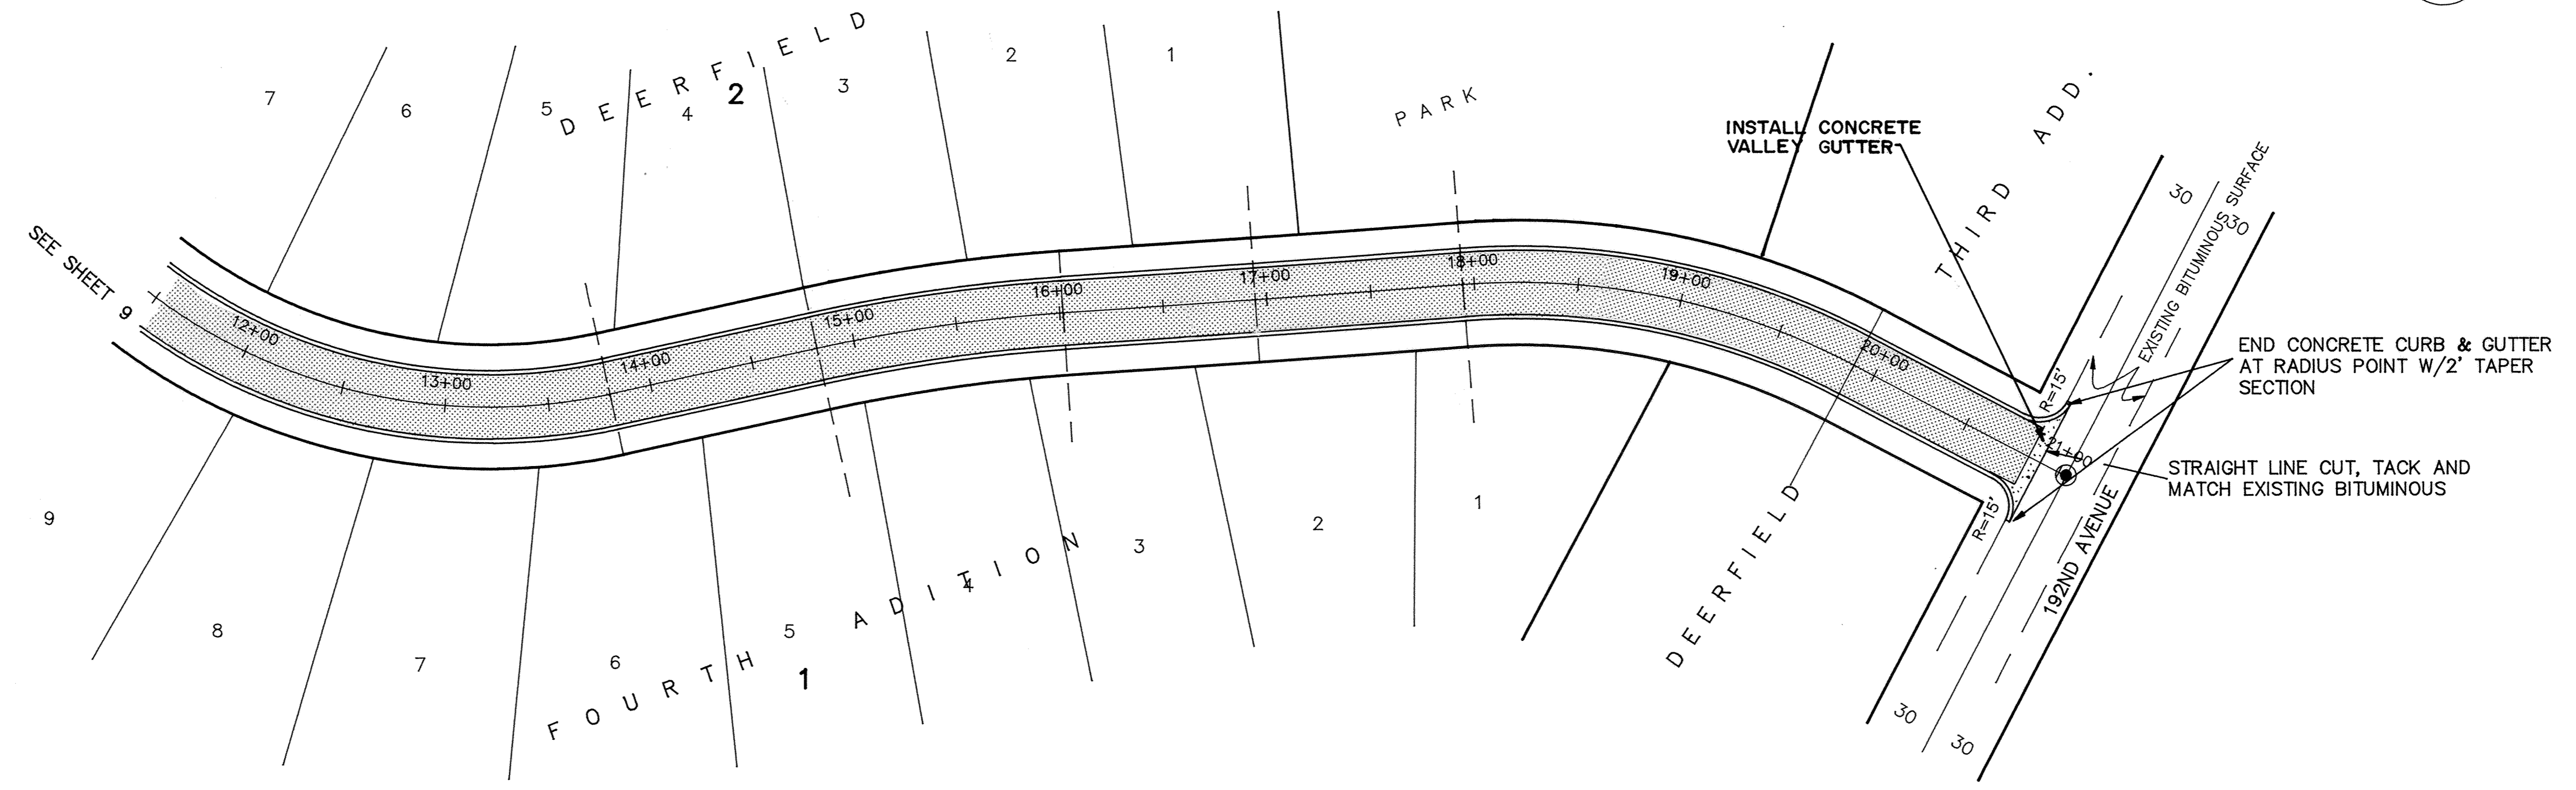


DRAWING NUMBER
 DEERF-489
 10
 CITY OF ELK RIVER
 STREET CONSTRUCTION
 CARSON STREET
 PROJECT NO. 230-073
 SHEET 10 OF 16 SHEETS
 DATE JULY, 1989

CARSON STREET

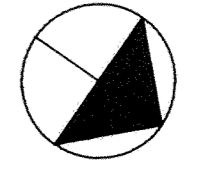

I HEREBY CERTIFY THAT THIS PLAN, SPECIFICATION, OR REPORT WAS PREPARED BY ME OR UNDER MY DIRECT SUPERVISION AND THAT I AM A DULY REGISTERED PROFESSIONAL ENGINEER UNDER THE LAWS OF THE STATE OF MINNESOTA.
Terry J. Mauer
 DATE 8/21/89 REG. NO. 15314

CONSULTING ENGINEERS
Maier Stewart & Associates Inc.
 1959 SLOAN PLACE (612) 774-6021 ST. PAUL, MINNESOTA 55117

DATE	DESCRIPTION	DESIGNED	CHECKED

DRAWN *[Signature]*
 GRAPHIC SCALE
 HORIZ. 50
 VERT. 5

CITY OF ELK RIVER
 STREET CONSTRUCTION
 CARSON STREET

DATE JULY, 1989 SHEET 10 OF 16 SHEETS PROJECT NO. 230-073