
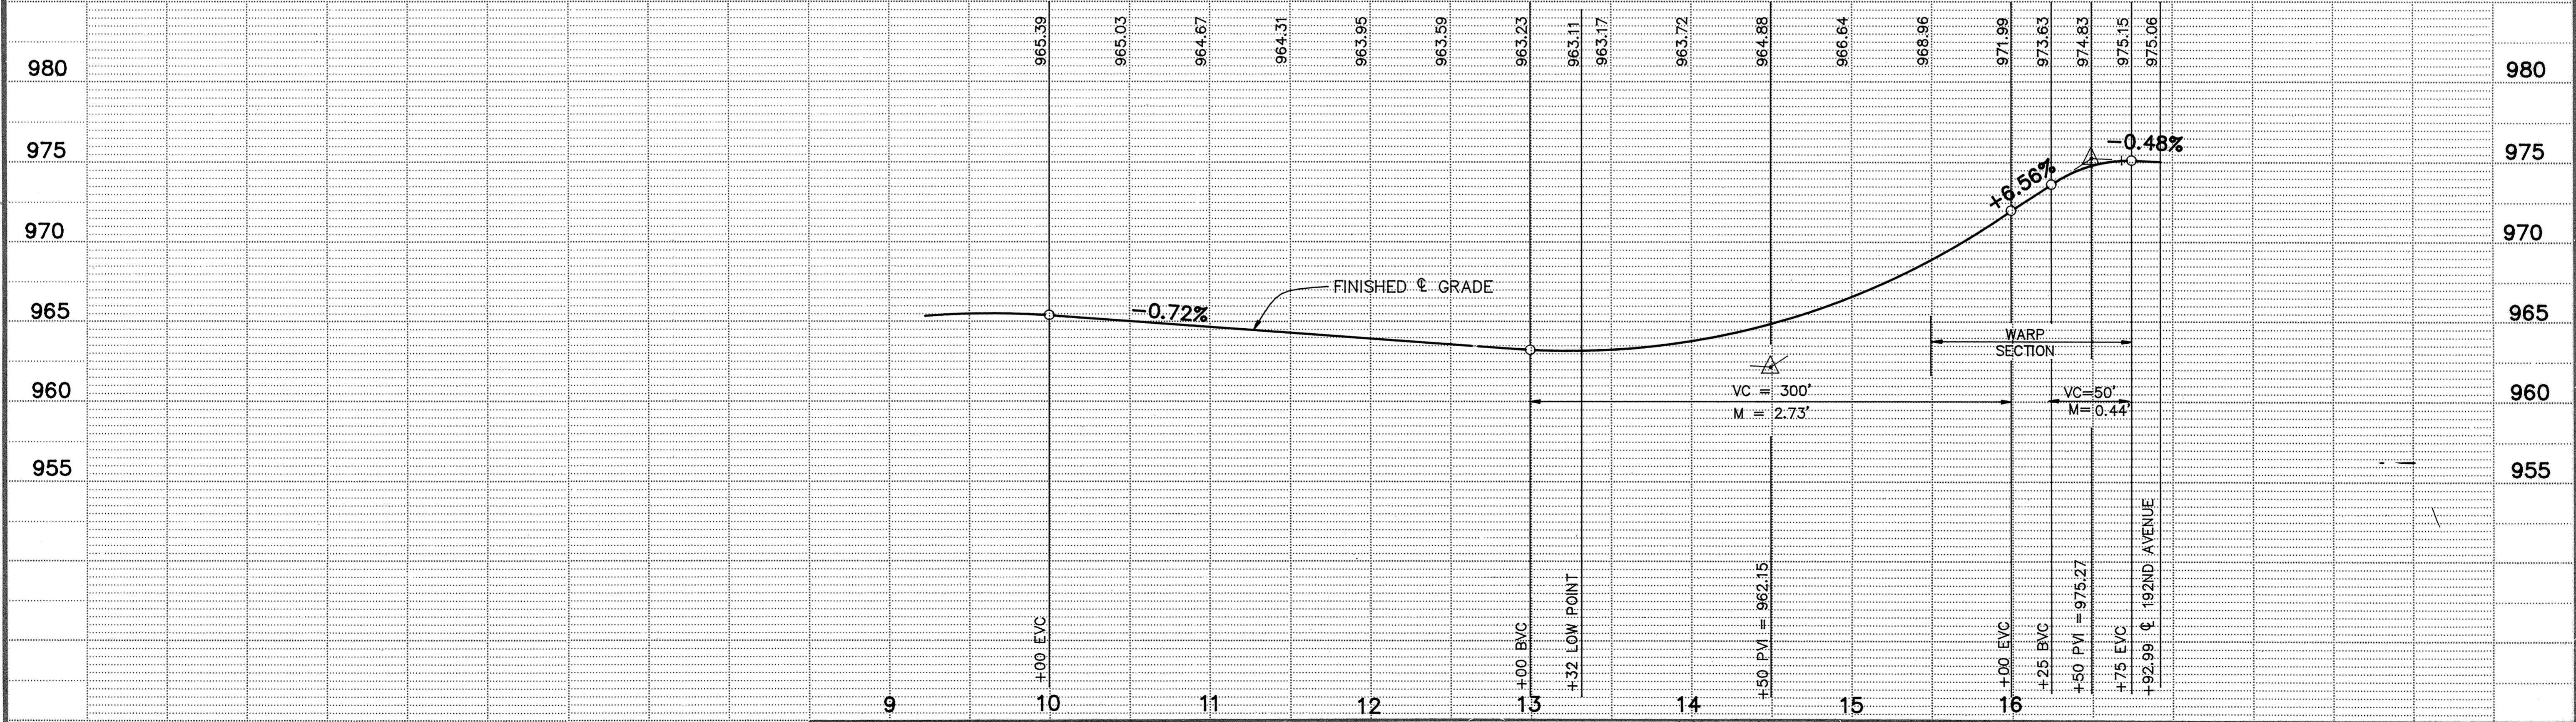
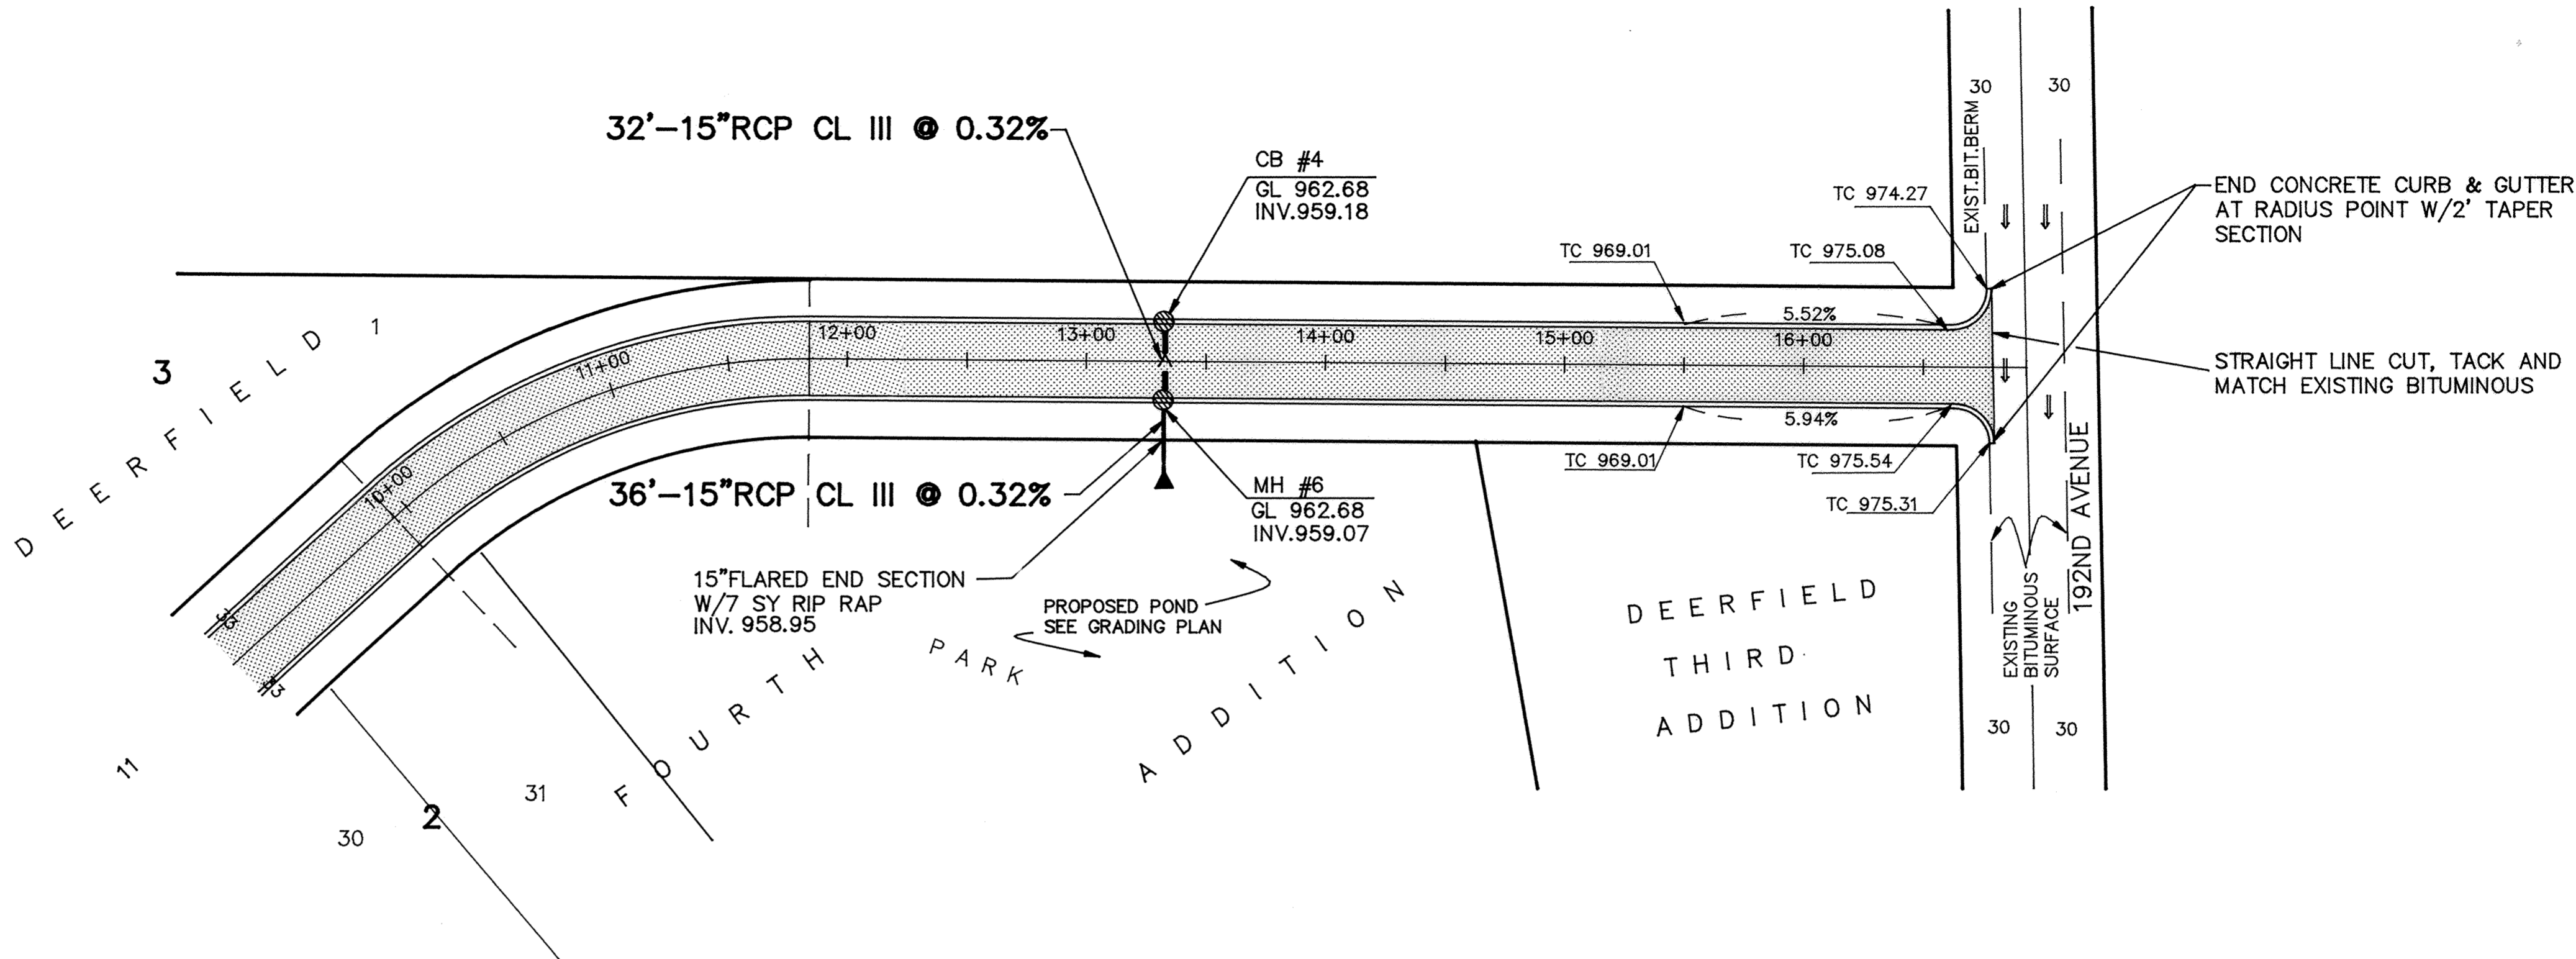


DODGE STREET

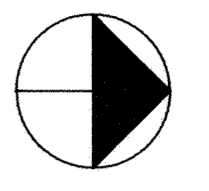

I HEREBY CERTIFY THAT THIS PLAN, SPECIFICATION, OR REPORT WAS PREPARED BY ME OR UNDER MY DIRECT SUPERVISION AND THAT I AM A DULY REGISTERED PROFESSIONAL ENGINEER UNDER THE LAWS OF THE STATE OF MINNESOTA.

Tony Maurer
 DATE: 8/21/89 REG. NO. 15316

MSA CONSULTING ENGINEERS
Maier Stewart & Associates Inc.
 1959 SLOAN PLACE (612) 774-6021 ST. PAUL, MINNESOTA 55117

| DATE | DESCRIPTION | DESIGNED | CHECKED | DRAWN |
|------|-------------|----------|---------|-------|
| | | | | 997 |

GRAPHIC SCALE
 0 HORIZ. 50'
 0 VERT. 5'

CITY OF ELK RIVER
 STORM SEWER AND STREET
 DODGE STREET

DATE: JULY, 1989 SHEET 12 OF 16 SHEETS PROJECT NO. 230-073