

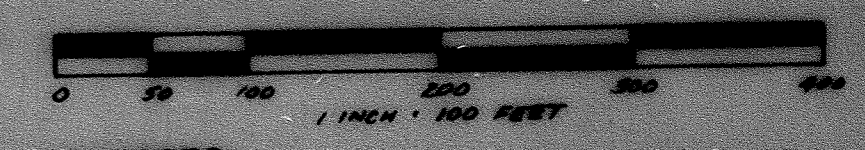


SAICO PRODUCTS • NEW HOPE, MINNESOTA  
 REVISION BY PART NUMBER 8928  
 SAICO PRODUCTS • NEW HOPE, MINNESOTA  
 REVISION BY PART NUMBER 8928  
 SAICO PRODUCTS • NEW HOPE, MINNESOTA  
 REVISION BY PART NUMBER 8928  
 SAICO PRODUCTS • NEW HOPE, MINNESOTA  
 REVISION BY PART NUMBER 8928

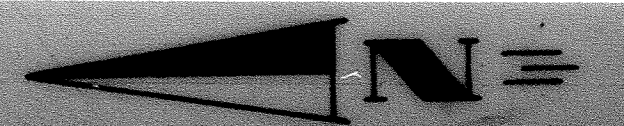

- NOTES:
- EXISTING 2 FOOT CONTOURS
  - PROPOSED ELEVATION
  - PROPOSED BUILDING SITE  
(WITH PROPOSED GROUND ELEVATION AT FRONT OF HOUSE)
  - PROPOSED CONTOURS

LEGAL DESCRIPTION:  
 OUTLOT 8,  
 DEERFIELD THIRD ADDITION,  
 SHERBURNE COUNTY, MINNESOTA.

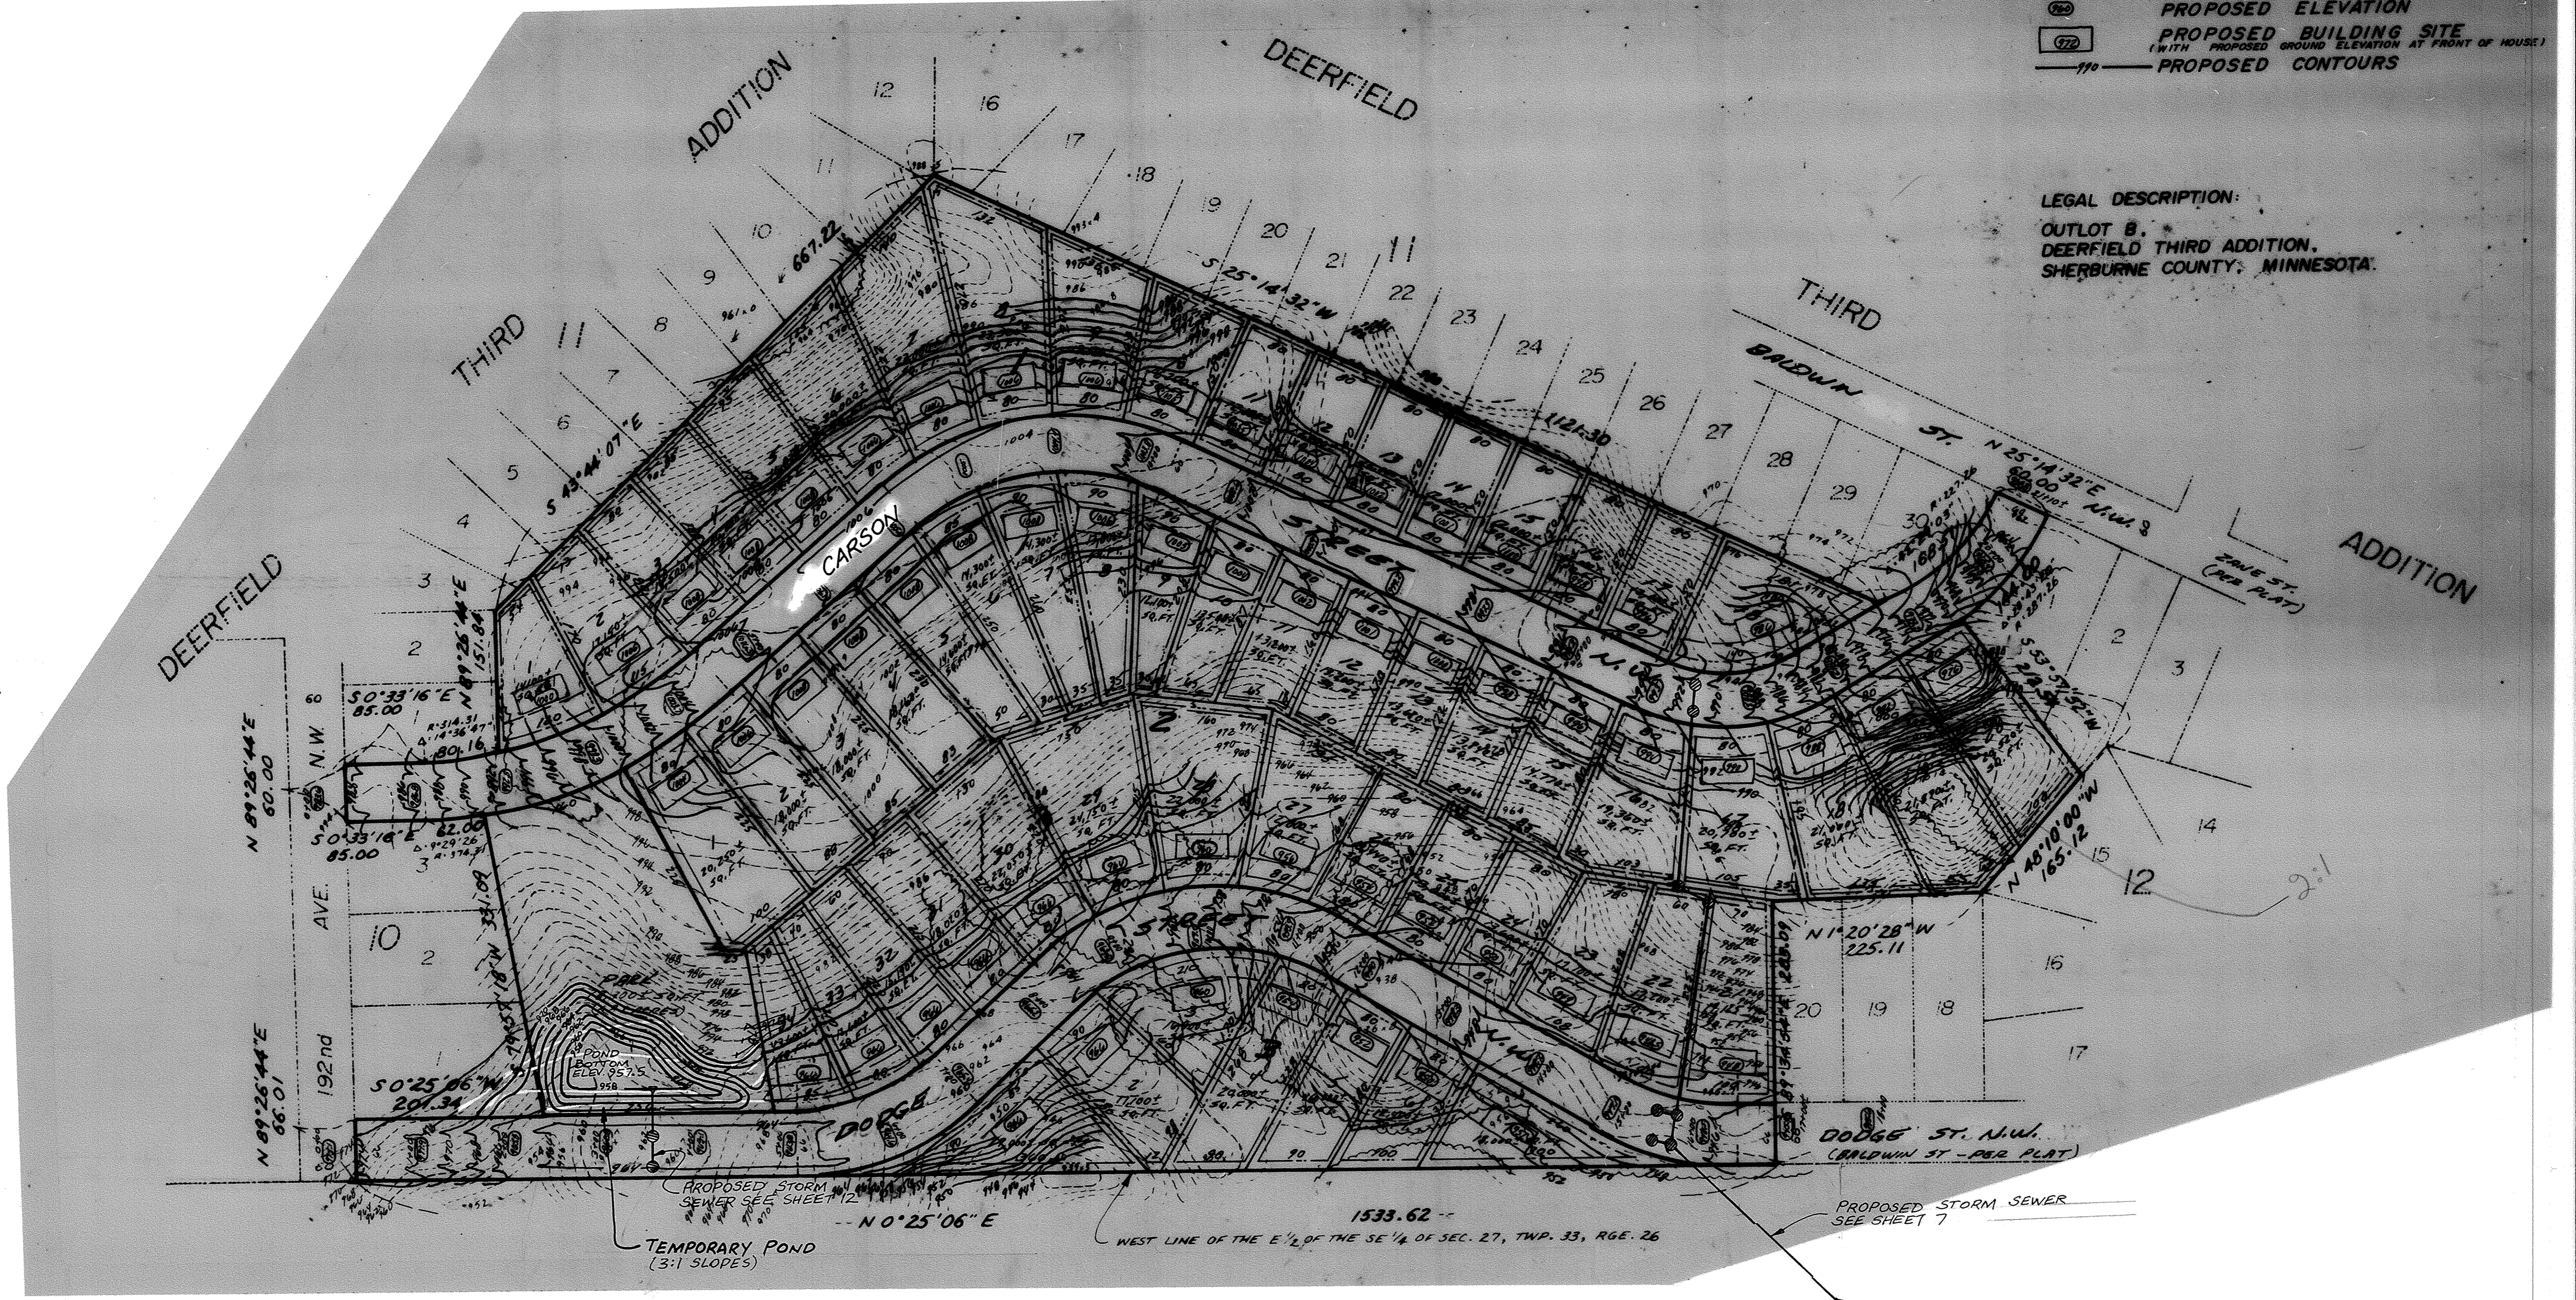

I HEREBY CERTIFY THAT THIS PLAN, SPECIFICATION, OR REPORT WAS PREPARED BY ME OR UNDER MY DIRECT SUPERVISION AND THAT I AM A DULY REGISTERED PROFESSIONAL ENGINEER UNDER THE LAWS OF THE STATE OF MINNESOTA.  
*Terry J. Maurer*  
 DATE 8/21/89 REG. NO. 15316

**MSA** CONSULTING ENGINEERS  
**Maier Stewart & Associates Inc.**  
 1959 SLOAN PLACE (612)774-6021 ST. PAUL, MINNESOTA 55117

DATE	DESCRIPTION	DESIGNED

REVISIONS

**CITY OF ELK RIVER**  
**DEERFIELD FOURTH ADDITION**  
**GRADING PLAN**

DATE JULY, 1989 SHEET 8 OF 16 SHEETS PROJECT NO. 230-073