




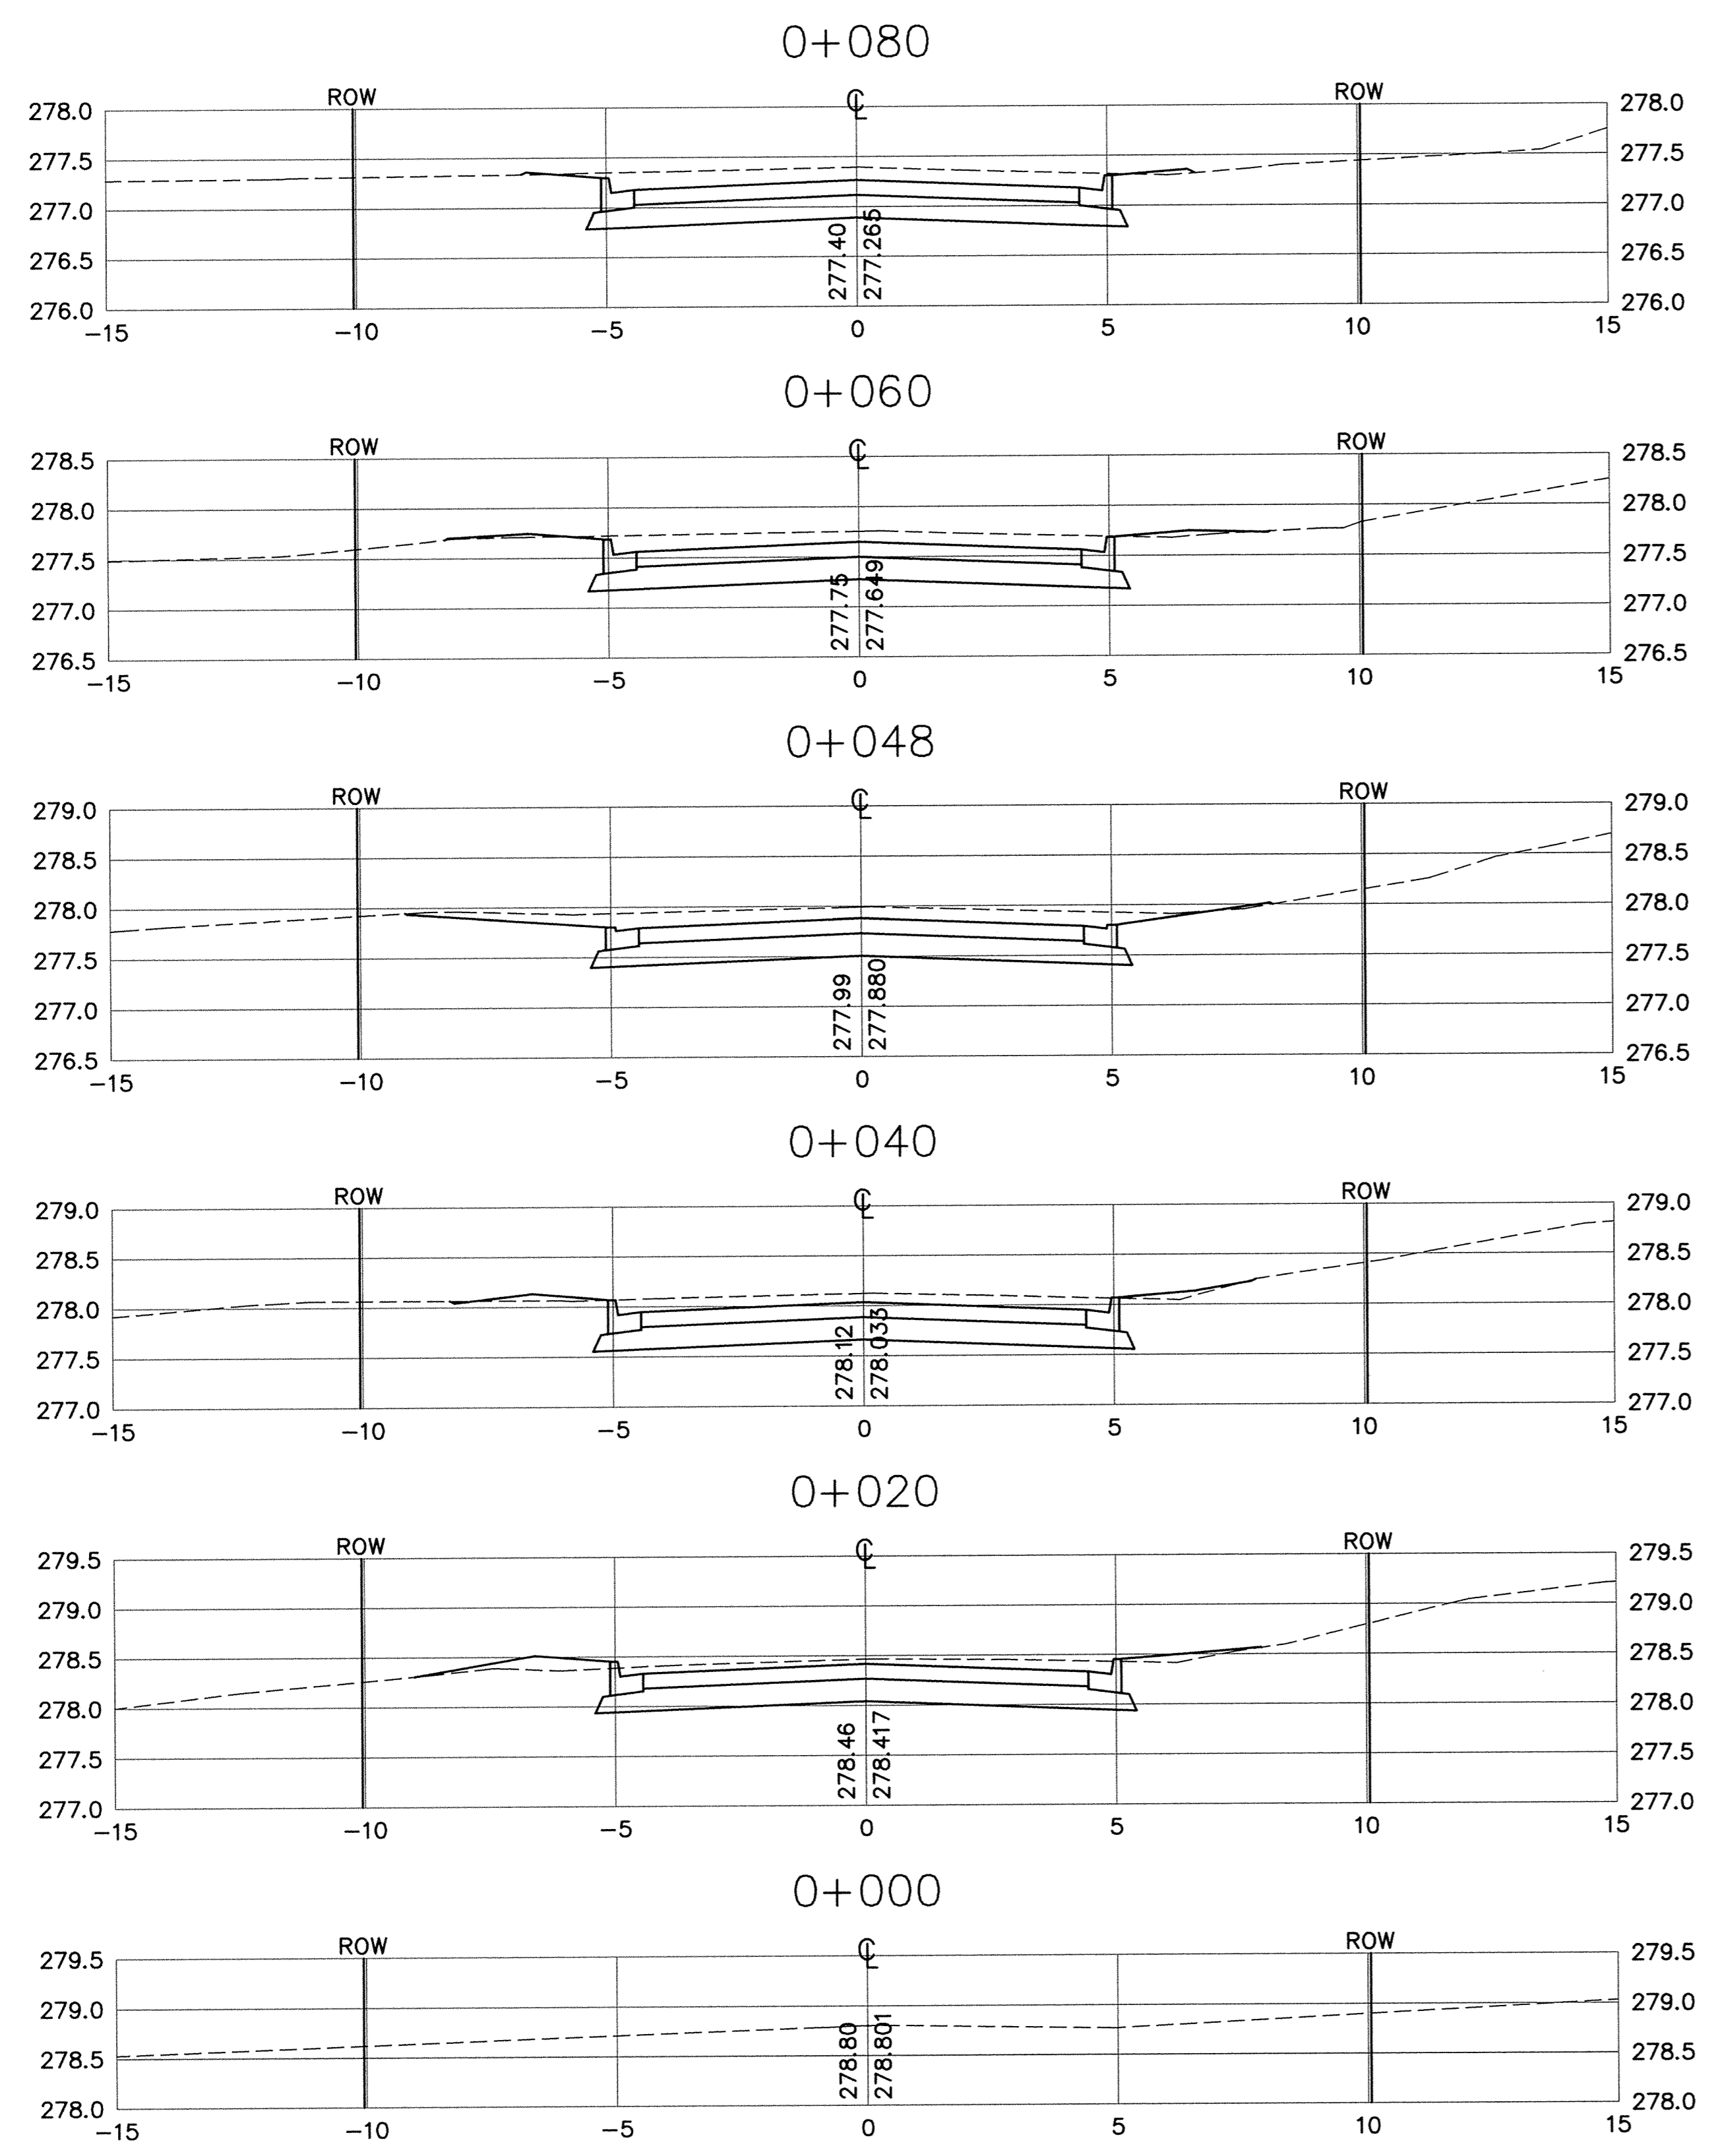


STATION	AREAS Square Meters		VOLUMES Cubic Meters		CUMULATIVE VOLUMES Cubic Meters	
	CUT	FILL	CUT	FILL	CUT	FILL
0+000	0.000	0.000	46.479	4.145	46.479	4.145
0+020	4.648	0.414	96.962	5.942	143.441	10.087
0+040	5.048	0.180	42.756	0.798	186.197	10.885
0+048	5.641	0.020	65.384	0.857	251.581	11.742
0+060	5.257	0.123	107.072	1.679	358.653	13.420
0+080	5.450	0.045	123.394	1.259	482.047	14.679
0+100	6.889	0.081	0.000	0.000	482.047	14.679

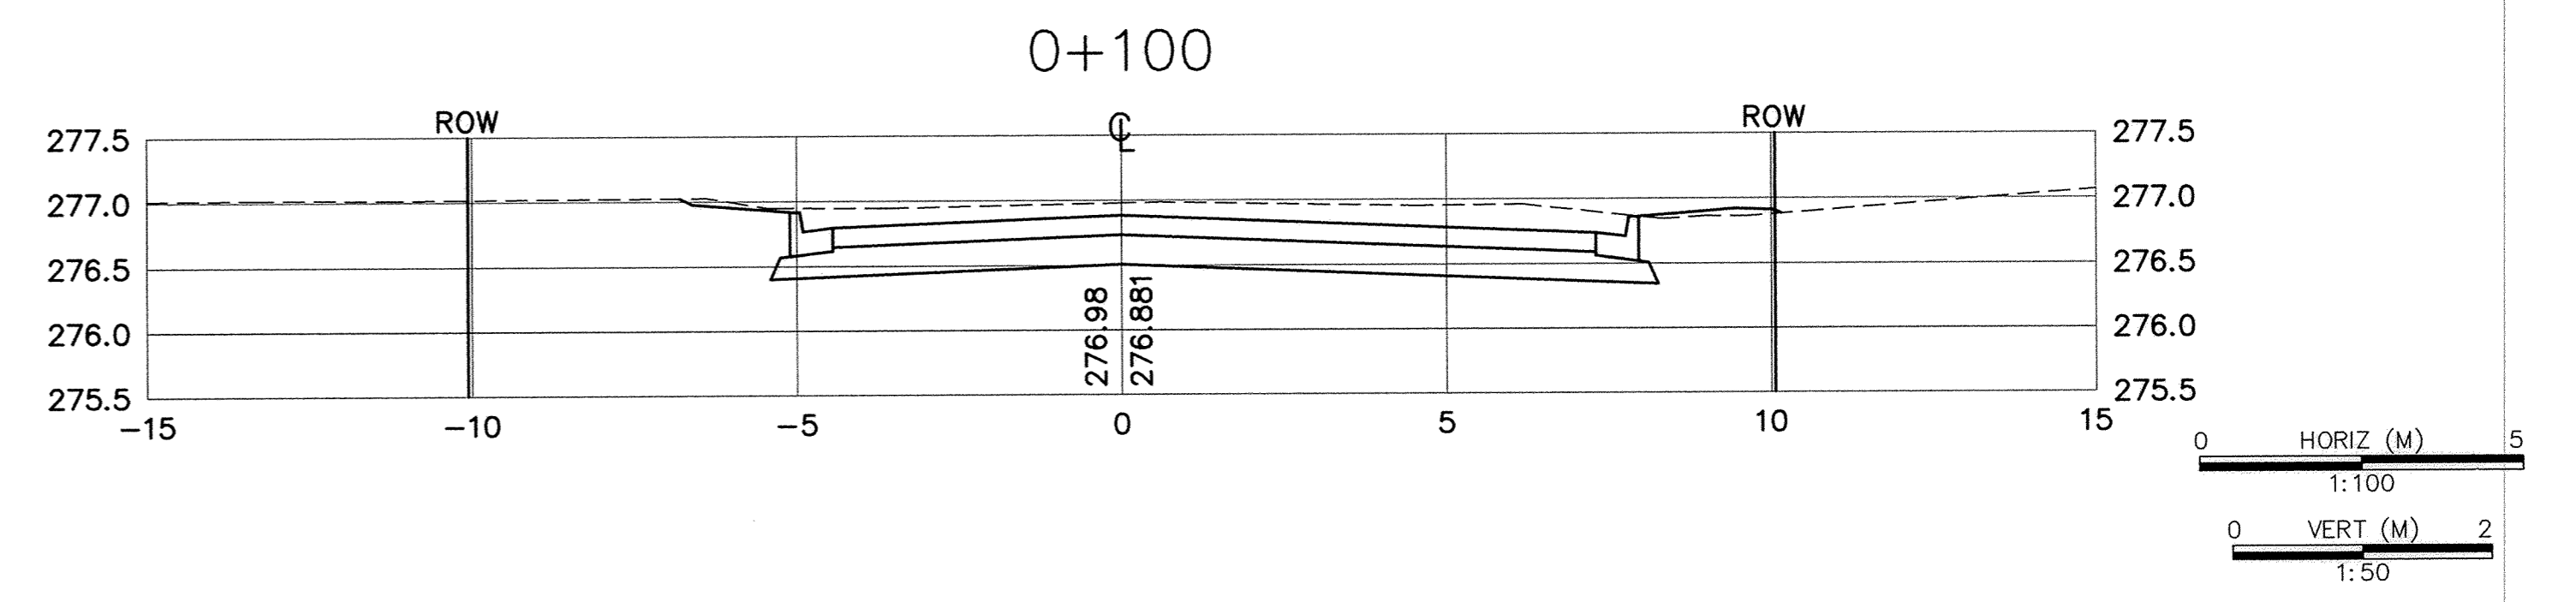

DESIGNED BY: AB JOB DATE: MARCH 1998
 DRAWN BY: Job JOB NUMBER: 800110J
 APPROVED: CAD DATE:
 CAD FILE: March 29, 2001 10:42:27 a.m.
 800110J\Draws\BALDWIN\X06.DWG

I HEREBY CERTIFY THAT THIS PLAN, SPECIFICATION,
 OR REPORT WAS PREPARED BY ME OR UNDER MY DIRECT
 SUPERVISION AND THAT I AM A DULY REGISTERED
 PROFESSIONAL ENGINEER UNDER THE LAWS OF THE
 STATE OF MINNESOTA.
 DATE: 10/15/98 REG. NO.: 15316

NO.	DATE	BY	REVISION DESCRIPTION

1326 ENERGY PARK DRIVE
 ST. PAUL, MINNESOTA 55108
 (612) 644-4389

 Howard R. Green Company
 CONSULTING ENGINEERS

CITY OF ELK RIVER
 EASTERN AREA
 PHASE I IMPROVEMENTS

STREET AND UTILITY IMPROVEMENTS
 CROSS SECTIONS
 THIRD STREET 0+000 TO 1+000

SHEET NO.
 C2-1X