


TYPICAL STREET SECTION

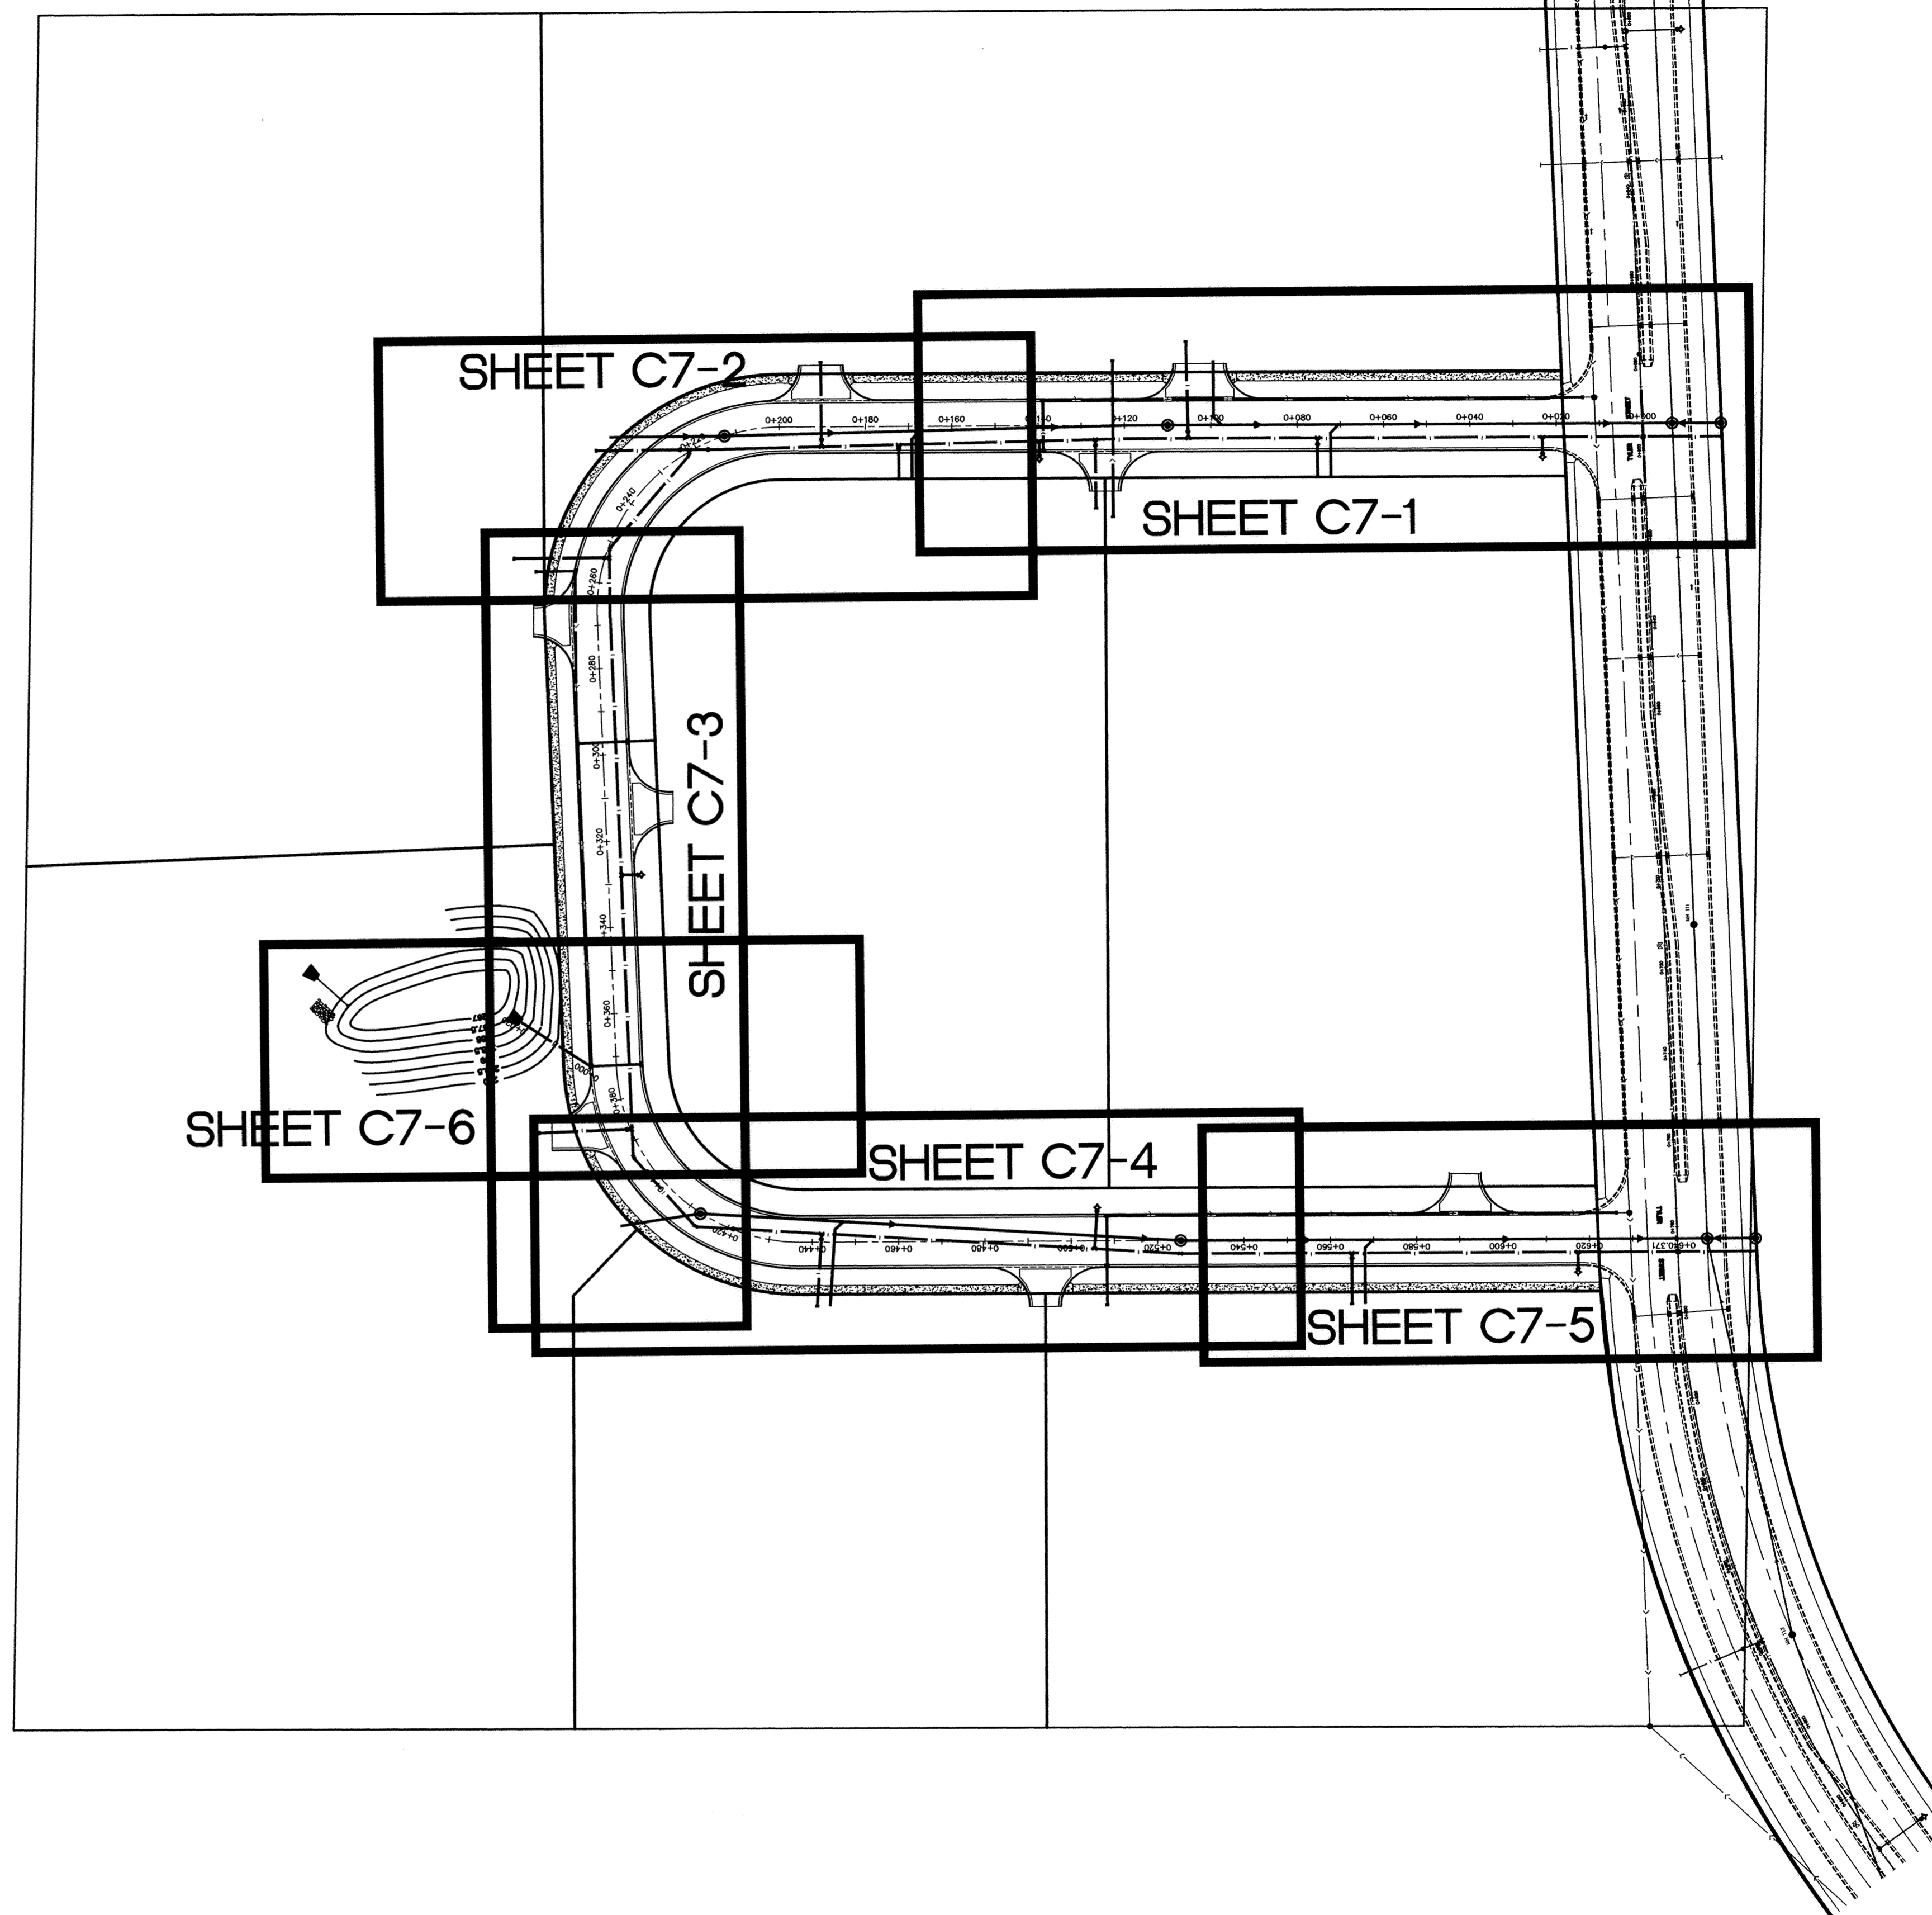

DESIGNED BY: JA JOB DATE: FEB 1999  
 DRAWN BY: LK JOB NUMBER: 800114J  
 APPROVED: CAD DATE:  
 CAD FILE: March 02, 1999 2:22:24 p.m.  
 800114J\800114L.DWG

I HEREBY CERTIFY THAT THIS PLAN, SPECIFICATION, OR REPORT WAS PREPARED BY ME OR UNDER MY DIRECT SUPERVISION AND THAT I AM A DULY REGISTERED PROFESSIONAL ENGINEER UNDER THE LAWS OF THE STATE OF MINNESOTA.

DATE: \_\_\_\_\_ REG.NO. \_\_\_\_\_

NO.	DATE	BY	REVISION DESCRIPTION
1	1/19/99	LK	REVISION ORDER NO. 1



Howard R. Green Company  
 CONSULTING ENGINEERS

1326 ENERGY PARK DRIVE  
 ST. PAUL, MINNESOTA 55108  
 (612) 644-4389

CITY OF ELK RIVER  
 ELK RIVER BUSINESS PARK

STREET AND UTILITY IMPROVEMENTS  
 INDEX MAP AND TYPICAL SECTION

SHEET NO.  
 C-7