


3 PLAN VIEW
EL.264.210
SCALE: 1:25

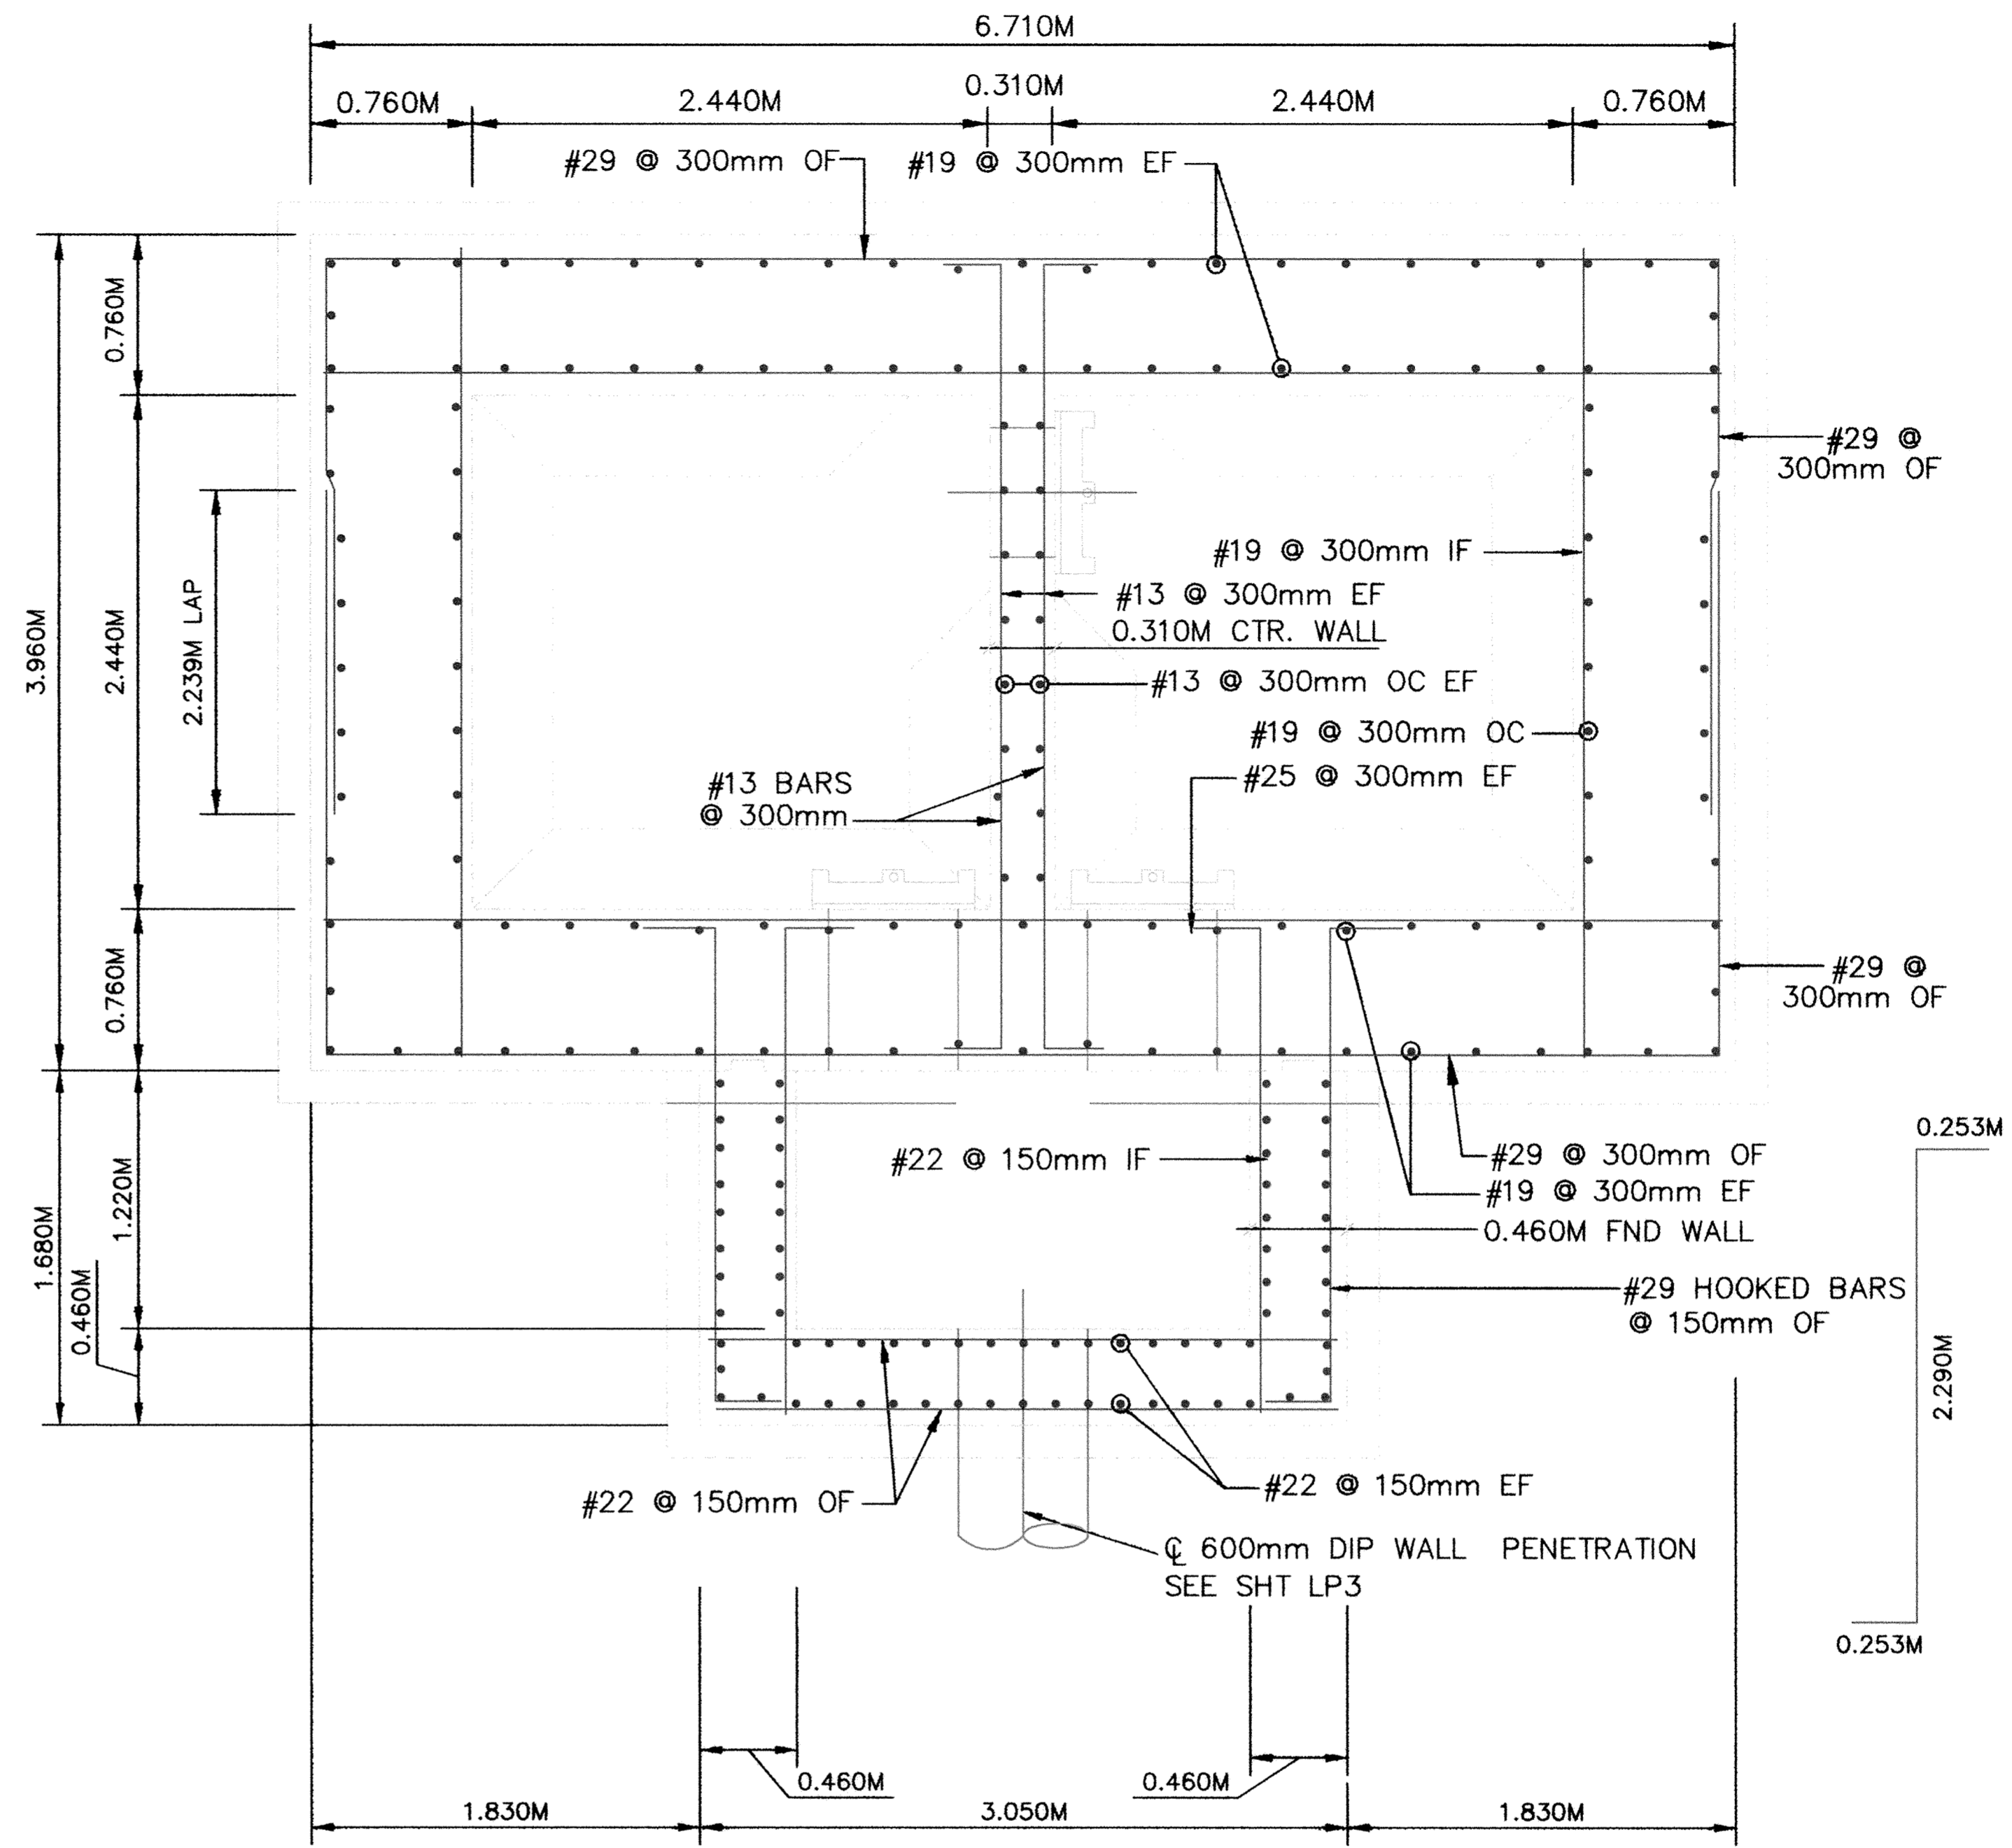

4 PLAN VIEW
EL.259.520
SCALE: 1:25



DESIGNED BY: SPL,BL,BEL JOB DATE: 8-11-98
 DRAWN BY: BEL JOB NUMBER 800110J
 CAD DATE: October 06, 1998 4:49:03 p.m.
 CAD FILE: 800110J\Dwgs\LIFT_STATION\S3B.DWG

I HEREBY CERTIFY THAT THIS PLAN, SPECIFICATION,
 OR REPORT WAS PREPARED BY ME OR UNDER MY DIRECT
 SUPERVISION AND THAT I AM A DULY REGISTERED
 PROFESSIONAL ENGINEER UNDER THE LAWS OF THE
 STATE OF MINNESOTA.
 DATE 10/6/98 REG. NO. 13970

NO.	DATE	BY	REVISION DESCRIPTION

1326 ENERGY PARK DRIVE
 ST. PAUL, MINNESOTA 55108
 (612) 644-4389

Howard R. Green Company
 CONSULTING ENGINEERS

CITY OF ELK RIVER
 LIFT STATION

STRUCTURAL PLAN VIEWS

SHEET NO.

LS3

PRODUCTS • NEW HOPE, MINNESOTA
 REVISIONS BY PART NUMBER 6582
 SARGO PRODUCTS • NEW HOPE, MINNESOTA
 REVISIONS BY PART NUMBER 6582
 SARGO PRODUCTS • NEW HOPE, MINNESOTA
 REVISIONS BY PART NUMBER 6582
 SARGO PRODUCTS • NEW HOPE, MINNESOTA
 REVISIONS BY PART NUMBER 6582
 EASTE1198
 105