



3D PRODUCTS • NEW HOPE, MINNESOTA  
 REQUESTED BY PART NUMBER 8552  
 SHEET NUMBER 67  
 EAST 1st  
 3D PRODUCTS • NEW HOPE, MINNESOTA  
 REQUESTED BY PART NUMBER 8552  
 SHEET NUMBER 67  
 EAST 1st  
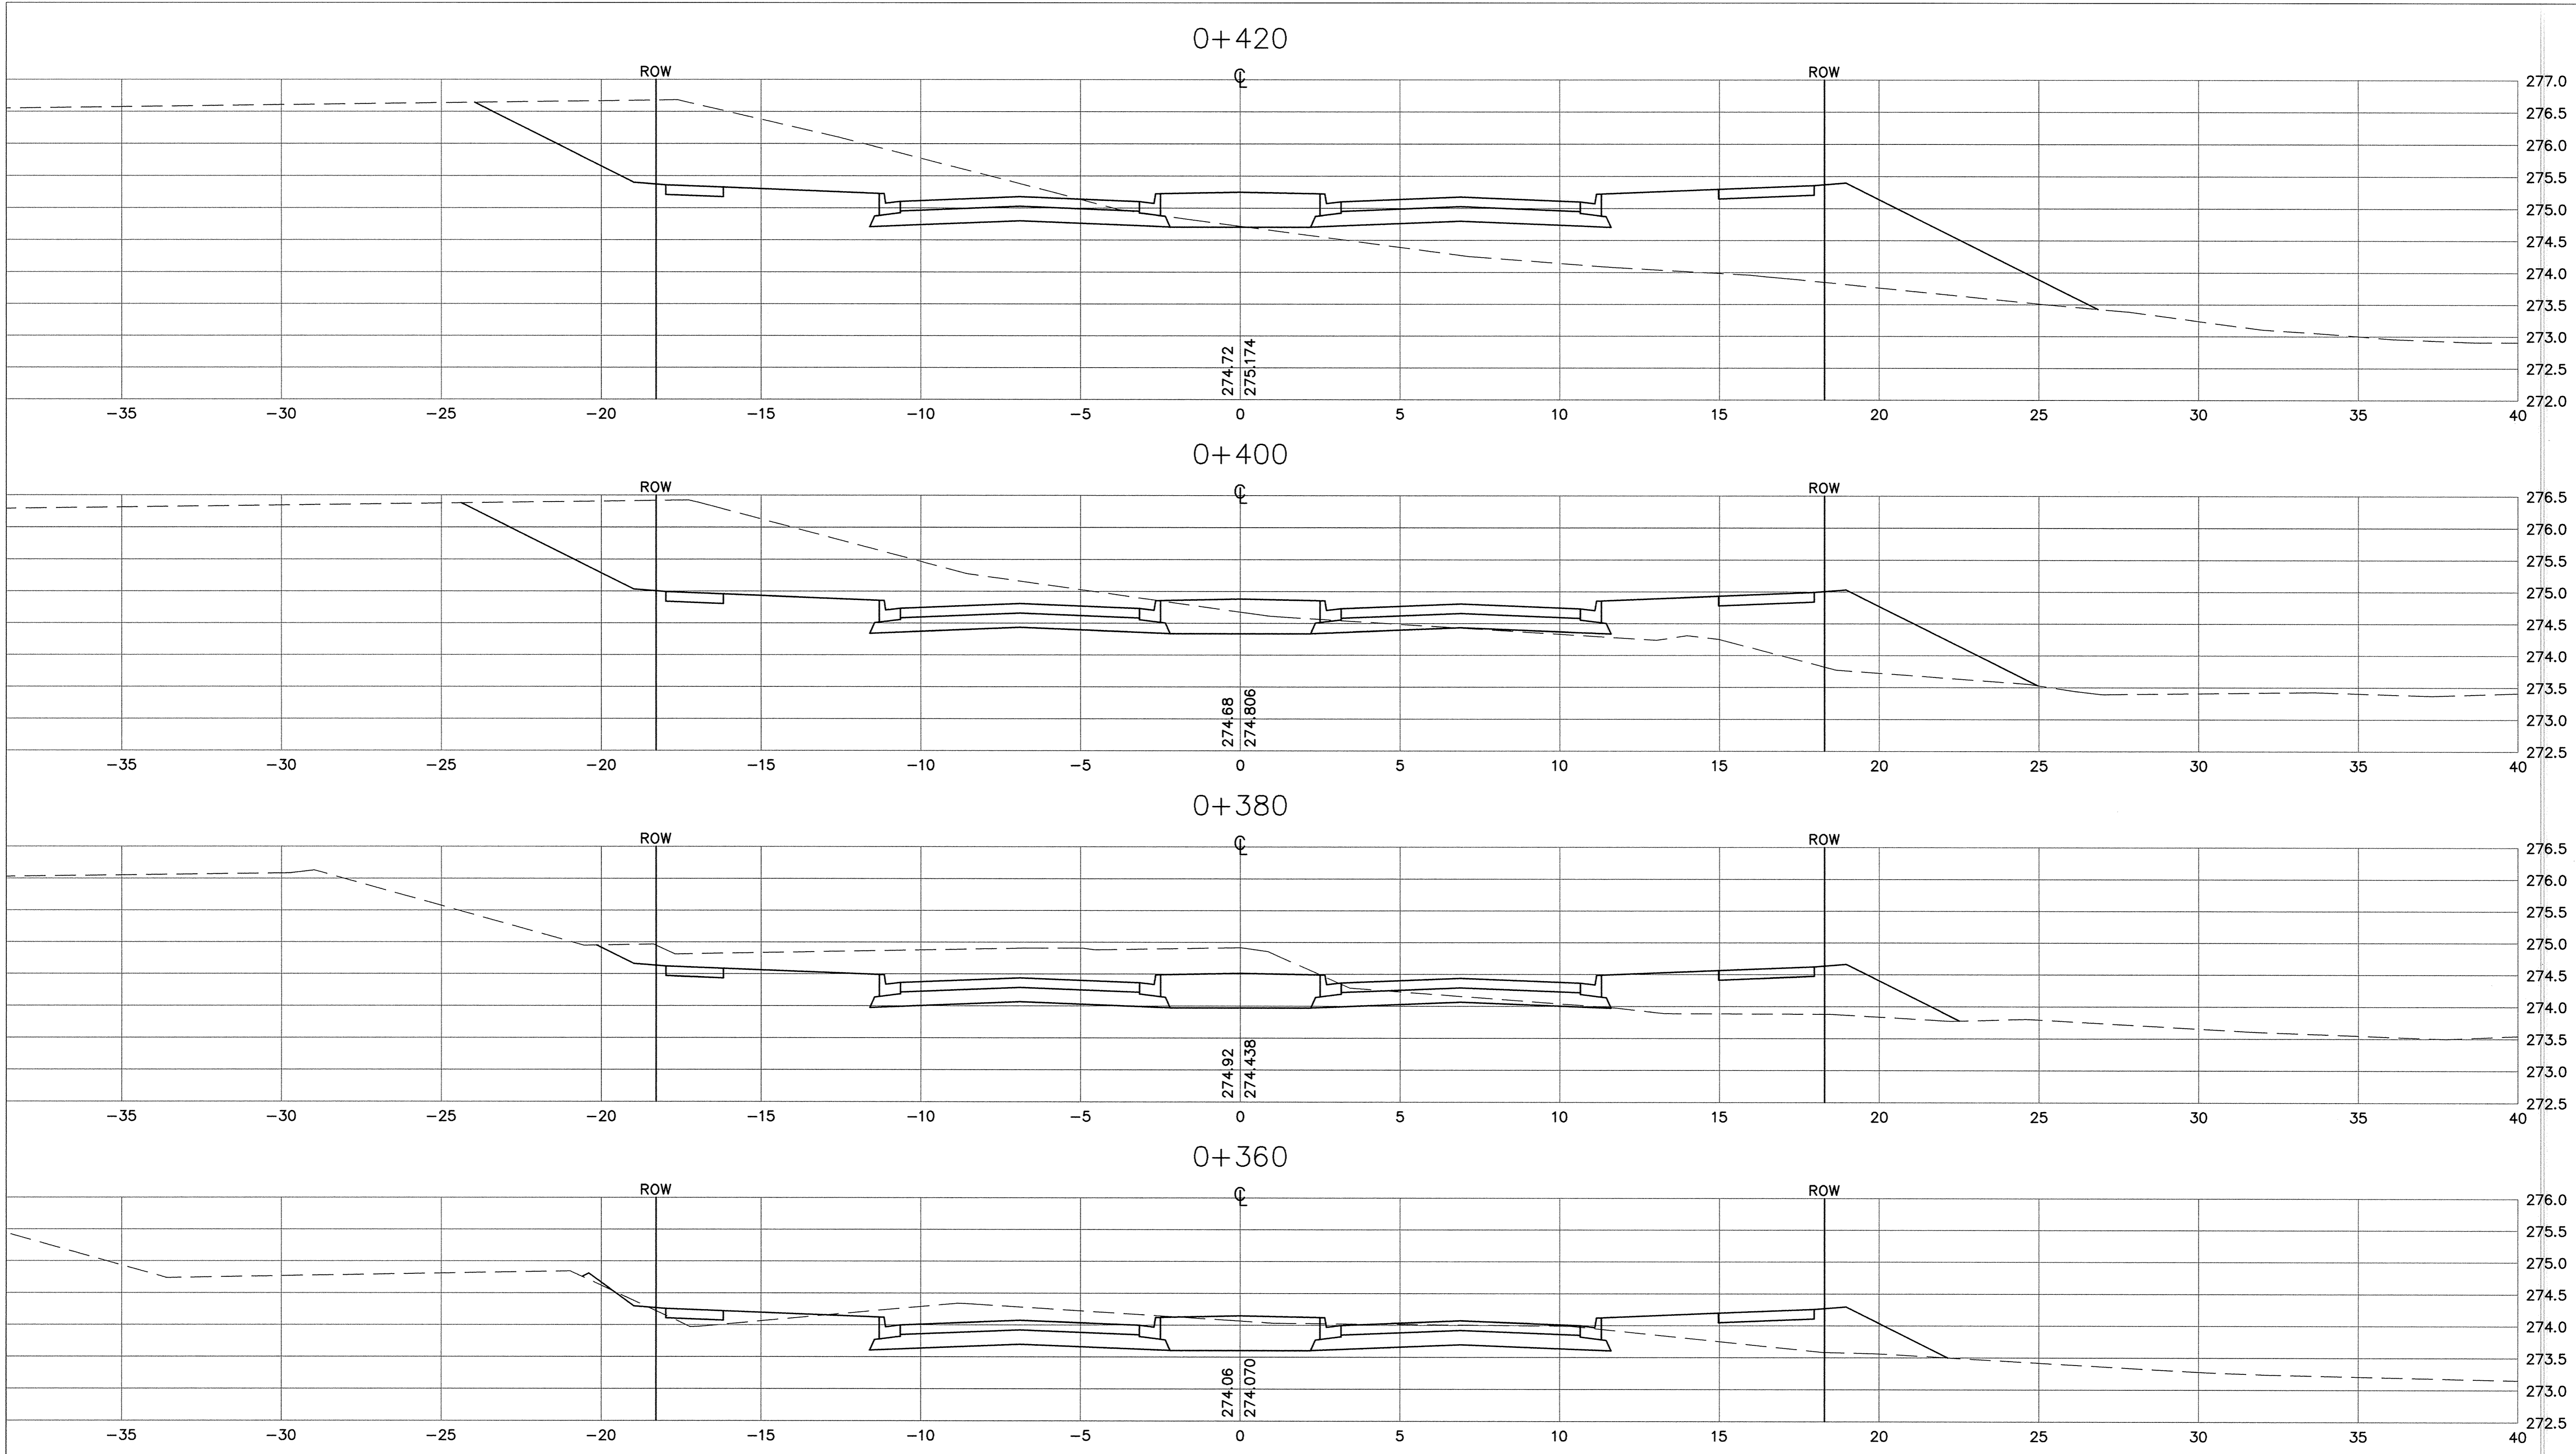

minnesota  
METRIC

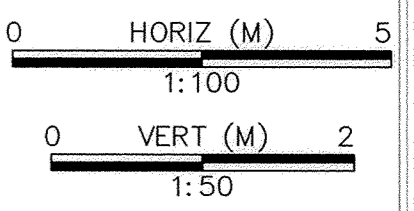

Xrefs: XSEC\_BASE.DWG  
 DESIGNED BY: AB DRAWN BY: *[Signature]*  
 APPROVED: --- JOB NUMBER 800110J  
 CAD DATE: October 09, 1998 2:14:23 p.m.  
 CAD FILE: 800110j\Drawings\NORTH\_TYLER\X05.DWG

I HEREBY CERTIFY THAT THIS PLAN, SPECIFICATION,  
 OR REPORT WAS PREPARED BY ME OR UNDER MY DIRECT  
 SUPERVISION AND THAT I AM A DULY REGISTERED  
 PROFESSIONAL ENGINEER UNDER THE LAWS OF THE  
 STATE OF MINNESOTA.  
 DATE 10/15/98 REG. NO. 15316

NO.	DATE	BY	REVISION DESCRIPTION



1326 ENERGY PARK DRIVE  
 ST. PAUL, MINNESOTA 55108  
 (612) 644-4389  
**Howard R. Green Company**  
 CONSULTING ENGINEERS

**CITY OF ELK RIVER**  
**EASTERN AREA**  
**PHASE I IMPROVEMENTS**

**STREET AND UTILITY IMPROVEMENTS**  
**CROSS SECTIONS**  
**TYLER STREET NORTH 0+360 TO 0+420**

SHEET NO.  
**C1-37X**