



0+700

279.58
276.970

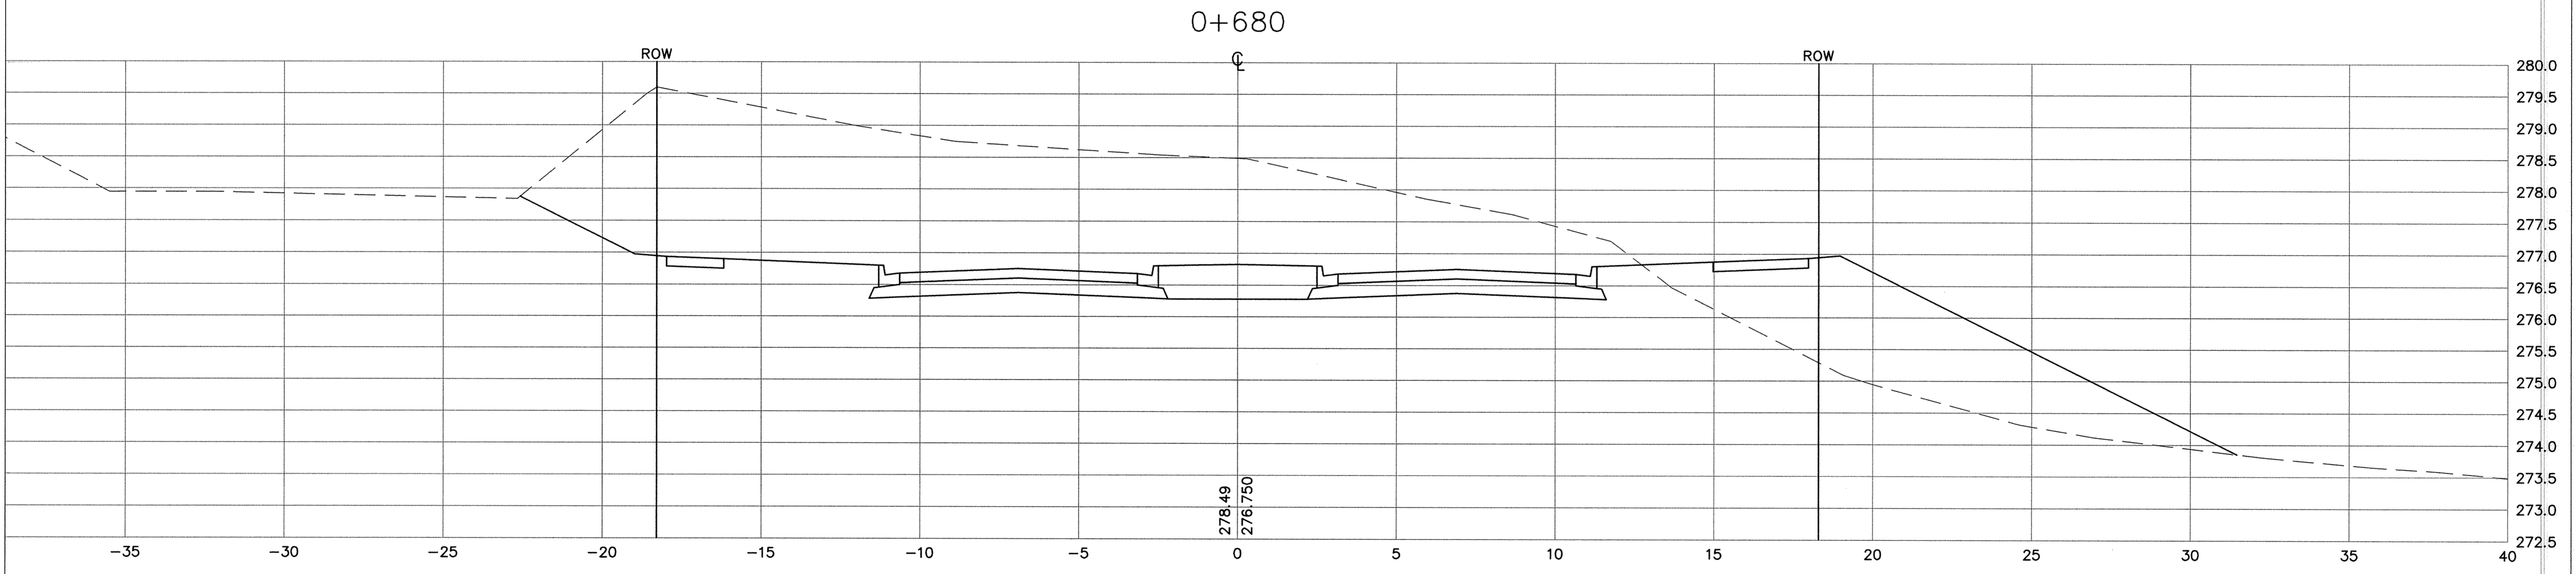

0+680

278.49
276.750

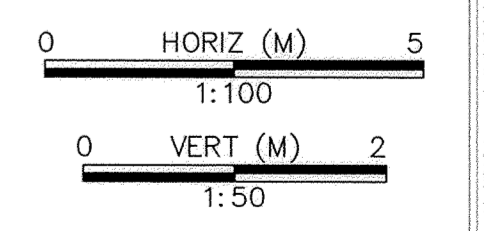

Xref: XSEC_BASE.DWG
 DESIGNED BY: AB DRAWN BY: *ajg*
 APPROVED: --- JOB NUMBER 800110J
 CAD DATE: October 09, 1998 2:37:10 p.m.
 CAD FILE: 800110j\Drawgs\NORTH_TYLER\X12.DWG

I HEREBY CERTIFY THAT THIS PLAN, SPECIFICATION,
 OR REPORT WAS PREPARED BY ME OR UNDER MY DIRECT
 SUPERVISION AND THAT I AM A DULY REGISTERED
 PROFESSIONAL ENGINEER UNDER THE LAWS OF THE
 STATE OF MINNESOTA.
 DATE 10/15/98 REG.NO. 15316

NO.	DATE	BY	REVISION DESCRIPTION



1326 ENERGY PARK DRIVE
 ST. PAUL, MINNESOTA 55108
 (612) 644-4389
Howard R. Green Company
 CONSULTING ENGINEERS

CITY OF ELK RIVER
 EASTERN AREA
 PHASE I IMPROVEMENTS

STREET AND UTILITY IMPROVEMENTS
 CROSS SECTIONS
 TYLER STREET NORTH 0+680 TO 0+700

SHEET NO.
C1-44X