


DRAWING NUMBER EAST 198
 76
 SARGO PRODUCTS • NEW HOPK, MINNESOTA
 PRODUCT BY PART NUMBER 8532
 SARGO PRODUCTS • NEW HOPK, MINNESOTA
 PRODUCT BY PART NUMBER 8532
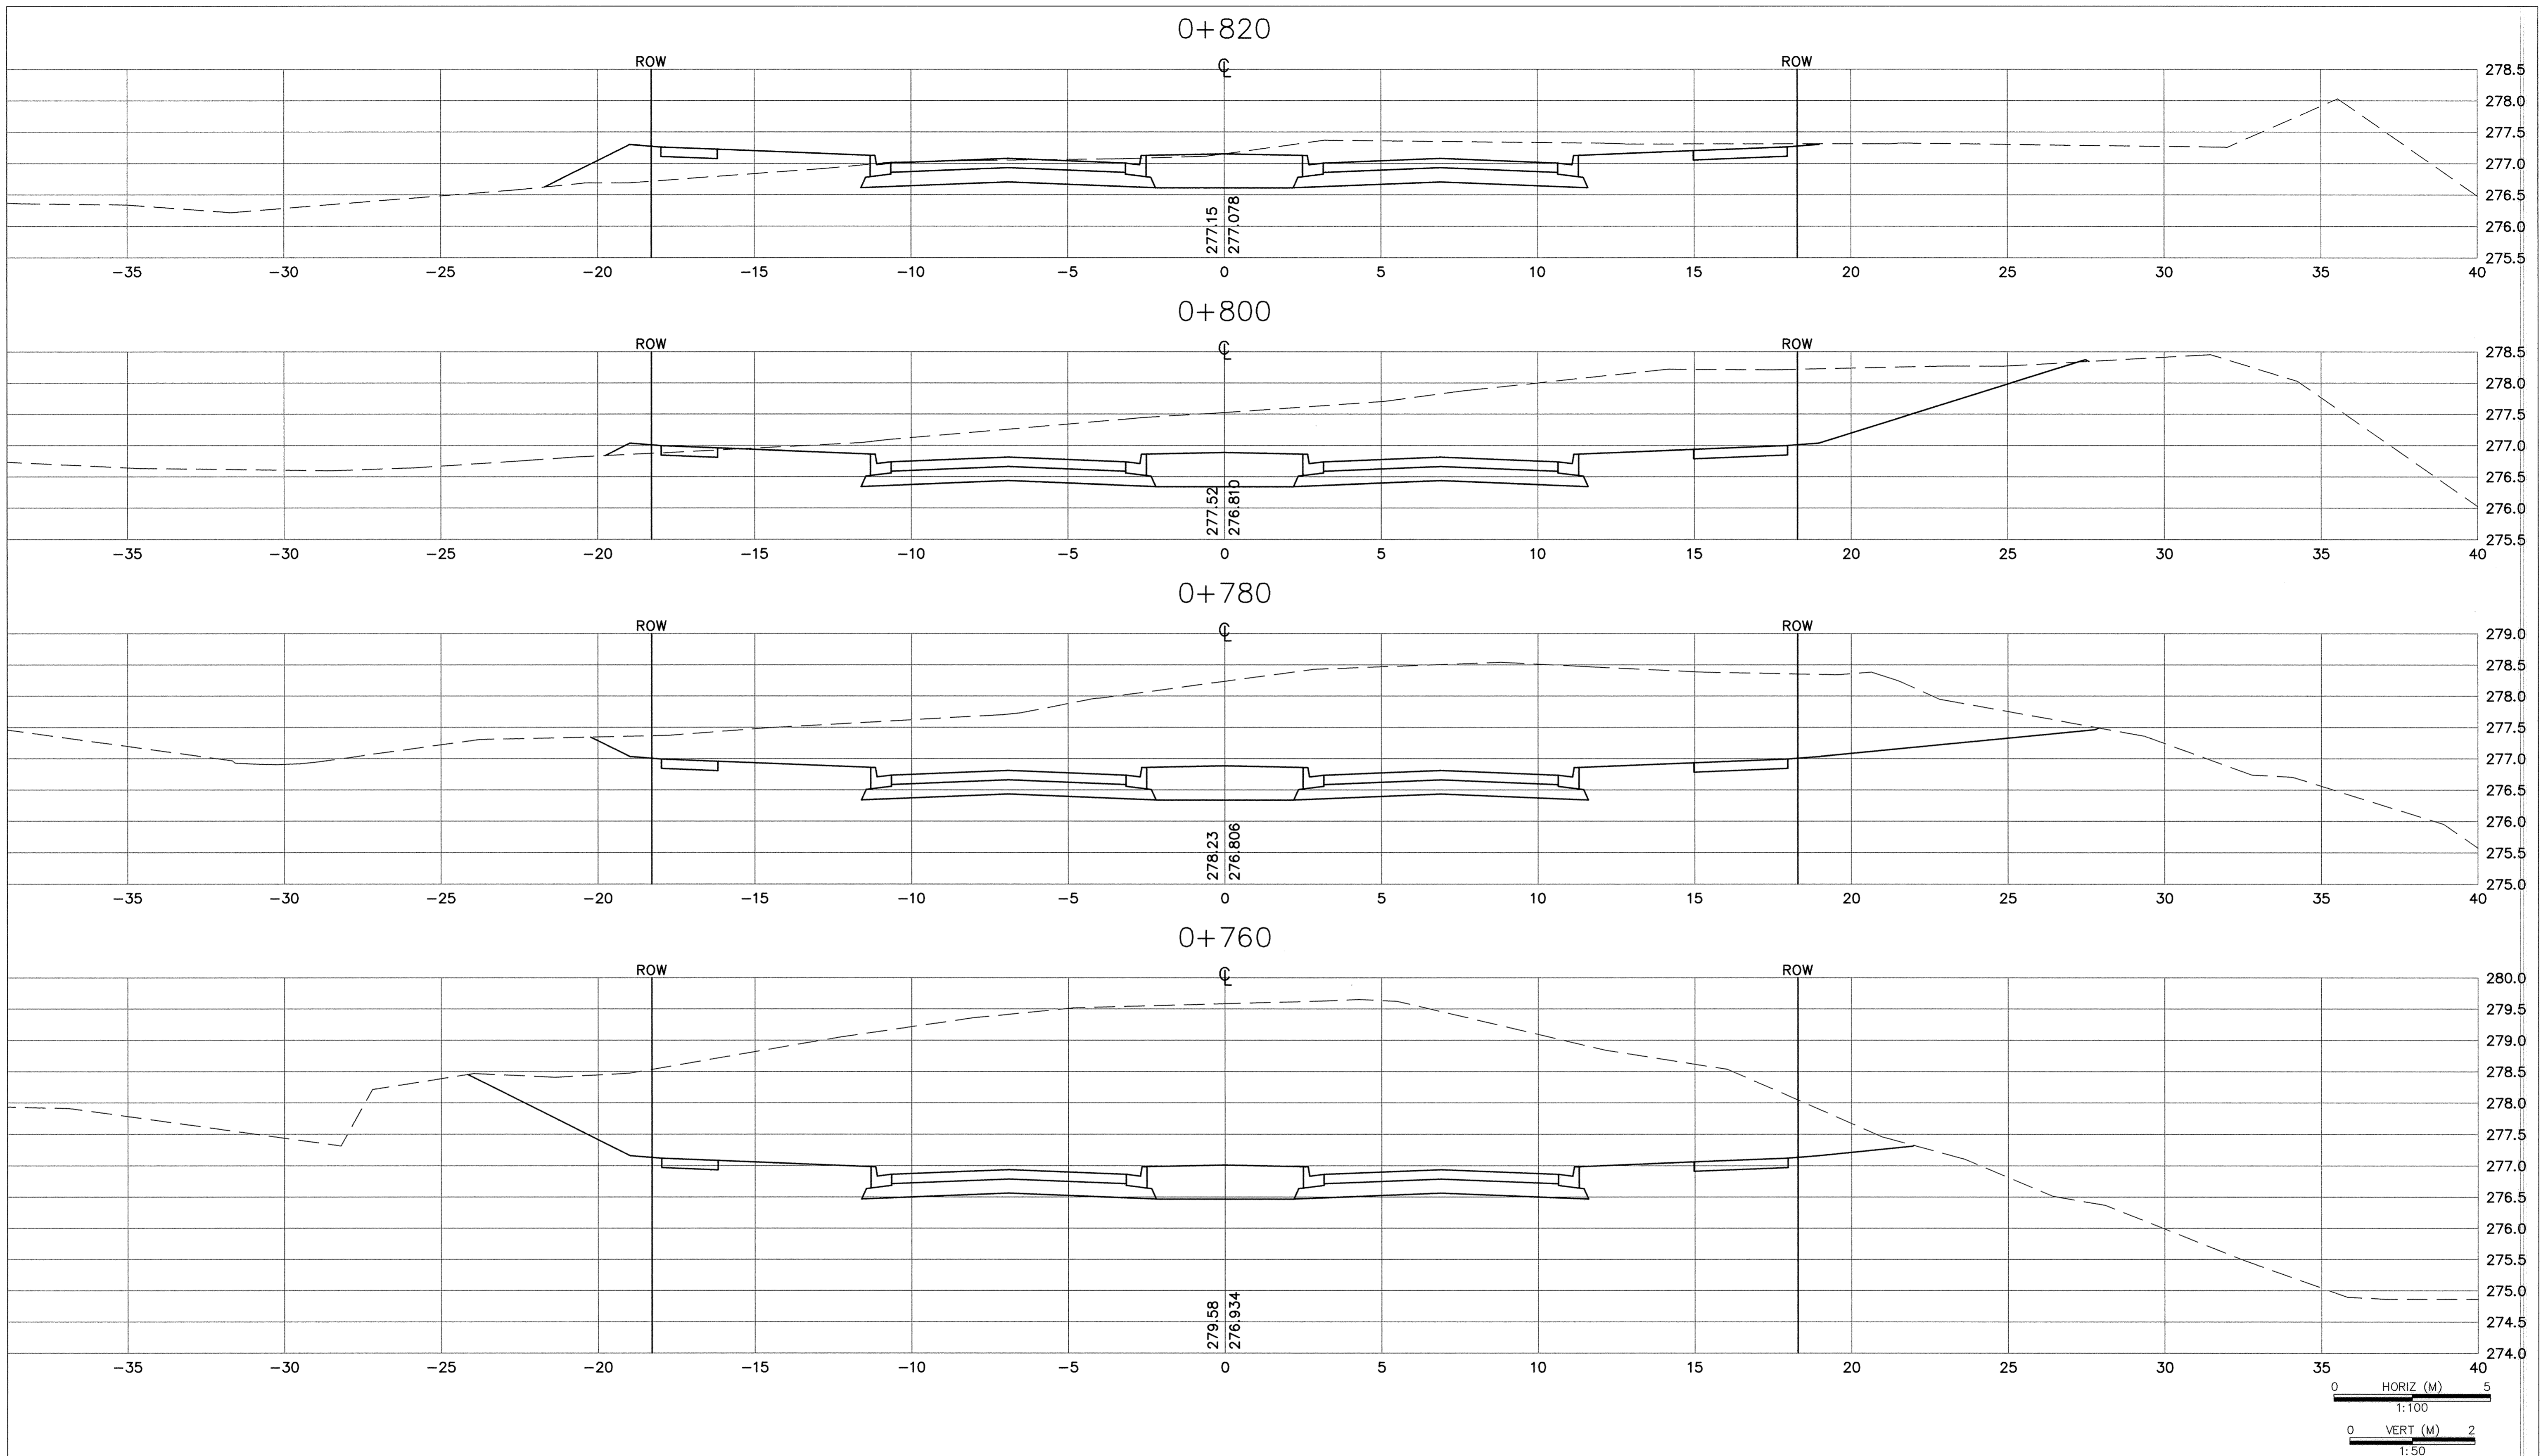

minnesota METRIC
 Xref: XSEC_BASE.DWG
 DESIGNED BY: AB DRAWN BY: *agj*
 APPROVED: --- JOB NUMBER 800110J
 CAD DATE: October 09, 1998 2:39:41 p.m.
 CAD FILE: 800110j\Draws\NORTH_TYLER_X14.DWG

I HEREBY CERTIFY THAT THIS PLAN, SPECIFICATION, OR REPORT WAS PREPARED BY ME OR UNDER MY DIRECT SUPERVISION AND THAT I AM A DULY REGISTERED PROFESSIONAL ENGINEER UNDER THE LAWS OF THE STATE OF MINNESOTA.
 DATE 10/15/98 REG. NO. 15316

NO.	DATE	BY	REVISION DESCRIPTION


Howard R. Green Company
 CONSULTING ENGINEERS
 1326 ENERGY PARK DRIVE
 ST. PAUL, MINNESOTA 55108
 (612) 644-4389

CITY OF ELK RIVER
EASTERN AREA
PHASE I IMPROVEMENTS

STREET AND UTILITY IMPROVEMENTS
CROSS SECTIONS
TYLER STREET NORTH 0+760 TO 0+820

SHEET NO.
C1-46X