
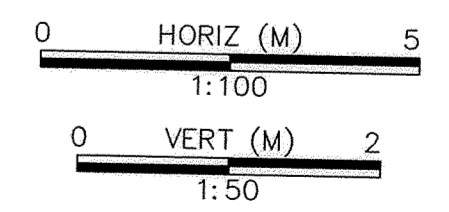
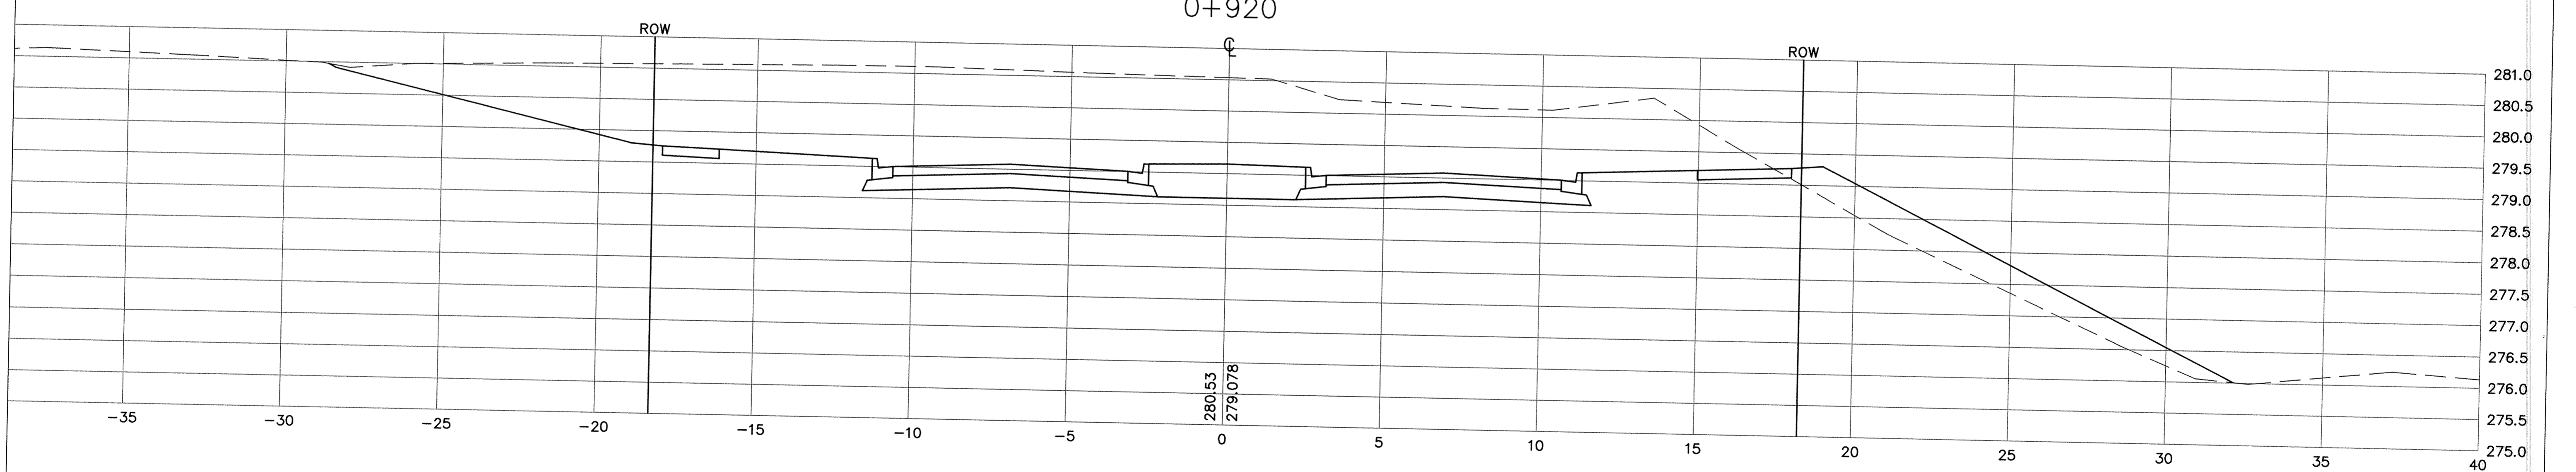


SACO PRODUCTS • NEW HOPE, MINNESOTA
REVISION BY PART NUMBER 8558

SACO PRODUCTS • NEW HOPE, MINNESOTA
REVISION BY PART NUMBER 8558

SACO PRODUCTS • NEW HOPE, MINNESOTA
REVISION BY PART NUMBER 8558

SACO PRODUCTS • NEW HOPE, MINNESOTA
REVISION BY PART NUMBER 8558

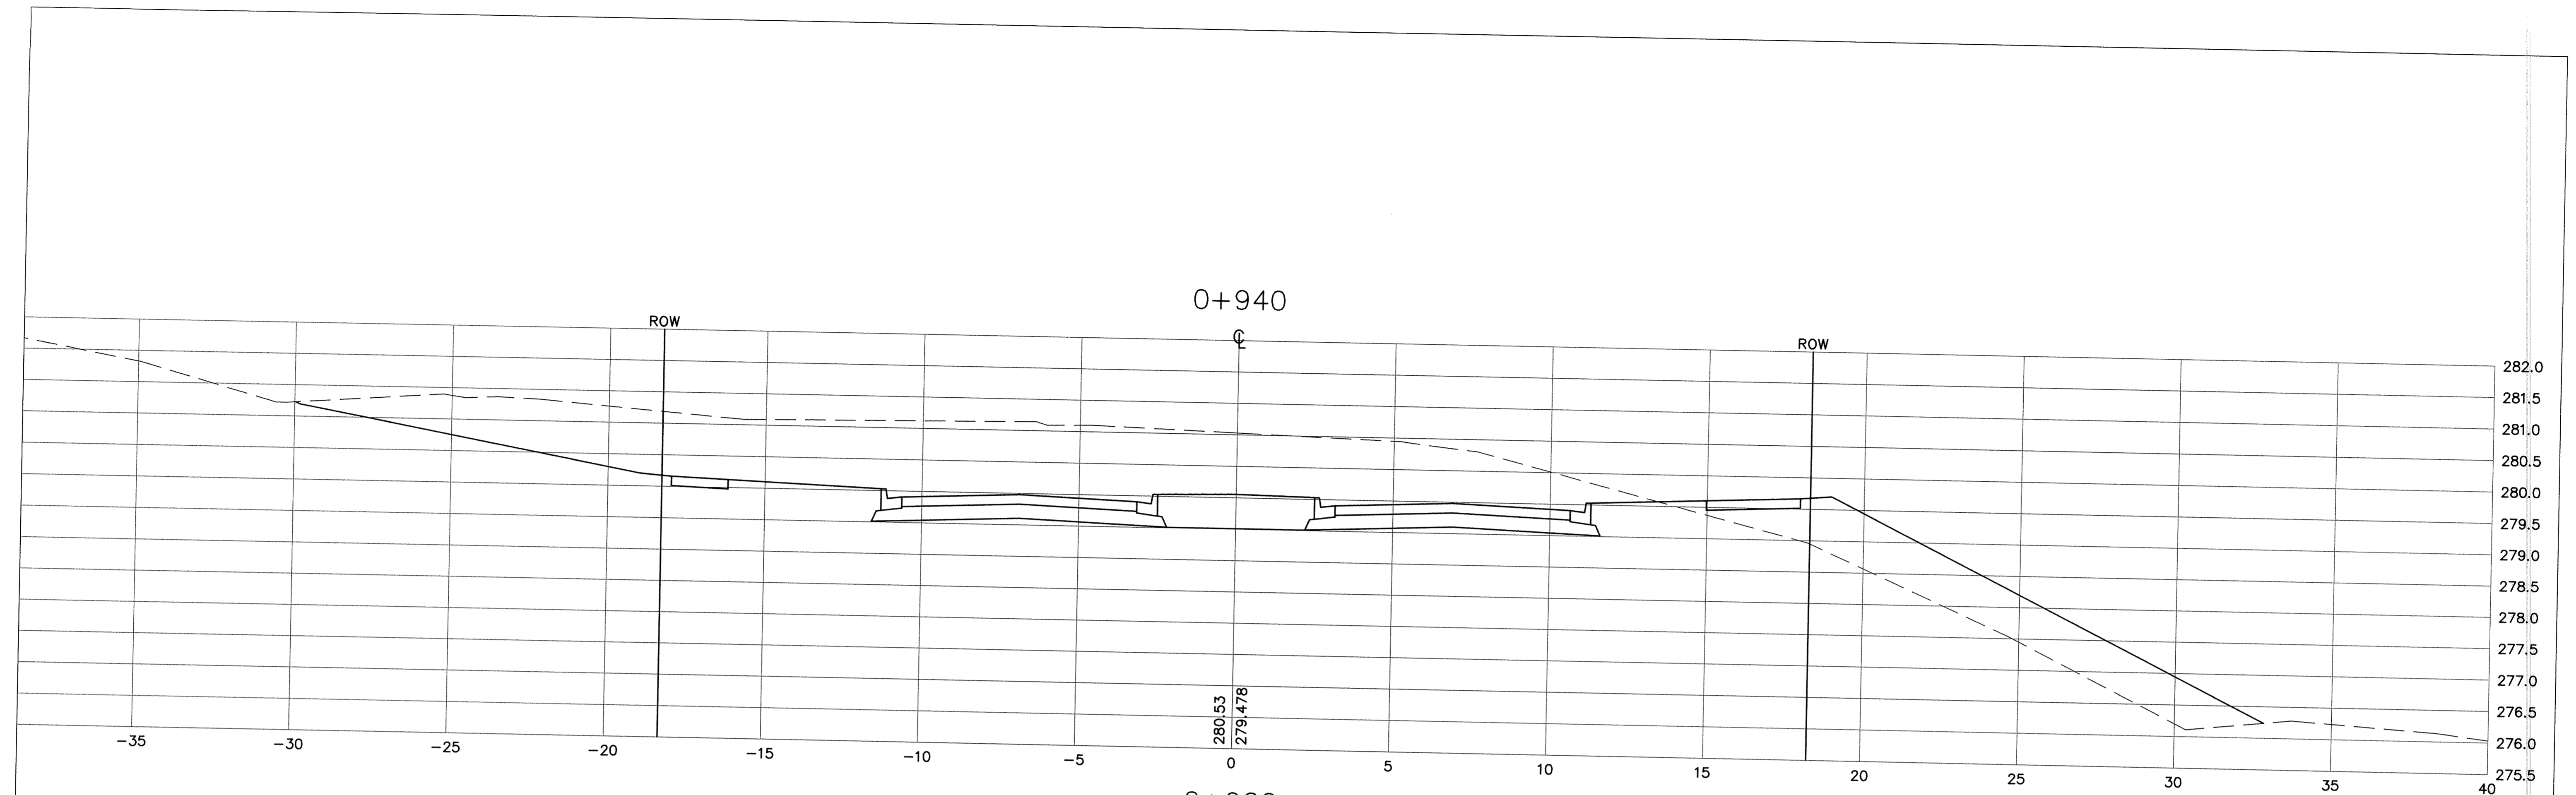


DESIGNED BY: AB DRAWN BY: AKG
 APPROVED: --- JOB NUMBER 800110J
 CAD DATE: October 09, 1998 2:42:28 p.m.
 CAD FILE: 800110J\Dwgs\NORTH_TYLER\X16.DWG

I HEREBY CERTIFY THAT THIS PLAN, SPECIFICATION,
 OR REPORT WAS PREPARED BY ME OR UNDER MY DIRECT
 SUPERVISION AND THAT I AM A DULY REGISTERED
 PROFESSIONAL ENGINEER UNDER THE LAWS OF THE
 STATE OF MINNESOTA.

DATE 10/15/98 REG. NO. 15316

NO.	DATE	BY	REVISION DESCRIPTION

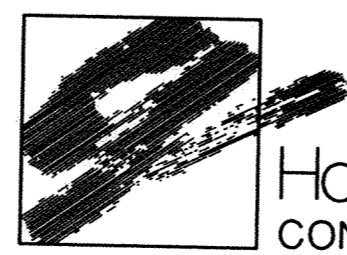

1326 ENERGY PARK DRIVE
 ST. PAUL, MINNESOTA 55108
 (612) 644-4389

Howard R. Green Company
 CONSULTING ENGINEERS

CITY OF ELK RIVER
 EASTERN AREA
 PHASE I IMPROVEMENTS

STREET AND UTILITY IMPROVEMENTS
 CROSS SECTIONS
 TYLER STREET NW 0+920 TO 1+940

SHEET NO.
C1-48X