


**NOTE:**  
 1. CENTERLINE AND EDGE STRIPING CONTINUES TO STA. 1+920  
 2. INSTALL SIGNS "D" & "G" ALONG TWINLAKES BLVD. AS DIRECTED BY BY ENGINEER IN THE FIELD.

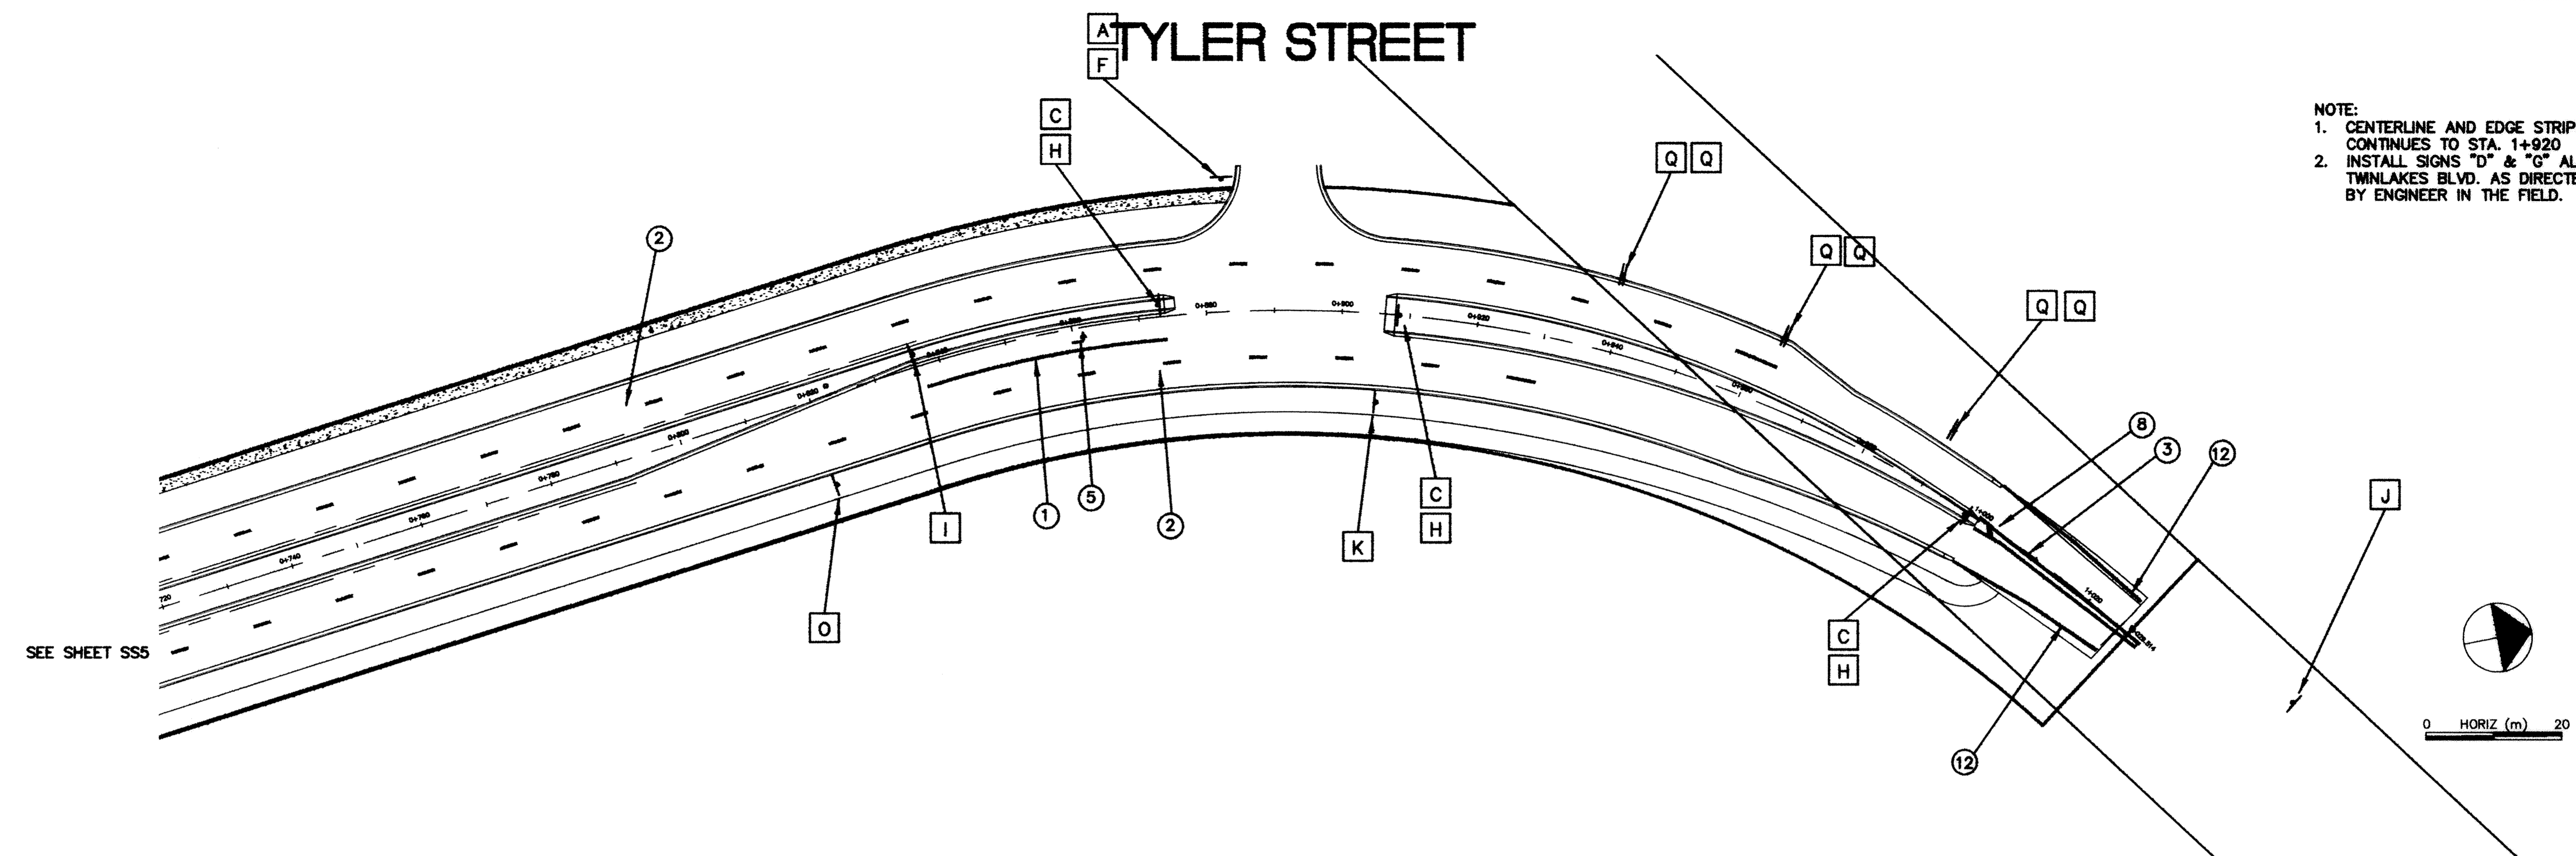


**PERMANENT SIGNS**

KEY	SYMBOL	WORDING/SYMBOL PLATE CODE	SIZE (IN) SIZE (mm)	QUANTITY THIS SHEET
A		STOP R1-1	30 X 30 760 X 760	1
B		LEFT TURN ONLY R3-8F	36 X 30 910 X 760	-
C		KEEP RIGHT R4-7	24 X 30 610 X 760	3
D		CURVE (RIGHT) W1-2R	30 X 30 760 X 760	1
E		DIVIDED HIGHWAY CROSSING R6-3	24 X 18 610 X 450	-
F		DIVIDED HIGHWAY CROSSING R6-3a	24 X 18 610 X 450	1
G		STOP AHEAD W3-1a	36 X 36 910 X 910	1
H		HAZARD MARKER X4-2	18 X 18 450 X 450	3
I		LEFT TURN LANE R3-X2	30 X 30 760 X 760	1
J		DIVIDED HIGHWAY W6-1	36 X 36 910 X 910	1
K		DIVIDED HIGHWAY ENDS W6-2	36 X 36 910 X 910	1
L		TRUCK STOPPING LANE R4-X4	36 X 36 910 X 910	-
M		RAILROAD ADVANCE WARNING W10-1	36 X 36 910 X 910	-
N		RIGHT TURN LANE R3-X1	30 X 30 760 X 760	-
O		LANE REDUCTION TRANSITION W4-2R	36 X 36 910 X 910	1
Q		CHEVRON W1-8	18 X 24 450 X 600	6

**PERMANENT STRIPING**

KEY	DESCRIPTION	WIDTH	COLOR	REMARKS
1	LANE LINE	100 mm	WHITE	SOLID
2	LANE LINE	100 mm	WHITE	SKIP - 2 m STRIPE, 8 m SPACE
3	CENTER STRIPE	100 mm	YELLOW	SOLID DOUBLE
4	STOP BAR	600 mm	WHITE	SOLID
5	LEFT TURN ARROW	250 mm X 2.5 m	WHITE	SOLID
6	RIGHT TURN ARROW	250 mm X 2.5 m	WHITE	SOLID
7	CENTER STRIPE	100 mm	YELLOW	SKIP - 2 m STRIPE, 8 m SPACE
8	TAPER STRIPING	600 mm	YELLOW	SOLID
9	CENTER STRIPING	100 mm	YELLOW	SOLID
10	CROSSWALK	900 mm	WHITE	SEE CROSSWALK TABLE
11	RR XING	-	-	SEE MMUTCD
12	EDGE LINE	100 mm	WHITE	SOLID

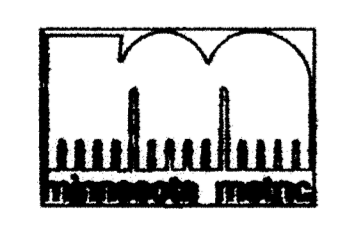

DESIGNED BY: AB JOB DATE: DECEMBER 1998  
 DRAWN BY: [Signature] JOB NUMBER 800110J  
 APPROVED: CAD DATE:  
 CAD FILE: January 06, 2003 9:35:44 a.m.  
 800110T\800110J\DWGS\TYLER\_SIGN\_SS7.DWG (JLALLEN)

I HEREBY CERTIFY THAT THIS PLAN, SPECIFICATION, OR REPORT WAS PREPARED BY ME OR UNDER MY DIRECT SUPERVISION AND THAT I AM A DULY REGISTERED PROFESSIONAL ENGINEER UNDER THE LAWS OF THE STATE OF MINNESOTA.  
 DATE: \_\_\_\_\_ REG. NO. \_\_\_\_\_

NO.	DATE	BY	REVISION DESCRIPTION

1326 ENERGY PARK DRIVE  
 ST. PAUL, MINNESOTA 55108  
 (612) 644-4389  
  
**Howard R. Green Company**  
 CONSULTING ENGINEERS

**CITY OF ELK RIVER**  
**EASTERN AREA**  
**TYLER STREET IMPROVEMENTS**  
 SF 7-613-08, SF 204-020-03, SF 204-133-01, SF 204-132-03

**SIGNING AND STRIPING PLAN**  
 0+720 TO 1+021.527  
**SS6**

SHEET NO.  
**SS6**