
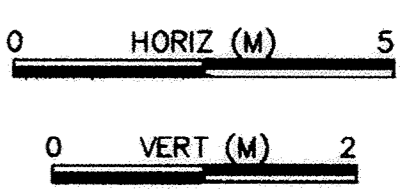
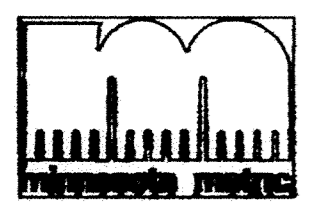
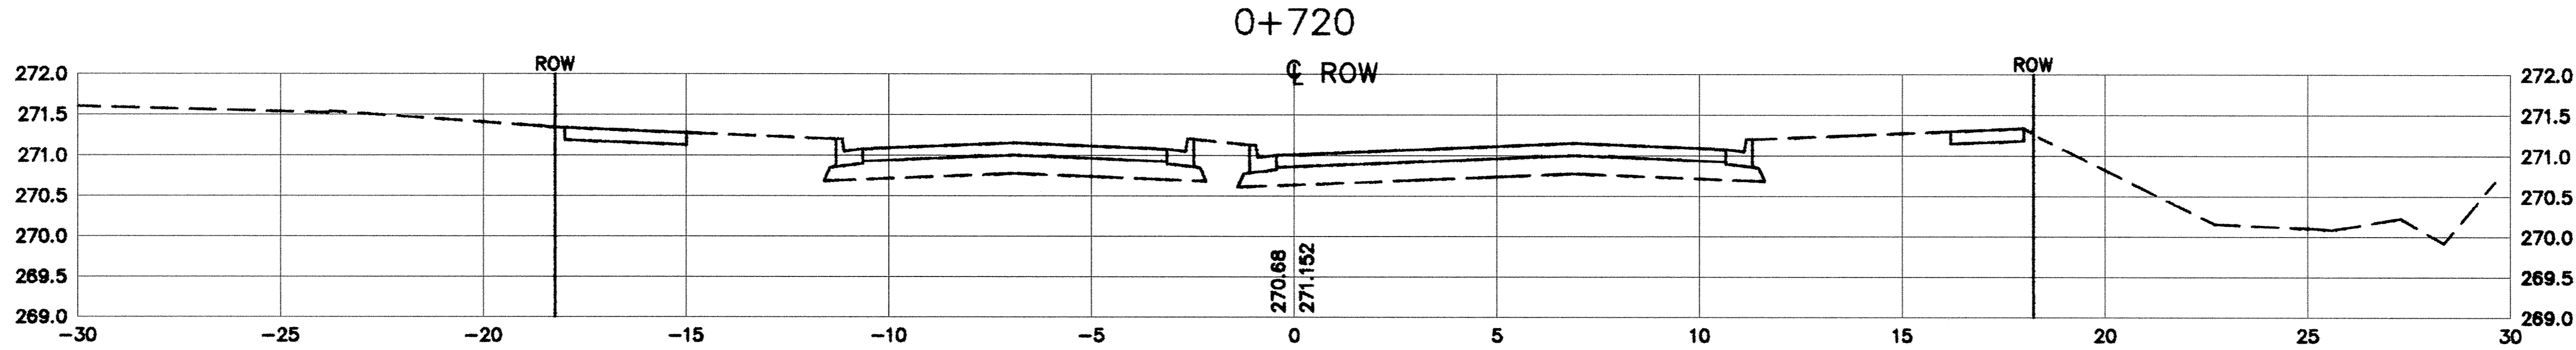
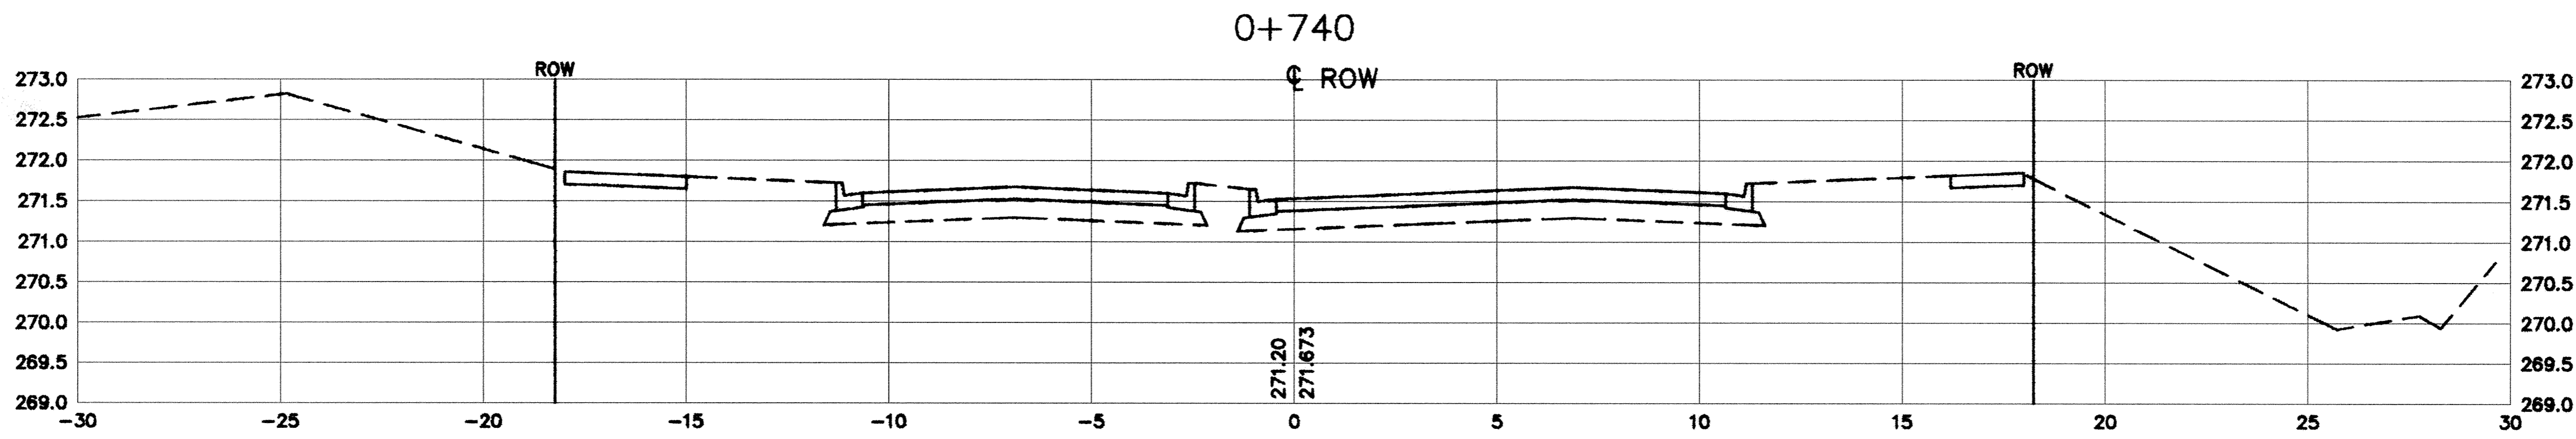


20 PRODUCTS - NEW HOPE, MINNESOTA
REGISTERED BY PART NUMBER 8558
SARCO PRODUCTS - NEW HOPE, MINNESOTA
REGISTERED BY PART NUMBER 8558

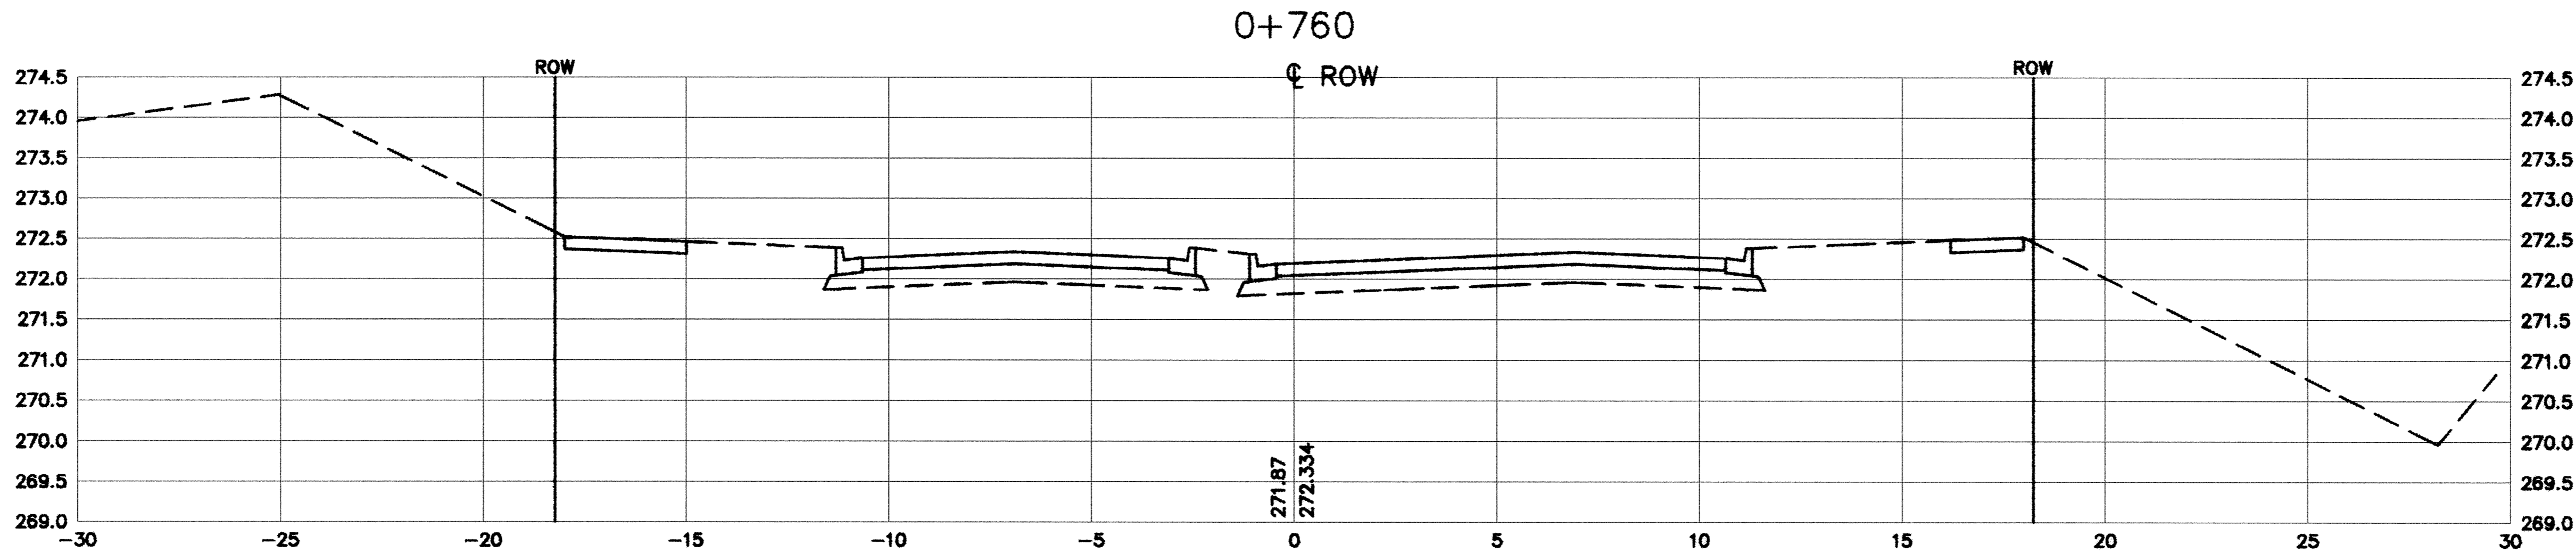

DESIGNED BY: AB DRAWN BY: *AB*
 APPROVED: --- JOB NUMBER 800110J
 CAD DATE: June 24, 1999 10:03:52 a.m.
 CAD FILE: 800110T\S_SEGMENT\X09.DWG

I HEREBY CERTIFY THAT THIS PLAN, SPECIFICATION, OR REPORT WAS PREPARED BY ME OR UNDER MY DIRECT SUPERVISION AND THAT I AM A DULY REGISTERED PROFESSIONAL ENGINEER UNDER THE LAWS OF THE STATE OF MINNESOTA.
 DATE _____ REG. NO. 15316

NO.	DATE	BY	REVISION DESCRIPTION



1326 ENERGY PARK DRIVE
 ST. PAUL, MINNESOTA 55108
 (612) 644-4389
Howard R. Green Company
 CONSULTING ENGINEERS

CITY OF ELK RIVER
EASTERN AREA
TYLER STREET IMPROVEMENTS

STORM SEWER AND STREET IMPROVEMENTS
CROSS SECTIONS - SOUTH TYLER STREET
 8AP 71-613-08, 8P 204-020-03, 8P 204-133-01, 8P 204-132-03
 0+720 TO 0+760

SHEET NO.
C1-9X