



SACO PRODUCTS • NEW HOPE, MINNESOTA
REGISTERED PROFESSIONAL ENGINEER
SACO PRODUCTS • NEW HOPE, MINNESOTA
REGISTERED PROFESSIONAL ENGINEER
SACO PRODUCTS • NEW HOPE, MINNESOTA
REGISTERED PROFESSIONAL ENGINEER
SACO PRODUCTS • NEW HOPE, MINNESOTA
REGISTERED PROFESSIONAL ENGINEER

0+500

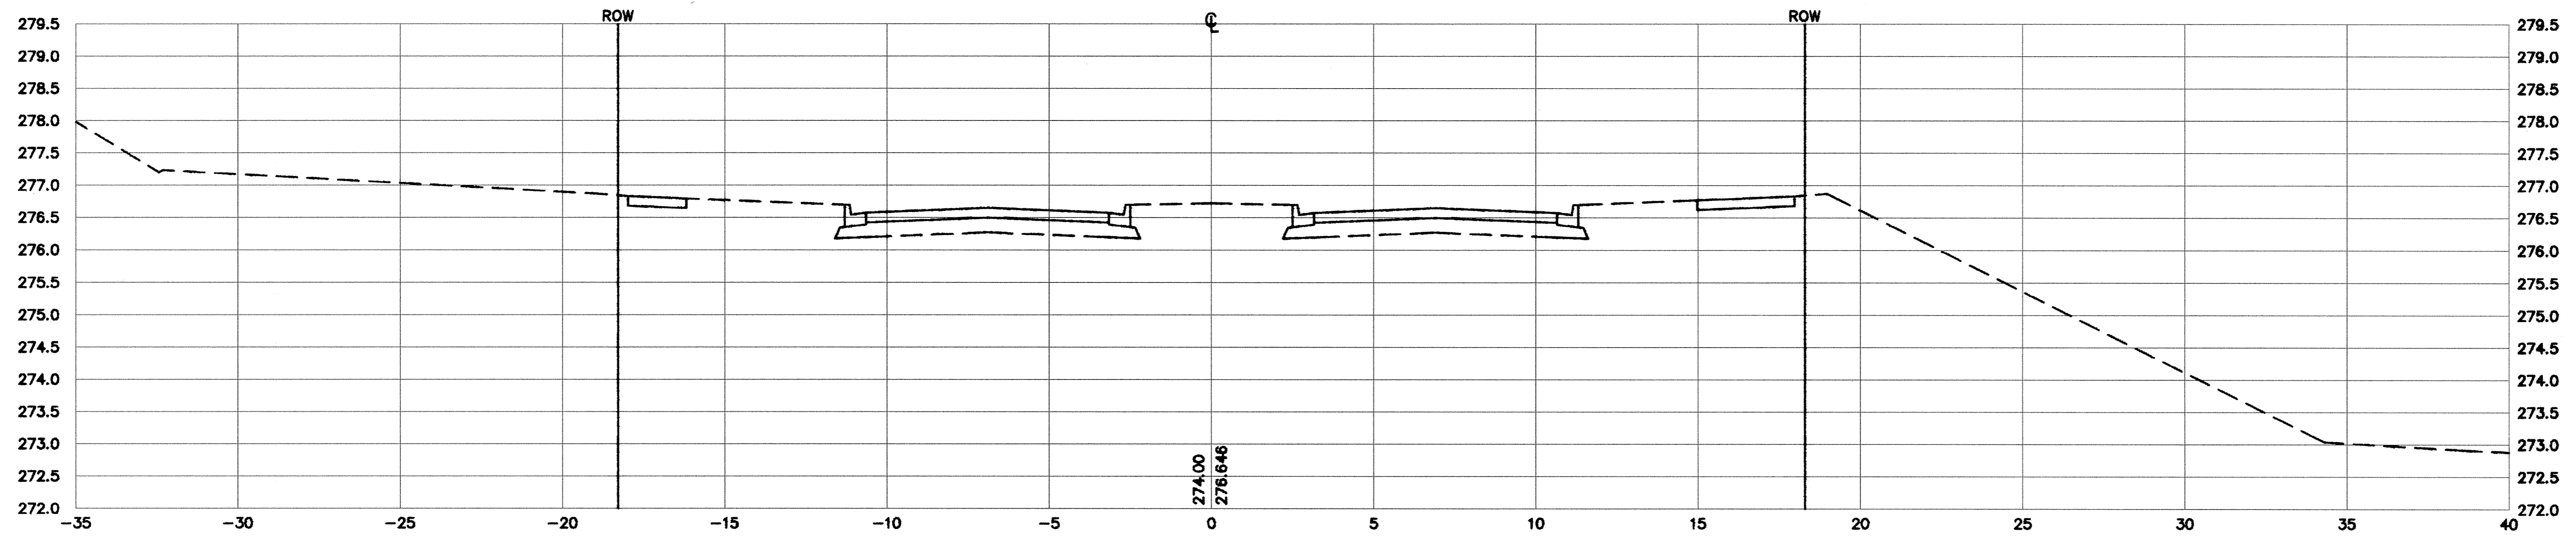


0+480

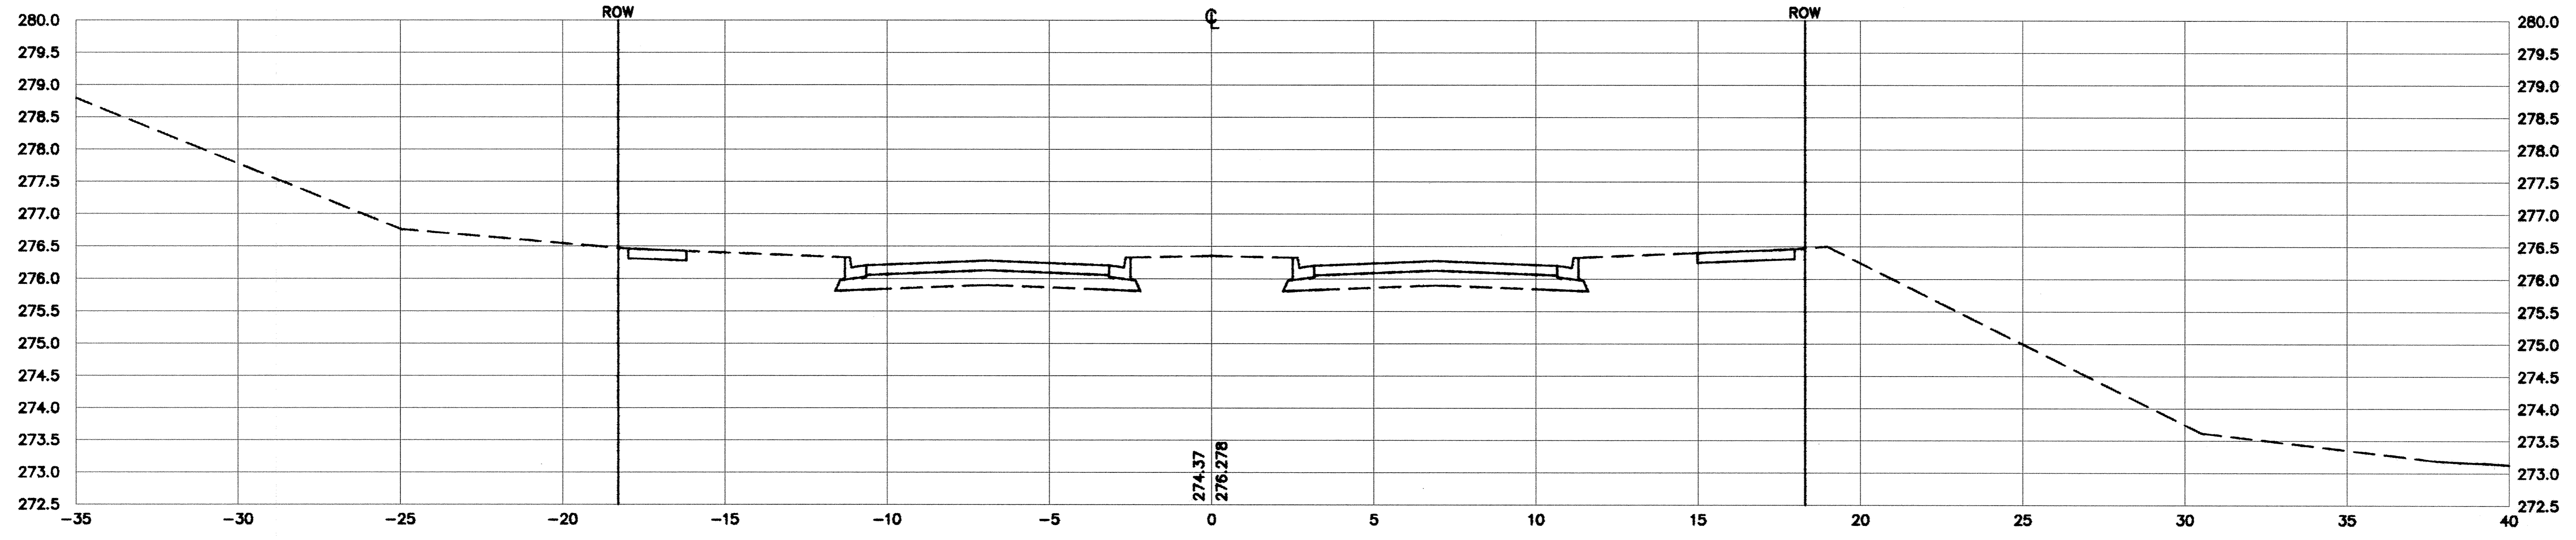

0 HORIZ (M) 5

0 VERT (M) 2

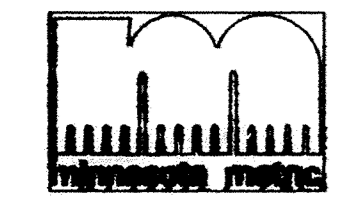

DESIGNED BY: AB DRAWN BY: *[Signature]*
 APPROVED: --- JOB NUMBER: 800110J
 CAD DATE: March 18, 1999 1:16:51 p.m.
 CAD FILE: 800110T\N_SEGMENT\X07.DWG

I HEREBY CERTIFY THAT THIS PLAN, SPECIFICATION,
 OR REPORT WAS PREPARED BY ME OR UNDER MY DIRECT
 SUPERVISION AND THAT I AM A DULY REGISTERED
 PROFESSIONAL ENGINEER UNDER THE LAWS OF THE
 STATE OF MINNESOTA.
 DATE: _____ REG. NO. 15316

NO.	DATE	BY	REVISION DESCRIPTION


Howard R. Green Company
 CONSULTING ENGINEERS
 1326 ENERGY PARK DRIVE
 ST. PAUL, MINNESOTA 55108
 (612) 644-4388

CITY OF ELK RIVER
EASTERN AREA
TYLER STREET IMPROVEMENTS

STREET AND STORM SEWER IMPROVEMENTS
CROSS SECTIONS - NORTH TYLER STREET
 SAP 71-613-08, SP 204-020-03, SP 204-133-01, SP 204-132-03
 0+480 TO 0+500

SHEET NO.
C1-39X