



TYLER STREET

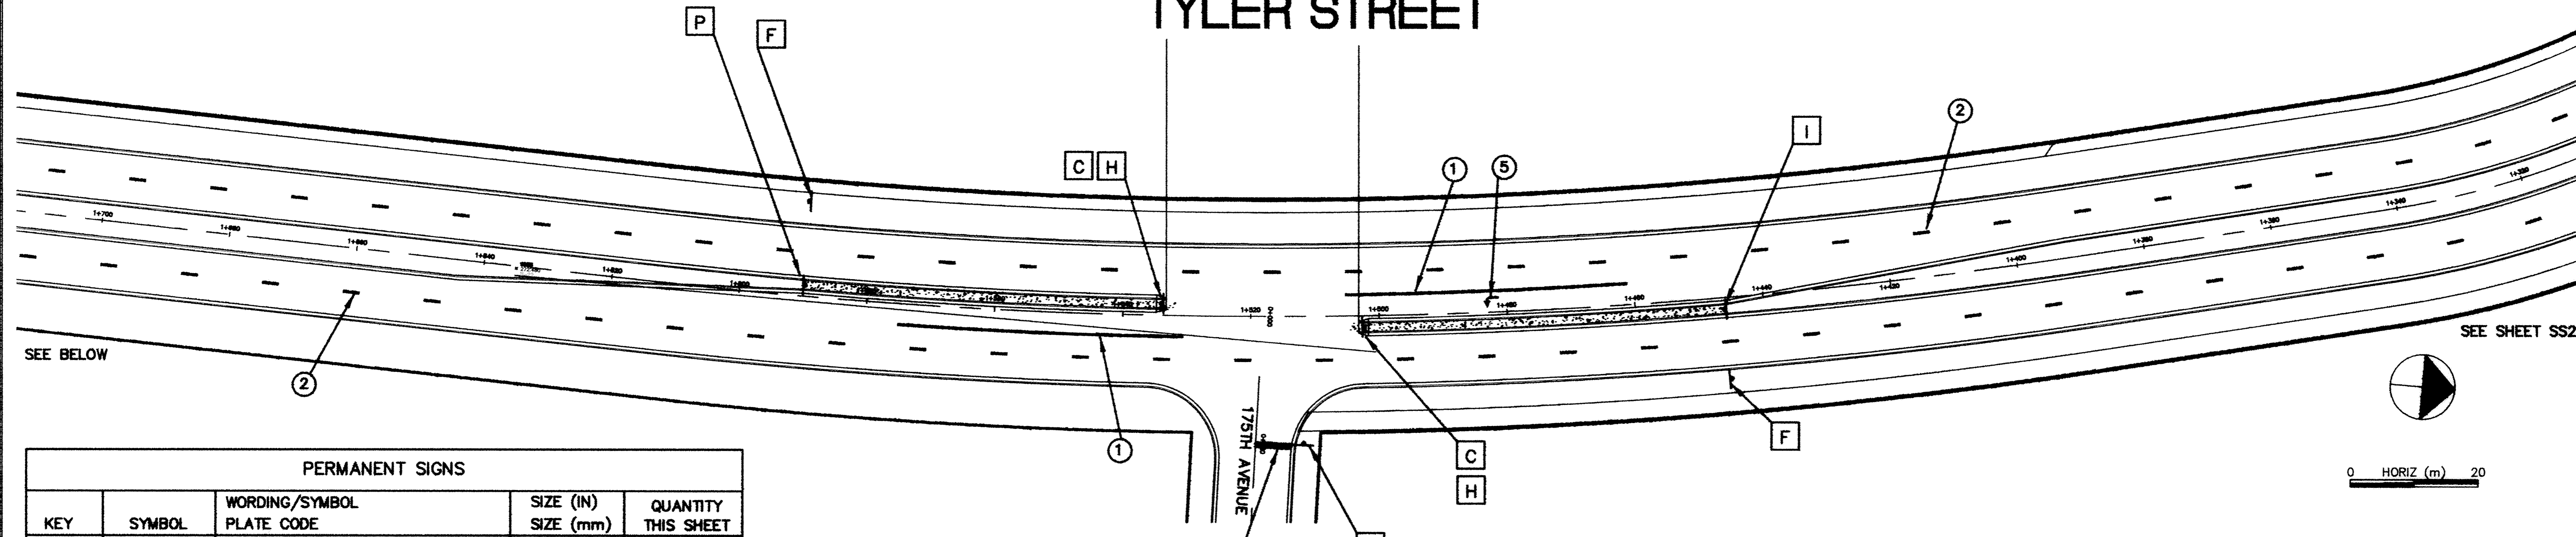

PERMANENT SIGNS				
KEY	SYMBOL	WORDING/SYMBOL PLATE CODE	SIZE (IN) SIZE (mm)	QUANTITY THIS SHEET
A		STOP R1-1	30 X 30 760 X 760	1
B		LEFT TURN ONLY R3-8F	36 X 30 910 X 760	-
C		KEEP RIGHT R4-7	24 X 30 610 X 760	3
D		DIVIDED HIGHWAY CROSSING R6-3	24 X 18 610 X 450	-
E		DIVIDED HIGHWAY CROSSING R6-3a	24 X 18 610 X 450	1
F		SPEED LIMIT R2-1	18 X 24 450 X 600	2
G		STOP AHEAD W3-1a	36 X 36 910 X 910	-
H		HAZARD MARKER X4-2	18 X 18 450 X 450	3
I		LEFT TURN LANE R3-X2	30 X 30 760 X 760	2
J		DIVIDED HIGHWAY W6-1	36 X 36 910 X 910	-
K		DIVIDED HIGHWAY ENDS W6-2	36 X 36 910 X 910	-
L		TRUCK STOPPING LANE R4-X4	36 X 36 910 X 910	-
M		RAILROAD ADVANCE WARNING W10-1	36 X 36 910 X 910	-
N		RIGHT TURN LANE R3-X1	30 X 30 760 X 760	-
P	-	LEAVE OPENING IN CONCRETE FOR FUTURE POST	-	-

PERMANENT STRIPING				
KEY	DESCRIPTION	WIDTH	COLOR	REMARKS
①	LANE LINE	100 mm	WHITE	SOLID
②	LANE LINE	100 mm	WHITE	SKIP - 2 m STRIPE, 8 m SPACE
③	CENTER STRIPE	100 mm	YELLOW	SOLID DOUBLE
④	STOP BAR	600 mm	WHITE	SOLID
⑤	LEFT TURN ARROW	250 mm X 2.5 m	WHITE	SOLID
⑥	RIGHT TURN ARROW	250 mm X 2.5 m	WHITE	SOLID
⑦	CENTER STRIPE	100 mm	YELLOW	SKIP - 2 m STRIPE, 8 m SPACE
⑧	TAPER STRIPING	600 mm	YELLOW	SOLID
⑨	CENTER STRIPING	100 mm	YELLOW	SOLID
⑩	CROSSWALK	900 mm	WHITE	SEE CROSSWALK TABLE
⑪	RR XING	-	-	SEE MMUTCD

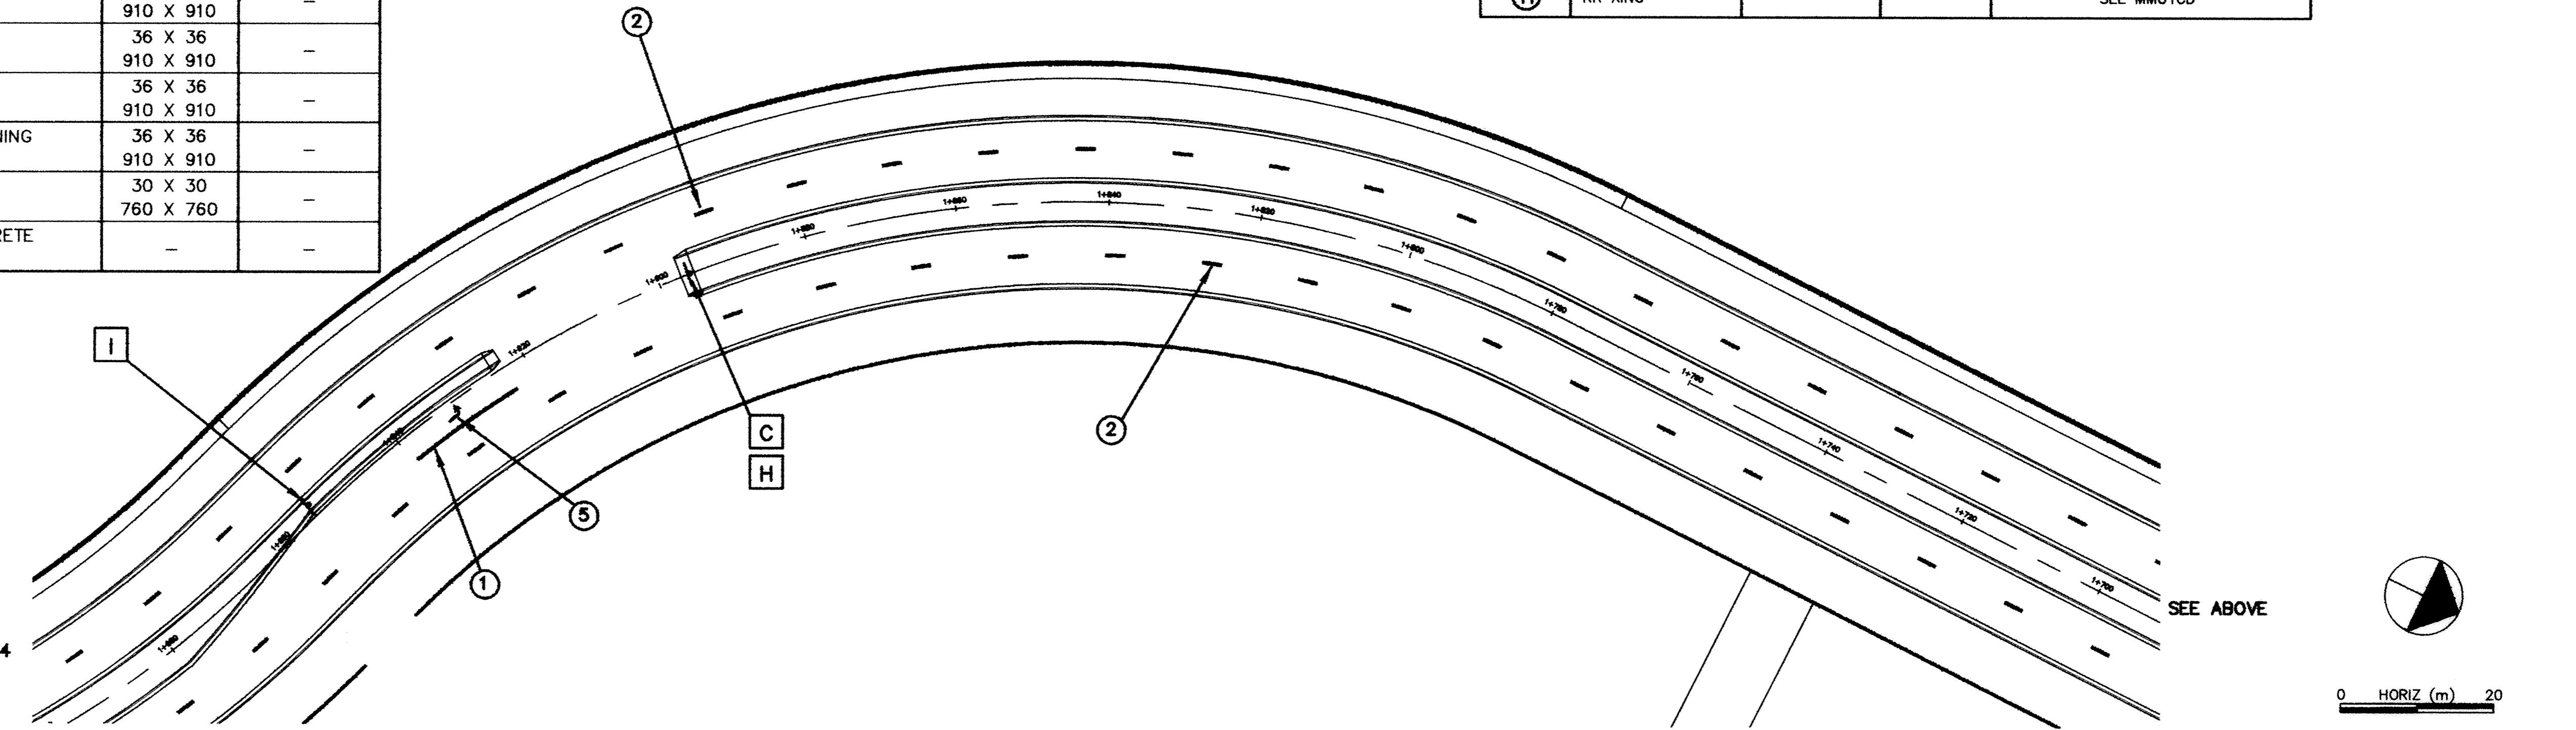

DESIGNED BY: AB JOB DATE: DECEMBER 1998
 DRAWN BY: *[Signature]* JOB NUMBER: 800110J
 APPROVED: _____ CAD DATE: _____
 CAD FILE: January 06, 2003 9:28:08 a.m.
 800110T\800110J\DWGS\TYLER_SIGN\SS3.DWG (JLLENN)

I HEREBY CERTIFY THAT THIS PLAN, SPECIFICATION,
 OR REPORT WAS PREPARED BY ME OR UNDER MY DIRECT
 SUPERVISION AND THAT I AM A DULY REGISTERED
 PROFESSIONAL ENGINEER UNDER THE LAWS OF THE
 STATE OF MINNESOTA.
 DATE _____ REG. NO. _____

NO.	DATE	BY	REVISION DESCRIPTION

Howard R. Green Company
 CONSULTING ENGINEERS
 1326 ENERGY PARK DRIVE
 ST. PAUL, MINNESOTA 55108
 (612) 644-4388

CITY OF ELK RIVER
EASTERN AREA
TYLER STREET IMPROVEMENTS

SIGNING AND STRIPING PLAN
 11320 TO 11900

SHEET NO.
SS3

DRAWING NUMBER
 EASTE 01
 DRAWING NUMBER
 SS3
 DRAWING NUMBER
 EASTE 01
 DRAWING NUMBER
 SS3