


STATE PROJECTS • NEW HEMP, MINNESOTA
PREPARED BY PLAN NUMBER 8595


STATE PROJECTS • NEW HEMP, MINNESOTA
PREPARED BY PLAN NUMBER 8595

STATE PROJECTS • NEW HEMP, MINNESOTA
PREPARED BY PLAN NUMBER 8595

STATE PROJECTS • NEW HEMP, MINNESOTA
PREPARED BY PLAN NUMBER 8595

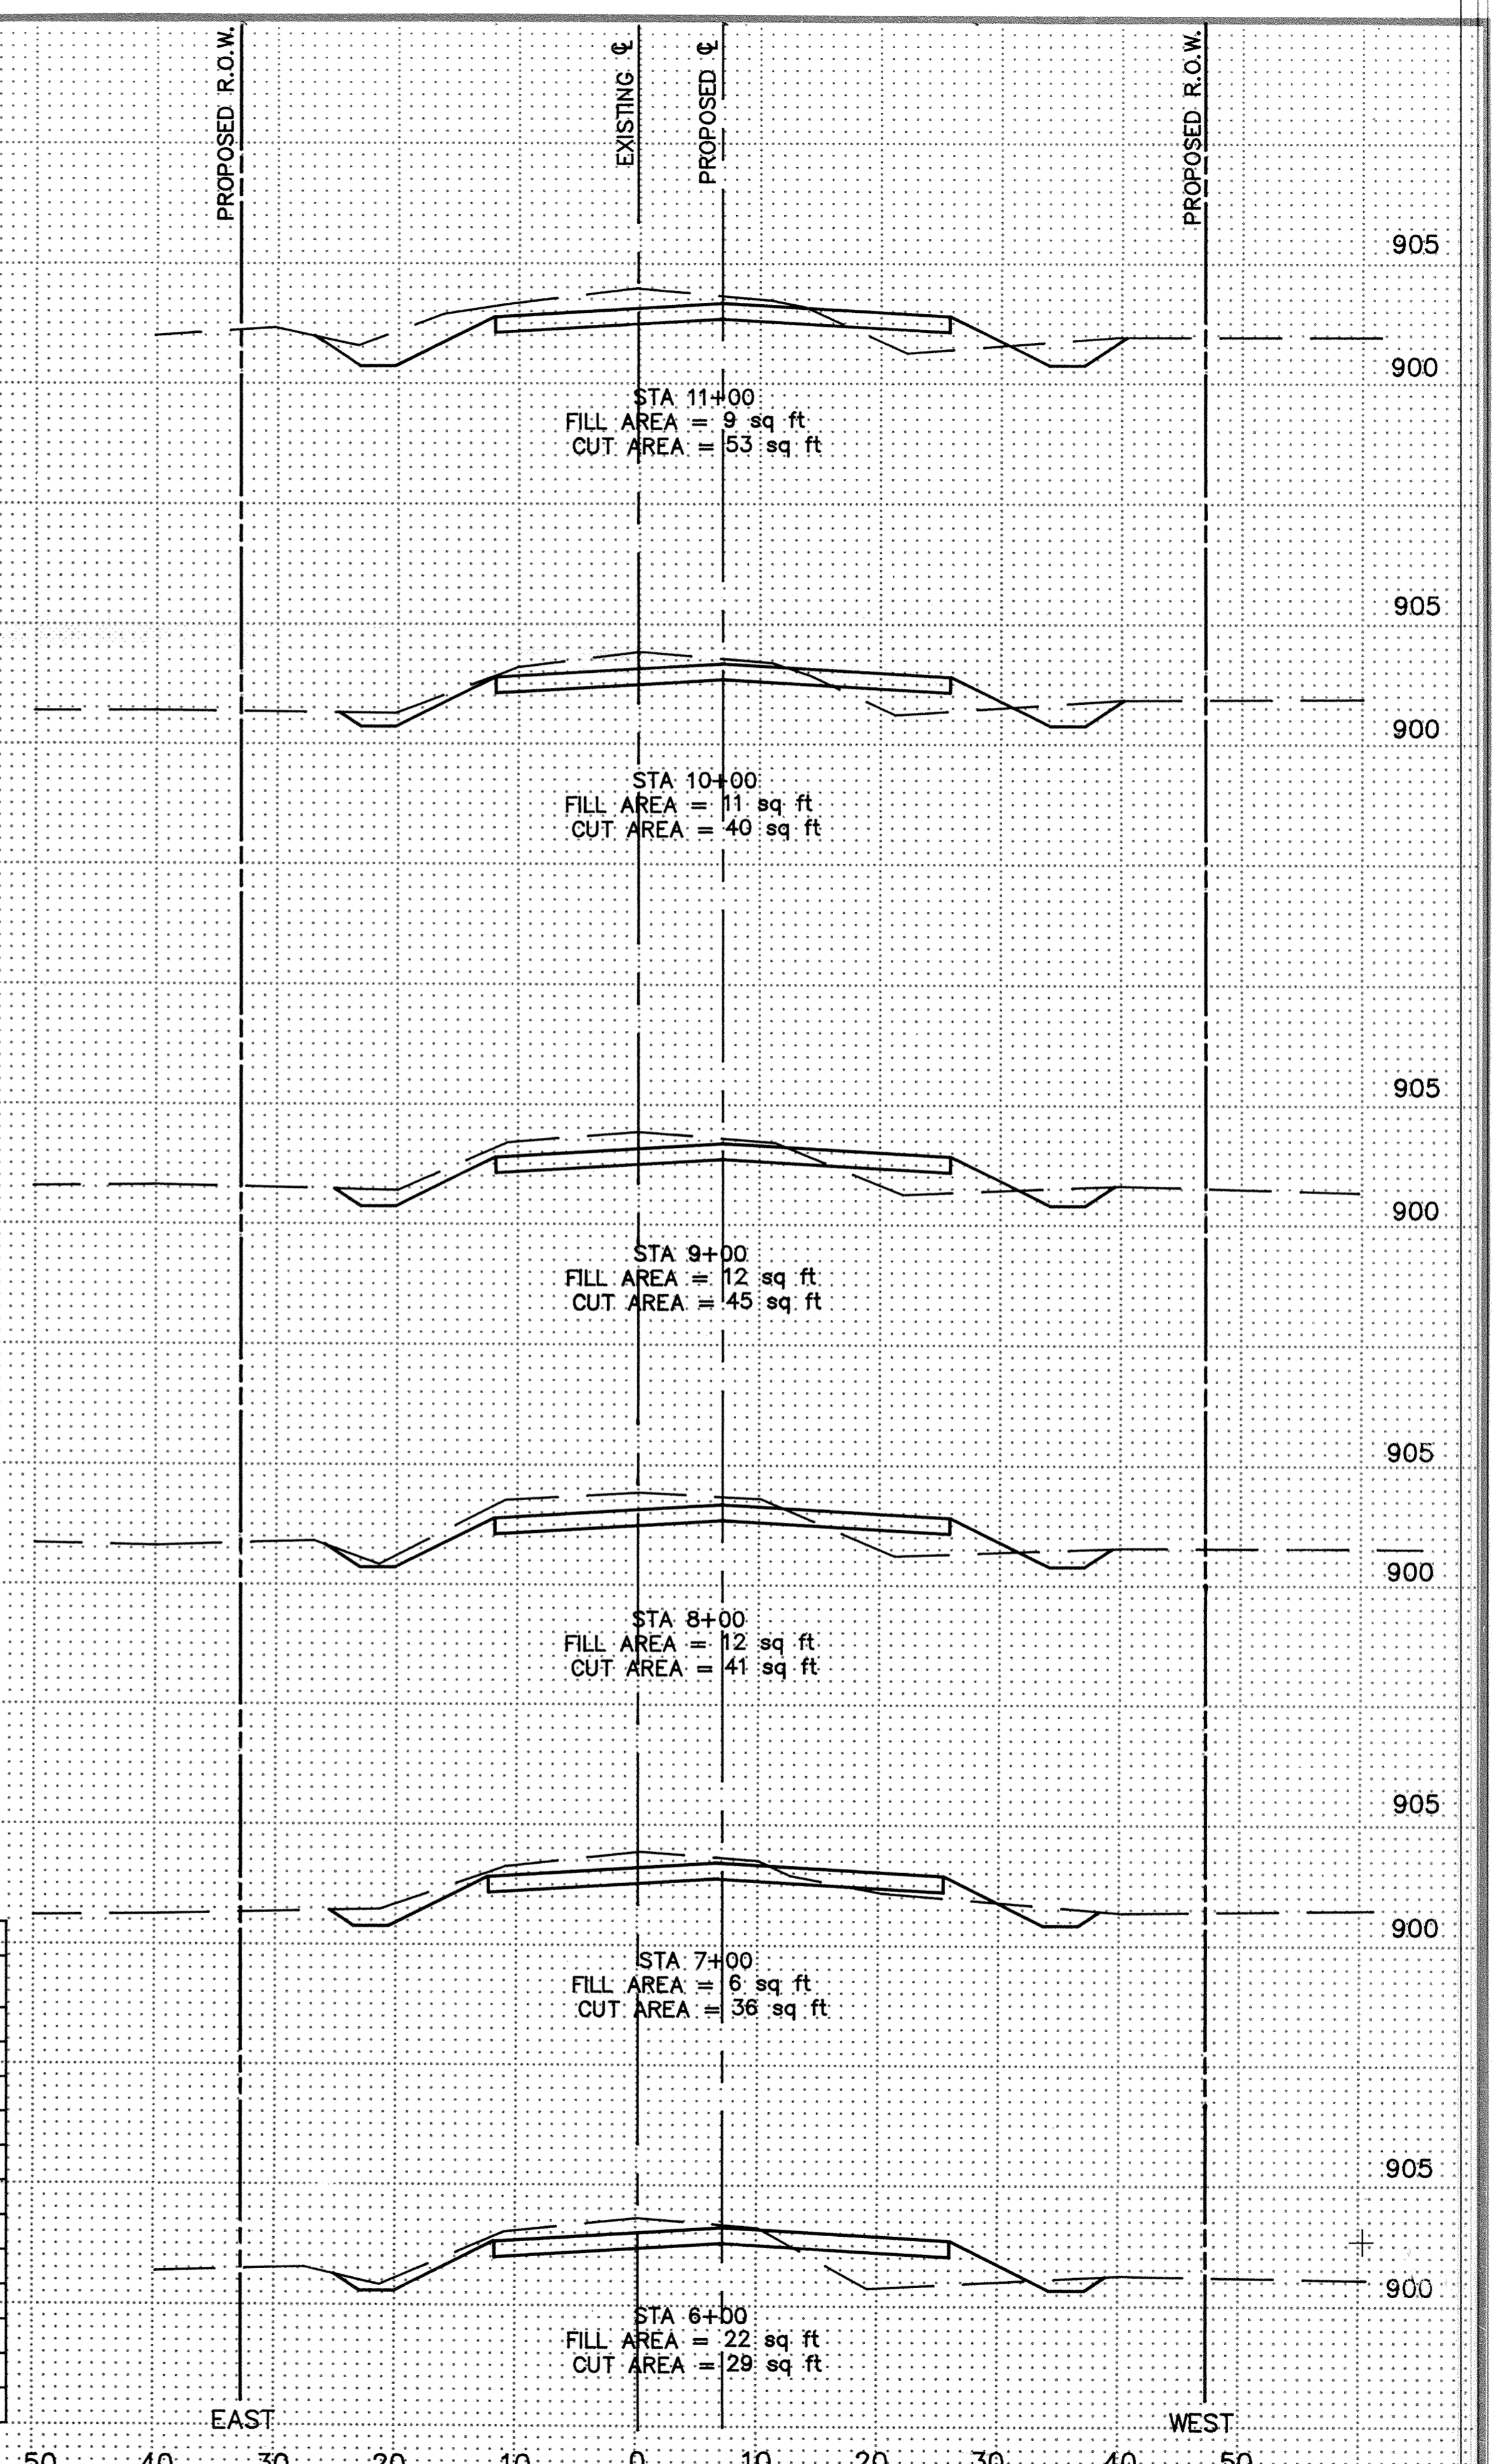

STATION	AREAS in SQ. FT.		VOLUMES in CU. YDS.	
	CUT	FILL	CUT	FILL
0+00	0	0	13	130
1+00	7	70	27	186
2+00	7	31	84	60
3+00	38	2	153	31
4+00	44	15	157	53
5+00	40	14	129	66
6+00	29	22	124	47
7+00	38	4	146	30
8+00	41	12	159	45
9+00	45	12	157	43
10+00	40	11	172	38
11+00	53	9	1320	730

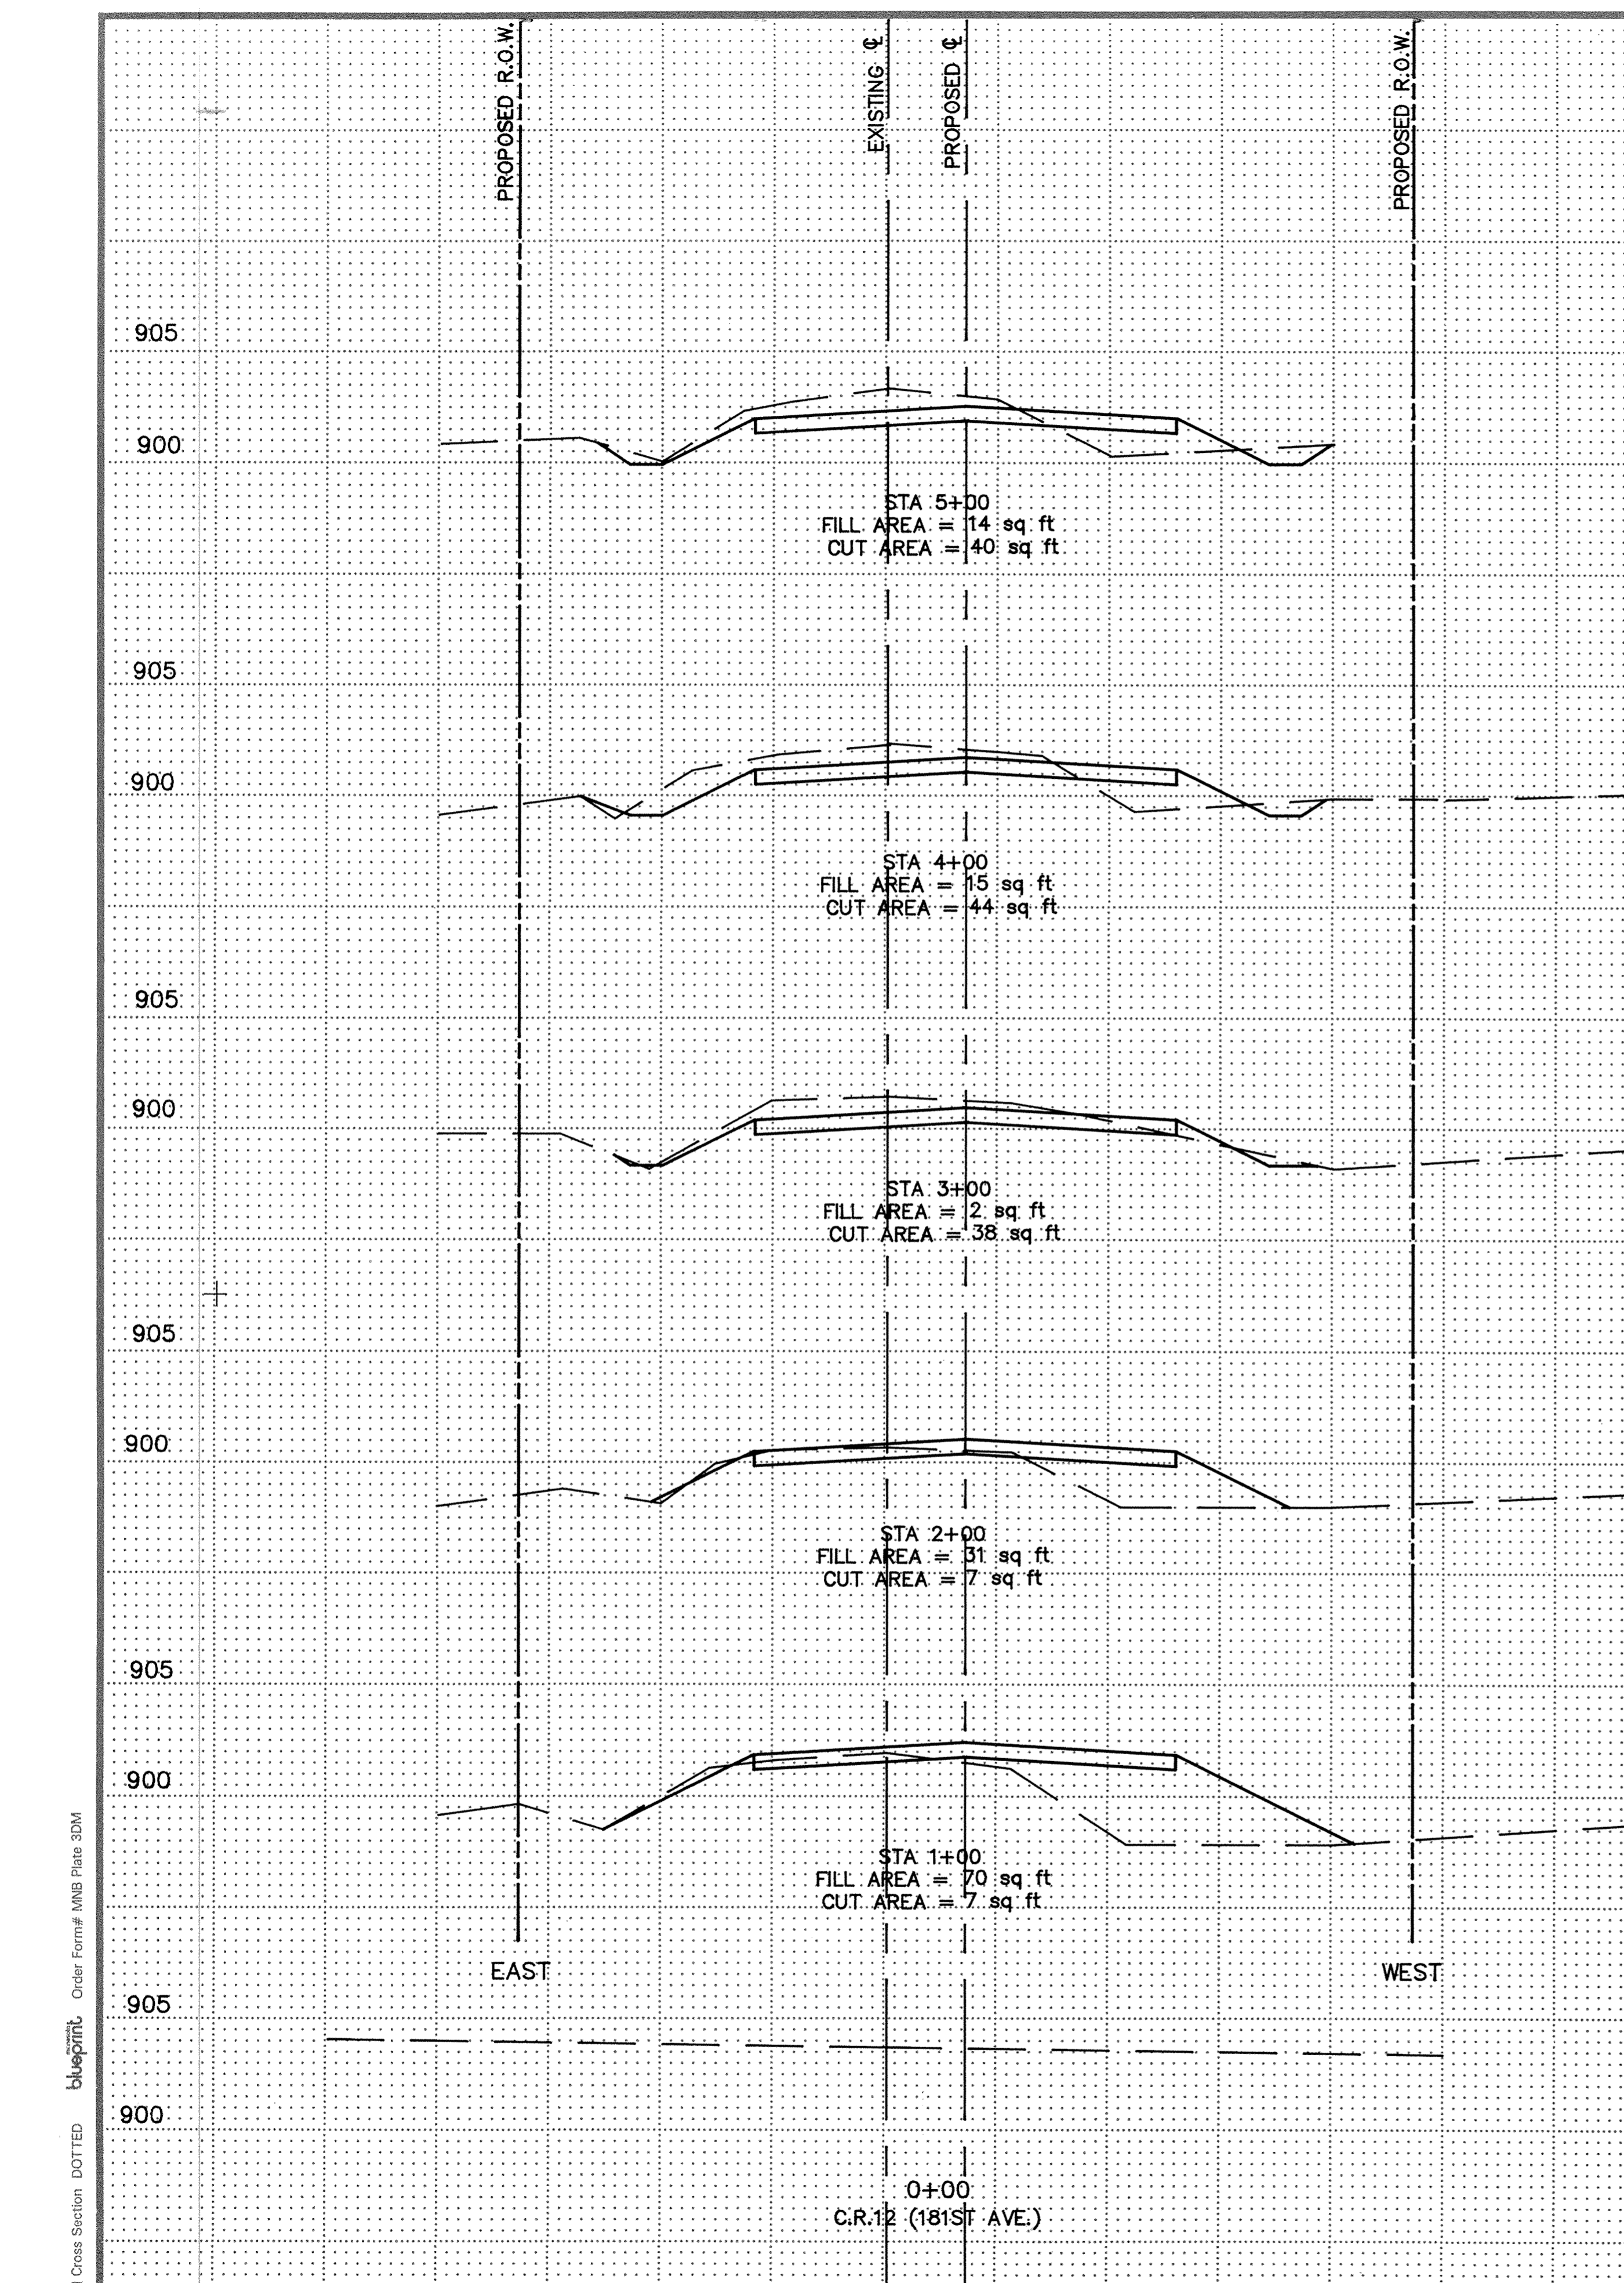

FILLMORE STREET Scale: Horiz. 1"=10'
Vert. 1"=5'

State Proj. No. S.A.P. 204-111-03 Sheet No. 7 of 18 Sheets

PLATE 3 Full Cross Section DOTTED blueprint Order Form# MMB Plate 3DM
ER056-1X