








SCALE: HORIZ. 1"=10'

VERT. 1"=5'

SHEET NO. 8 OF 18 SHEETS

FILM 91

382

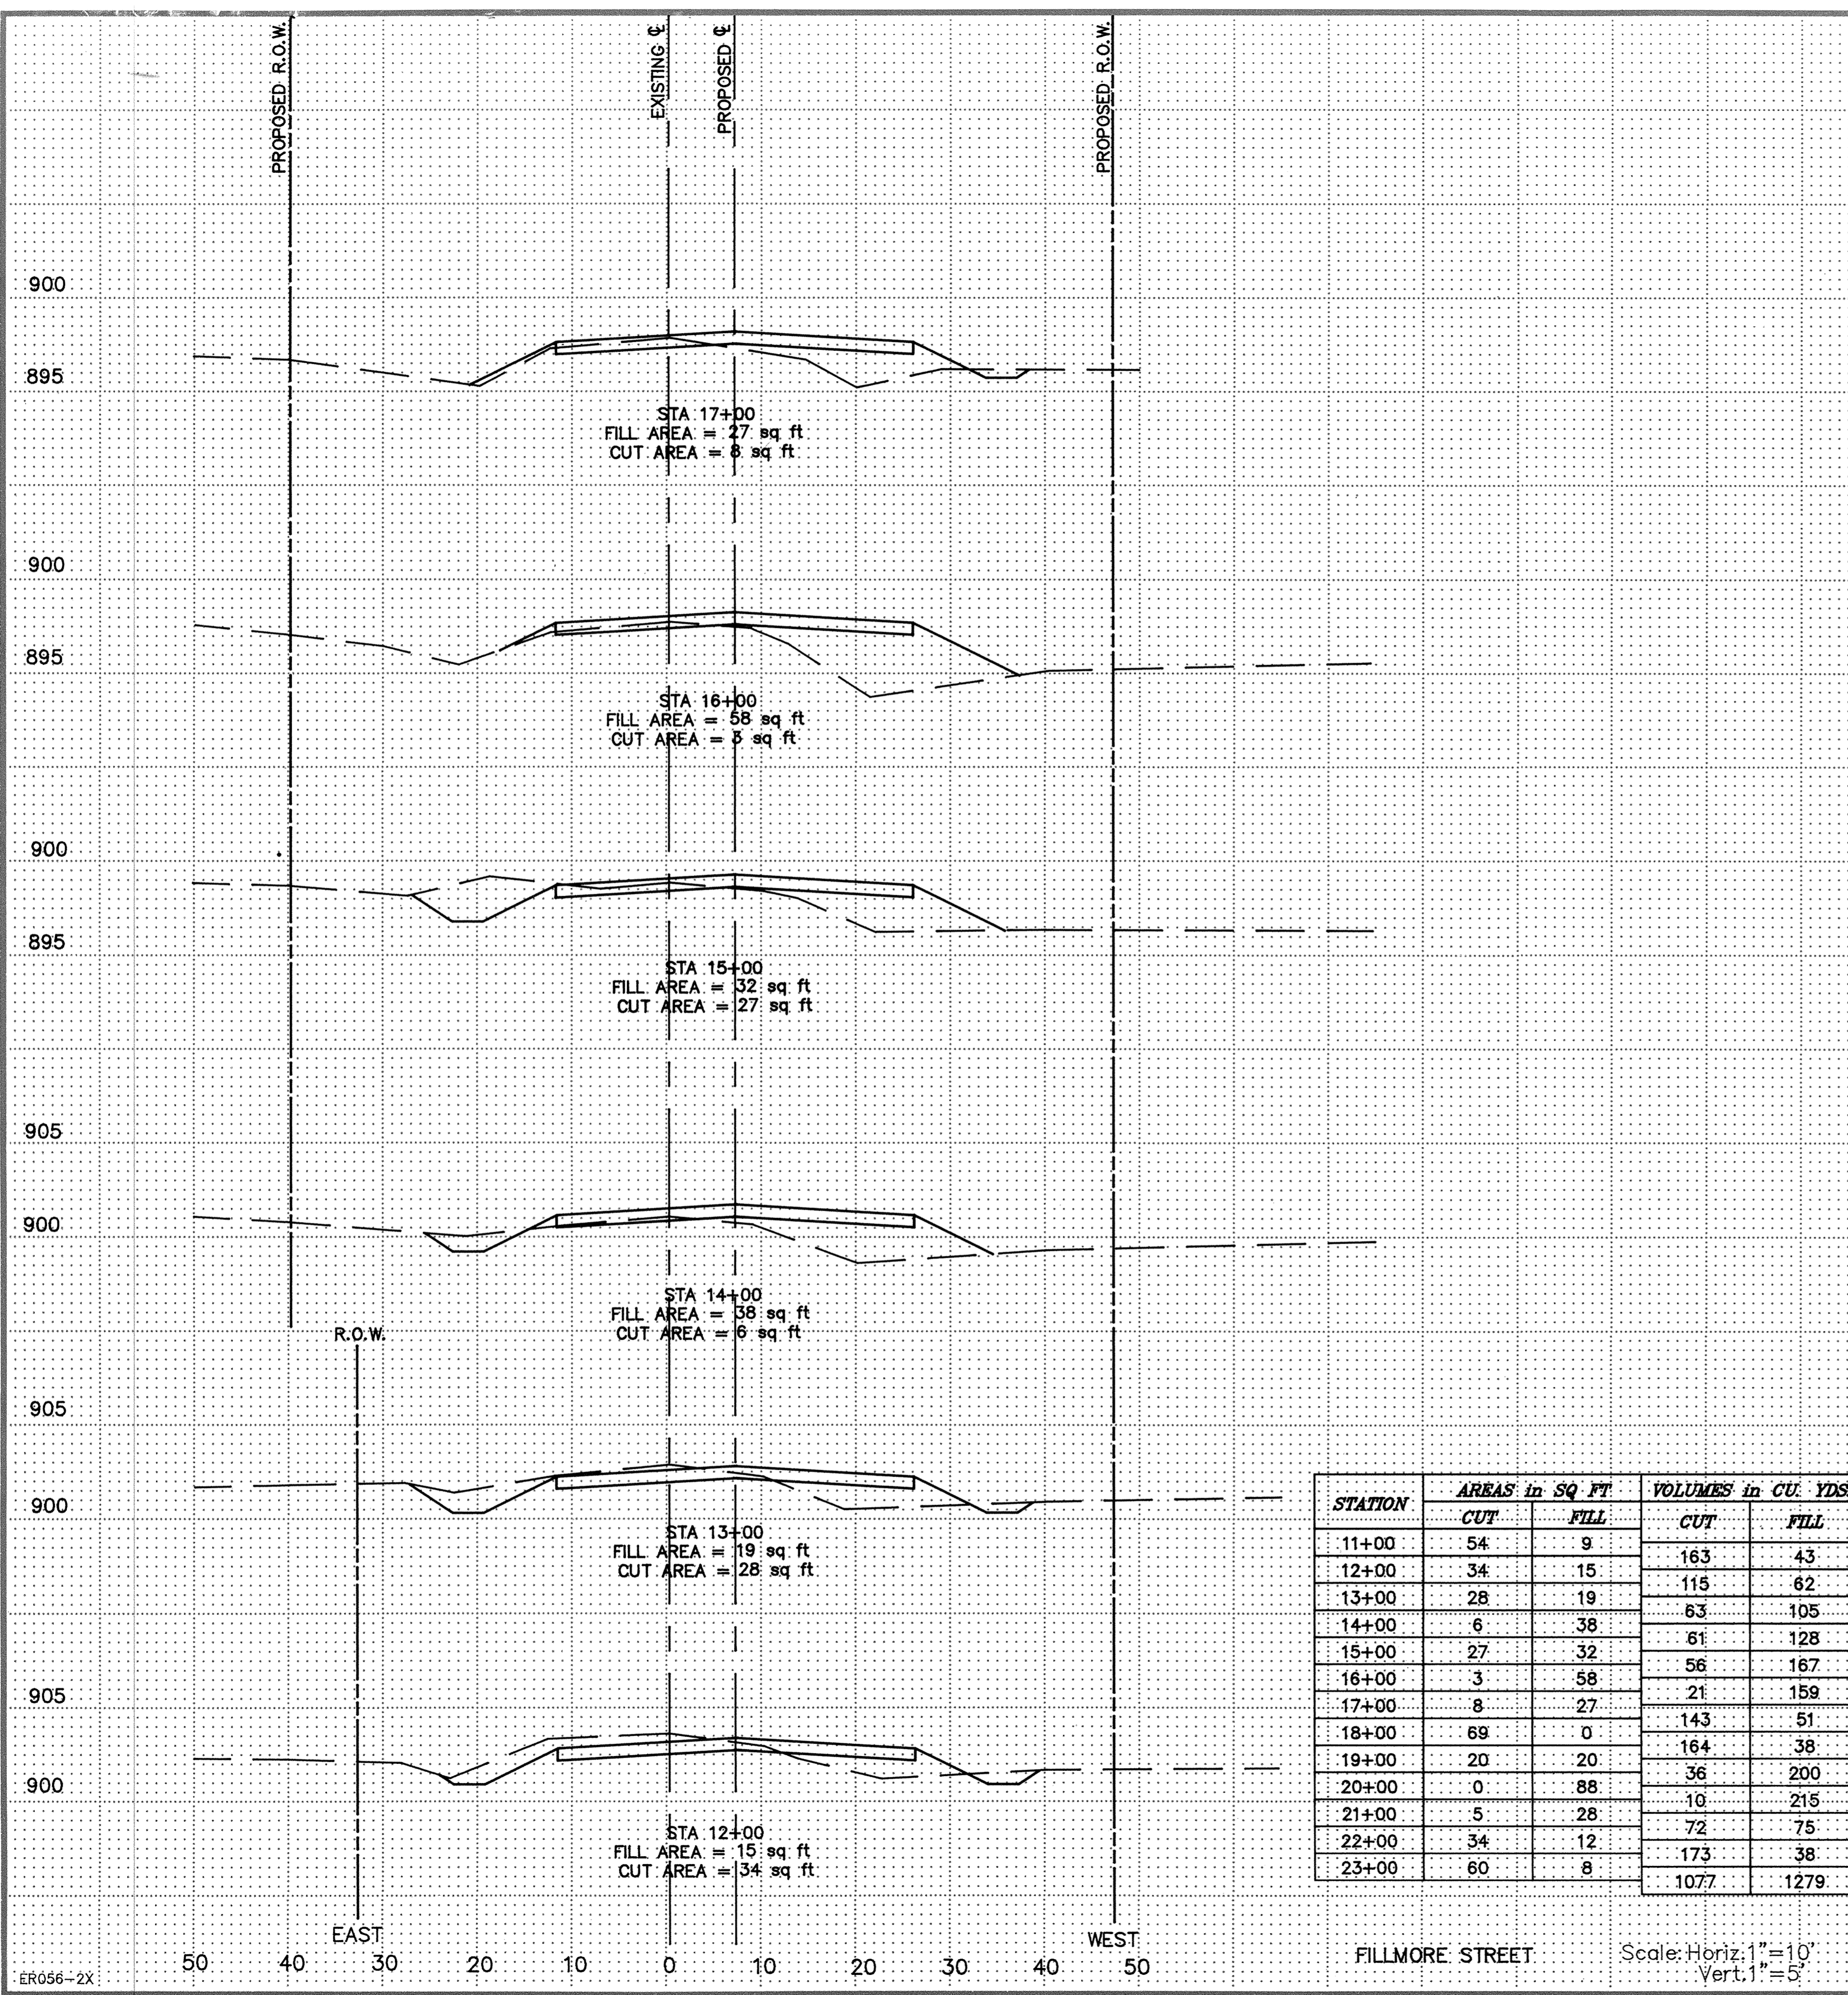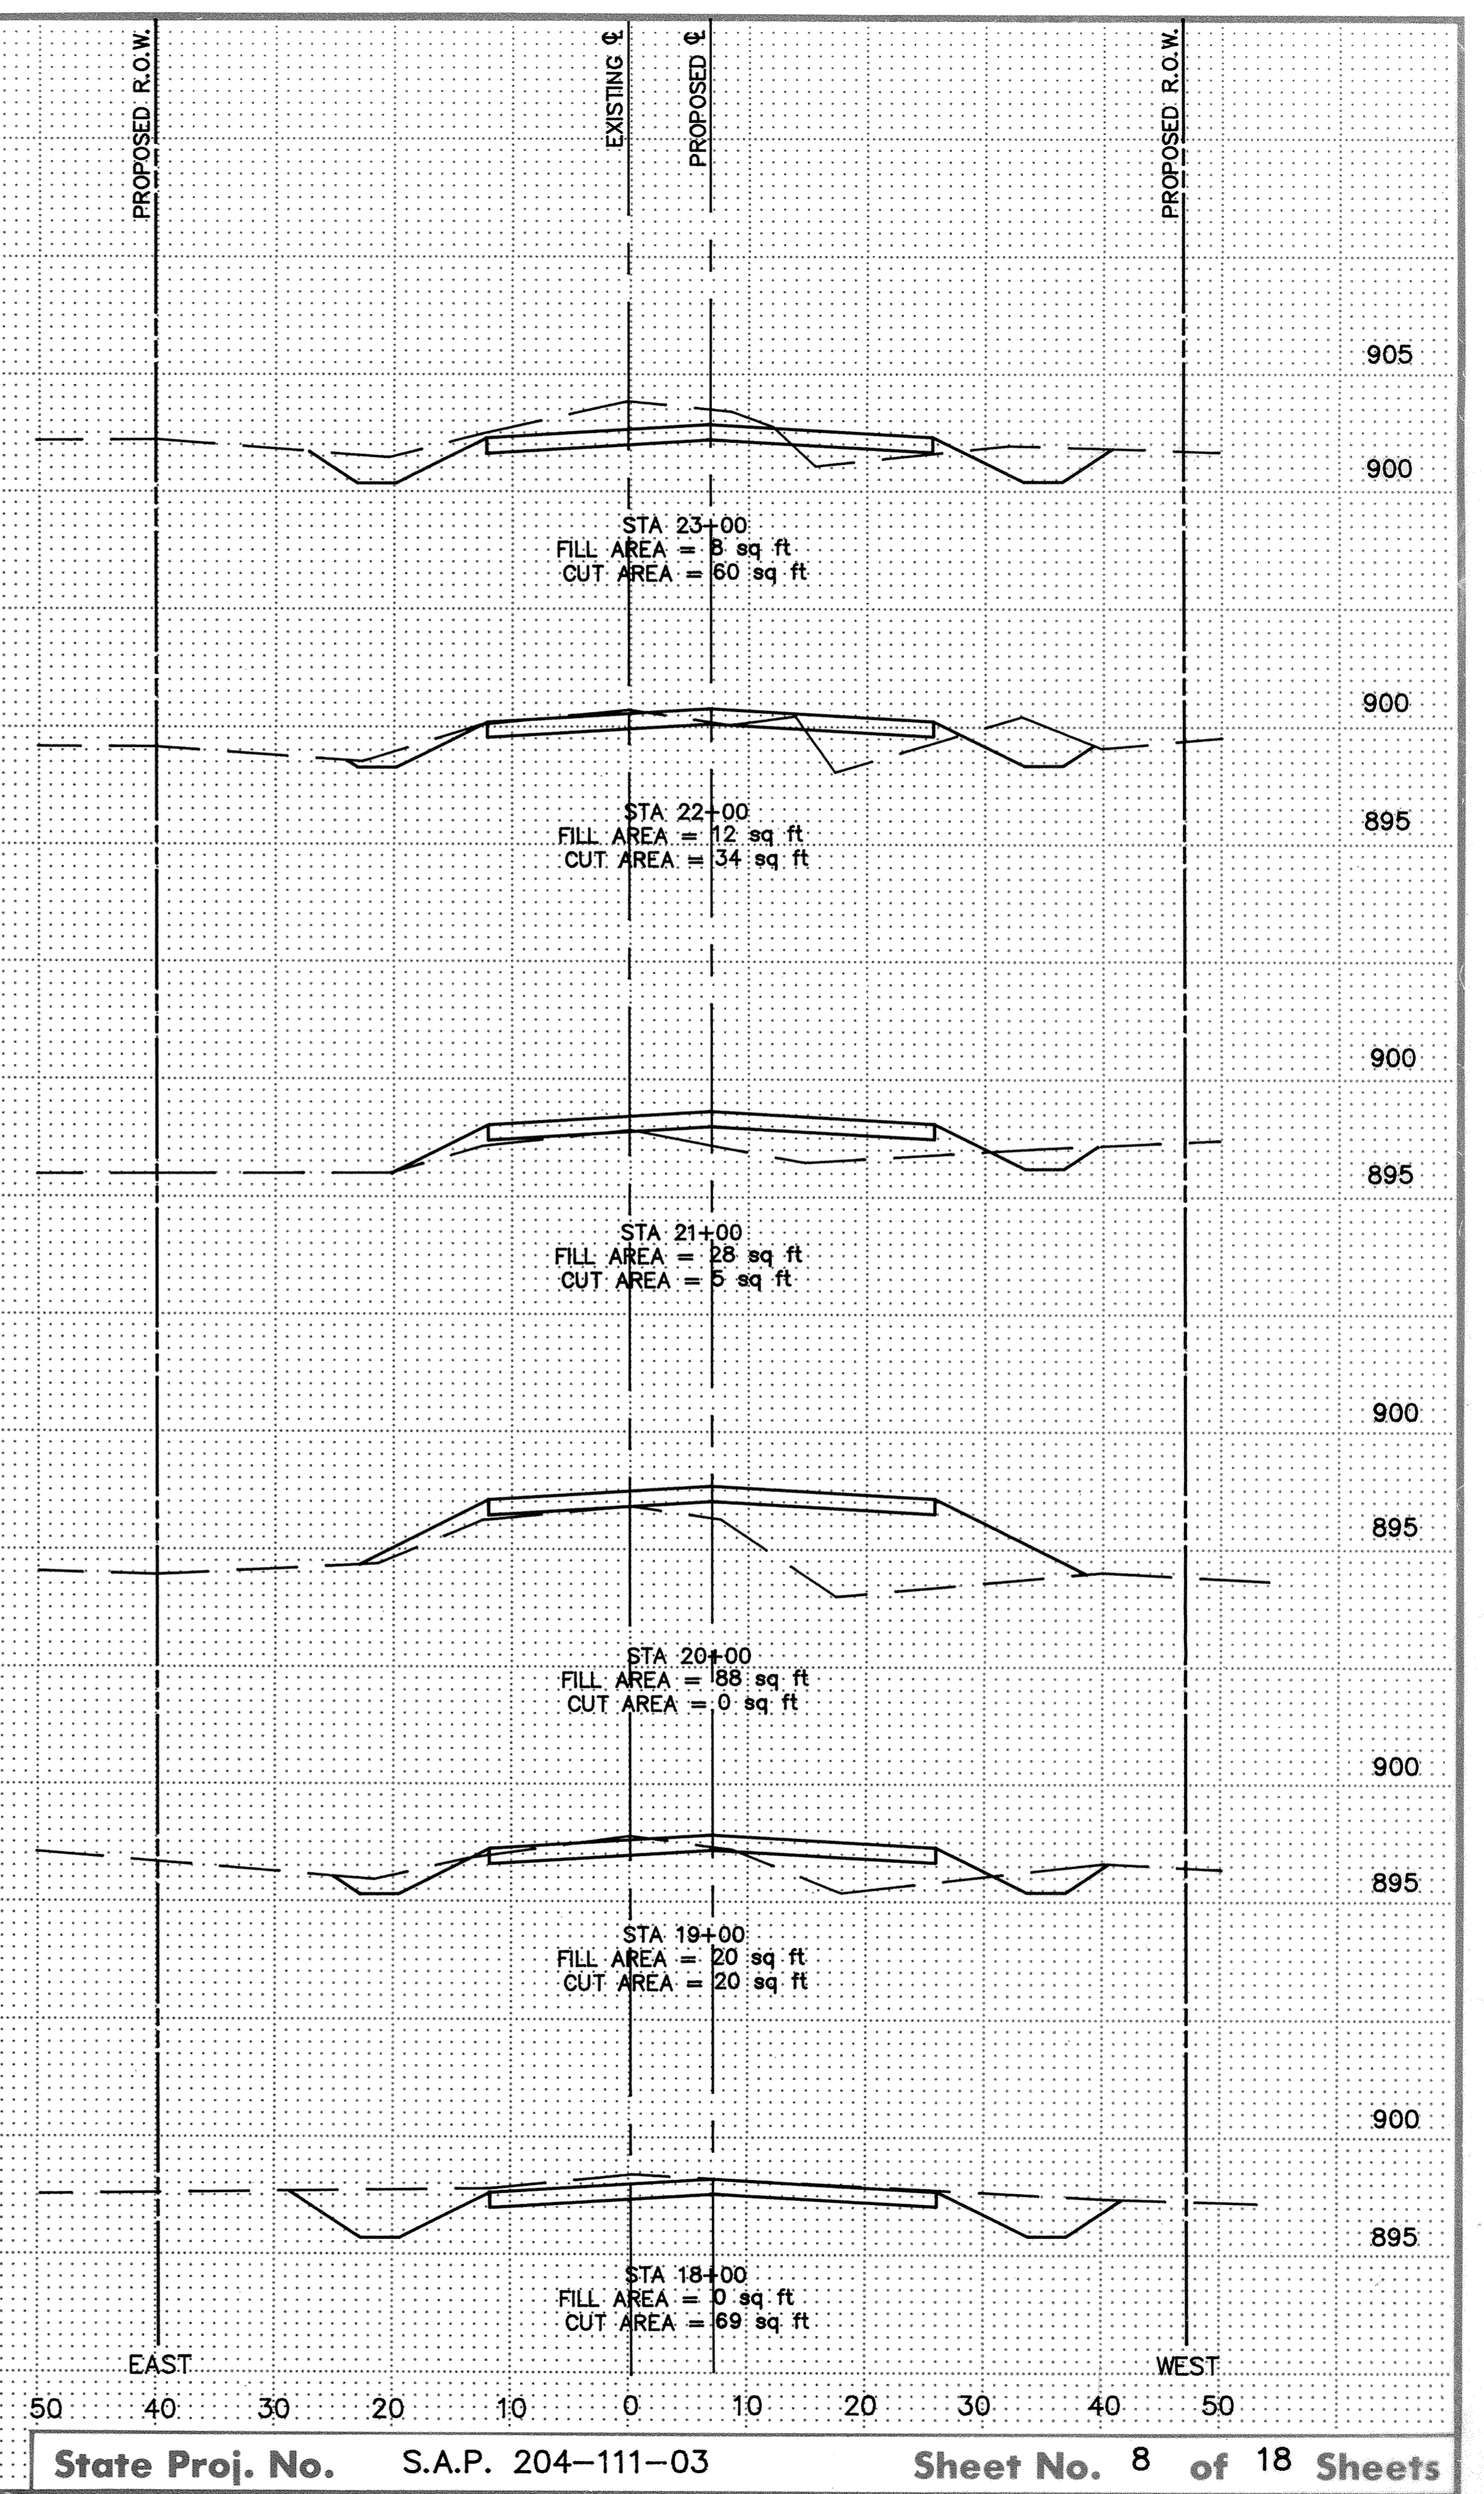

STATION	AREAS in SQ FT		VOLUMES in CU. YDS.	
	CUT	FILL	CUT	FILL
11+00	54	9	163	43
12+00	34	15	115	62
13+00	28	19	83	105
14+00	6	38	61	128
15+00	27	32	56	167
16+00	3	58	21	159
17+00	8	27	143	51
18+00	69	0	164	38
19+00	20	20	36	200
20+00	0	88	10	215
21+00	5	28	72	75
22+00	34	12	173	38
23+00	60	8	1077	1279

Scale: Horiz. 1"=10'
Vert. 1"=5'

PLATE 3 Full Cross Section DOTTED blueprint. Order Form# MMB Plate 3DM

ER056-2X