

PROJECT NUMBER 204-111-03
SHEET NO. 9 OF 18 SHEETS

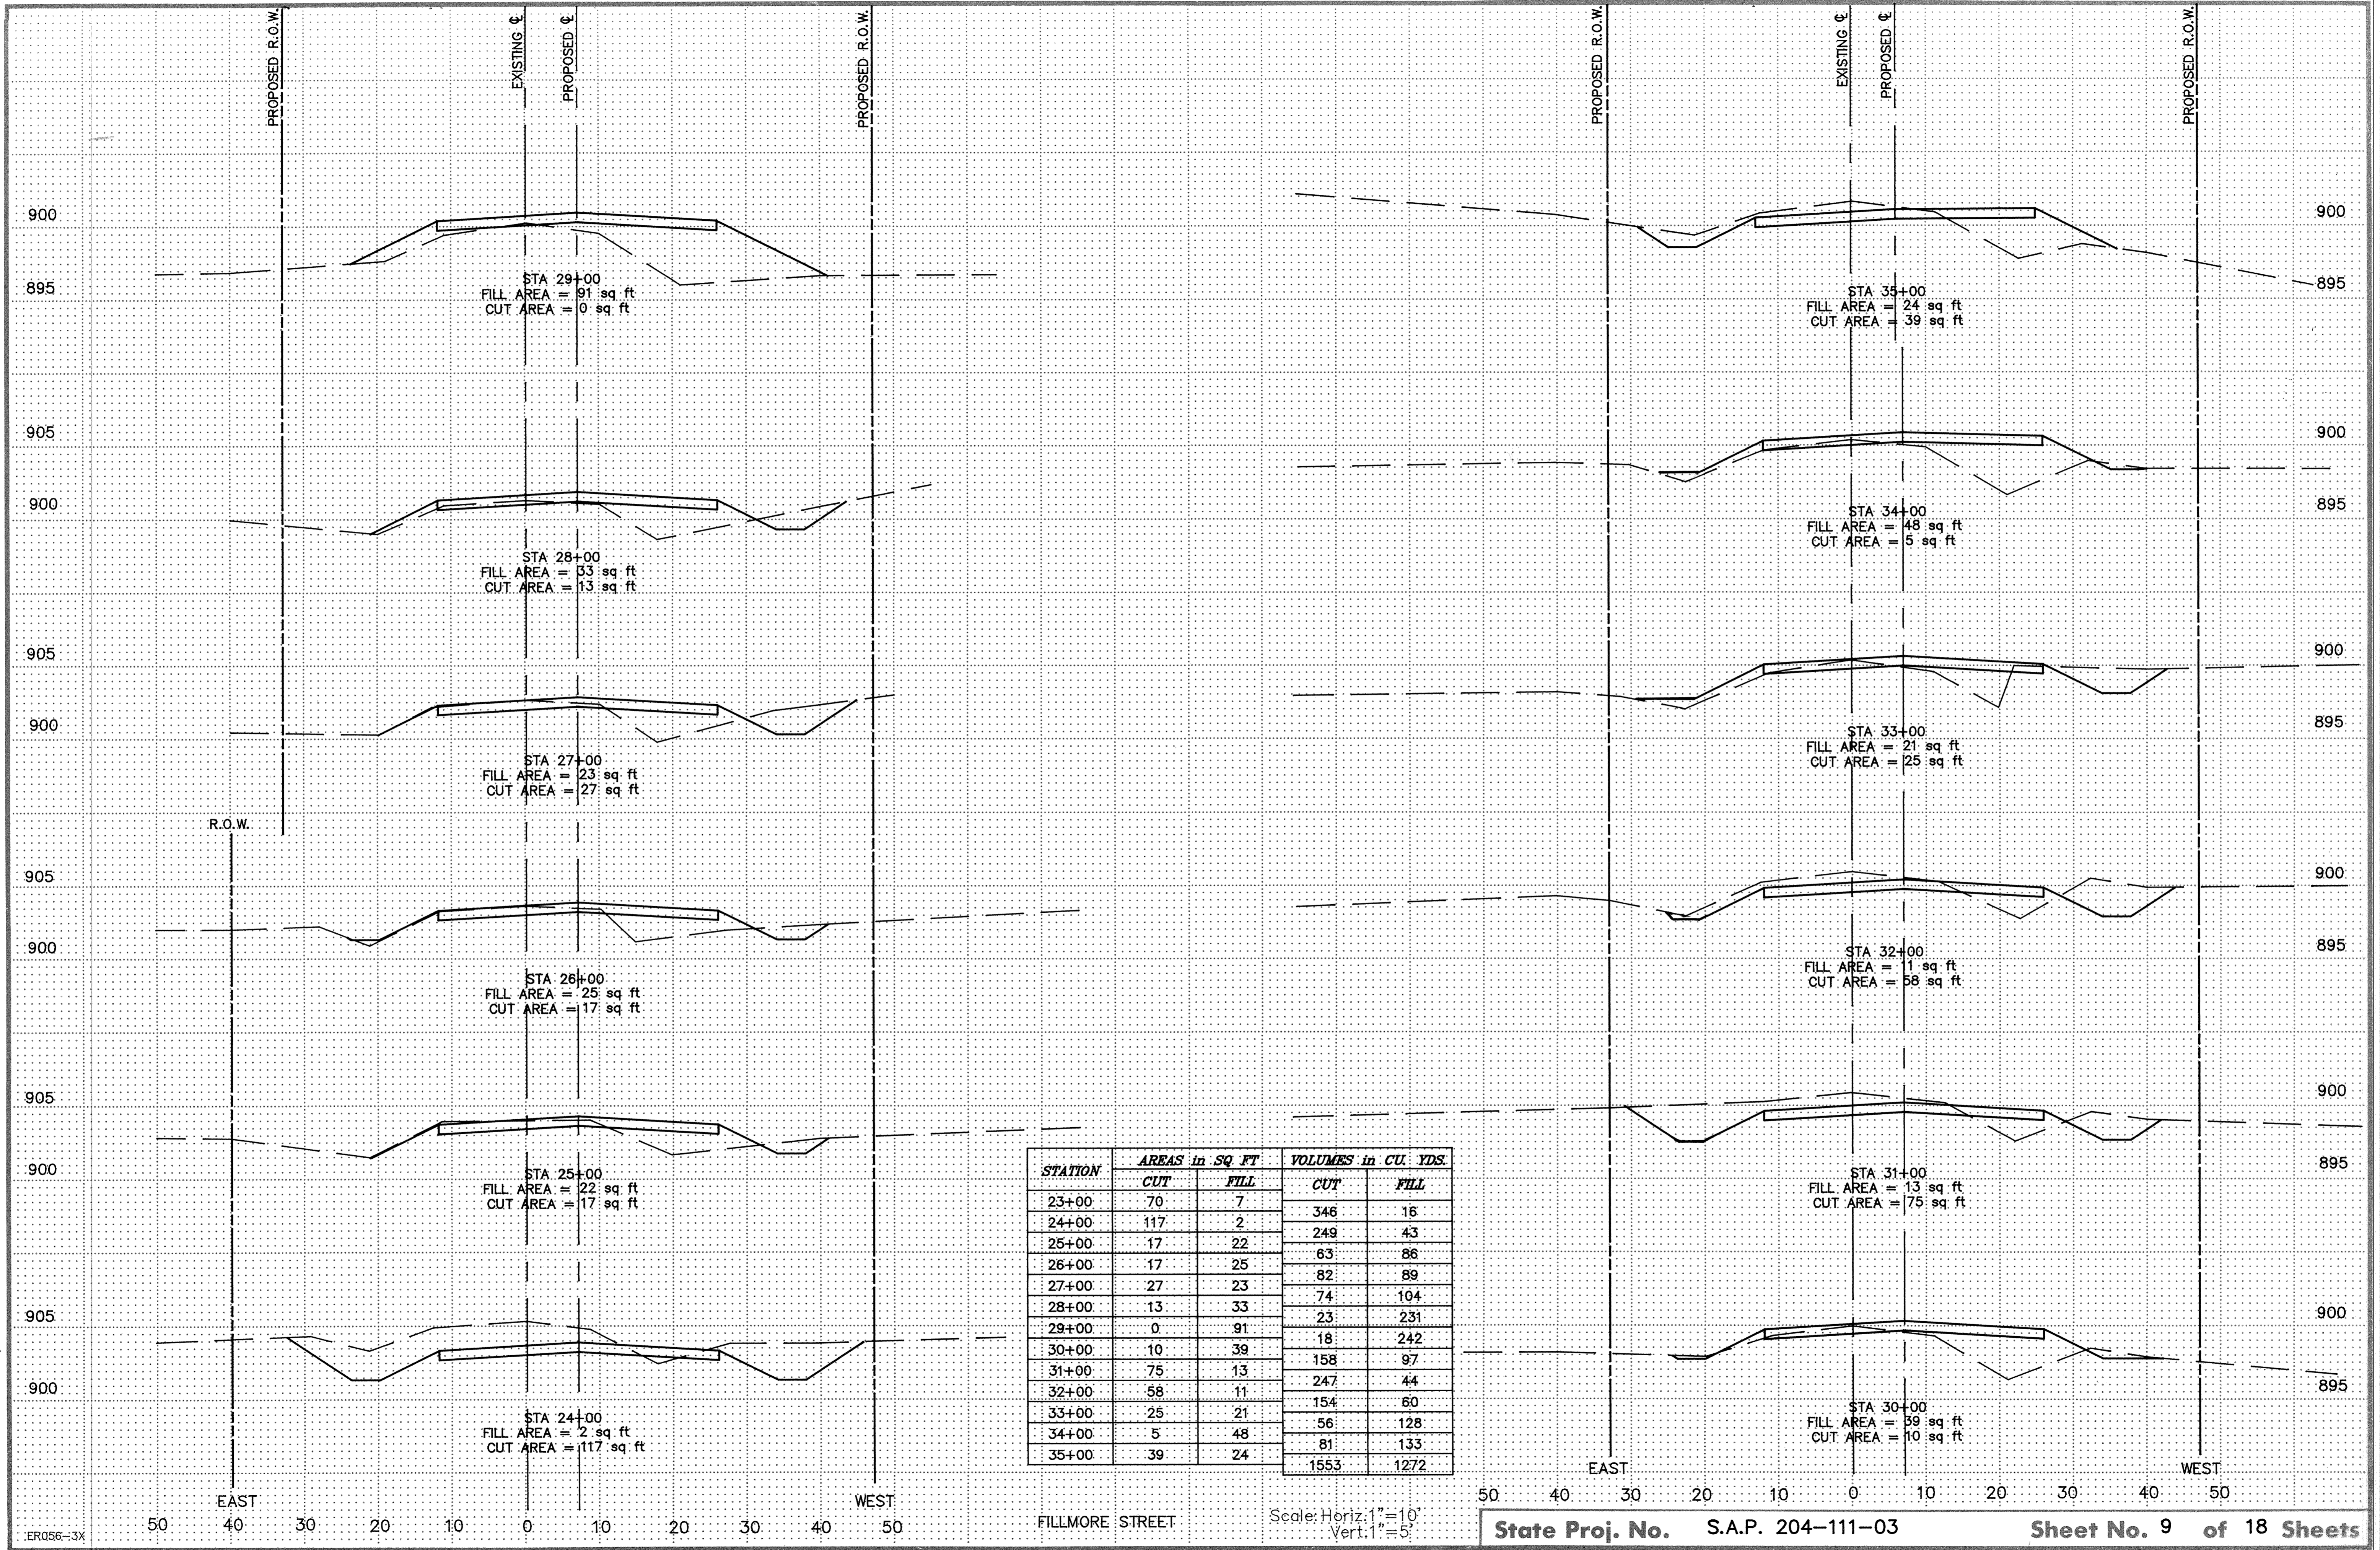


PLATE 3 Full Cross Section DOTTED blueprint Order Form# MMB Plate 3DM

ER056-3X

Scale: Horiz. 1"=10'
Vert. 1"=5'

381