



FREEMPORT AVENUE

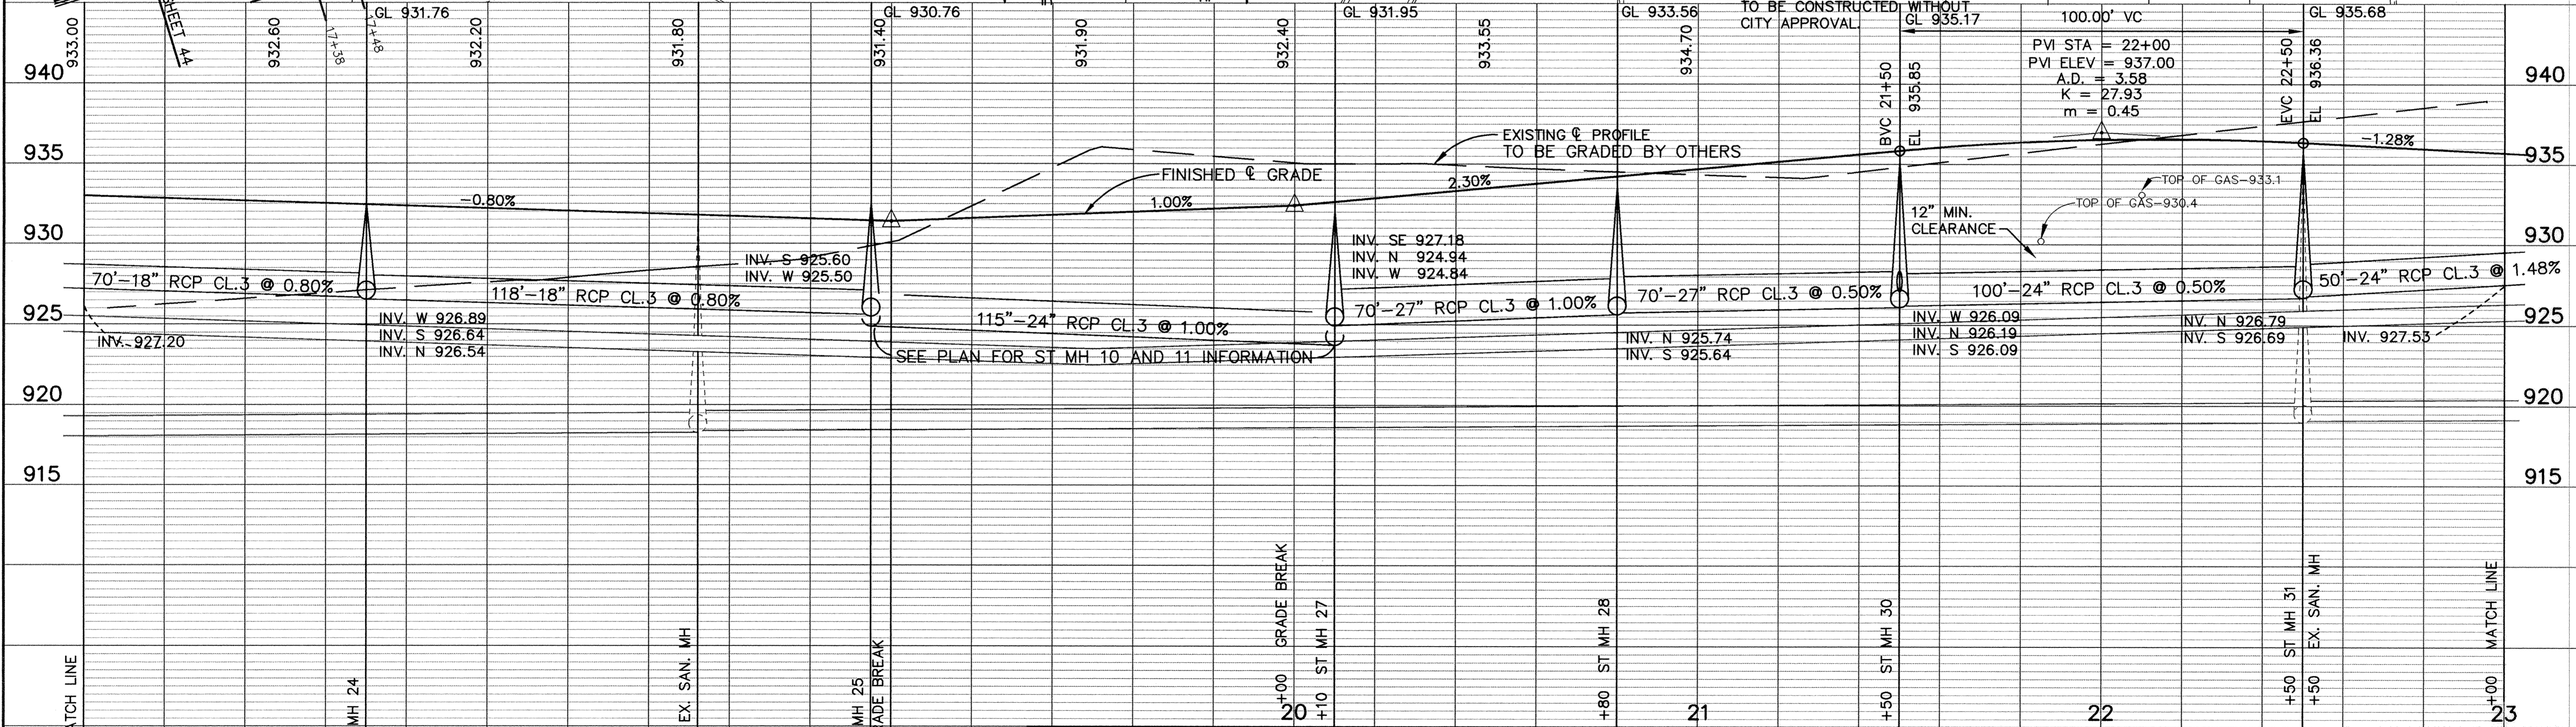

I HEREBY CERTIFY THAT THIS PLAN, SPECIFICATION, OR REPORT WAS PREPARED BY ME OR UNDER MY DIRECT SUPERVISION AND THAT I AM A DULY REGISTERED PROFESSIONAL ENGINEER UNDER THE LAWS OF THE STATE OF MINNESOTA.

Paul Smith
DATE 6-2-94 REG. NO. 13929

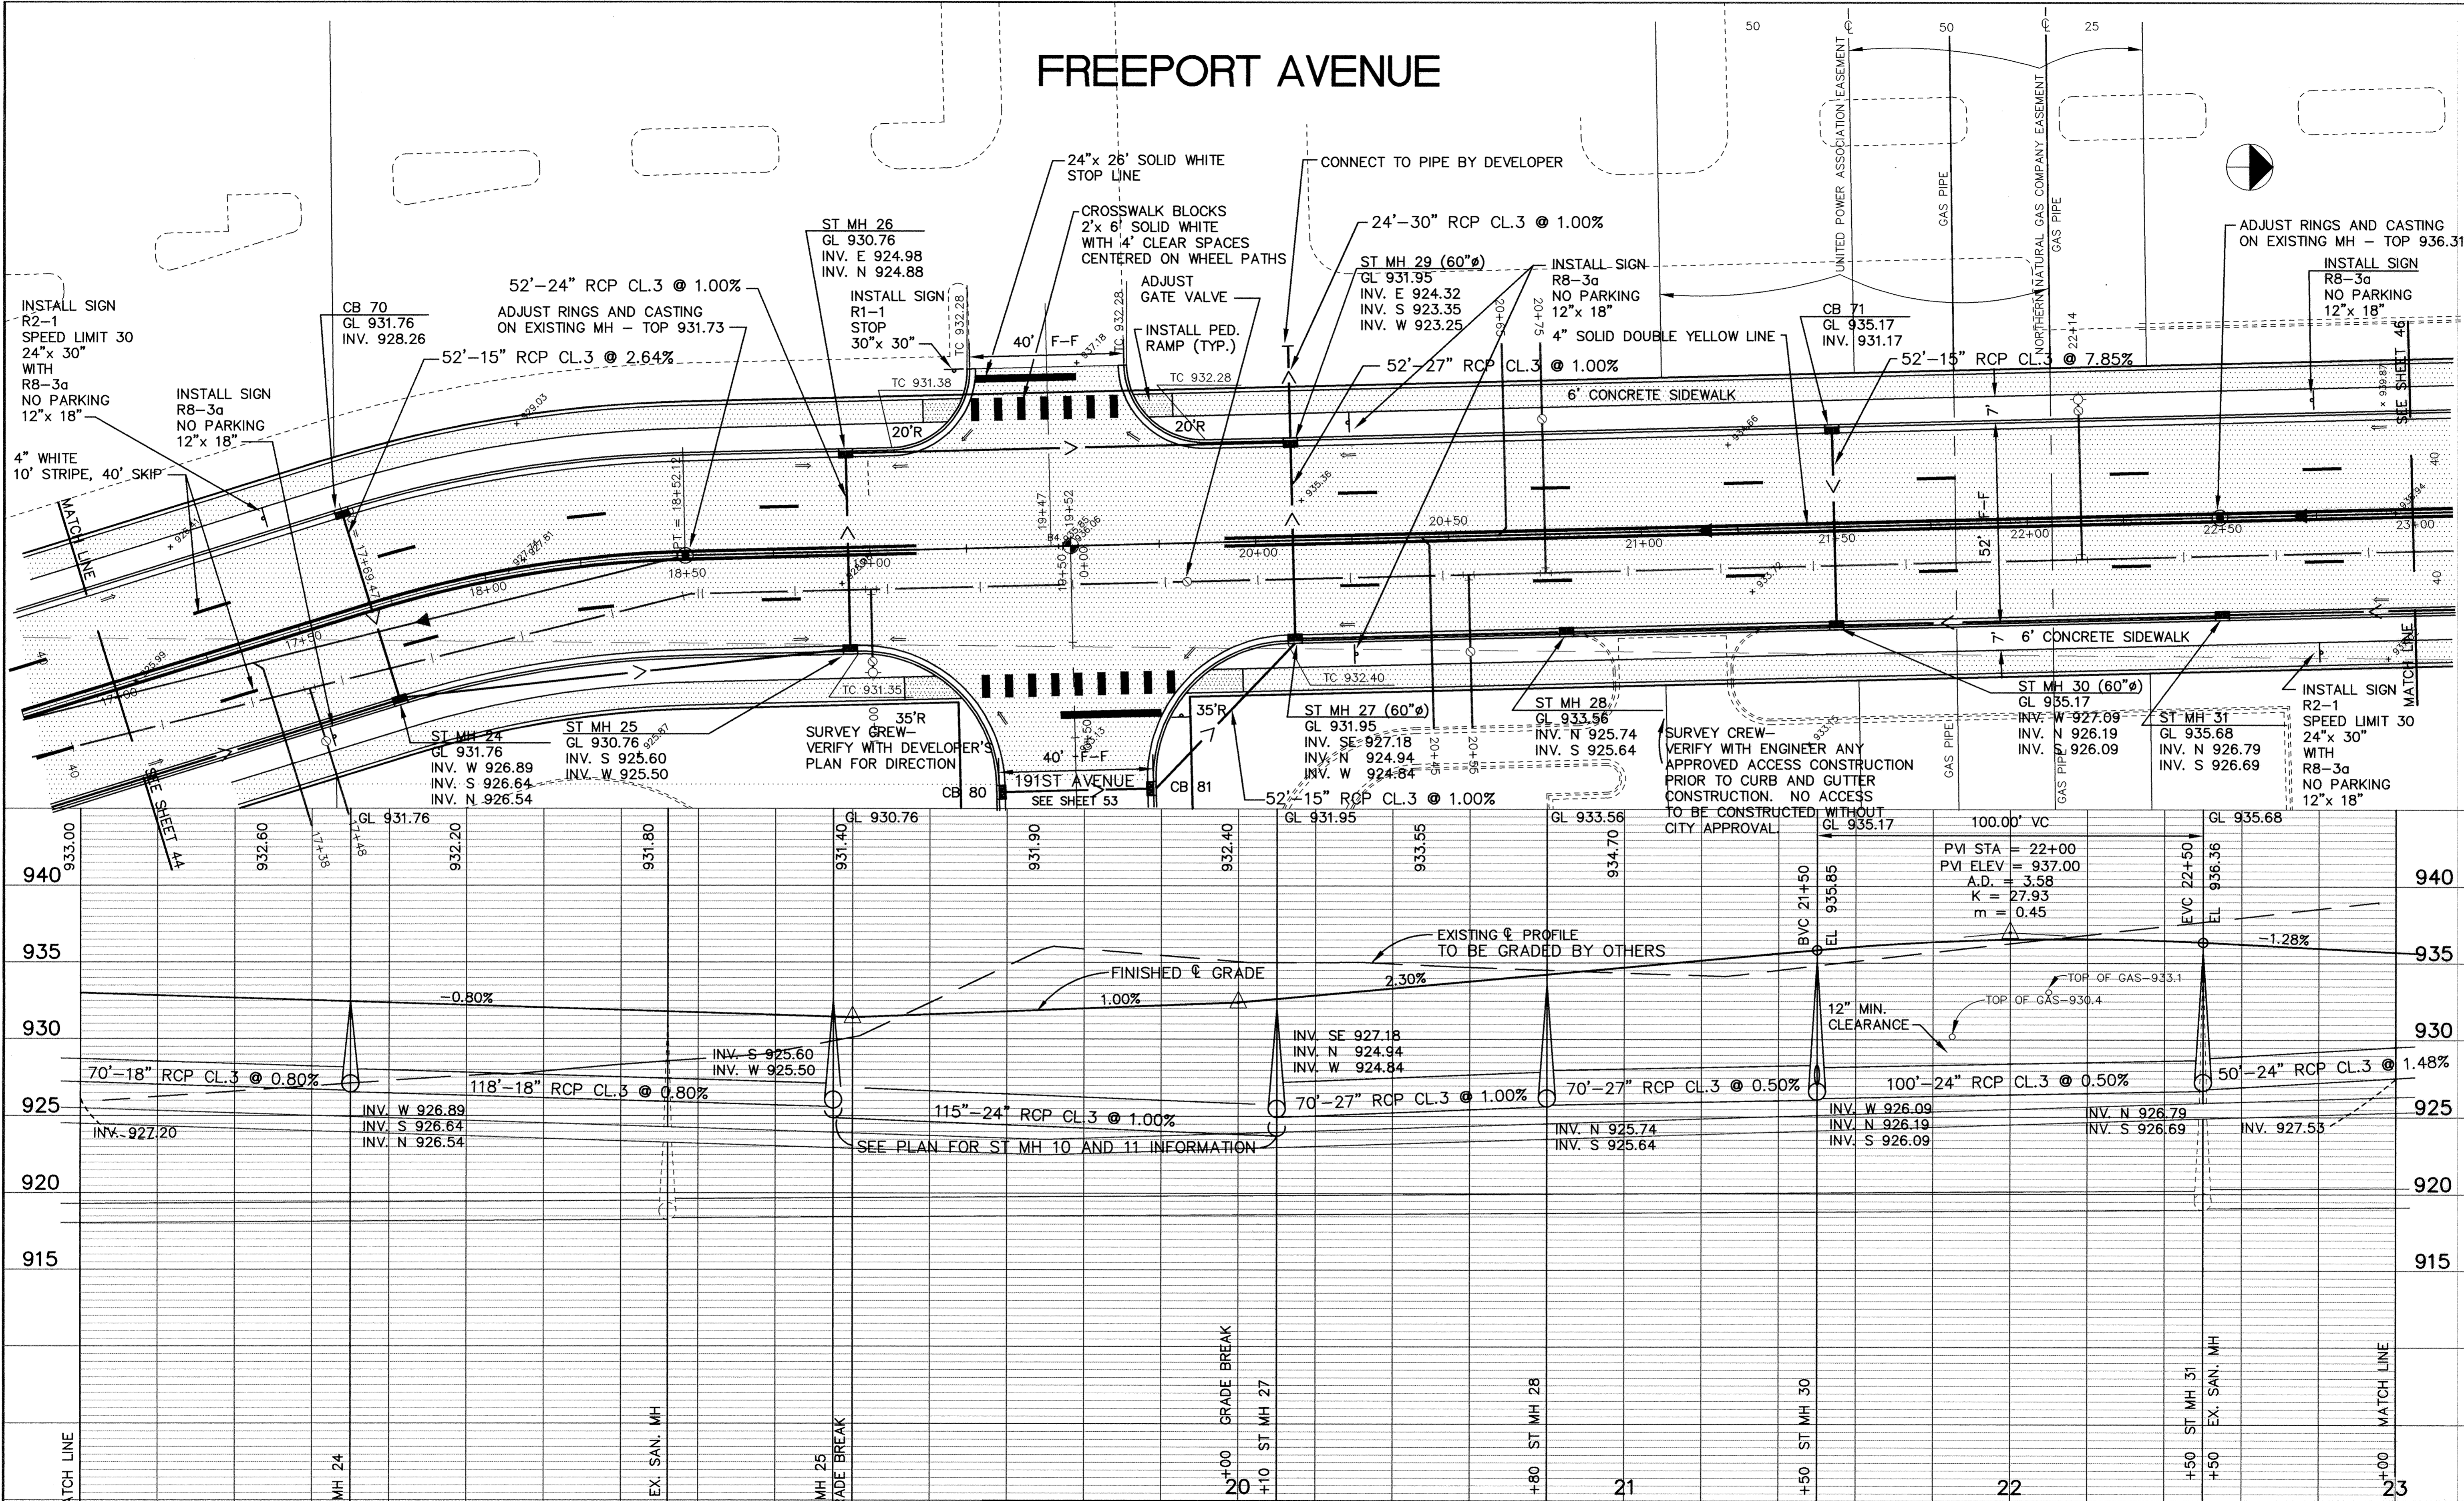

1326 ENERGY PARK DRIVE
ST. PAUL, MINNESOTA 55108
(612) 644-4389

9800 SHELARD PARKWAY
MINNEAPOLIS, MINNESOTA 55441
(612) 546-0432

DATE	DESCRIPTION	DESIGNED	PEB
5/31/94	REVISED STORM SEWER FROM MH 27 TO 32	CHECKED	
5/31/94	REVISED STREET PROFILE FROM STA. 20+00 TO 23+50	DRAWN	CLS
REVISIONS		GRAPHIC SCALE	
		0	HORIZ. 20
		0	VERT. 5

CITY OF ELK RIVER
STREET AND STORM SEWER
FREEMPORT AVENUE

STA. 17+00 TO 23+00

DATE APRIL 1994 SHEET 45 OF 74 SHEETS PROJECT NO. 230-217