
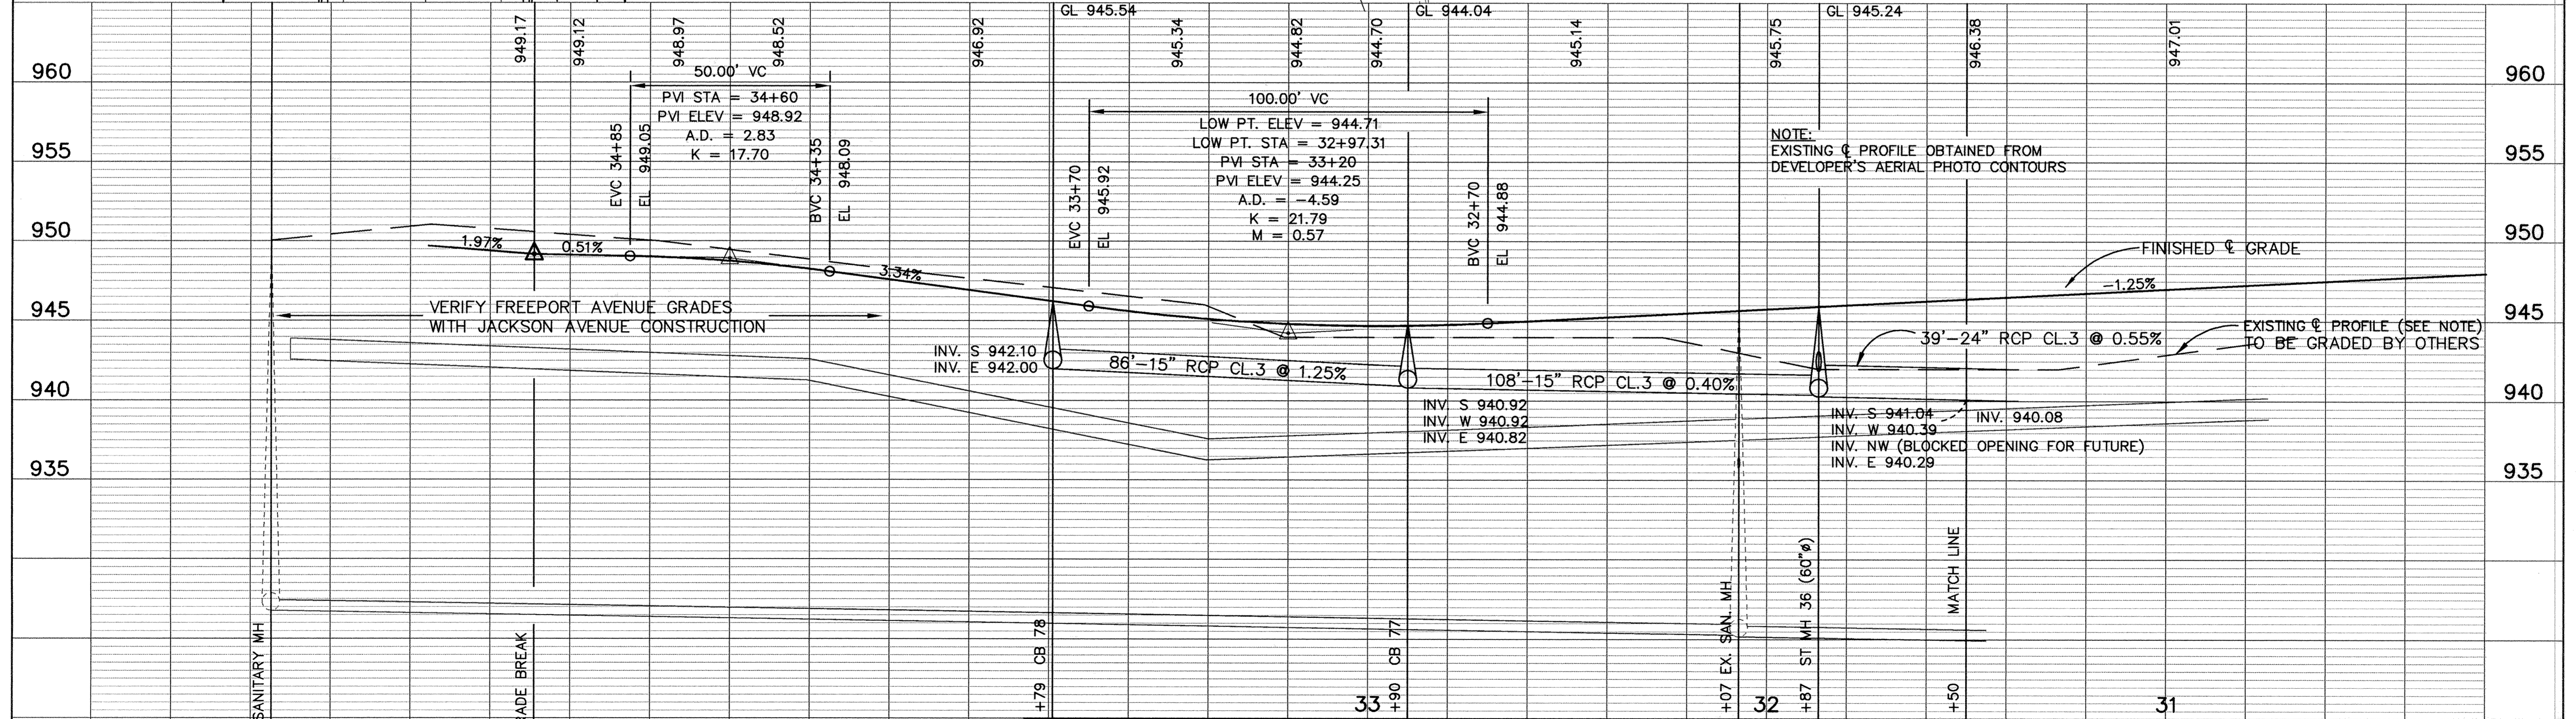


SAICO PRODUCTS • NEW HOPKINS, MINNESOTA  
REORDER BY PART NUMBER 6532

# FREEPORT AVENUE


SURVEY CREW- VERIFY WITH ENGINEER ANY APPROVED ACCESS CONSTRUCTION PRIOR TO CURB AND GUTTER CONSTRUCTION. NO ACCESS TO BE CONSTRUCTED WITHOUT CITY APPROVAL.

ST MH 36(60"Ø)  
GL 945.24  
INV. S 941.04  
INV. W 940.39  
INV. NW (BLOCKED OPENING FOR FUTURE)  
INV. E 940.29

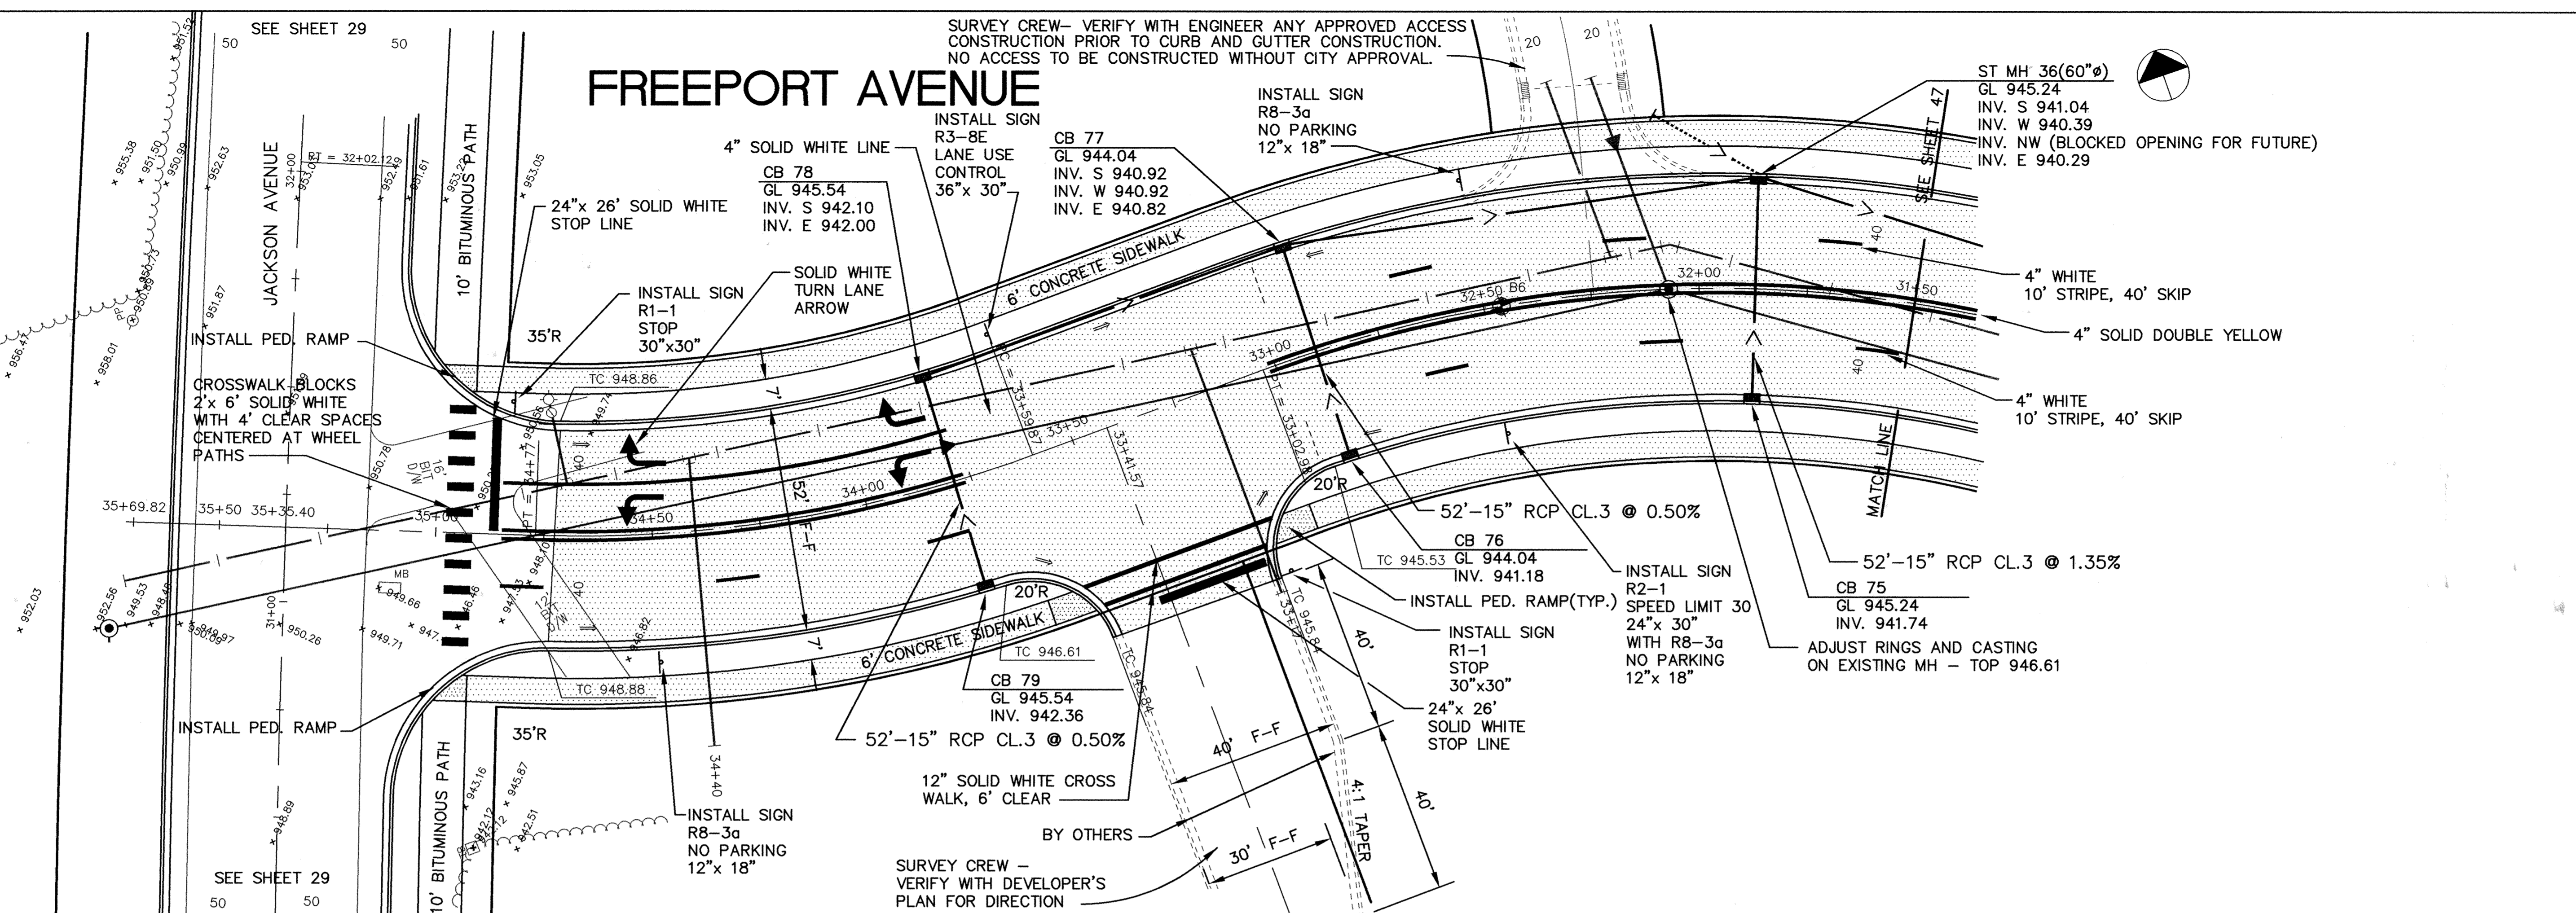

I HEREBY CERTIFY THAT THIS PLAN, SPECIFICATION, OR REPORT WAS PREPARED BY ME OR UNDER MY DIRECT SUPERVISION AND THAT I AM A DULY REGISTERED PROFESSIONAL ENGINEER UNDER THE LAWS OF THE STATE OF MINNESOTA.

*Paul Koethen*  
DATE 6-2-94 REG. NO. 13929

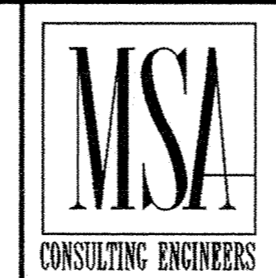

1326 ENERGY PARK DRIVE  
ST. PAUL, MINNESOTA 55108  
(612) 644-4389

9800 SHELARD PARKWAY  
MINNEAPOLIS, MINNESOTA 55441  
(612) 546-0432

DATE	DESCRIPTION	DESIGNED	PER.
6/02/94	33+20 LOWER V.C.	CHECKED	
		DRAWN	CLS

GRAPHIC SCALE  
HORIZ. 20'  
VERT. 5'

CITY OF ELK RIVER  
STREET AND STORM SEWER  
FREEPORT AVENUE

STA. 31+50 TO 35+35.40

DATE APRIL 1994 SHEET 48 OF 74 SHEETS PROJECT NO. 230-217