
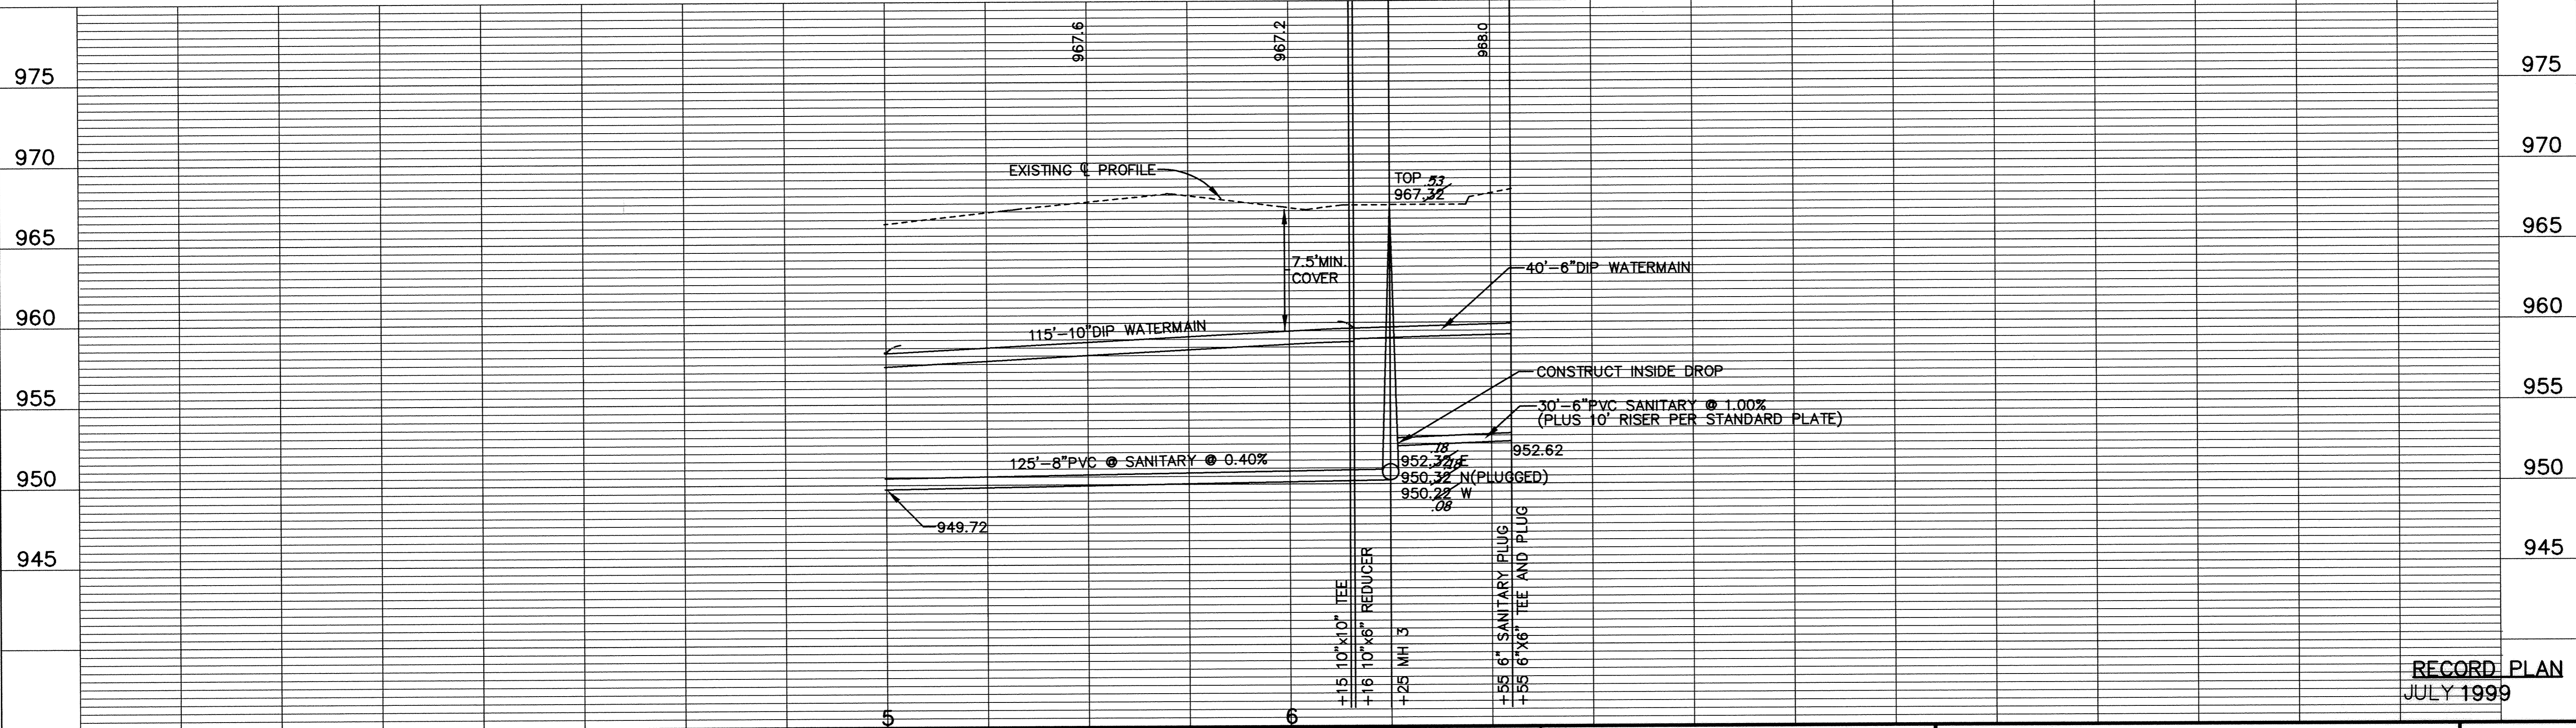
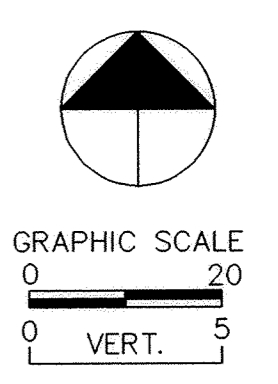


193RD AVENUE NW

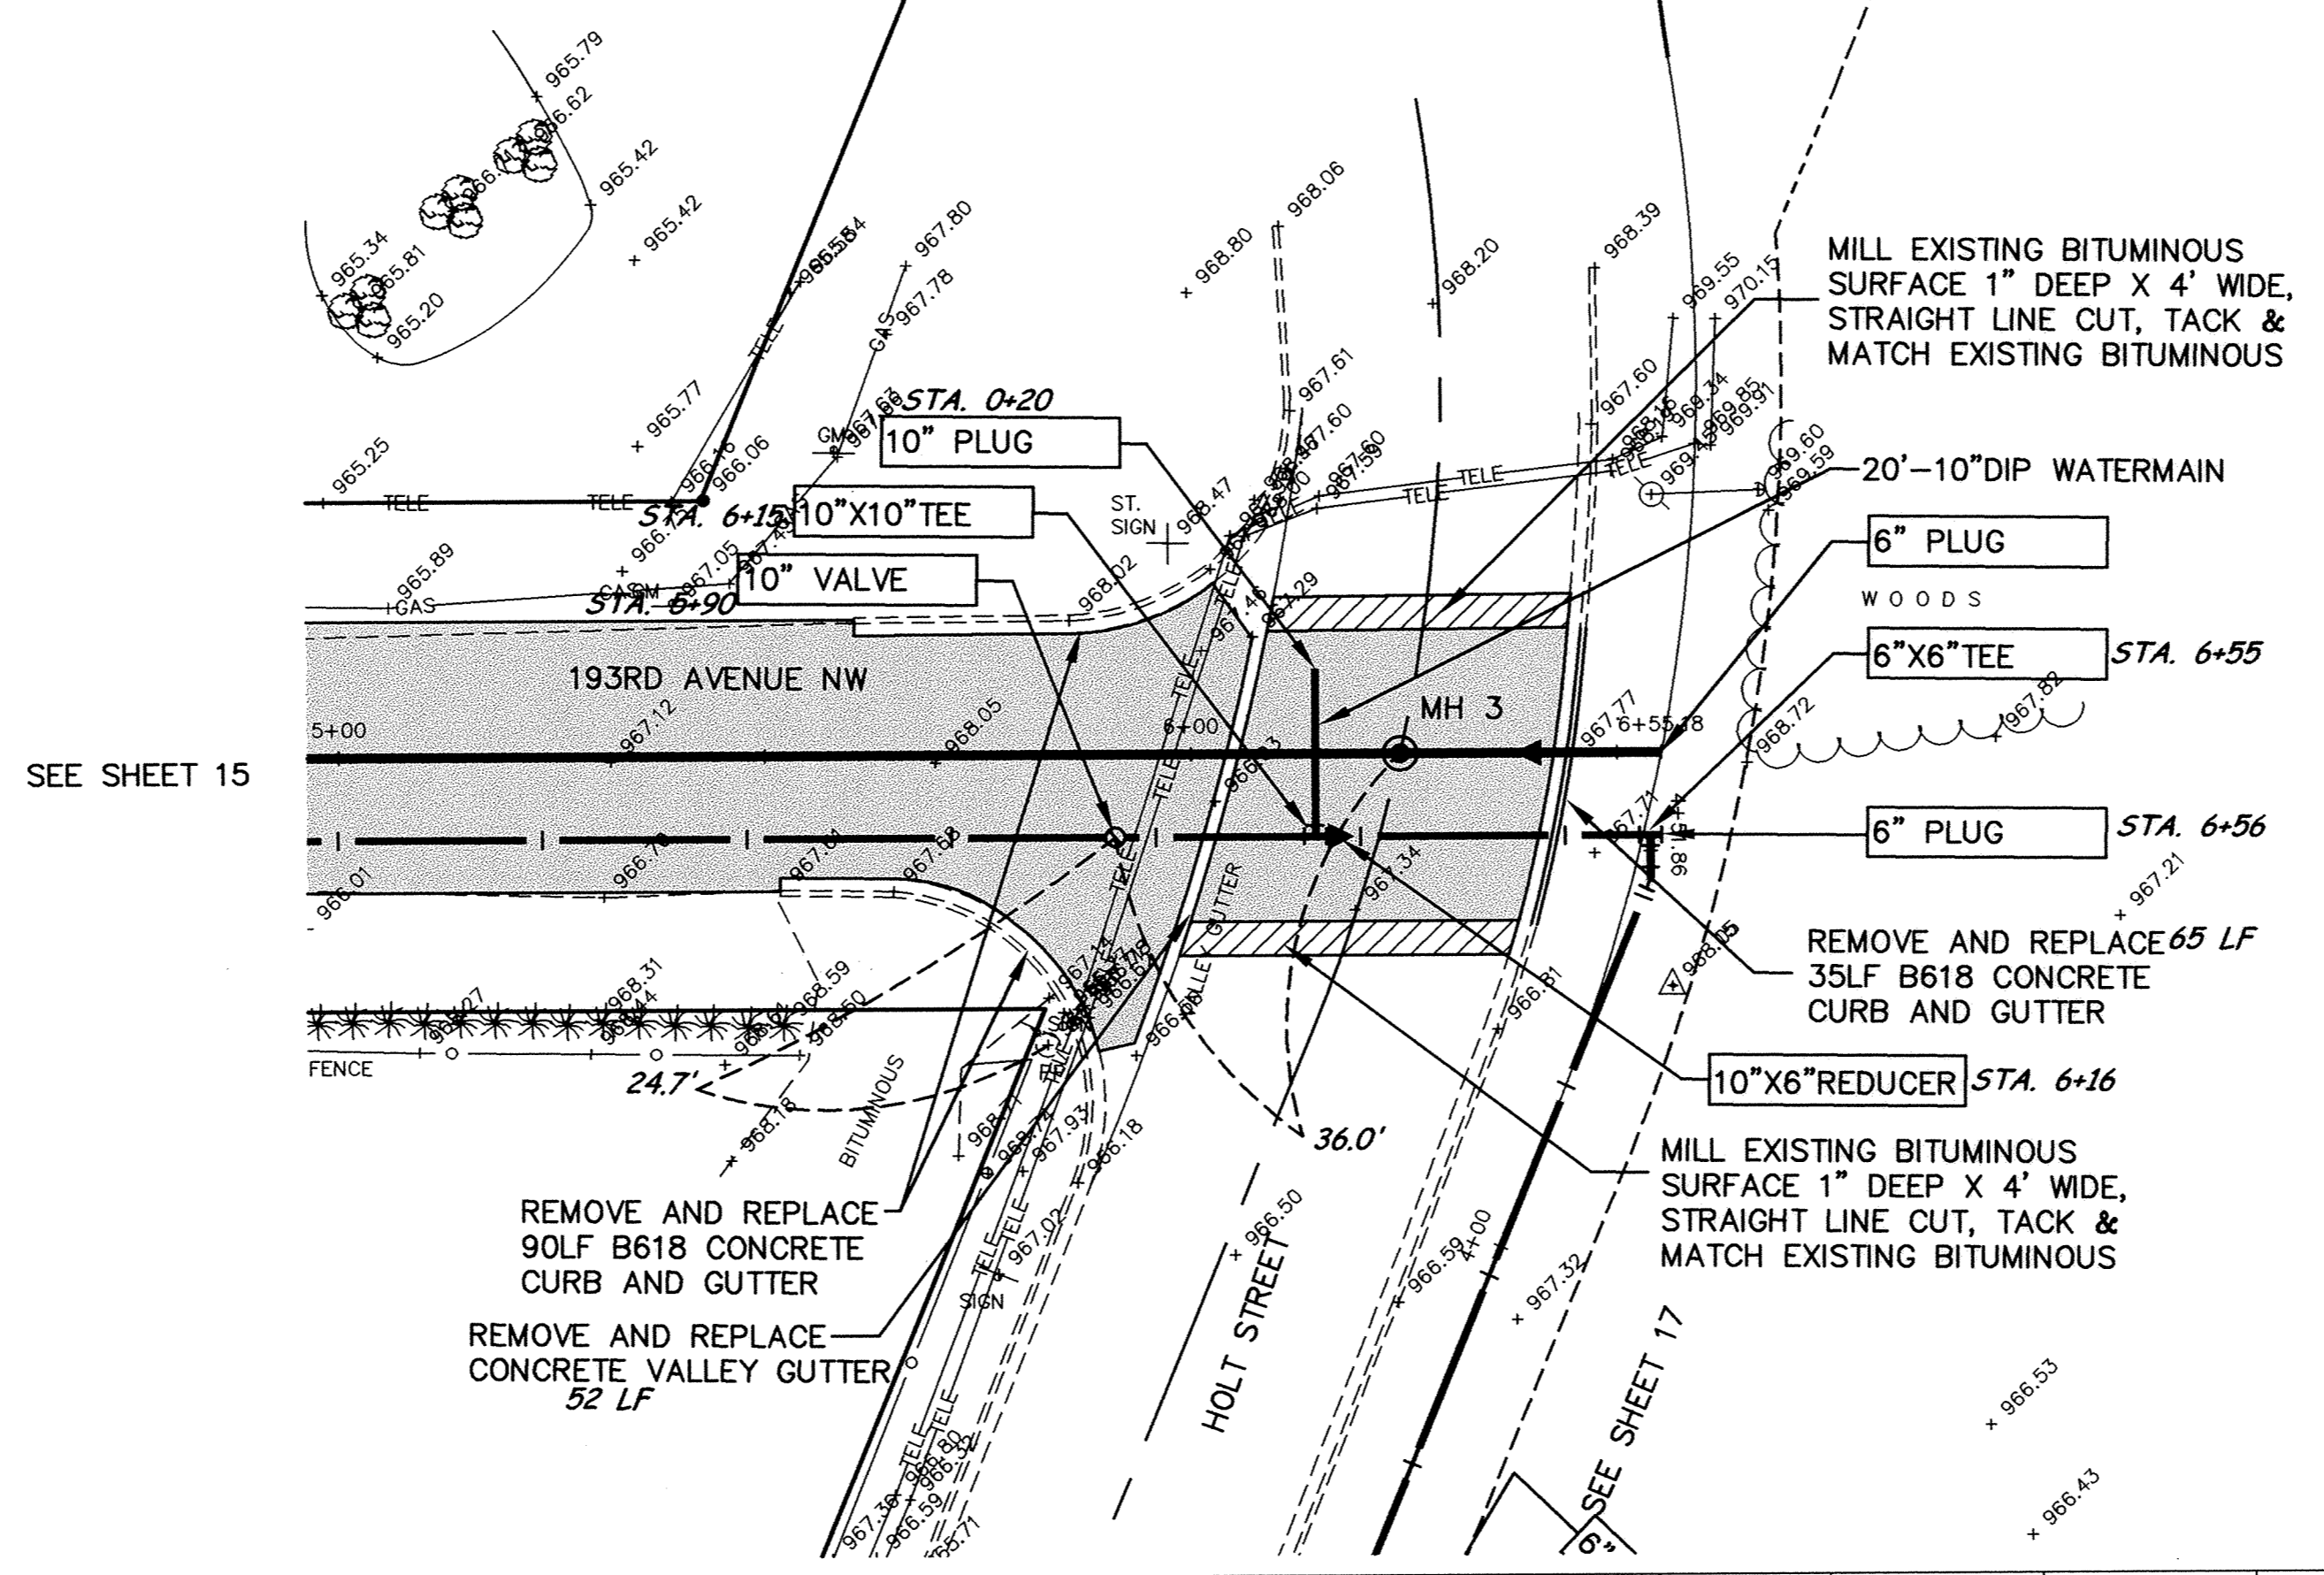

DRAWN BY: _____ JOB DATE: MAY 1998
 APPROVED: _____ JOB NUMBER 803580J
 CAD DATE: MAY 1998
 CAD FILE: 803580P2

I HEREBY CERTIFY THAT THIS PLAN, SPECIFICATION, OR REPORT WAS PREPARED BY ME OR UNDER MY DIRECT SUPERVISION AND THAT I AM A DULY REGISTERED PROFESSIONAL ENGINEER UNDER THE LAWS OF THE STATE OF MINNESOTA.
 DATE 6-24-98 REG. NO. 18568

NO.	DATE	BY	REVISION DESCRIPTION
1.	6/22/98		HYDRANT RELOCATED PER CITY COMMENT

1326 ENERGY PARK DRIVE
 ST. PAUL, MINNESOTA 55108
 (612) 644-4389
Howard R. Green Company
 CONSULTING ENGINEERS

CITY OF ELK RIVER
 JACKSON/HOLT
 UTILITY IMPROVEMENTS

SANITARY SEWER AND WATERMAIN
 193RD AVENUE NW / HOLT STREET
 5+00 TO 6+55.18

SHEET NO.
 16
 OF
 21

1387 1208