


- LEGEND**
- WATERMAIN
  - > SANITARY SEWER
  - >> STORM SEWER
  - ⊕ WATER SERVICE ②
  - ⊕ SANITARY SEWER SERVICE ③

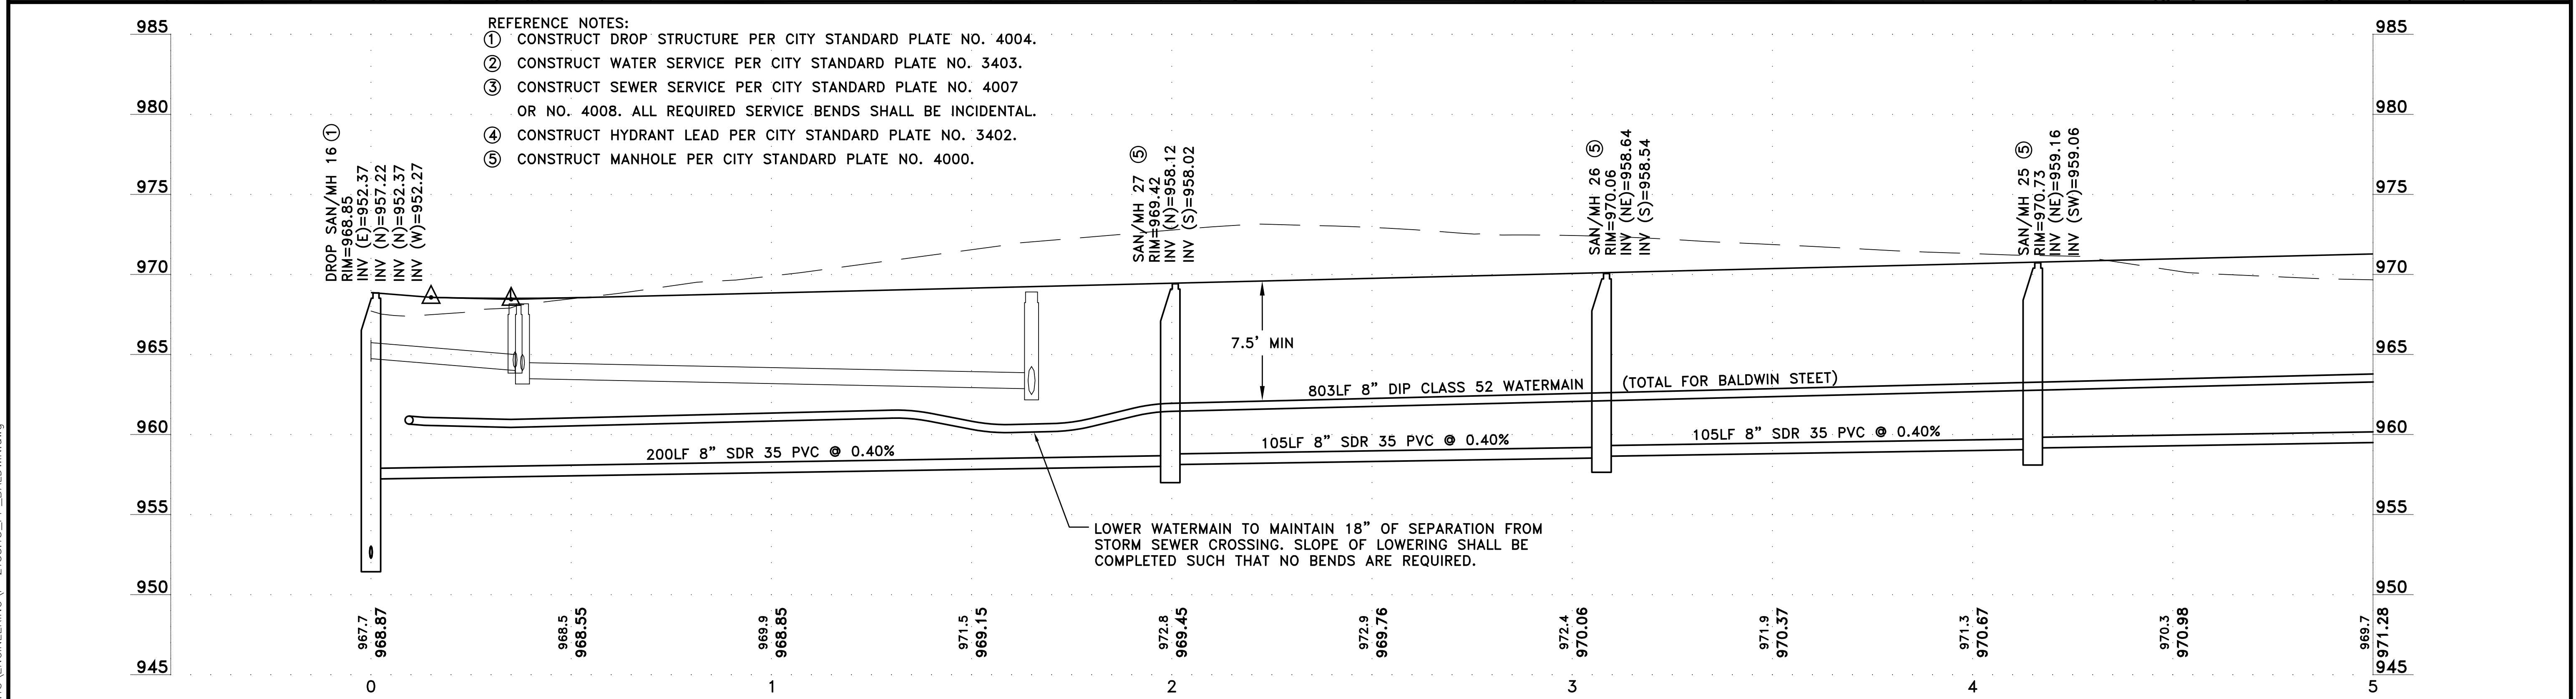

- REFERENCE NOTES:**
- ① CONSTRUCT DROP STRUCTURE PER CITY STANDARD PLATE NO. 4004.
  - ② CONSTRUCT WATER SERVICE PER CITY STANDARD PLATE NO. 3403.
  - ③ CONSTRUCT SEWER SERVICE PER CITY STANDARD PLATE NO. 4007 OR NO. 4008. ALL REQUIRED SERVICE BENDS SHALL BE INCIDENTAL.
  - ④ CONSTRUCT HYDRANT LEAD PER CITY STANDARD PLATE NO. 3402.
  - ⑤ CONSTRUCT MANHOLE PER CITY STANDARD PLATE NO. 4000.

DATE	REVISION
11/28/17	PLAN REVISIONS PER CITY REVIEW
2/9/18	PLAN REVISIONS
3/19/18	PLAN REVISIONS

I hereby certify that this plan, specification, or report was prepared by me or under my direct supervision and that I am a duly Licensed Professional Engineer under the laws of the State of Minnesota.

*Travis J. Jochum*  
**TRAVIS J. JOCHUM, PE**  
 Date 7/31/17 Lic. No. 23461

DESIGNED BY: CJJ  
 DRAWN BY: MSS  
 CHECKED BY: TAE

**RUM RIVER**  
 LAND SURVEYORS & ENGINEERS  
 PO Box 1044  
 Princeton, MN 55371  
 Telephone: (763) 389-4476  
 Fax: (763) 631-0376

HILLSIDE ESTATES ELEVENTH ADDITION

SANITARY SEWER AND WATERMAIN  
 BALDWIN STREET NW  
 CITY OF ELK RIVER, MINNESOTA

SHEET 13 OF 22 SHEETS

Mar 19, 2018 - 11:35am K:\PRIVATE\213515\ENGINEERING\2135.15\_PP\_BALDWIN.dwg