


TYPICAL STREET SECTION

SERVICE STAMP LOCATION

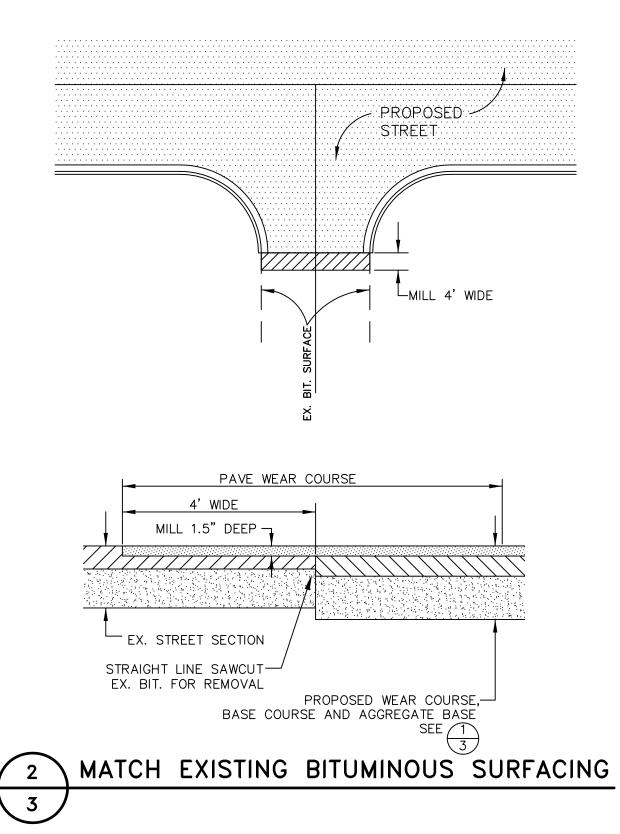

GENERAL NOTES: 1. SILT FENCE & BLANKET SHALL BE INSTALLED BEHIND THE CURB DURING CONSTRUCTION BEFORE CLASS 5 AGGREGATE BASE IS CONSTRUCTED.

## STREET SIGN NOTES:

- 1. ALL SIGNS SHALL HAVE TYPE XI SHEETING UNLESS NOTED.
- 2. ALL STREET NAME SIGNS SHALL HAVE 6". SERIES "B" LETTERING AND
- 3. MOUNTING BRACKETS SHALL BE E-450 FOURWAY BRACKET OR EQUAL.
- 4. MOUNTING POSTS SHALL BE 2.5" O.D. BY 10' GALVANIZED TUBE. POSTS SHALL BE IMBEDDED IN A 12" DIAMETER BY 24" DEEP CONCRETE FOOTING. CONCRETE MIX 3Y43 SHALL BE USED FOR FOOTING.
- 5. STREET NAME PLATES SHALL BE SINGLE FACED CONSTRUCTED OF 0.100 ALUMINUM TYPE XI SHEETING.
- 6. STREET SIGNS SHALL BE MOUNTED ON THE SAME POST AS THE STOP
- 7. STREET SIGNS SHALL BE WHITE ON GREEN WITH 9" WIDE BLADES.
- 8. STOP SIGNS SHALL BE R1-1, WHITE ON RED, 30X30.

## REFERENCE NOTES:

(1) CONSTRUCT CURB PER CITY STANDARD PLATE NO. 2000 AND NO. 2005. CONSTRUCT B618 CONCRETE CURB AND GUTTER AROUND INTERSECTION RADIUSES AND AT CATCH BASINS.

REVISION hereby certify that this plan, specification, or report was 11/28/17 PLAN REVISIONS PER CITY REVIEW
2/9/18 PLAN REVISIONS
3/19/18 PLAN REVISIONS prepared by me or under my direct supervision and that CJJ am a duly Licensed Professional Engineer under the laws **RUM RIVER** of the State of Minnesata. MSS LAND SURVEYORS & ENGINEERS PO Box 1044 Telephone: (763) 389-4476 Princeton, MN 55371 Fax: (763) 631-0376 CHECKED BY: <u>Lic.</u> No. <u>23461</u> Date <u>7/31/17</u> TAE

HILLSIDE ESTATES ELEVENTH ADDITION

CITY OF ELK RIVER, MINNESOTA

**DETAILS** 

