

REVISION 11/28/17 PLAN REVISIONS PER CITY REVIEW
2/9/18 PLAN REVISIONS
3/19/18 PLAN REVISIONS

hereby certify that this plan, specification, or report was prepared by me or under my direct supervision and that I am a duly Licensed Professional Engineer under the laws of the State of Minnesata. Lic. No. 23461 Date <u>7/31/17</u>







STANDARD

PLATE

NO.

2503

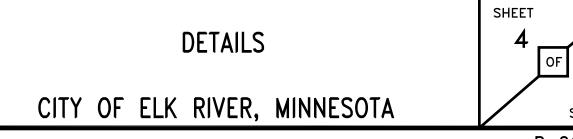


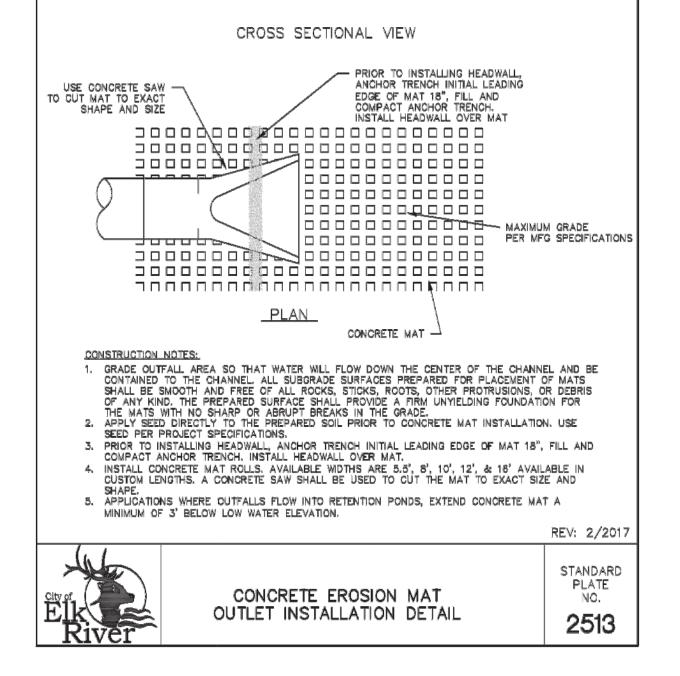



TRAPEZOIDAL CHANNEL


SHALL BE CONTAINED

- EXISTING GROUND

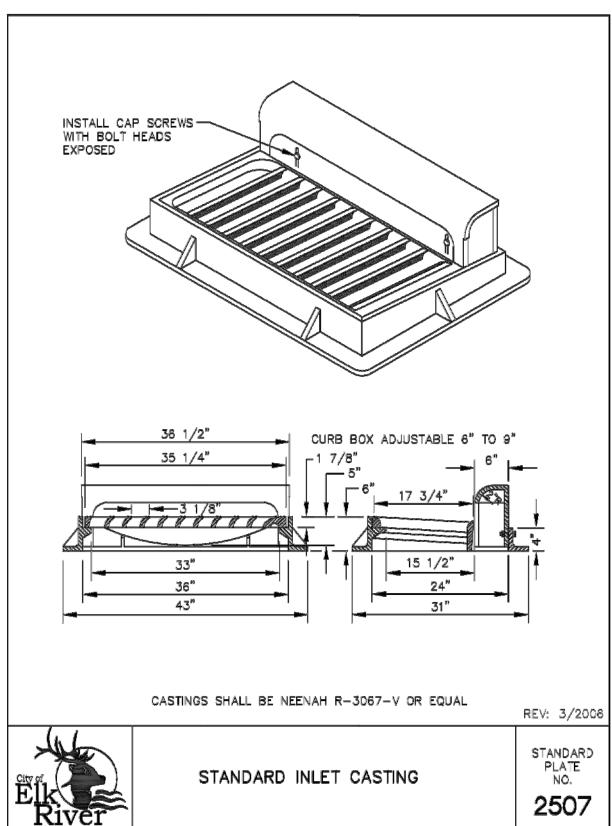

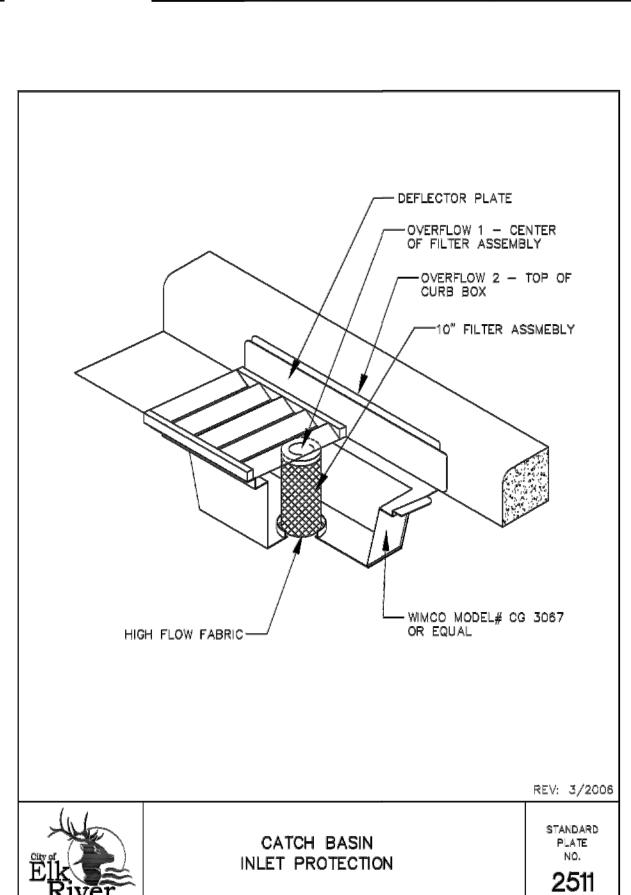

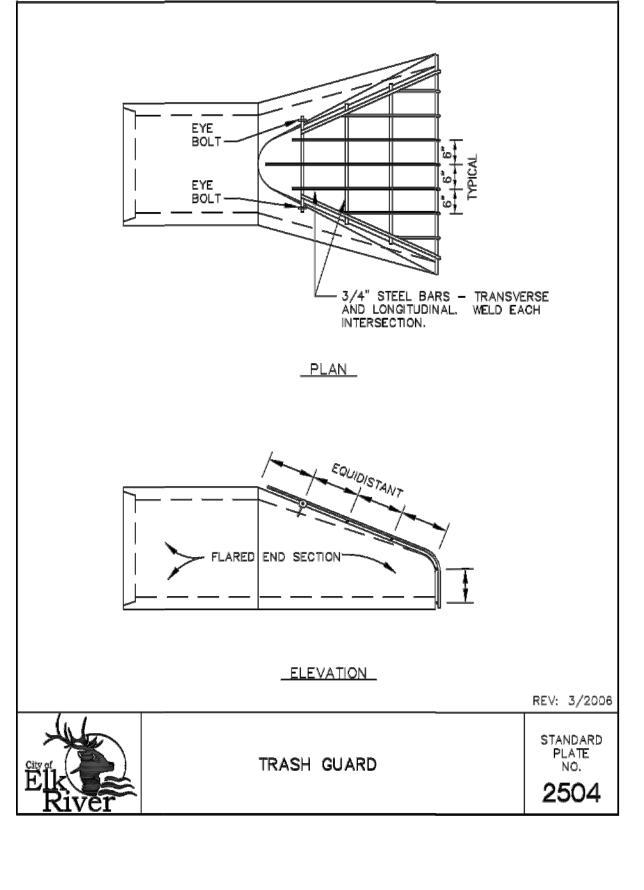

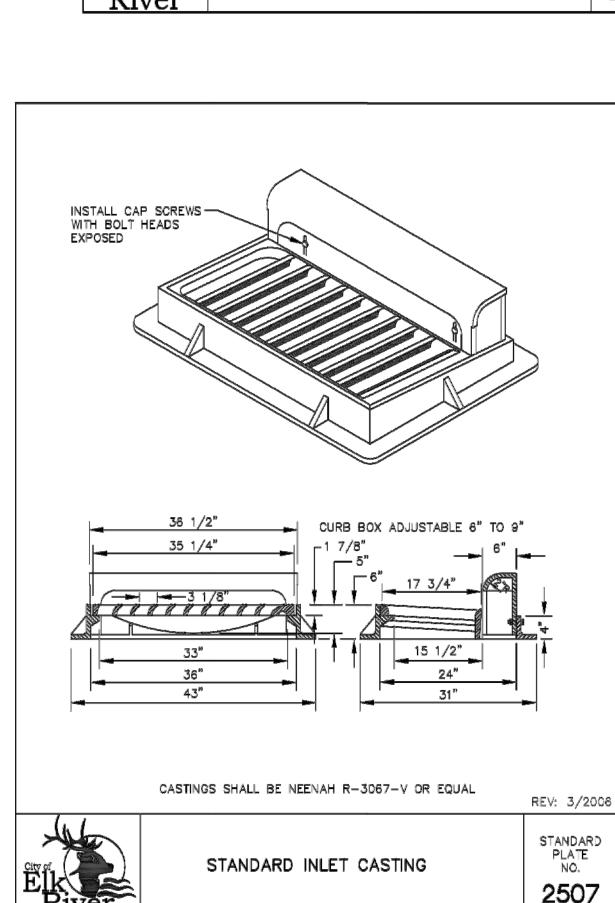

- STANDARD CASTING

STEP = 16"

CONCRETE SLAB -

VARIABLE

NOTE:

THIS TYPE MANHOLE SHALL BE USED

SLAB TOP MANHOLE

DEPTH IS LESS THAN EIGHT FEET.

WHEN SPECIFIED OR WHEN THE MANHOLE

CONCRETE SLAB -

CRETEX TYPE II OR EQUAL -

CRETEX TYPE II

OR EQUAL -

