




RIP-RAP INSTALLATION

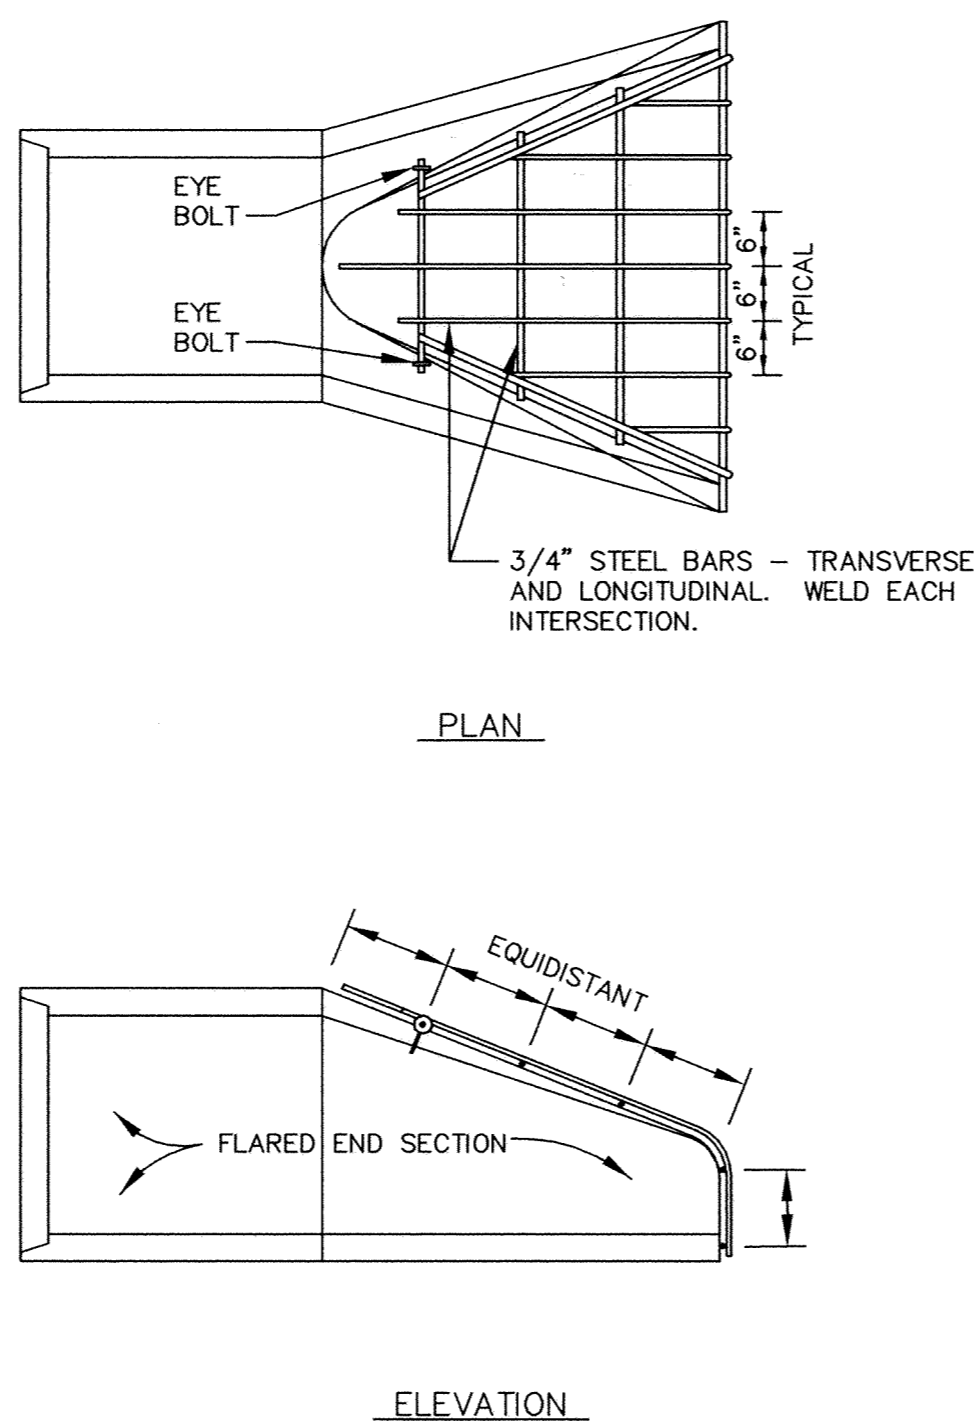


TRASH GUARD

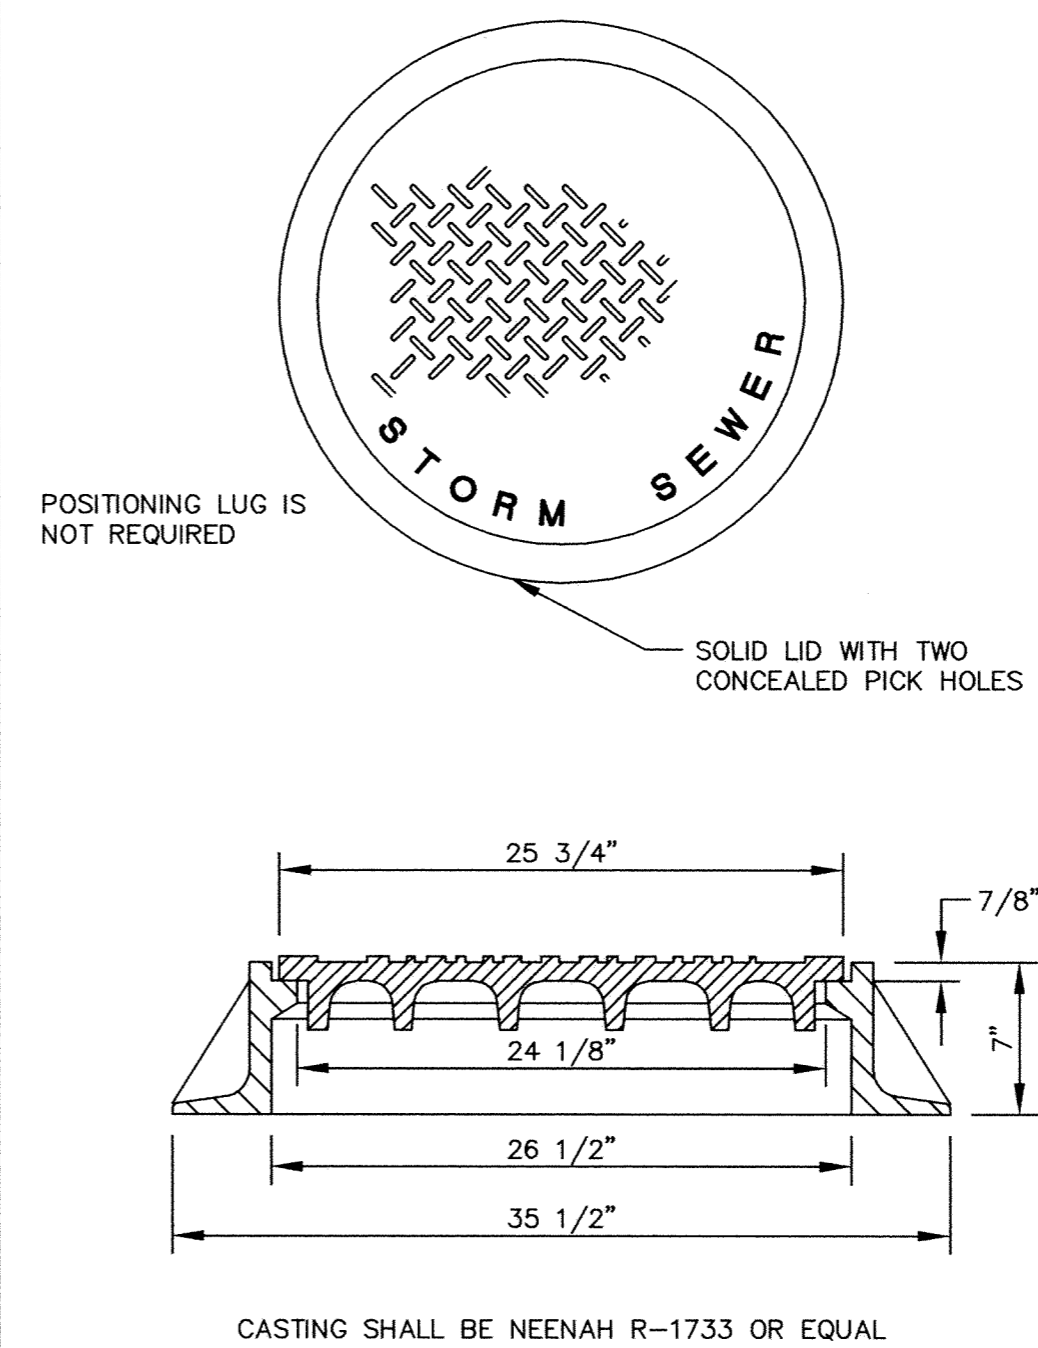


STANDARD MANHOLE CASTING

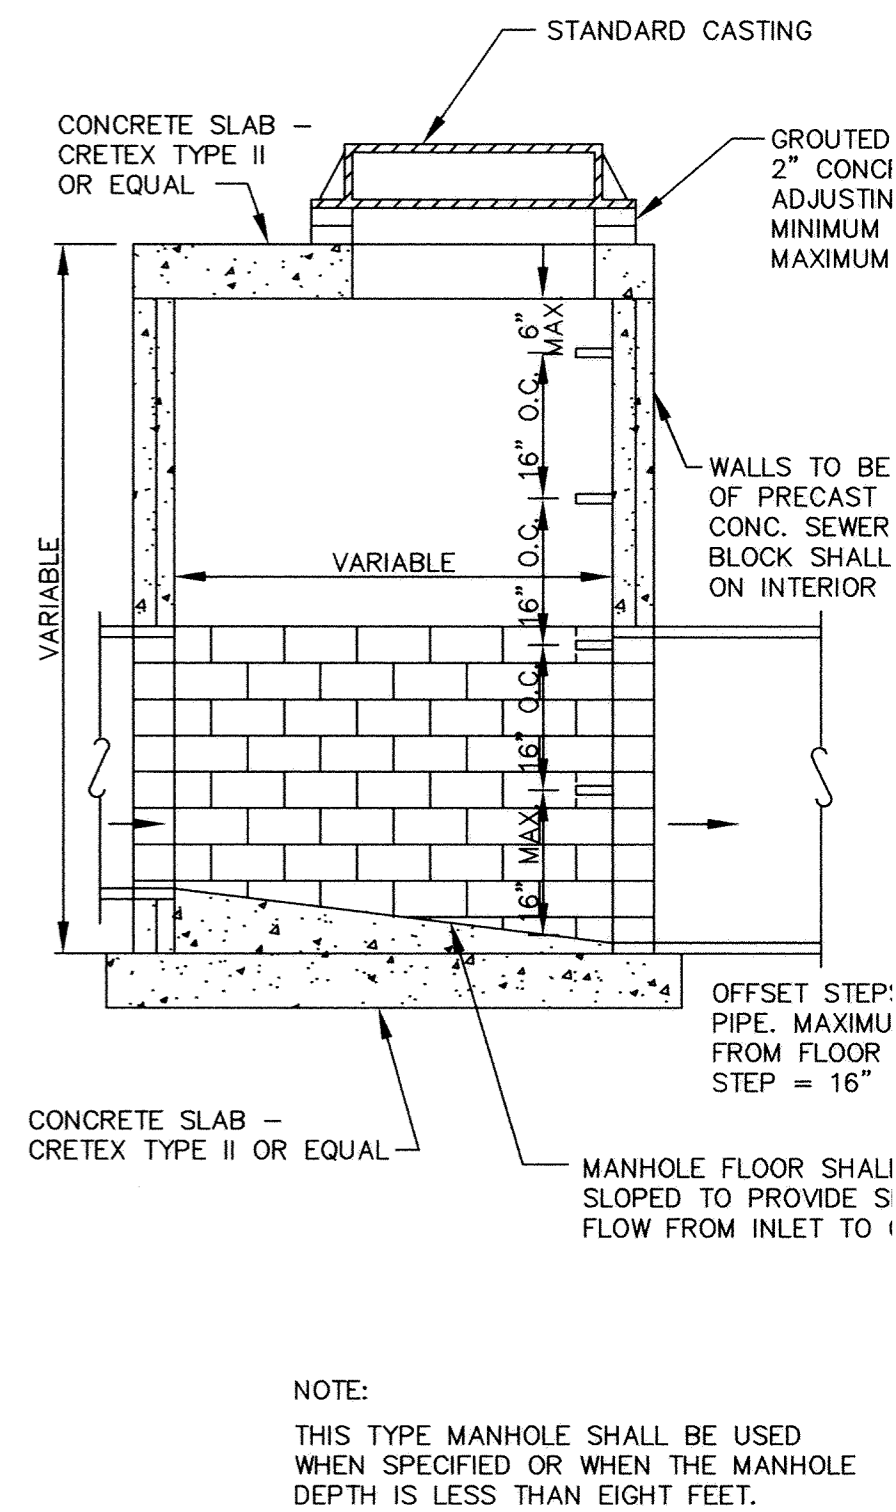


SLAB TOP MANHOLE

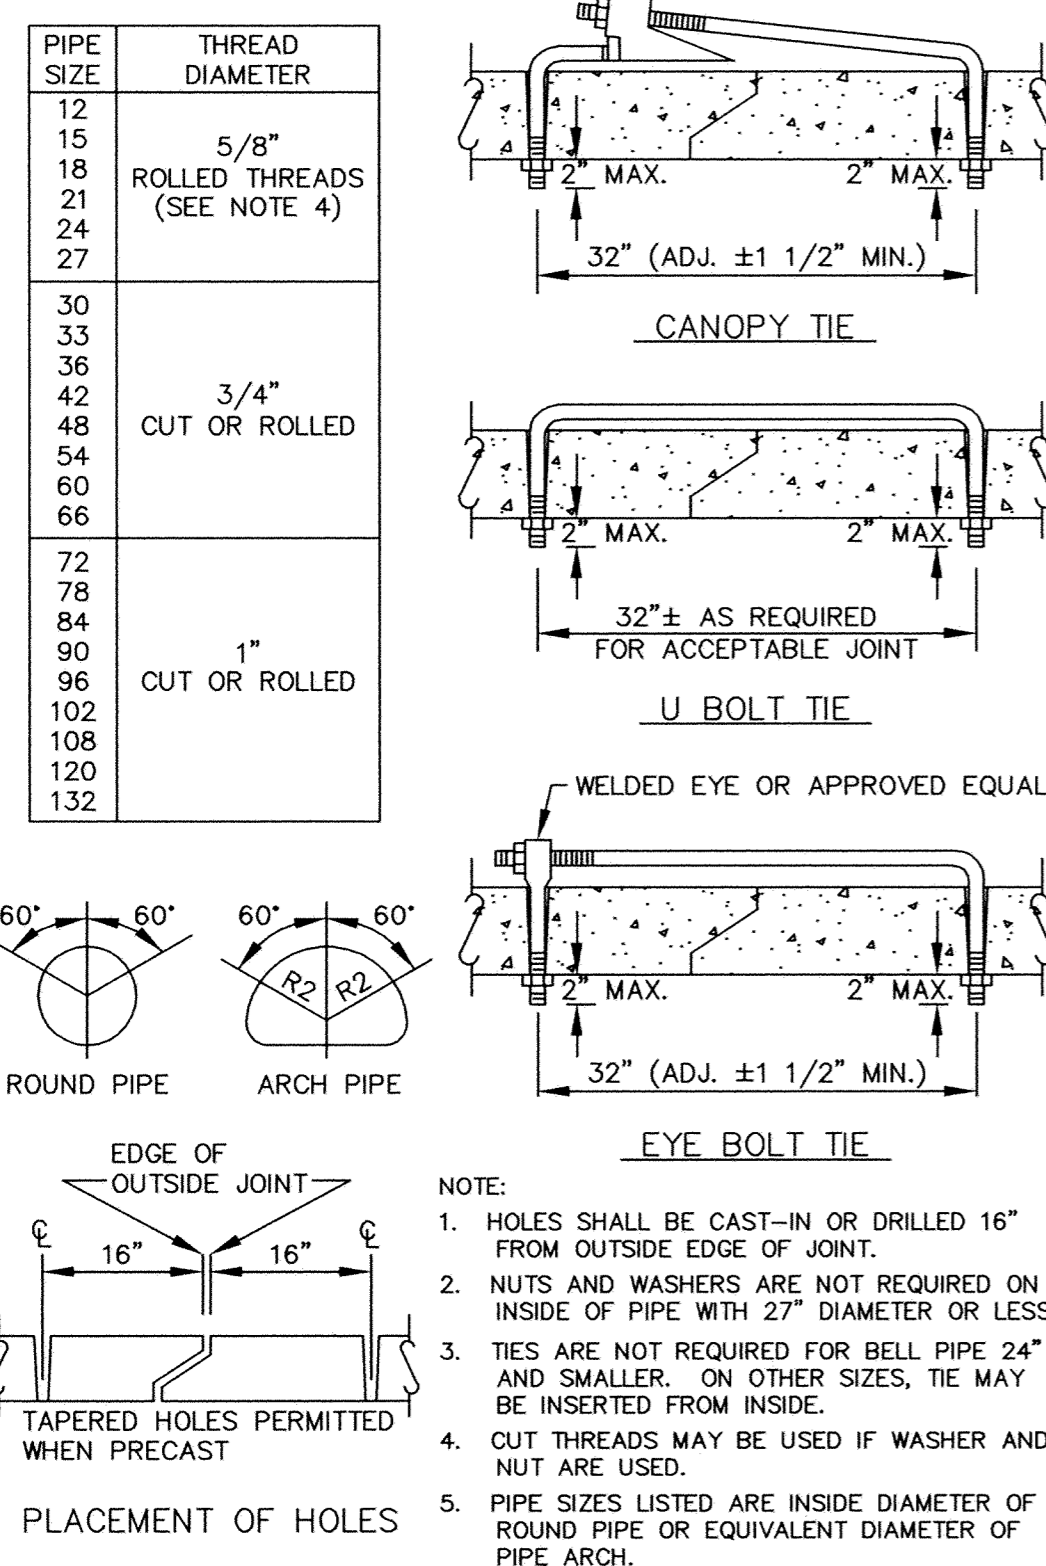


CONCRETE PIPE JOINT TIES

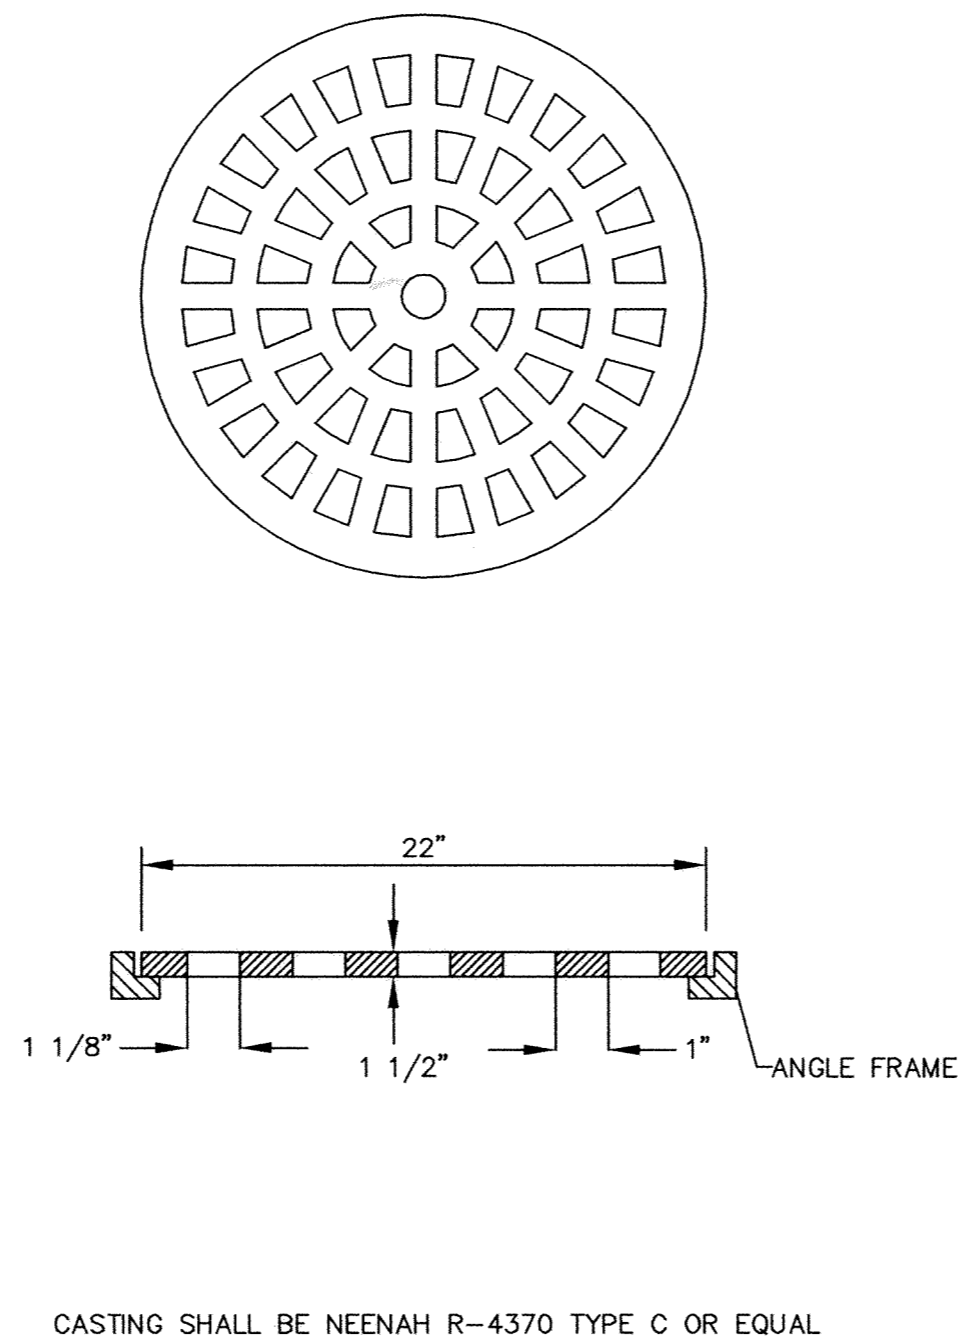

GRATE CASTING

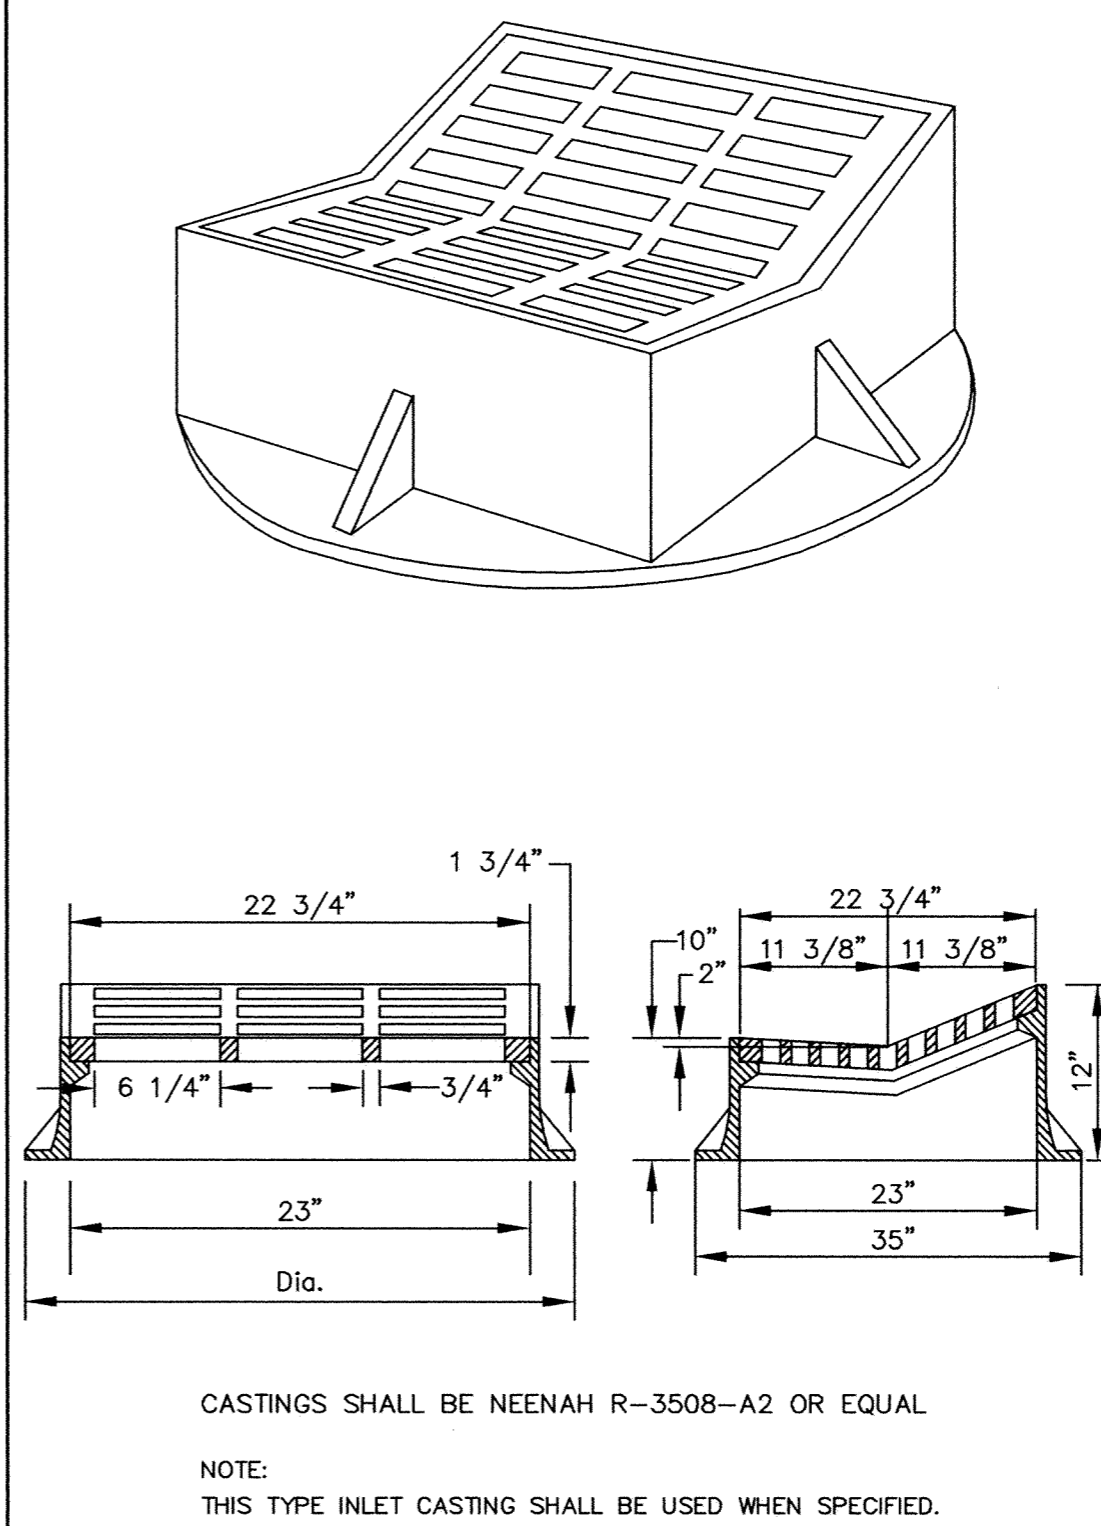

STANDARD INLET CASTING

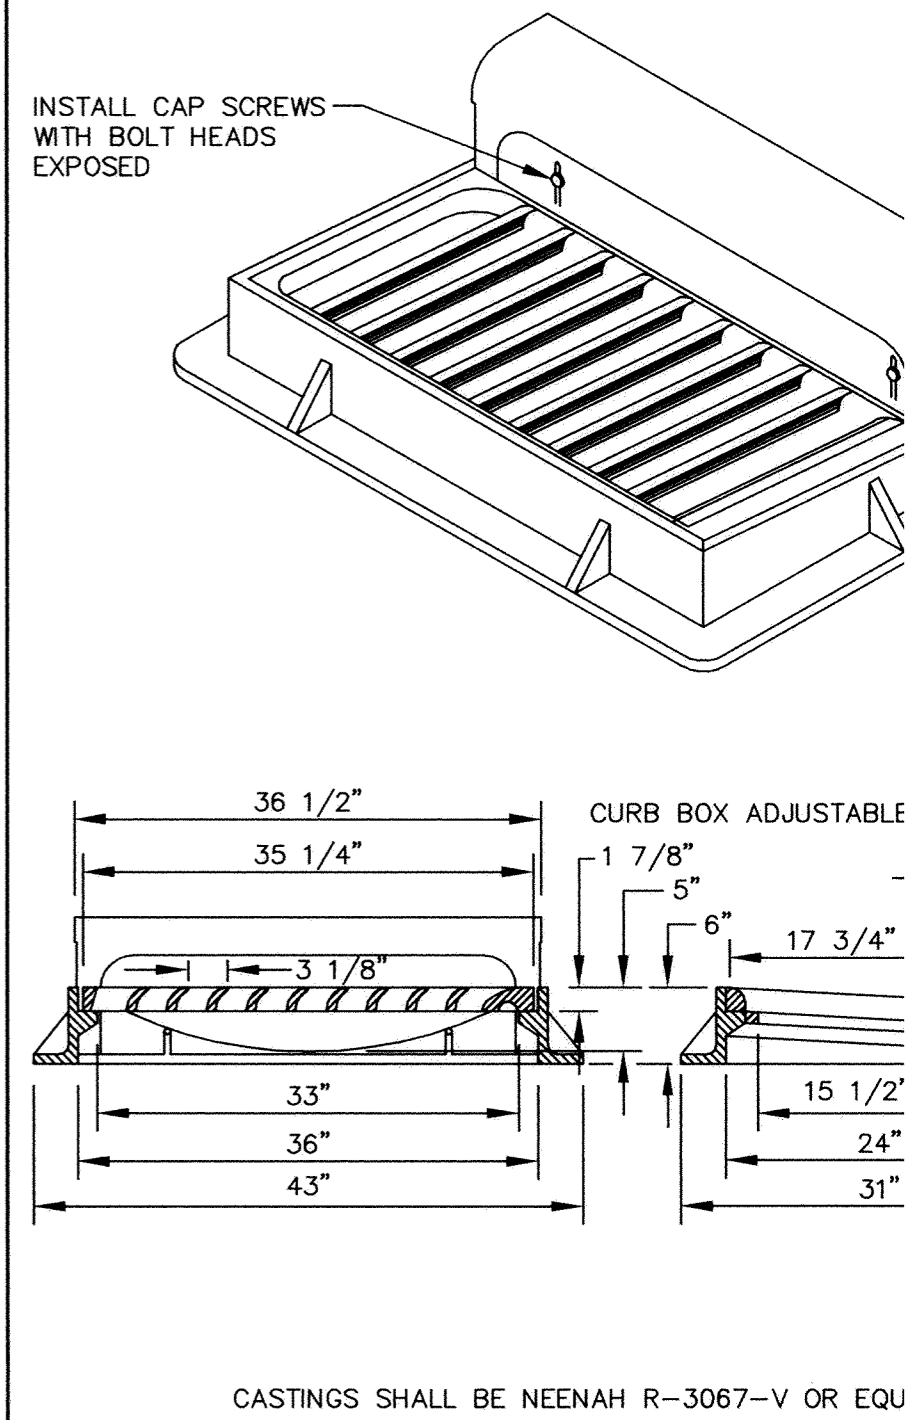

STANDARD INLET CASTING