



JACKSON AVENUE

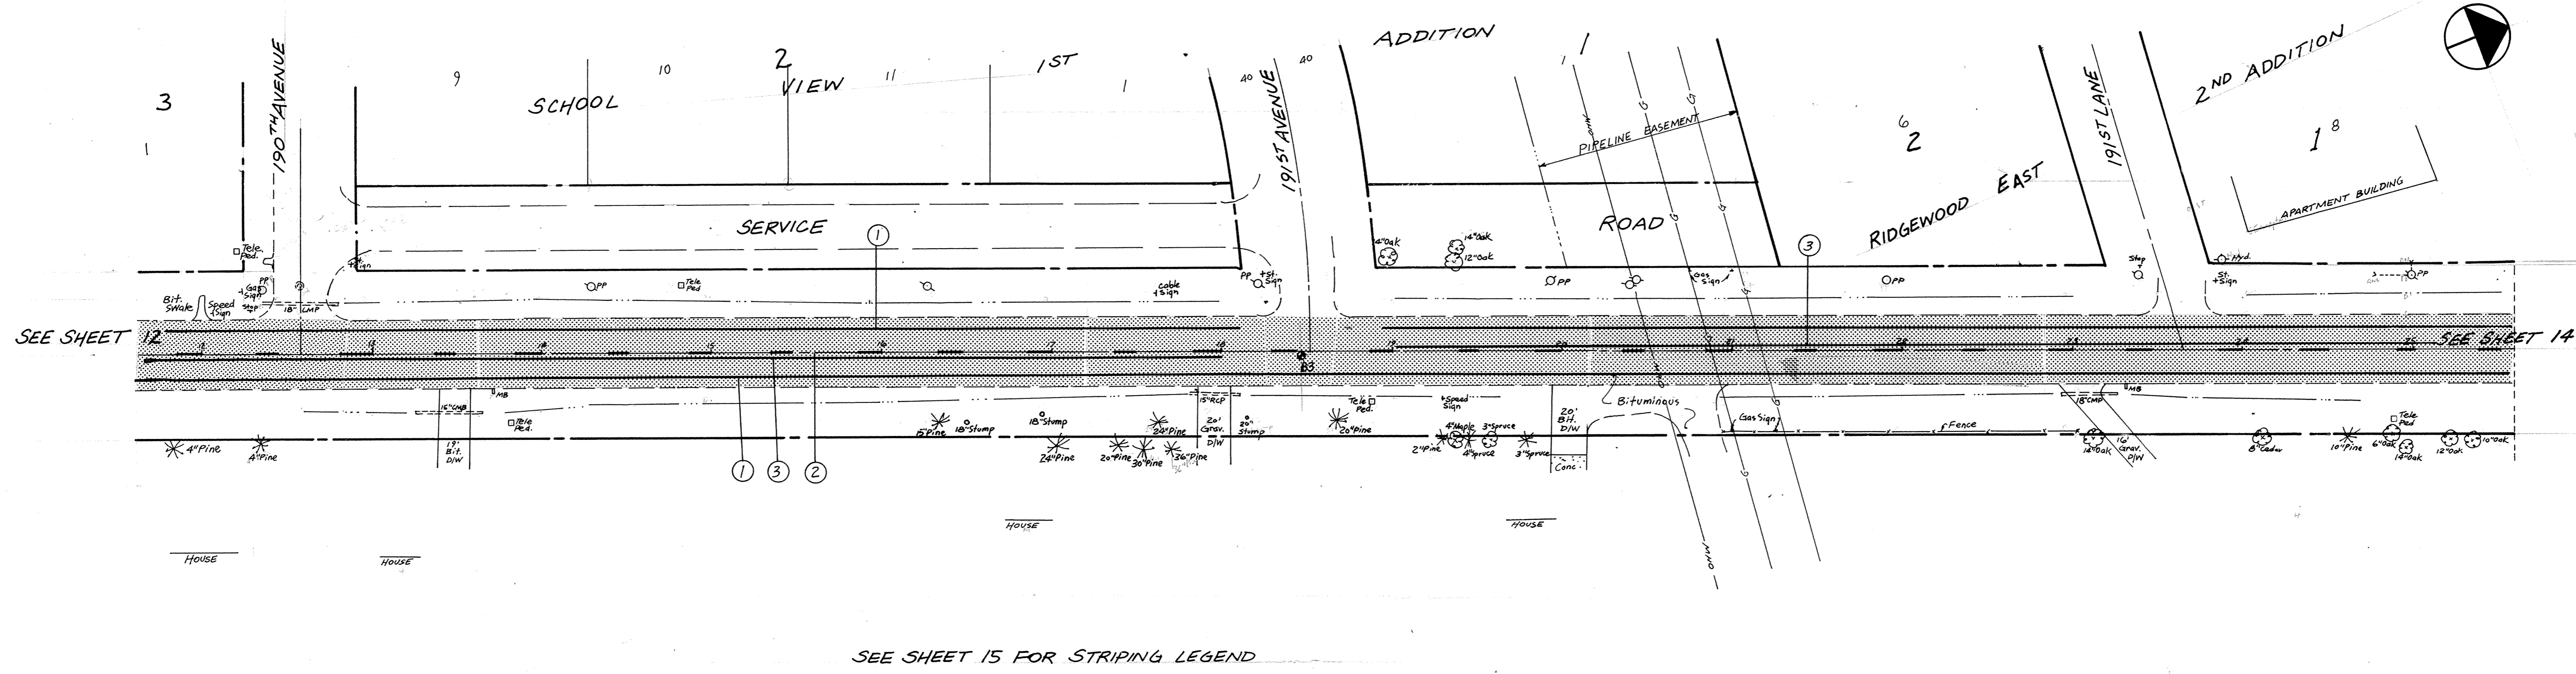

SEE SHEET 15 FOR STRIPING LEGEND

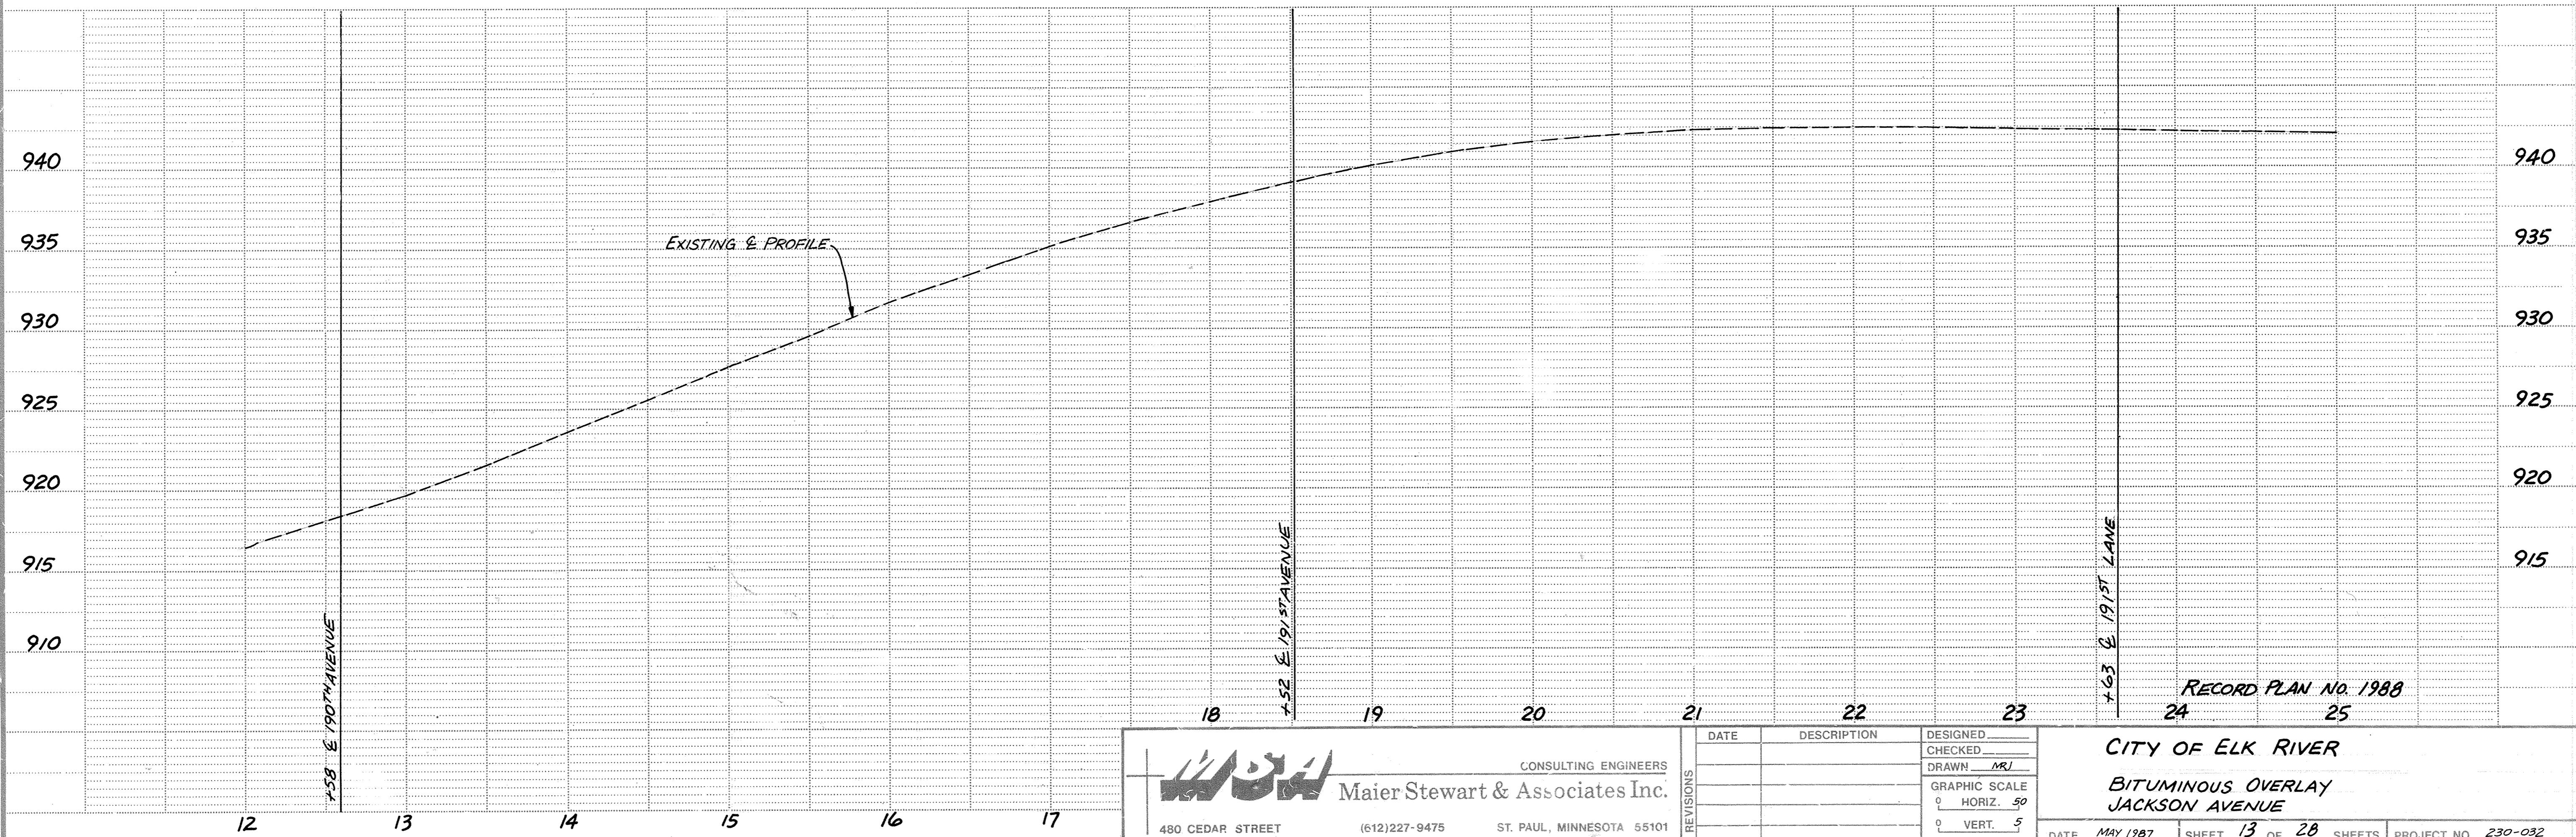

Maier Stewart & Associates Inc.
 CONSULTING ENGINEERS
 480 CEDAR STREET (612)227-9475 ST. PAUL, MINNESOTA 55101

REVISIONS	DATE	DESCRIPTION	DESIGNED	CHECKED

CITY OF ELK RIVER
 BITUMINOUS OVERLAY
 JACKSON AVENUE
 DATE: MAY 1987 SHEET 13 OF 28 SHEETS PROJECT NO. 230-032

DRAWING NUMBER JACKS.87 13