
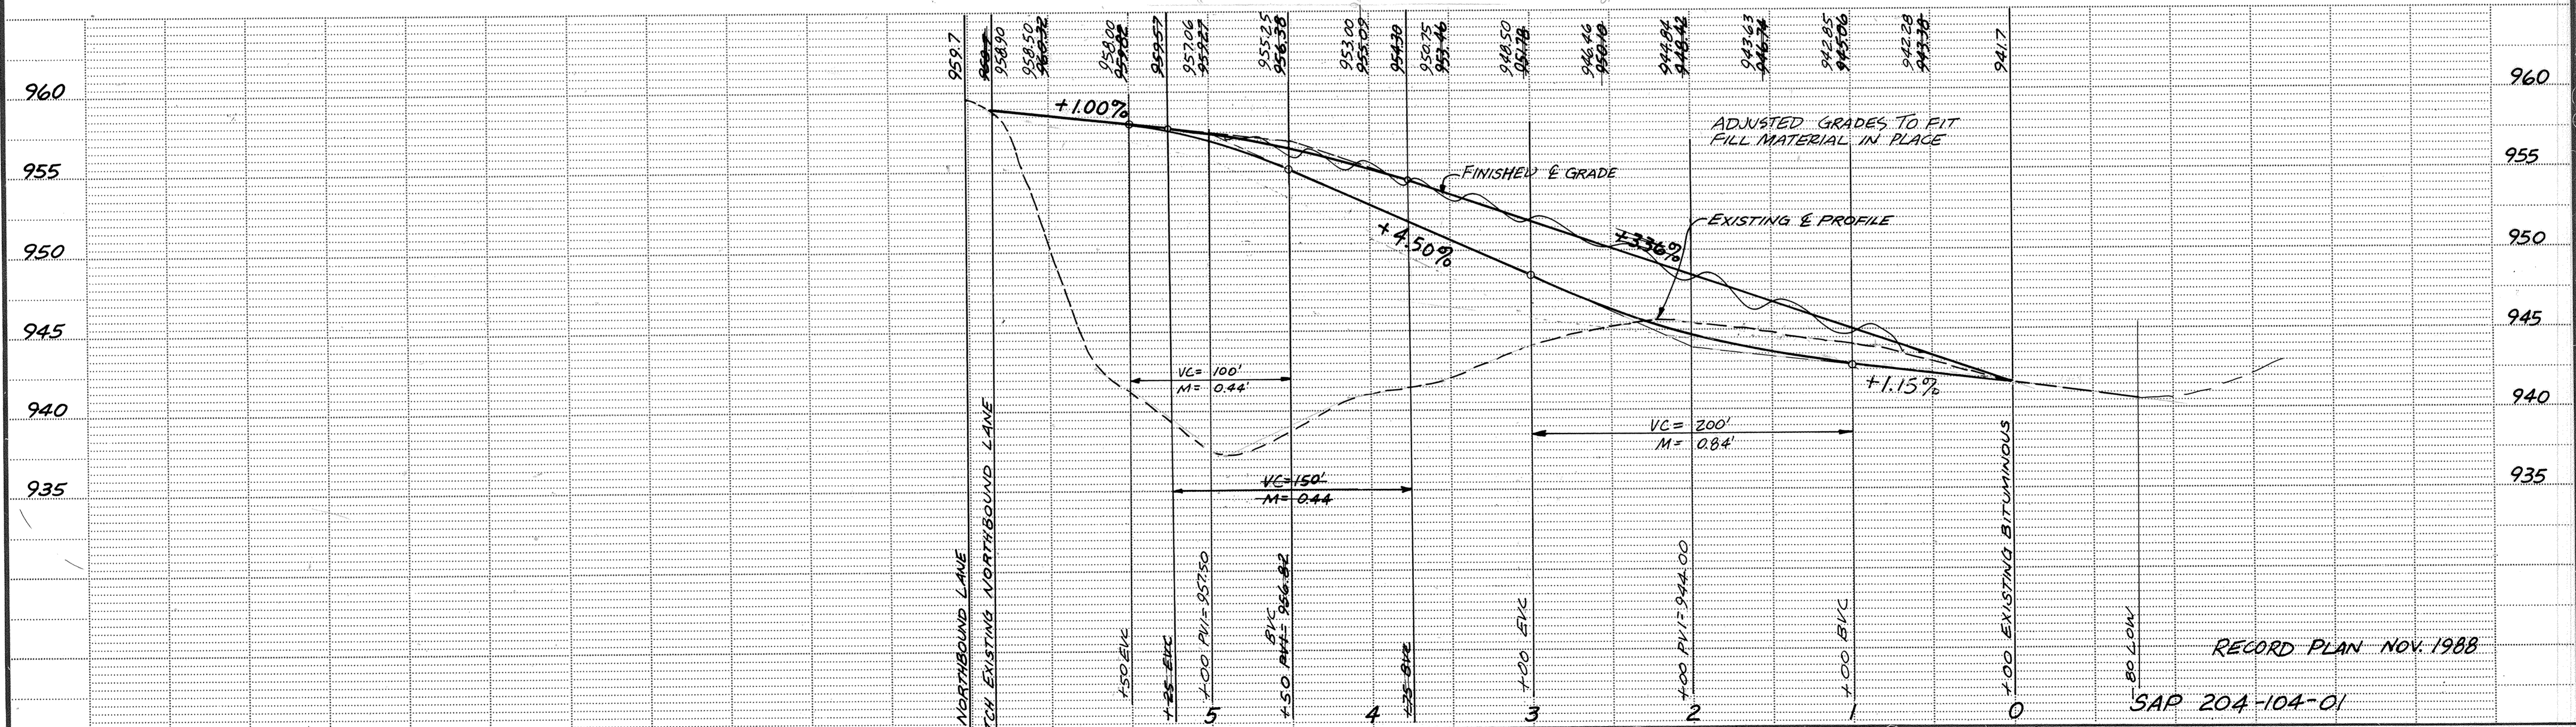
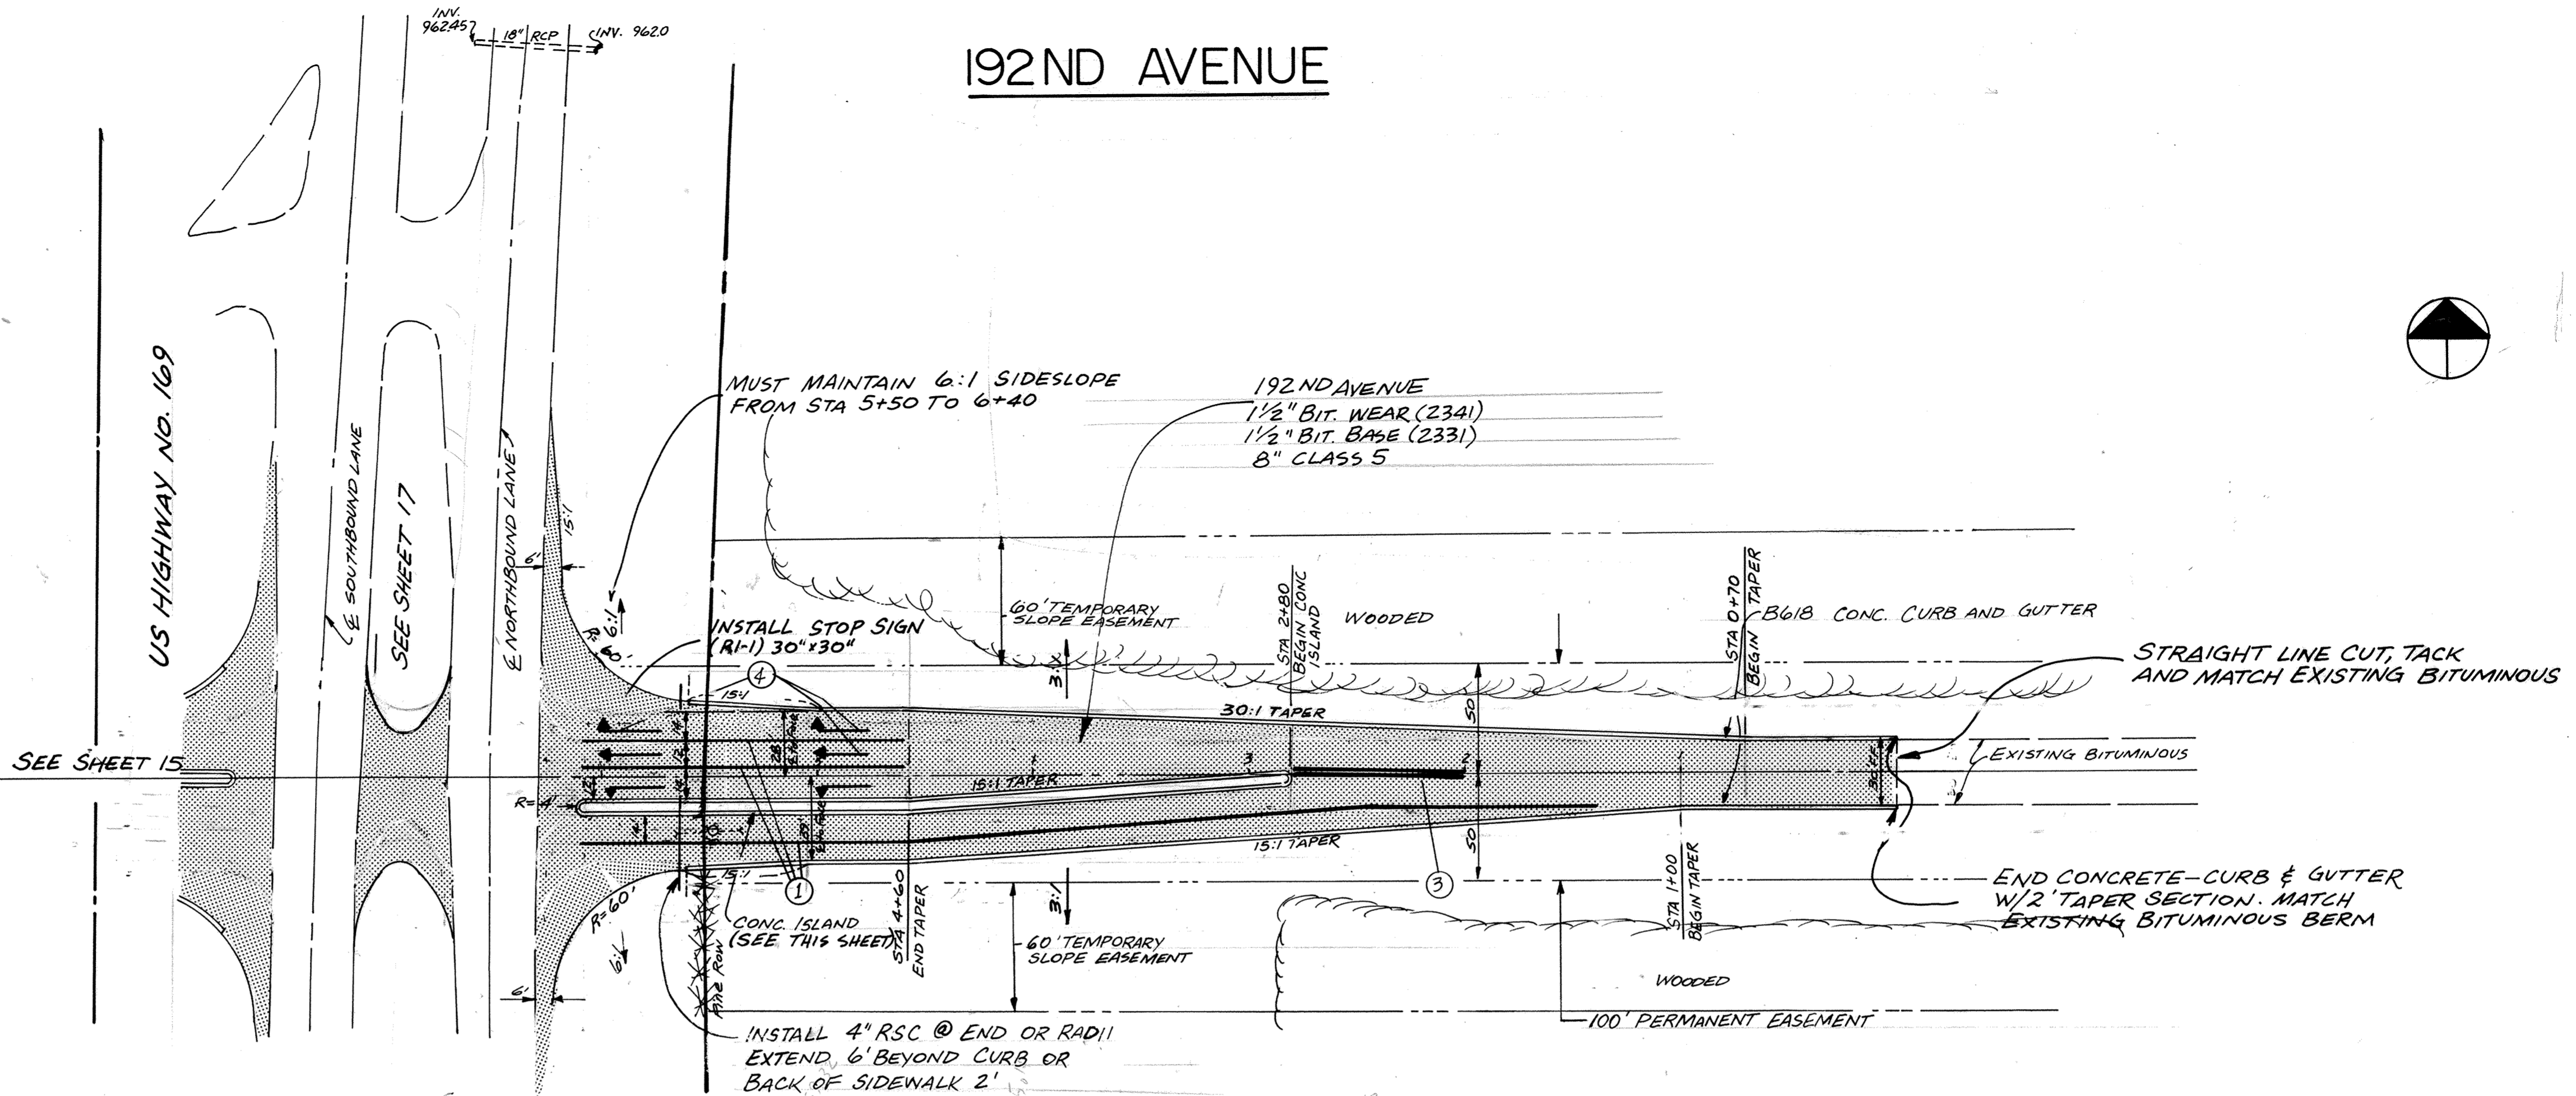
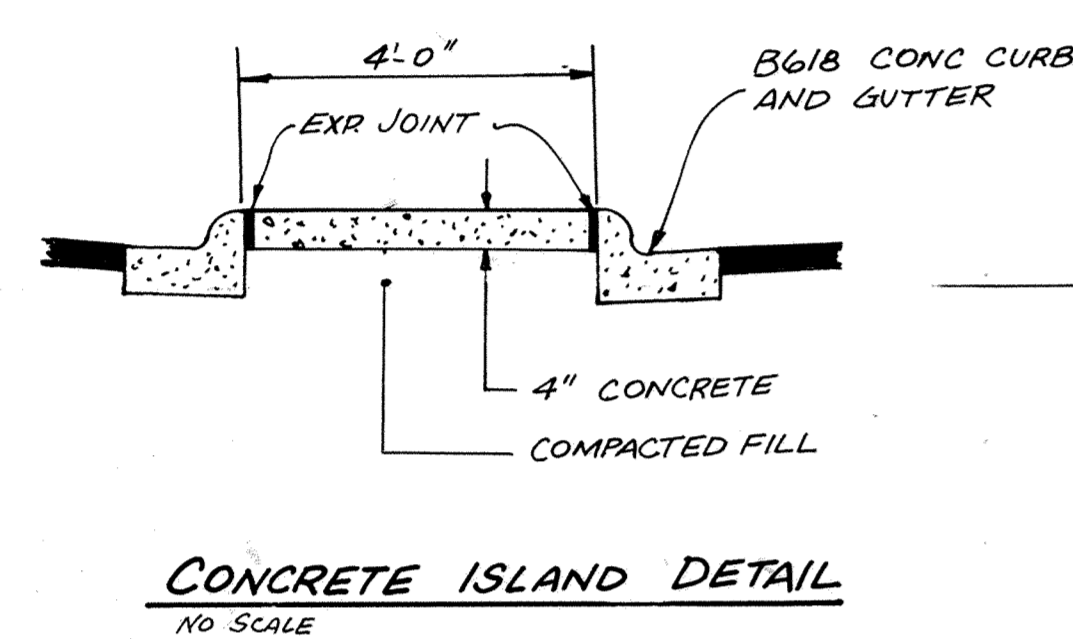


192ND AVENUE

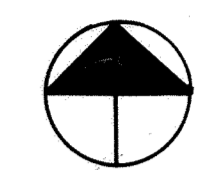

MS&A CONSULTING ENGINEERS
Maier Stewart & Associates Inc.
 1959 SLOAN PLACE (612) 774-6021 ST. PAUL, MINNESOTA 55117

DATE	DESCRIPTION	DESIGNED
5/17/88	Street Grades, Wider Intersection, Conc. Island	CHECKED
		DRAWN (MR)

GRAPHIC SCALE
 0 HORIZ. 50
 0 VERT. 5

CITY OF ELK RIVER
STREET CONSTRUCTION
192ND AVENUE

DATE OCT 1987 SHEET 16 OF 28 SHEETS PROJECT NO. 230-032