

DRAWING NUMBER

DRAWING NUMBER

DRAWING NUMBER


DRAWING NUMBER  
JACKS 87  
21

STATE PROJECTS - NEW HIRE, MINNESOTA  
PREPARED BY PLAN NUMBER 8559

STATE PROJECTS - NEW HIRE, MINNESOTA  
PREPARED BY PLAN NUMBER 8559

STATE PROJECTS - NEW HIRE, MINNESOTA  
PREPARED BY PLAN NUMBER 8559

STATE PROJECTS - NEW HIRE, MINNESOTA  
PREPARED BY PLAN NUMBER 8559

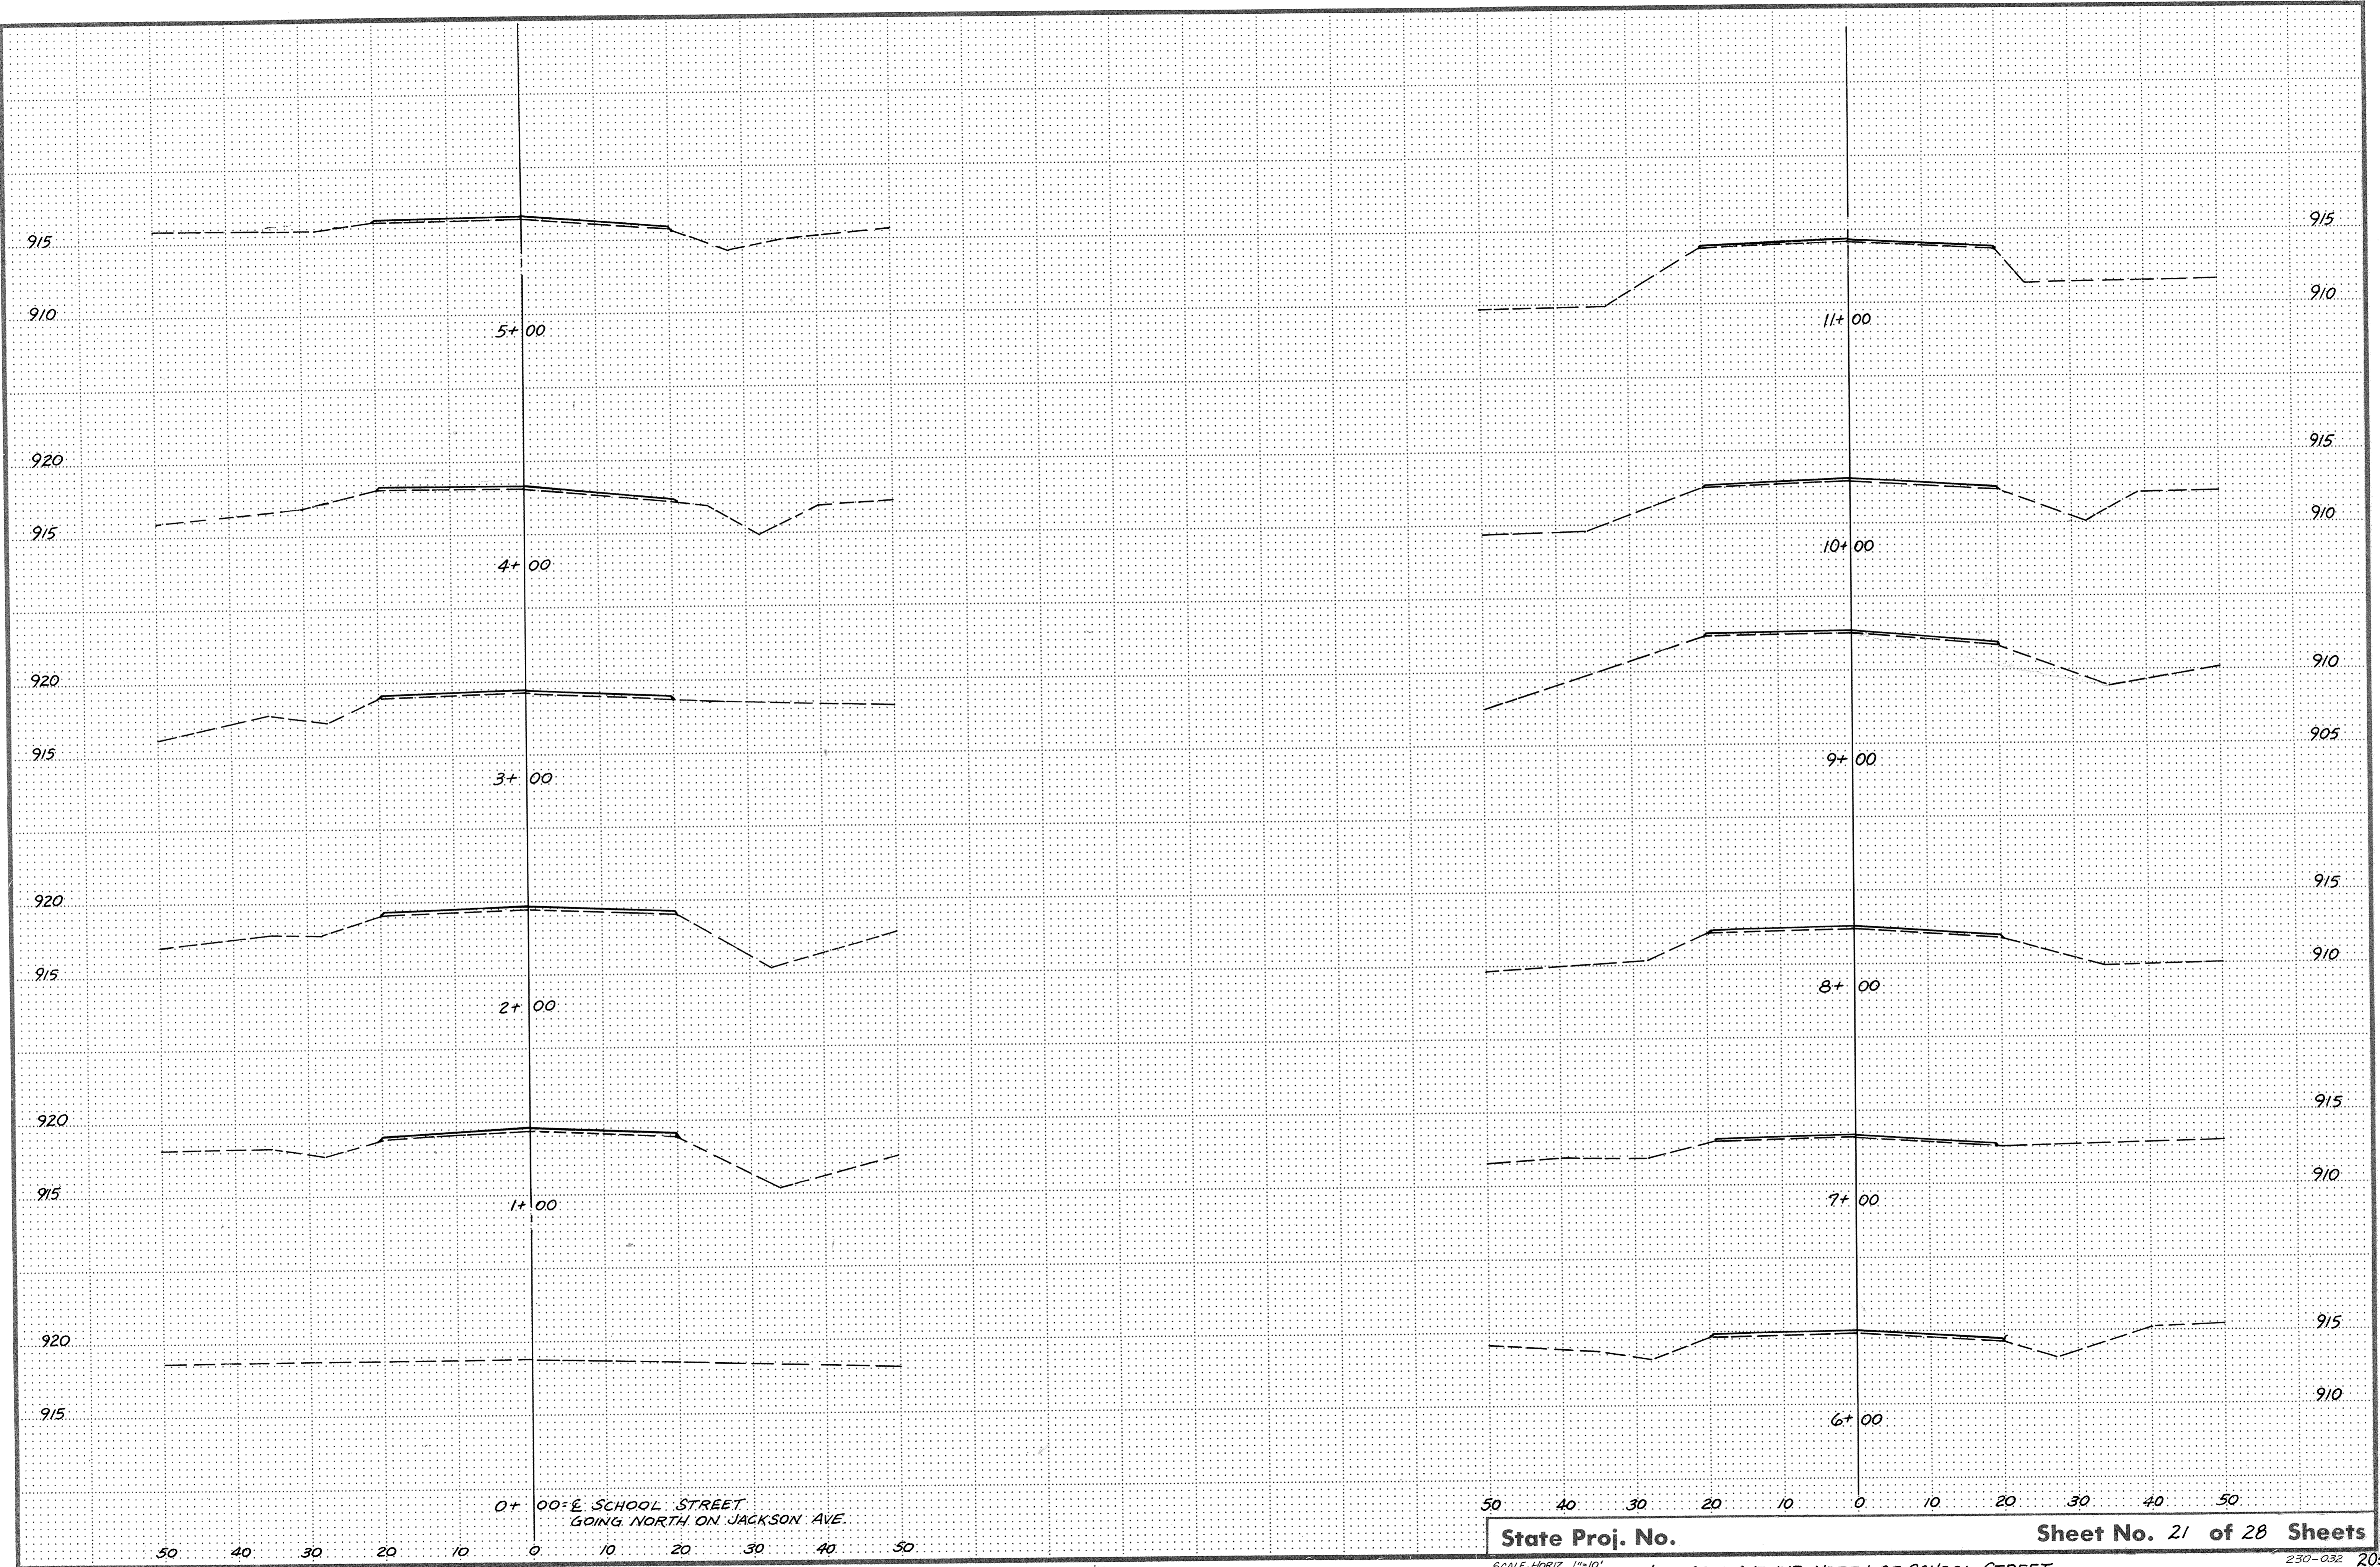

0+ 00 = E SCHOOL STREET  
GOING NORTH ON JACKSON AVE.

State Proj. No. Sheet No. 21 of 28 Sheets

SCALE HORIZ. 1"=10'  
VERT. 1"=5'  
JACKSON AVENUE NORTH OF SCHOOL STREET

230-032 205