
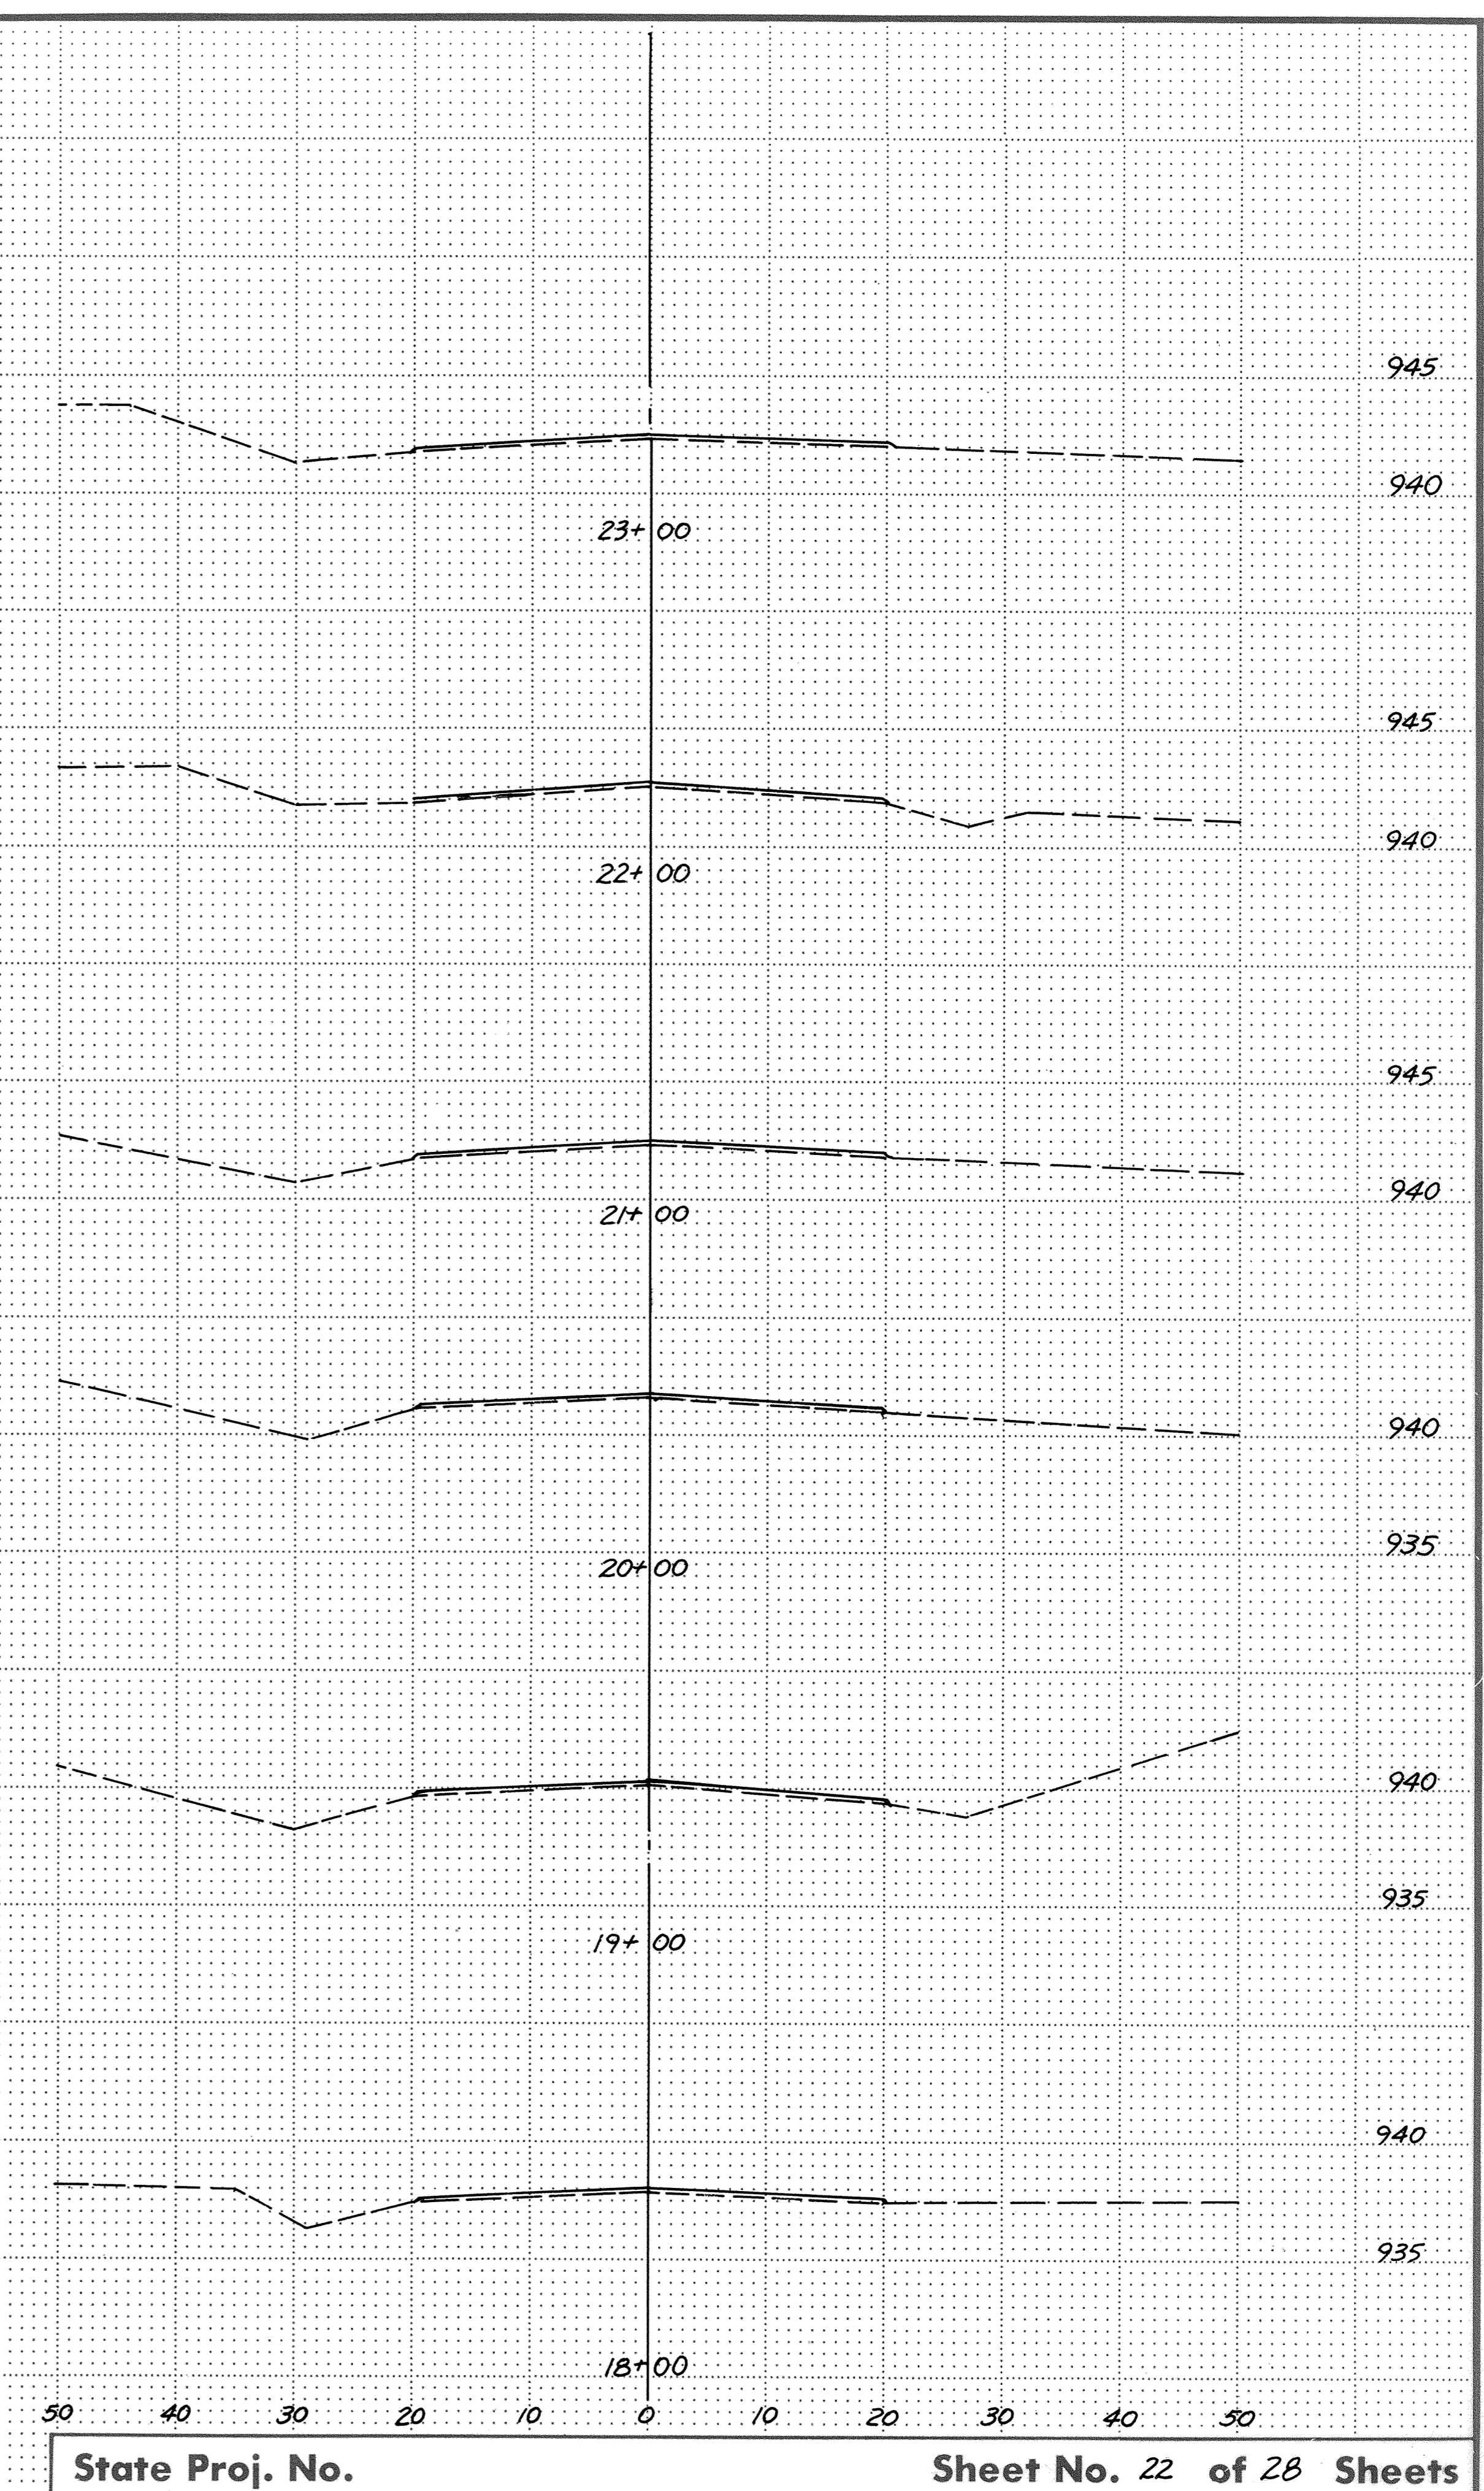


STATE PROJECTS • NEW HAVEN, CONNECTICUT
PROJECT BY PLAN NUMBER 0333

STATE PROJECTS • NEW HAVEN, CONNECTICUT
PROJECT BY PLAN NUMBER 0333

STATE PROJECTS • NEW HAVEN, CONNECTICUT
PROJECT BY PLAN NUMBER 0333

STATE PROJECTS • NEW HAVEN, CONNECTICUT
PROJECT BY PLAN NUMBER 0333

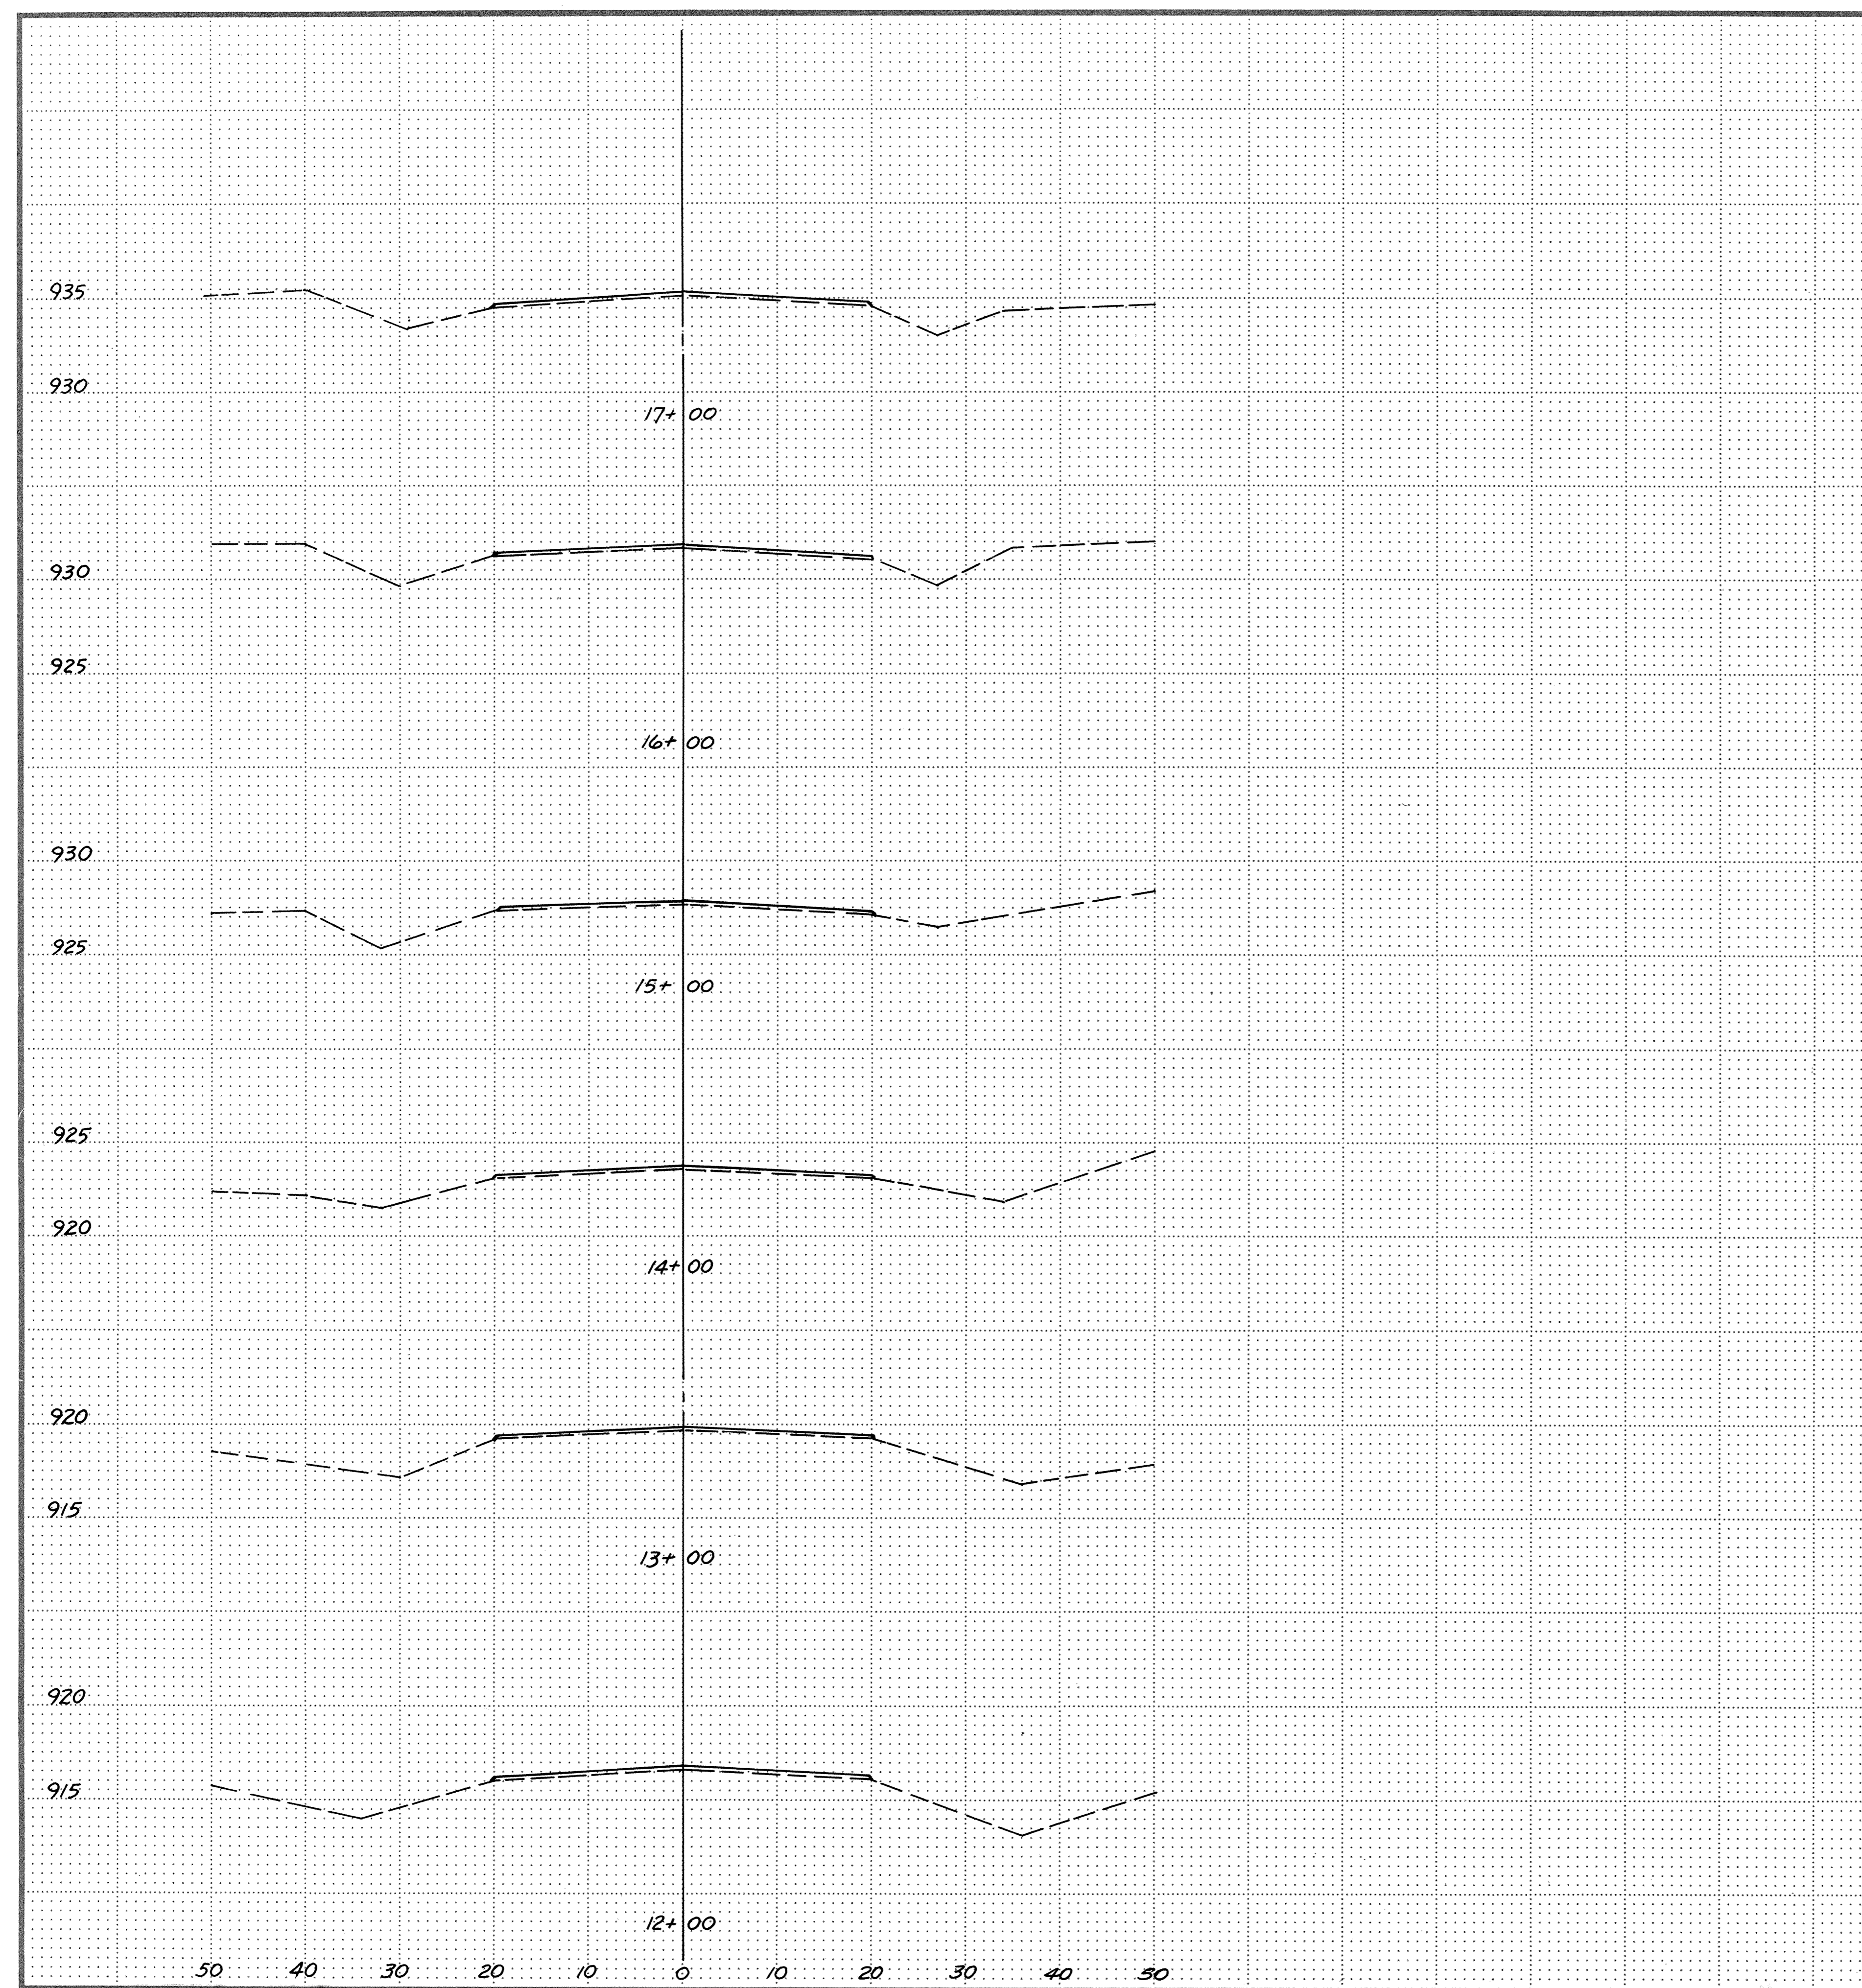

State Proj. No. Sheet No. 22 of 28 Sheets