
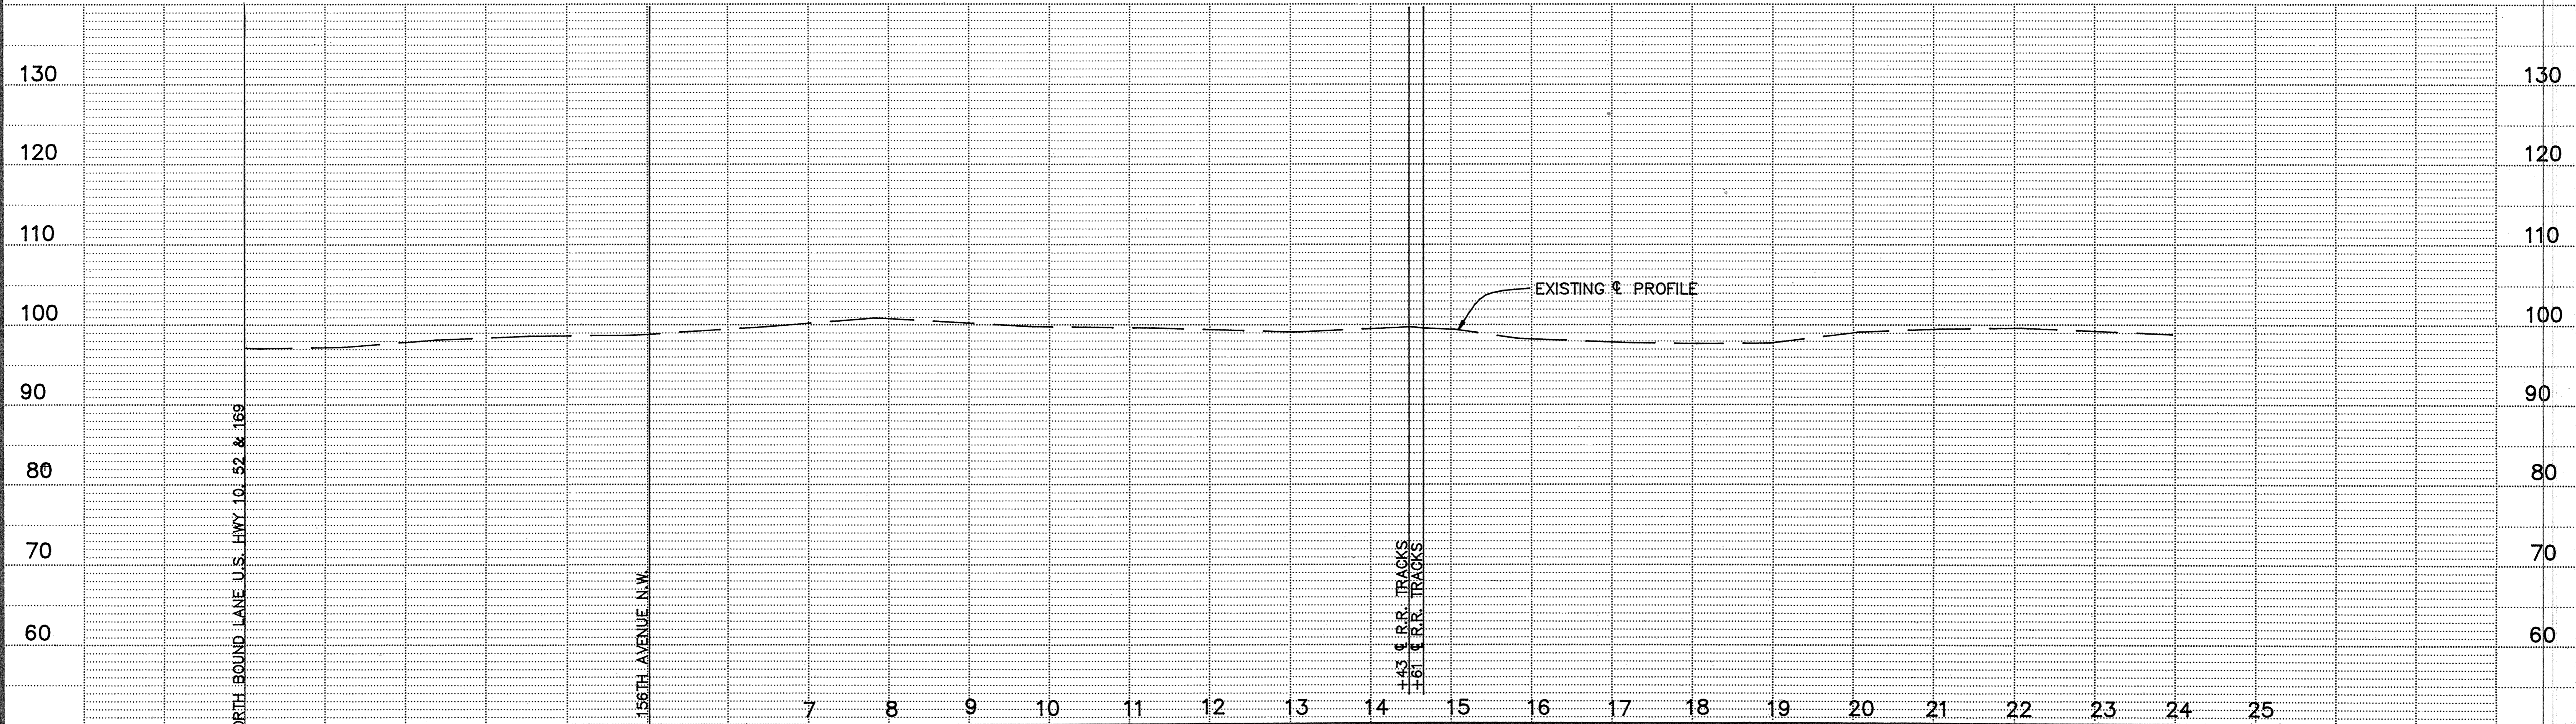
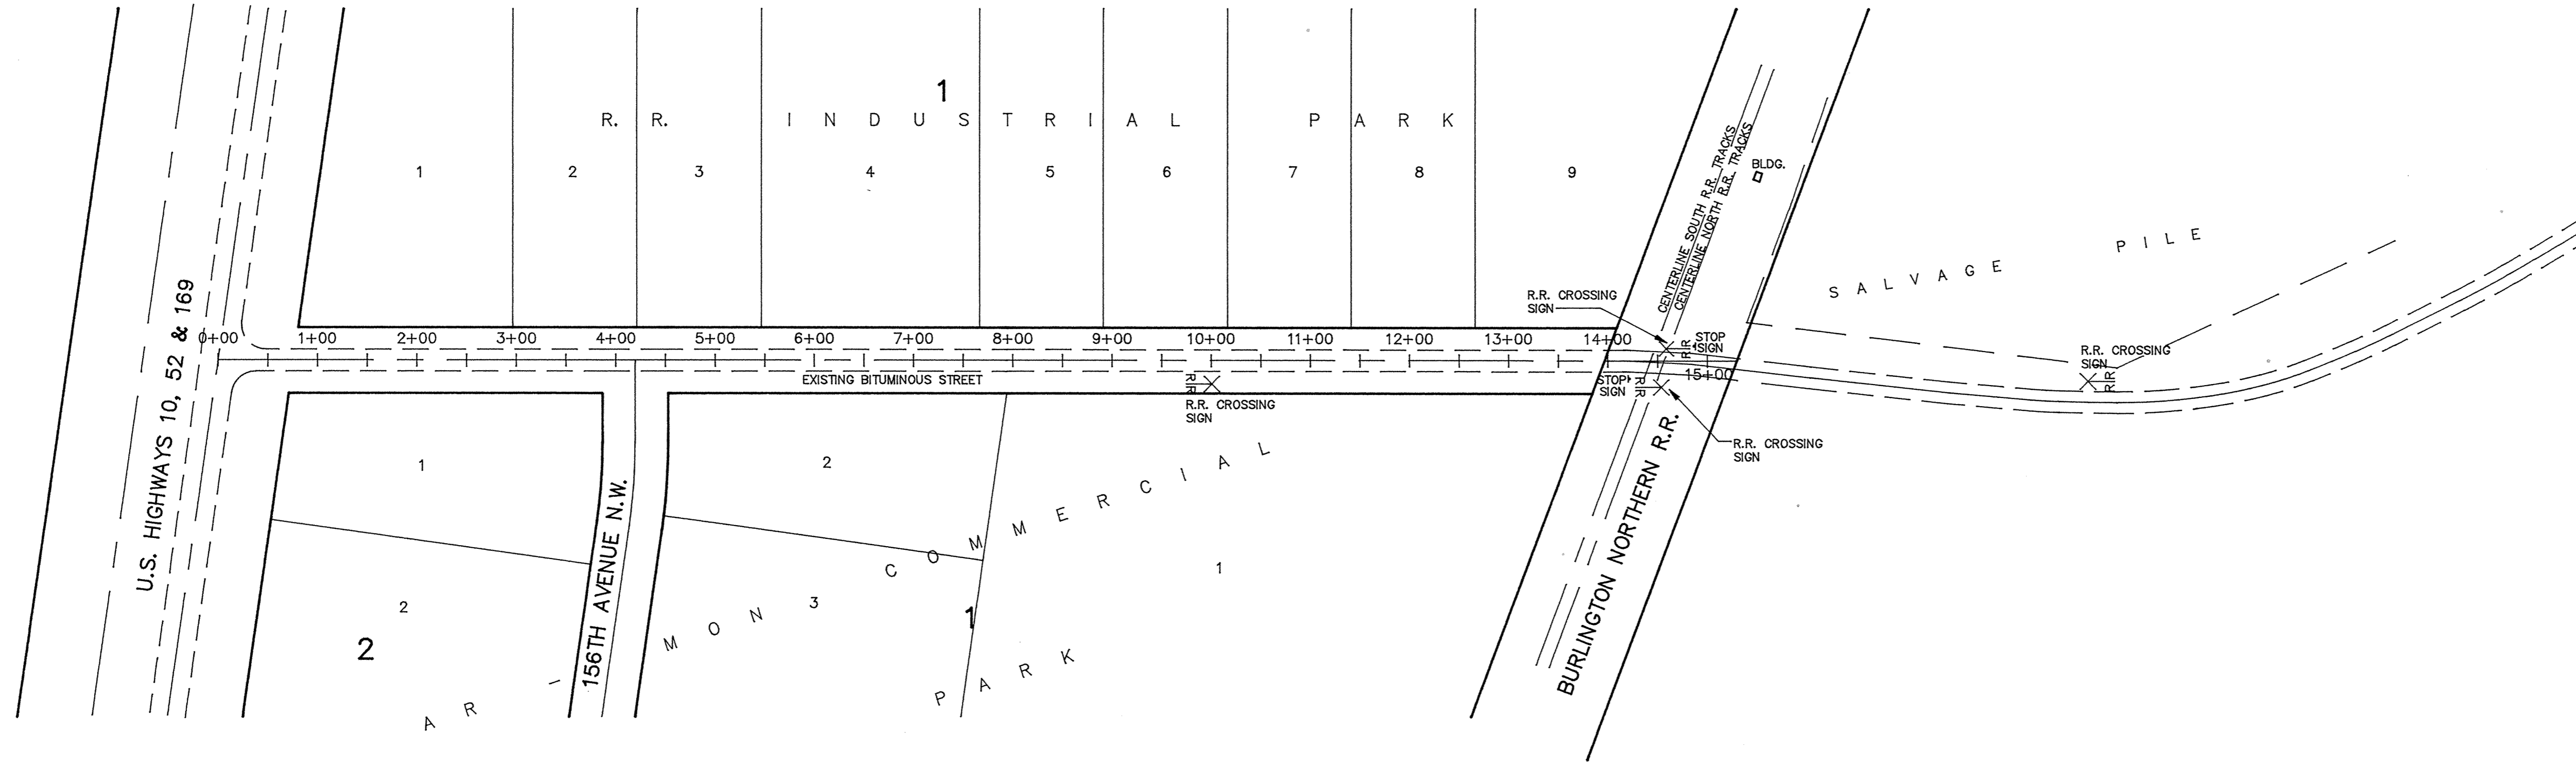


# JARVIS STREET

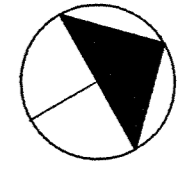

I HEREBY CERTIFY THAT THIS PLAN, SPECIFICATION, OR REPORT WAS PREPARED BY ME OR UNDER MY DIRECT SUPERVISION AND THAT I AM A DULY REGISTERED PROFESSIONAL ENGINEER UNDER THE LAWS OF THE STATE OF MINNESOTA.

DATE \_\_\_\_\_ REG. NO. \_\_\_\_\_

**Maier Stewart & Associates Inc.**  
 CONSULTING ENGINEERS  
 1959 SLOAN PLACE (612)774-6021 ST. PAUL, MINNESOTA 55117

REVISIONS	DATE	DESCRIPTION	DESIGNED	CHECKED	DRAWN

GRAPHIC SCALE  
 1" = 100' HORIZ.  
 1" = 10' VERT.

CITY OF ELK RIVER  
 RAILROAD CROSSING  
 JARVIS STREET N.W.

DATE OCT. 1989 SHEET 1 OF 1 SHEETS PROJECT NO. 230-076

DRAWING NUMBER JARVI.89

SARGO PRODUCTS • NEW HOPE, MINNESOTA  
 REPORT BY PART NUMBER 6582

365