
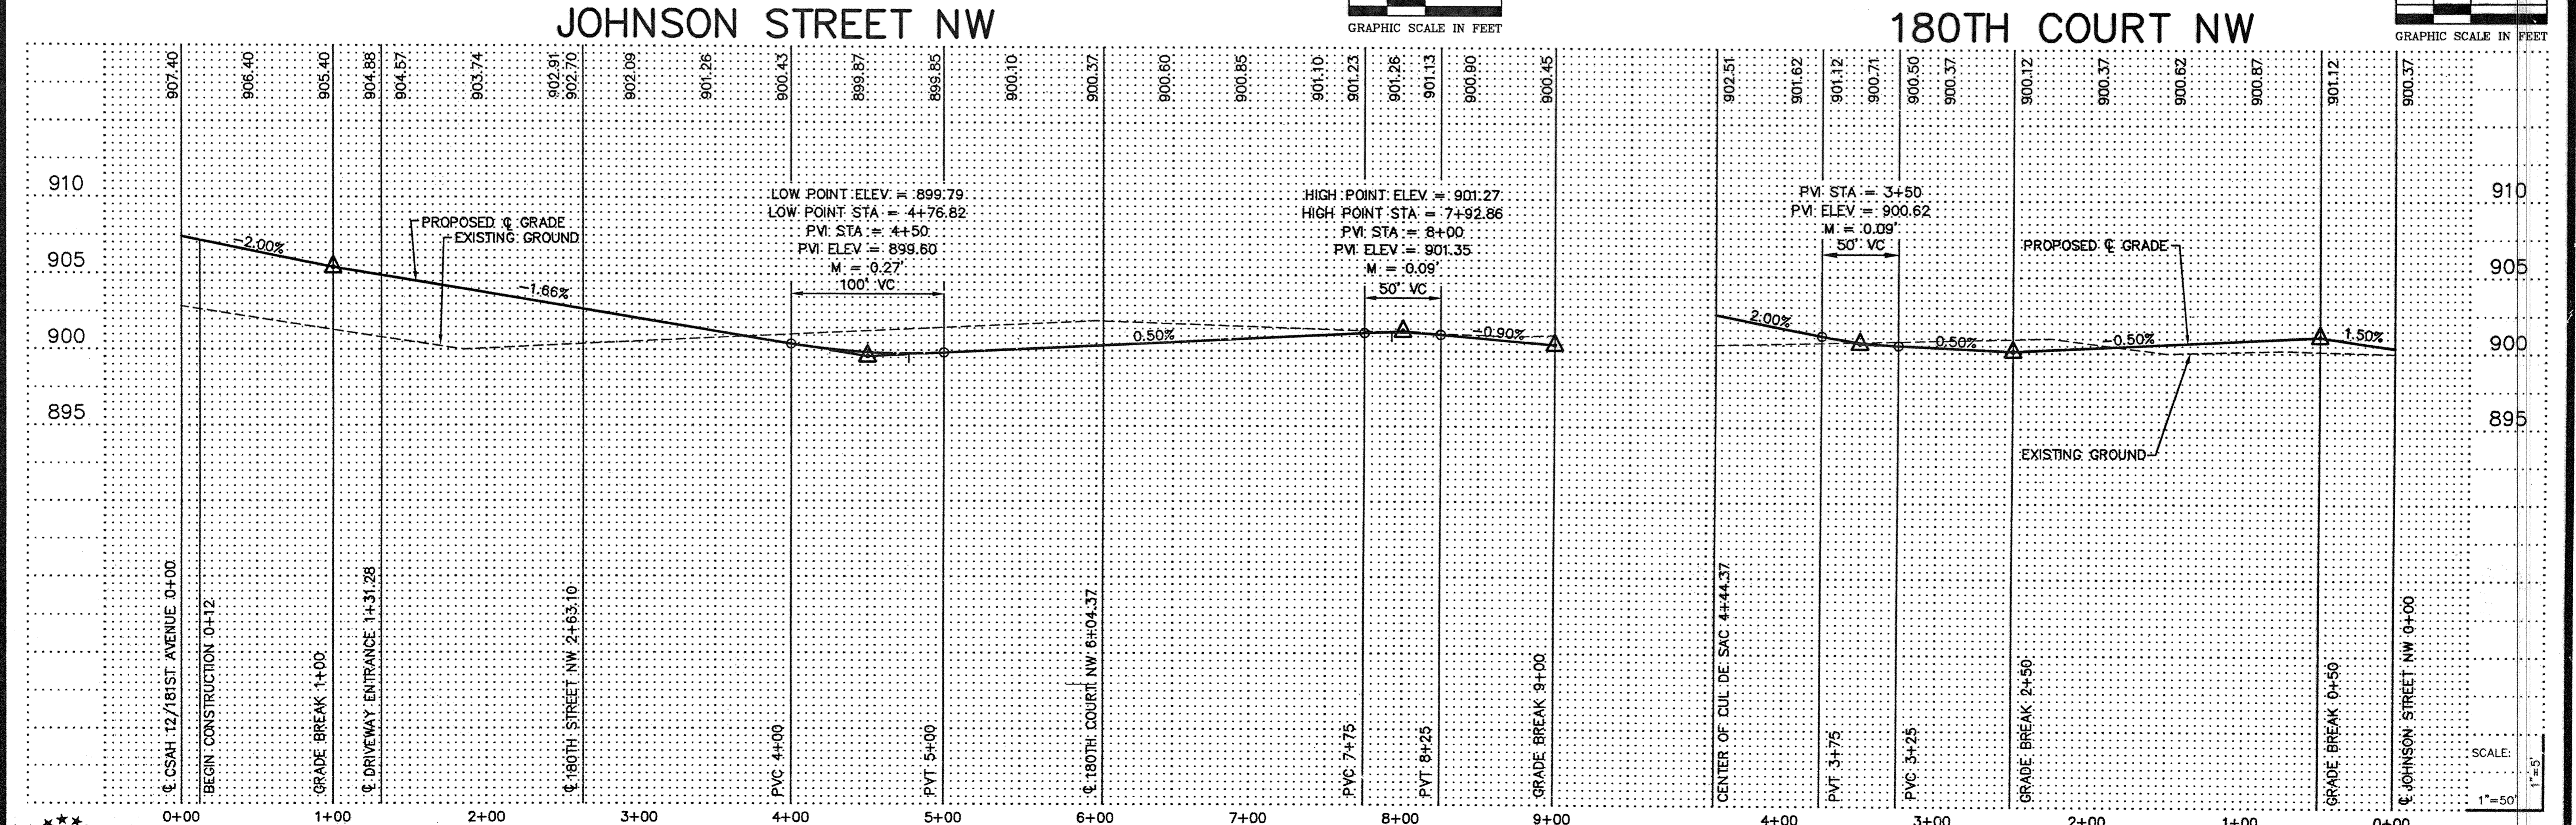
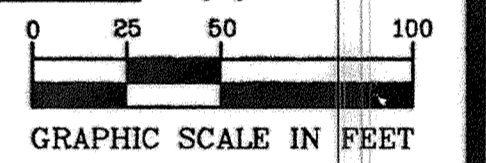


CURB TYPES	
	DENOTES SURMOUNTABLE CONCRETE CURB & GUTTER
	DENOTES B618 CONCRETE CURB & GUTTER
	NOTE: TOP OF CURB ELEV. ARE THE ACTUAL ELEV'S FOR THE TYPE OF CURB SHOWN.
NOTE: ALL DIMENSIONS SHOWN ARE FROM BACK OF CURB TO BACK OF CURB.	

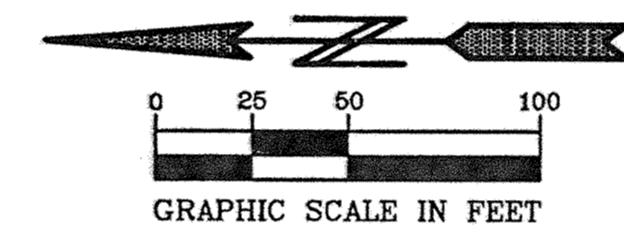

PIONEER engineering
 LAND SURVEYORS - CIVIL ENGINEERS
 LAND PLANNERS - LANDSCAPE ARCHITECTS
 2422 Delaware Drive
 Mendota Heights, MN 55120
 (612) 831-1814 FAX: 612-831-1428
 625 Highway 10 N.E.
 Rapid City, SD 57701
 (605) 783-1880 FAX: 783-1883

I hereby certify that this plan was prepared by me or under my direct supervision and that I am a duly Licensed Professional Engineer under the laws of the State of Minnesota.
 Name: Paul J. Cheate
 Reg. No.: 19866 Date: 8/31/01

1. PER CITY REVIEW.
 Revisions:
 1. 10/1/01
 Date: 8/31/01
 Designed: PJC
 Drawn: SAG
 SHEET TITLE: STREET CONSTRUCTION

OWNER: GOLD NUGGET
8857 ZEALAND AVENUE NORTH
EROOKLYN PARK, MINNESOTA 55445

PROJECT: KLIEVER LAKE FIELDS
PHASE 1

SHEET 11 OF 20 SHEETS

SAECO PRODUCTS • NEW HAVEN, CONNECTICUT
 REPRODUCED BY PERMIT NUMBER 6528
 SAECO PRODUCTS • NEW HAVEN, CONNECTICUT
 REPRODUCED BY PERMIT NUMBER 6528
 SAECO PRODUCTS • NEW HAVEN, CONNECTICUT
 REPRODUCED BY PERMIT NUMBER 6528