
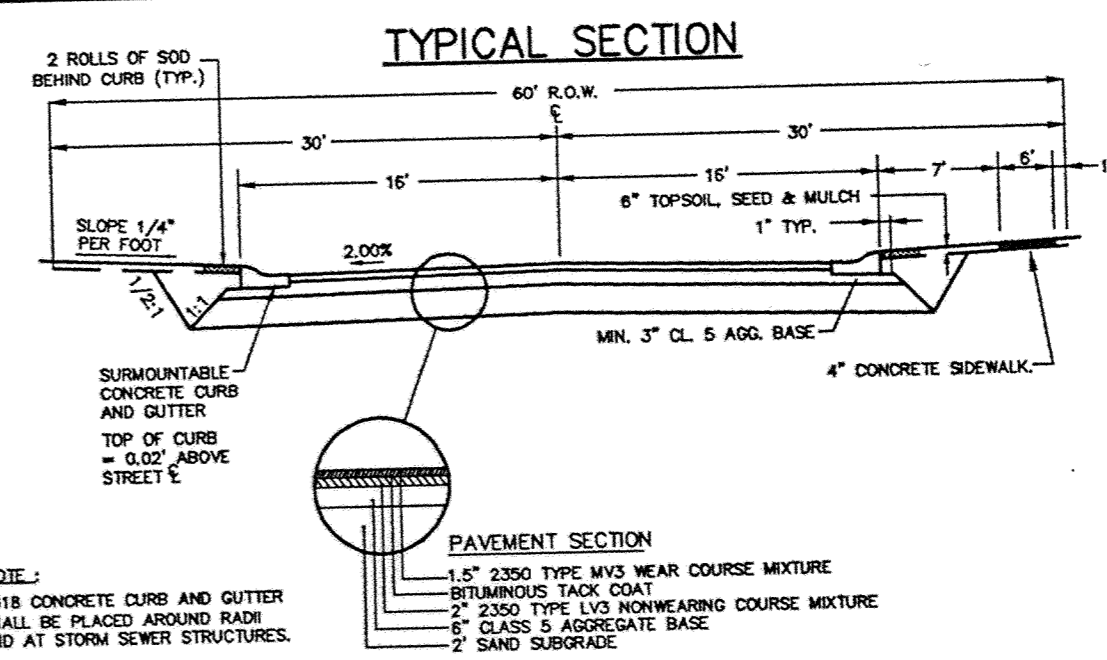
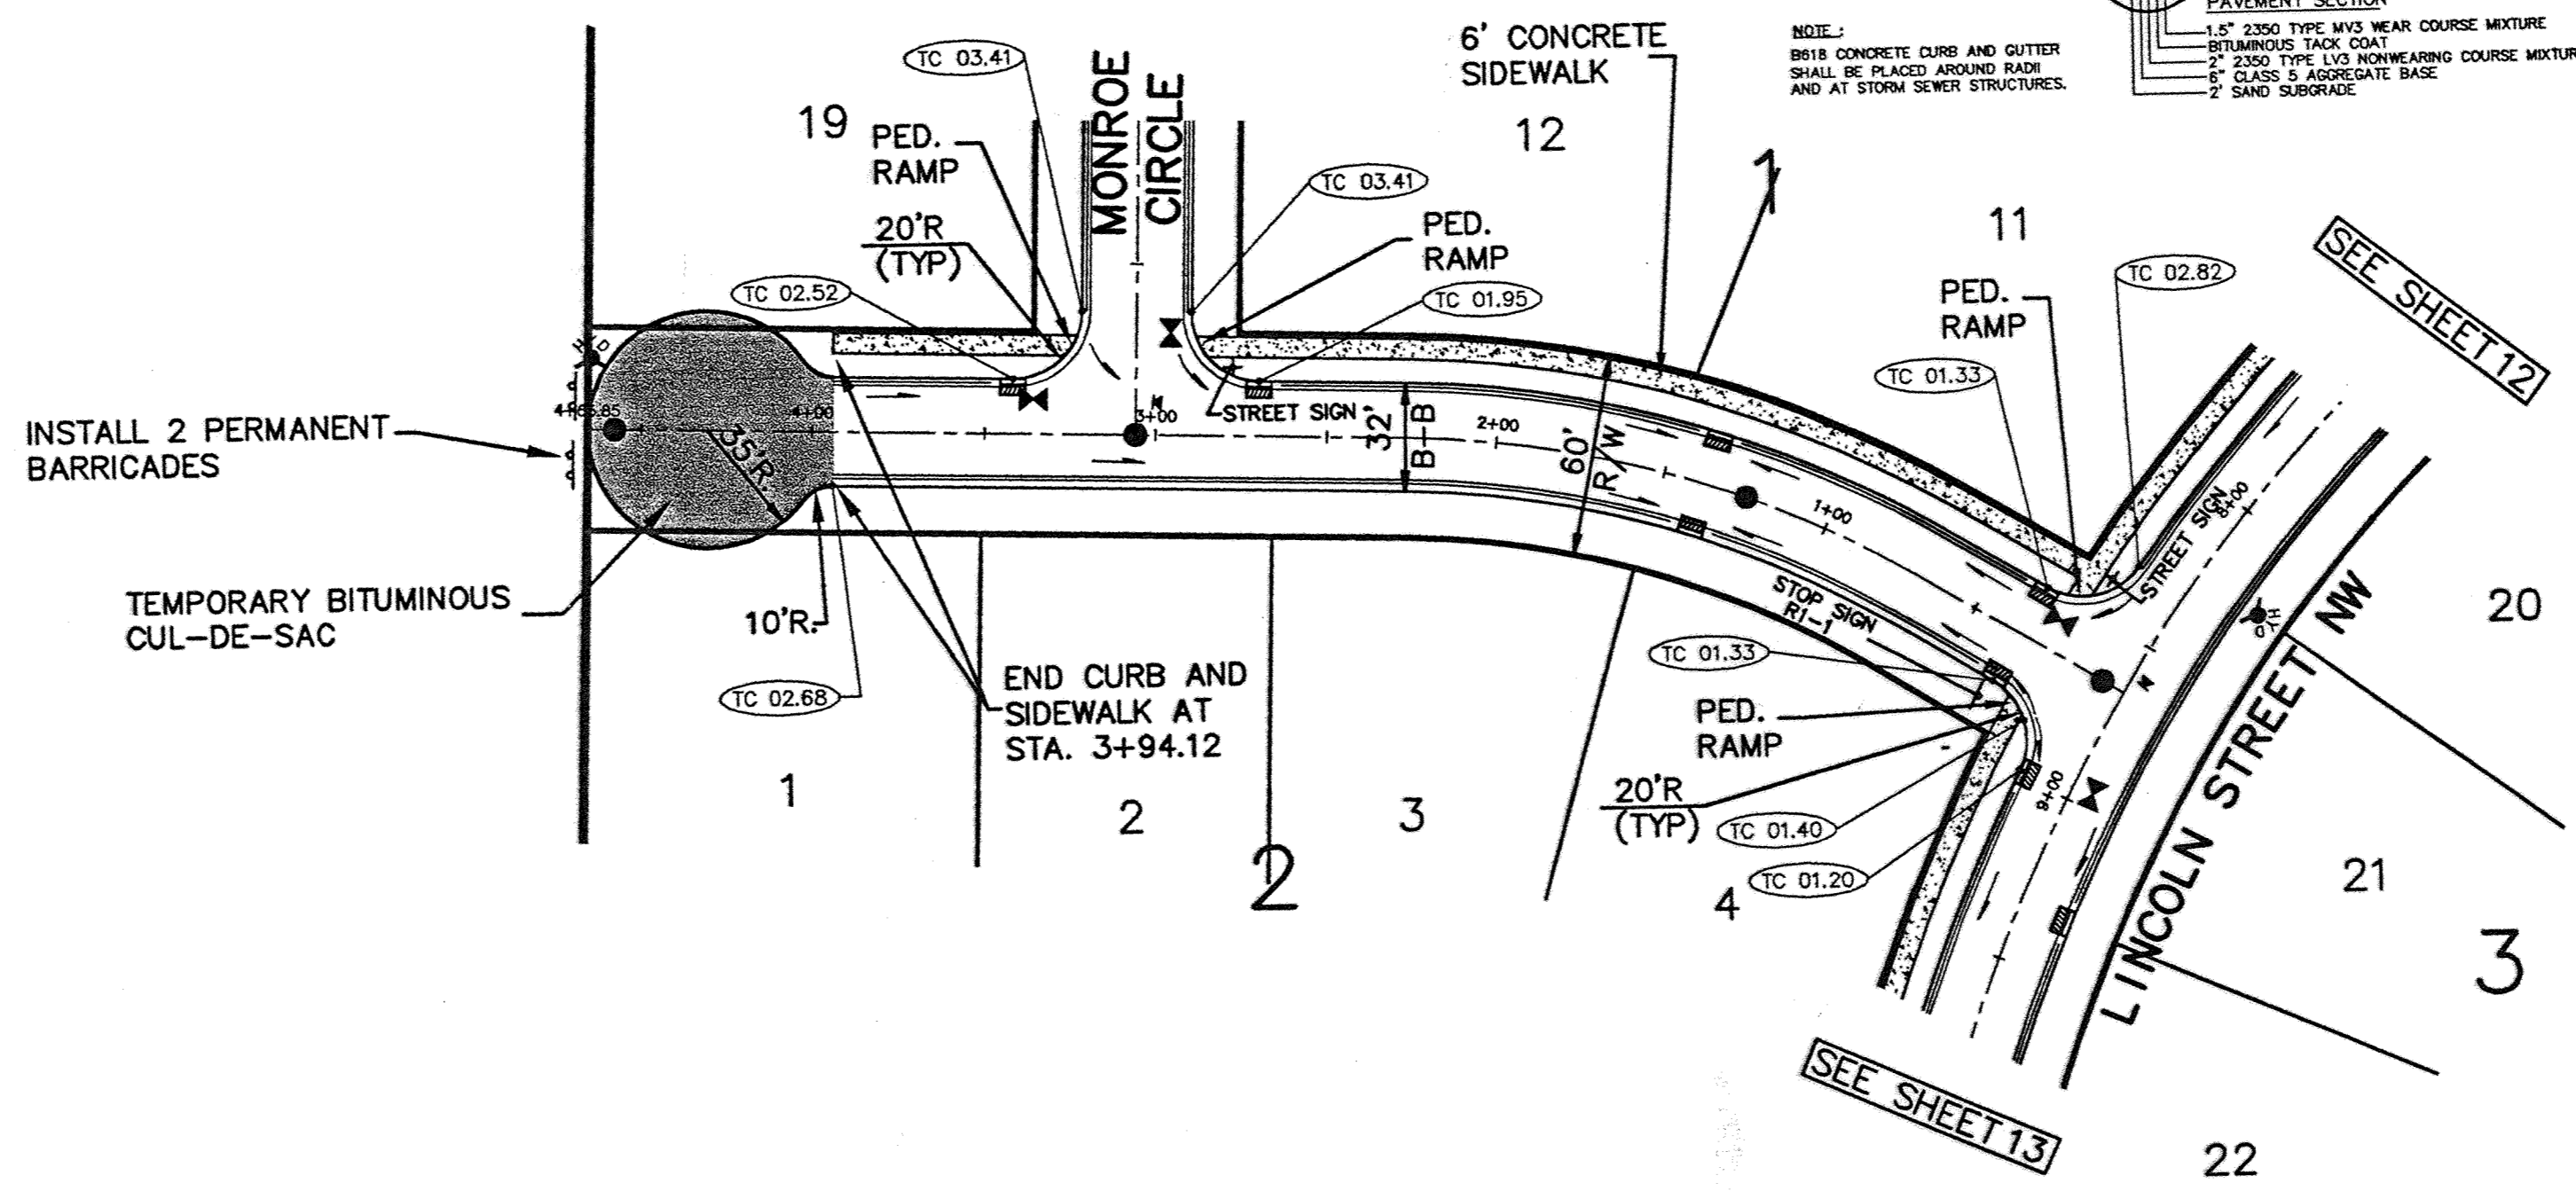


SARGO PRODUCTS - NEW HOPE, MINNESOTA  
 REPRODUCED BY PART NUMBER 6552  
 DRAWING NUMBER: 14 OF 20 SHEETS

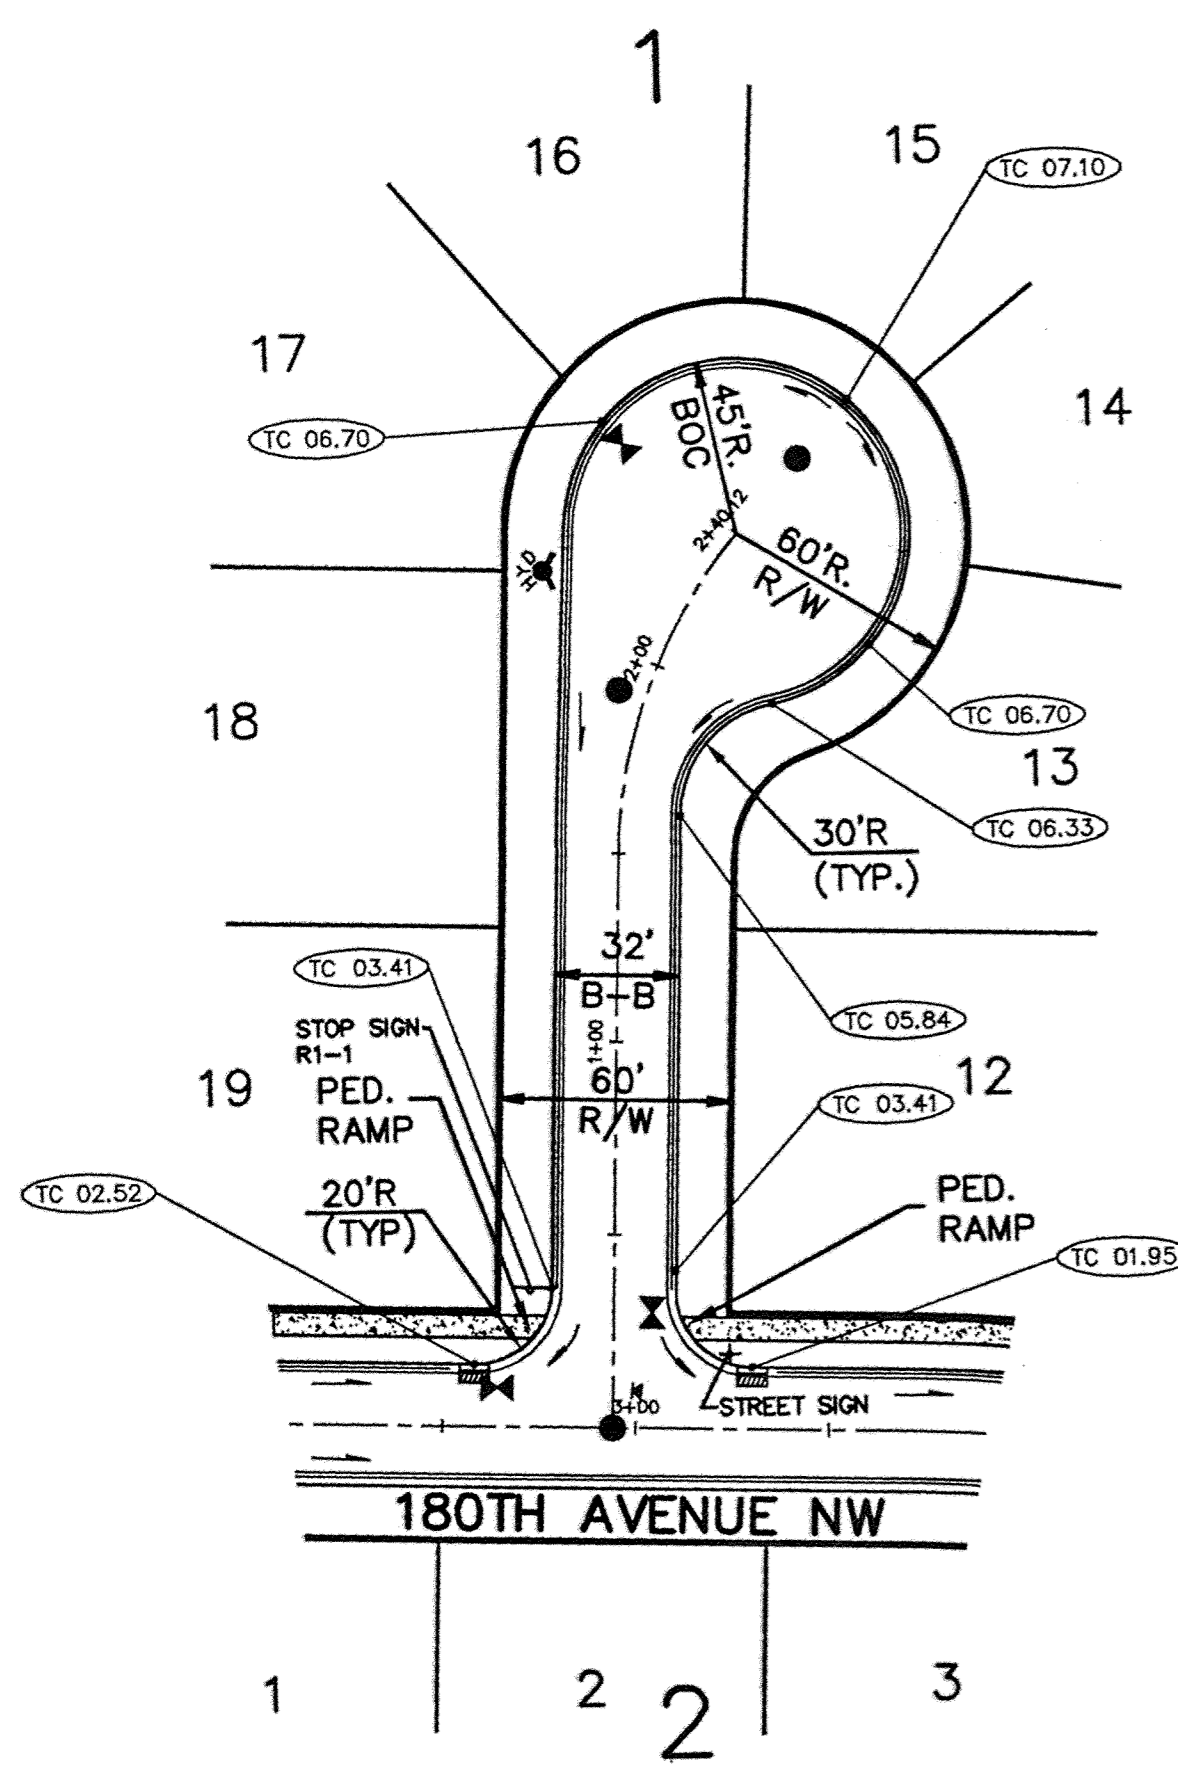


**CURB TYPES**

DENOTES SURMOUNTABLE CONCRETE CURB & GUTTER  
 DENOTES B618 CONCRETE CURB & GUTTER

NOTE: TOP OF CURB ELEV. ARE THE ACTUAL ELEV'S FOR THE TYPE OF CURB SHOWN.  
 NOTE: ALL DIMENSIONS SHOWN ARE FROM BACK OF CURB TO BACK OF CURB.


**REGULATORY SIGN**

R1-1 (30" x 30")

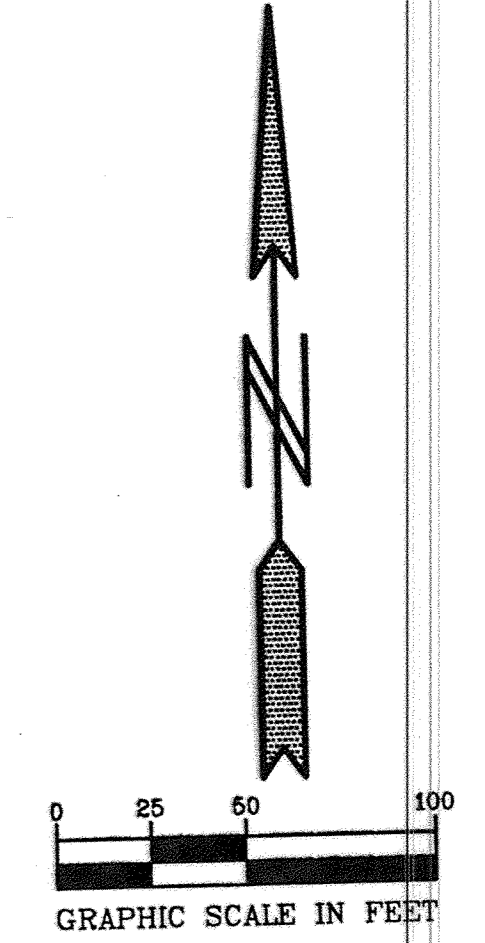

**MONROE CIRCLE**

**180TH AVENUE NW**

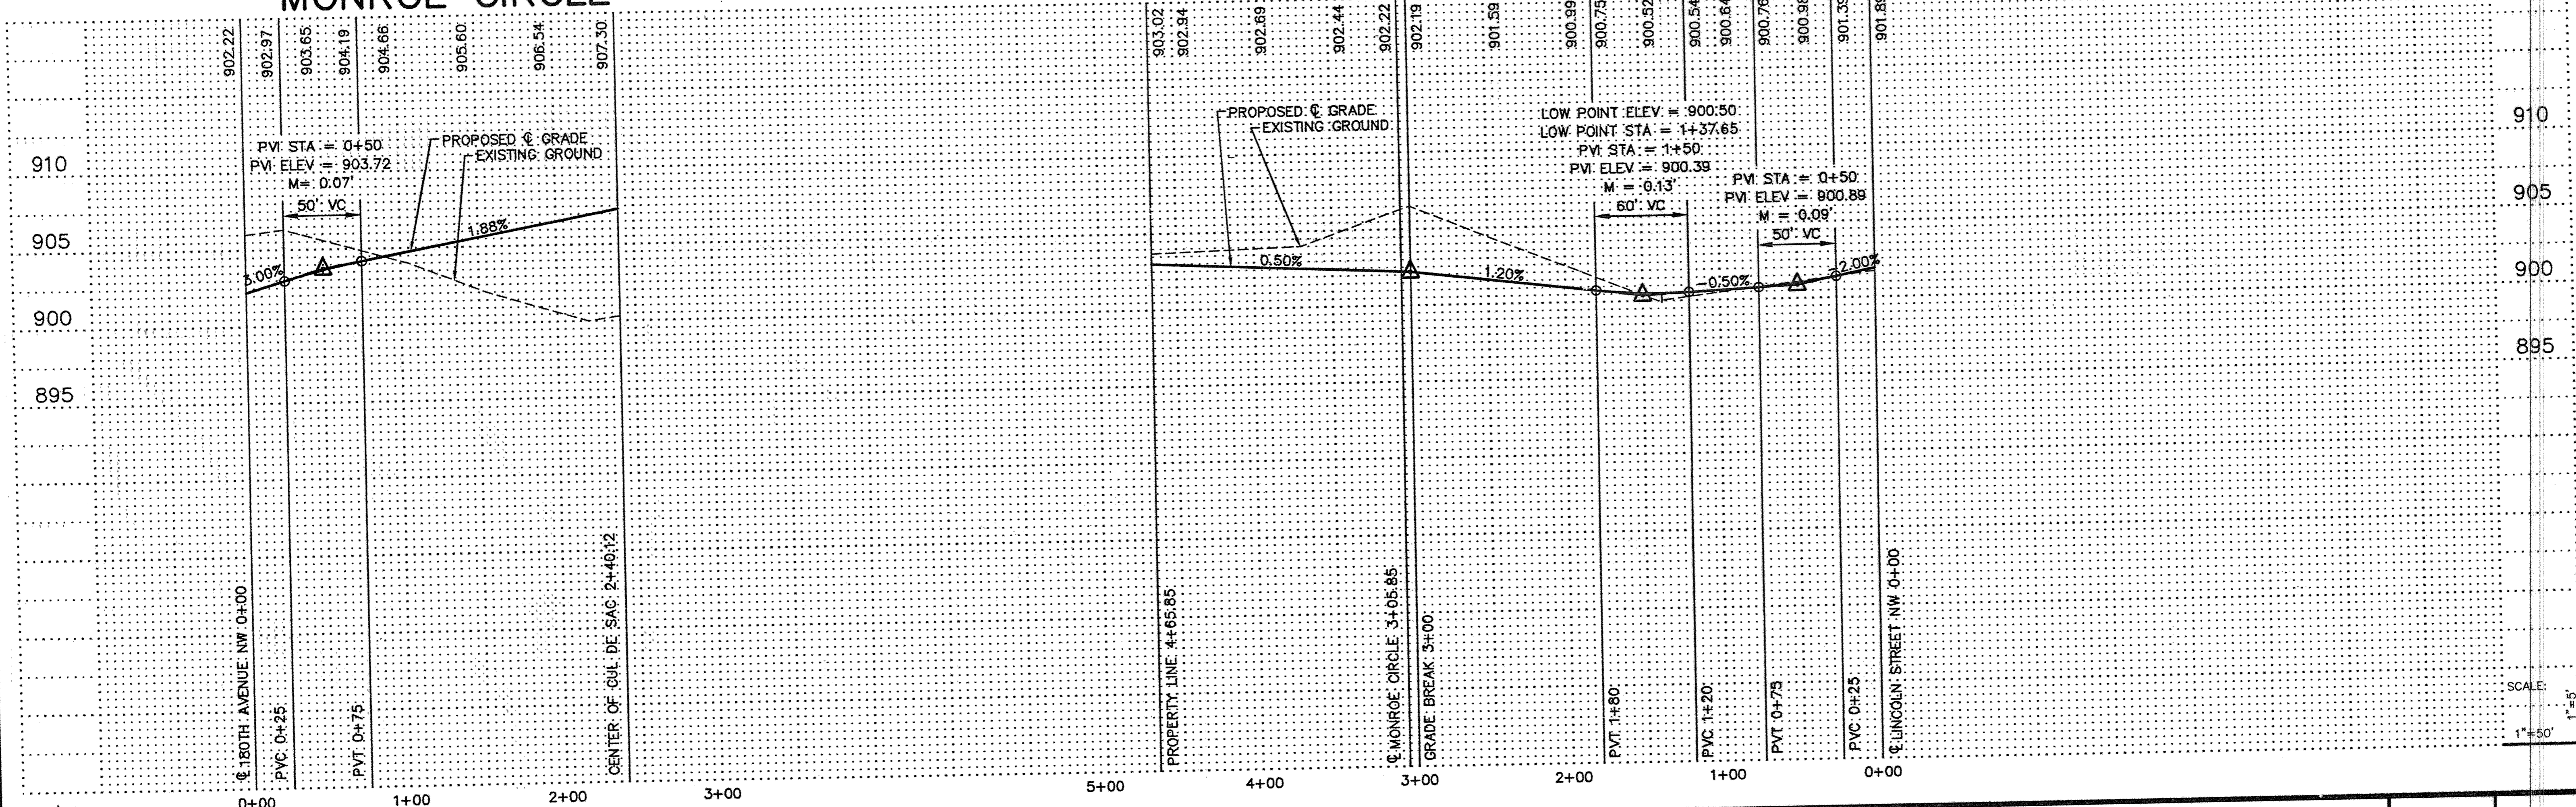

**PIONEER engineering**  
 LAND SURVEYORS - CIVIL ENGINEERS  
 LAND PLANNERS - LANDSCAPE ARCHITECTS  
 2423 Enterprise Drive  
 New Hope, MN 56230  
 (651) 681-1414 FAX: 681-9488  
 800-551-1414  
 800-551-1414  
 (763) 793-1000 FAX: 793-1003

I hereby certify that this plan was prepared by me or under my direct supervision and that I am a duly Licensed Professional Engineer under the laws of the State of Minnesota.

Name: Paul J. Grigone  
 Reg. No.: 19860 Date: 8/31/01

1. PER CITY REVIEW.  
 Revisions: 1. 10/1/01  
 Date: 8/31/01  
 Designated: PJC  
 Drawn: SAG

SHEET TITLE: **STREET CONSTRUCTION**

OWNER: **GOLD NUGGET**  
 8857 ZEALAND AVENUE NORTH  
 BROOKLYN PARK, MINNESOTA 55445

PROJECT: **KLIEVER LAKE FIELDS PHASE 1**

SHEET 14 OF 20 SHEETS

J:\Draw\2003\16-ELK RIVER\DWG\2003\16350.dwg 10/01/01 04:32:12 PM CDT