


TRAFFIC CONTROL LAYOUT - 75 - 1995 MN MUTCD FIELD MANUAL

TYPICAL BYPASS SECTION

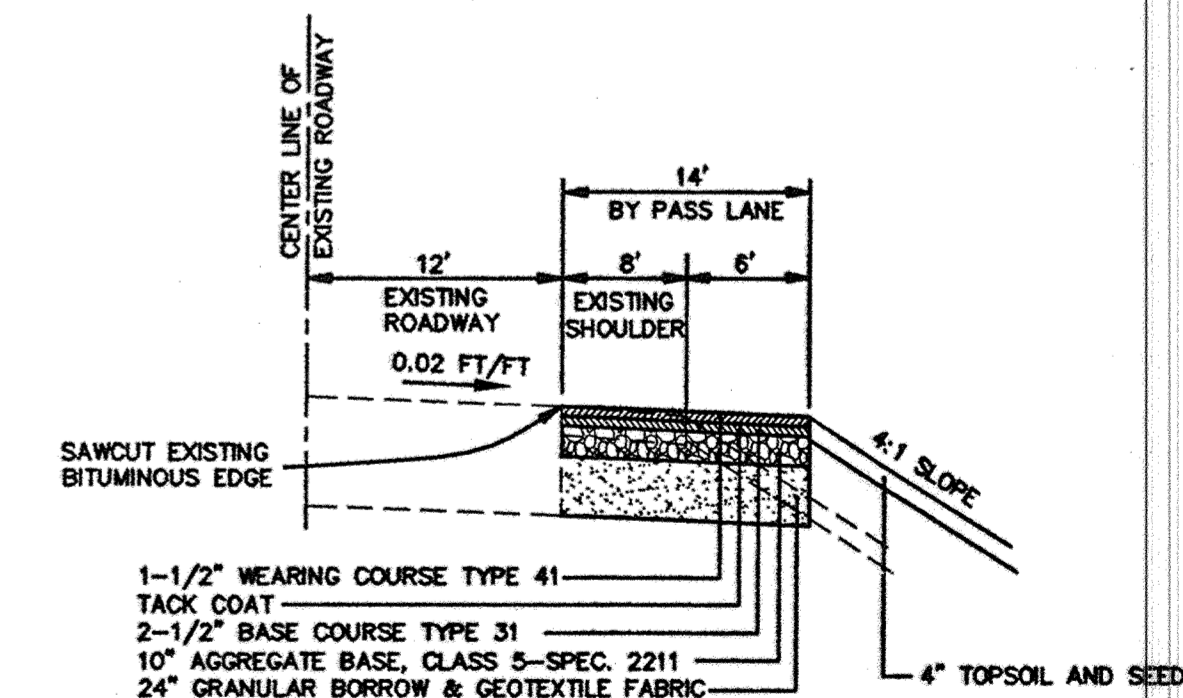

**PIONEER engineering**  
 2422 Enterprise Drive  
 Jackson Heights, MN 55120  
 (612) 825-1214 FAX: (612) 845-8558  
 625 Highway 10 N.E.  
 Brooklyn Park, MN 55424  
 (763) 793-1880 FAX: 793-1883

I hereby certify that this plan was prepared by me or under my direct supervision and that I am a duly Licensed Professional Engineer under the laws of the State of Minnesota.

Name: *Paul J. Charney*  
 Paul J. Charney  
 Reg. No. 19860 Date 8/31/01

1. PER CITY REVIEW.  
 Revisions  
 1. 10/1/01

Date 8/31/01  
 Designed PJC  
 Drawn SAG

SHEET TITLE  
**BYPASS LANE CONSTRUCTION**

OWNER  
**GOLD NUGGET**  
 8857 ZEALAND AVENUE NORTH  
 BROOKLYN PARK, MINNESOTA 55445

PROJECT  
**KLIEVER LAKE FIELDS  
 PHASE 1**

SHEET 15 OF 20 SHEETS

SAHCO PRODUCTS • NEW HOPE, MINNESOTA  
 PROJECT BY PART NUMBER 6532  
 PREPARED BY SAHCO PRODUCTS  
 SAHCO PRODUCTS • NEW HOPE, MINNESOTA  
 PROJECT BY PART NUMBER 6532  
 PREPARED BY SAHCO PRODUCTS  
